




**STORAGE ROOMS**  
LOWER GROUND PLAN  
SCALE 1: 100

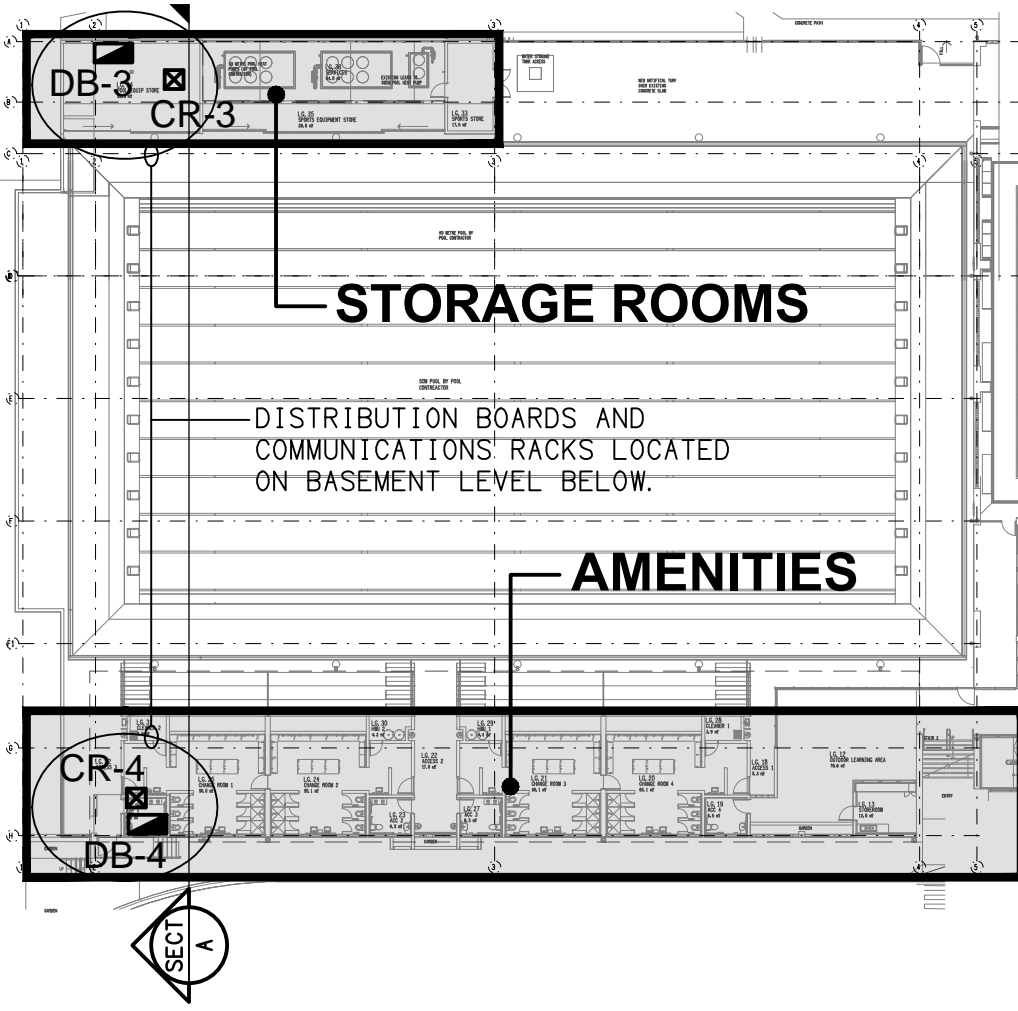


**REFERENCE PLAN**  
LOWER GROUND STORAGE & AMENITIES  
SCALE 1: 500

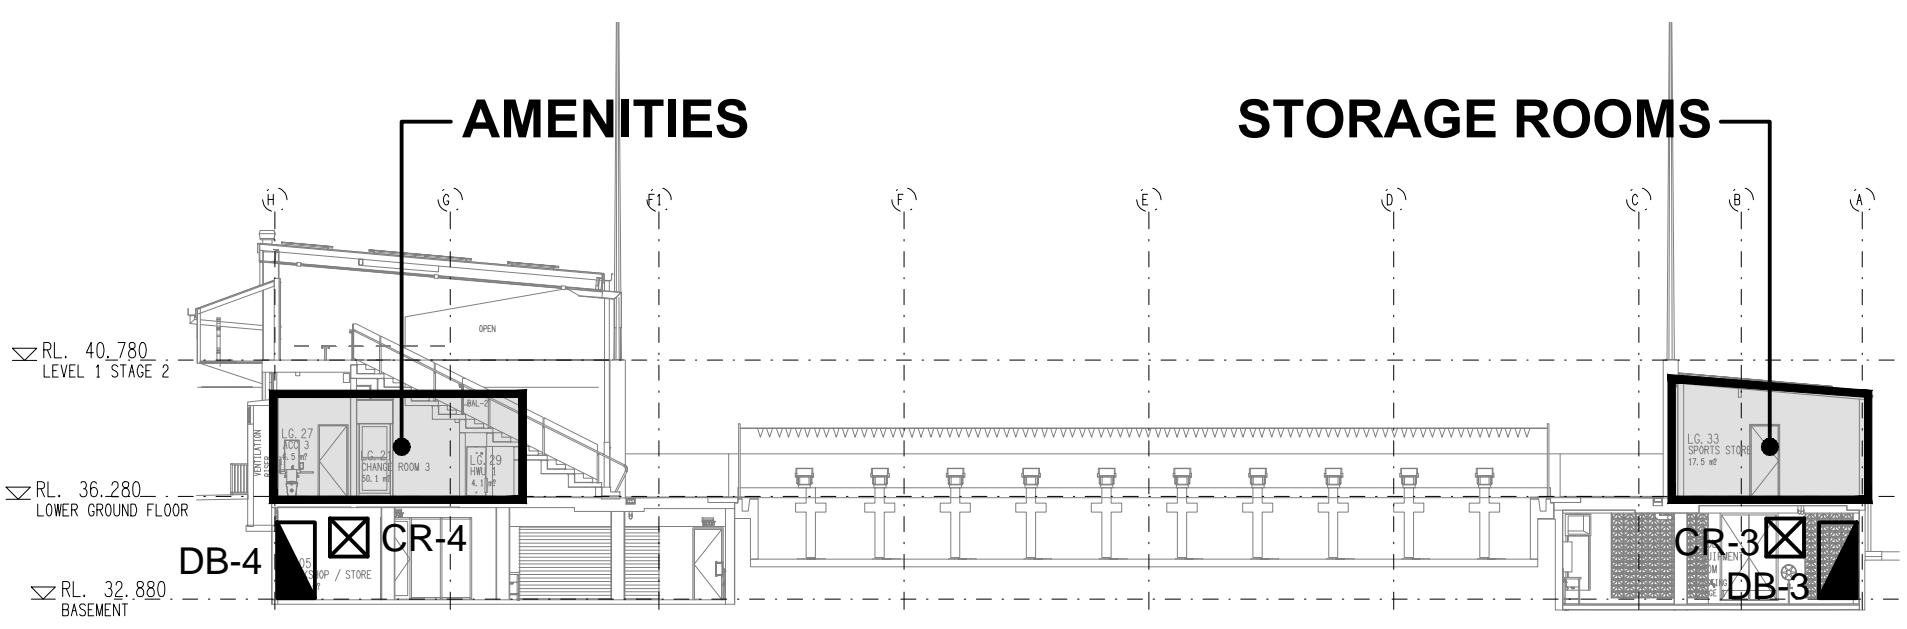

**SECTION A**  
LOWER GROUND STORAGE & AMENITIES  
SCALE 1: 250

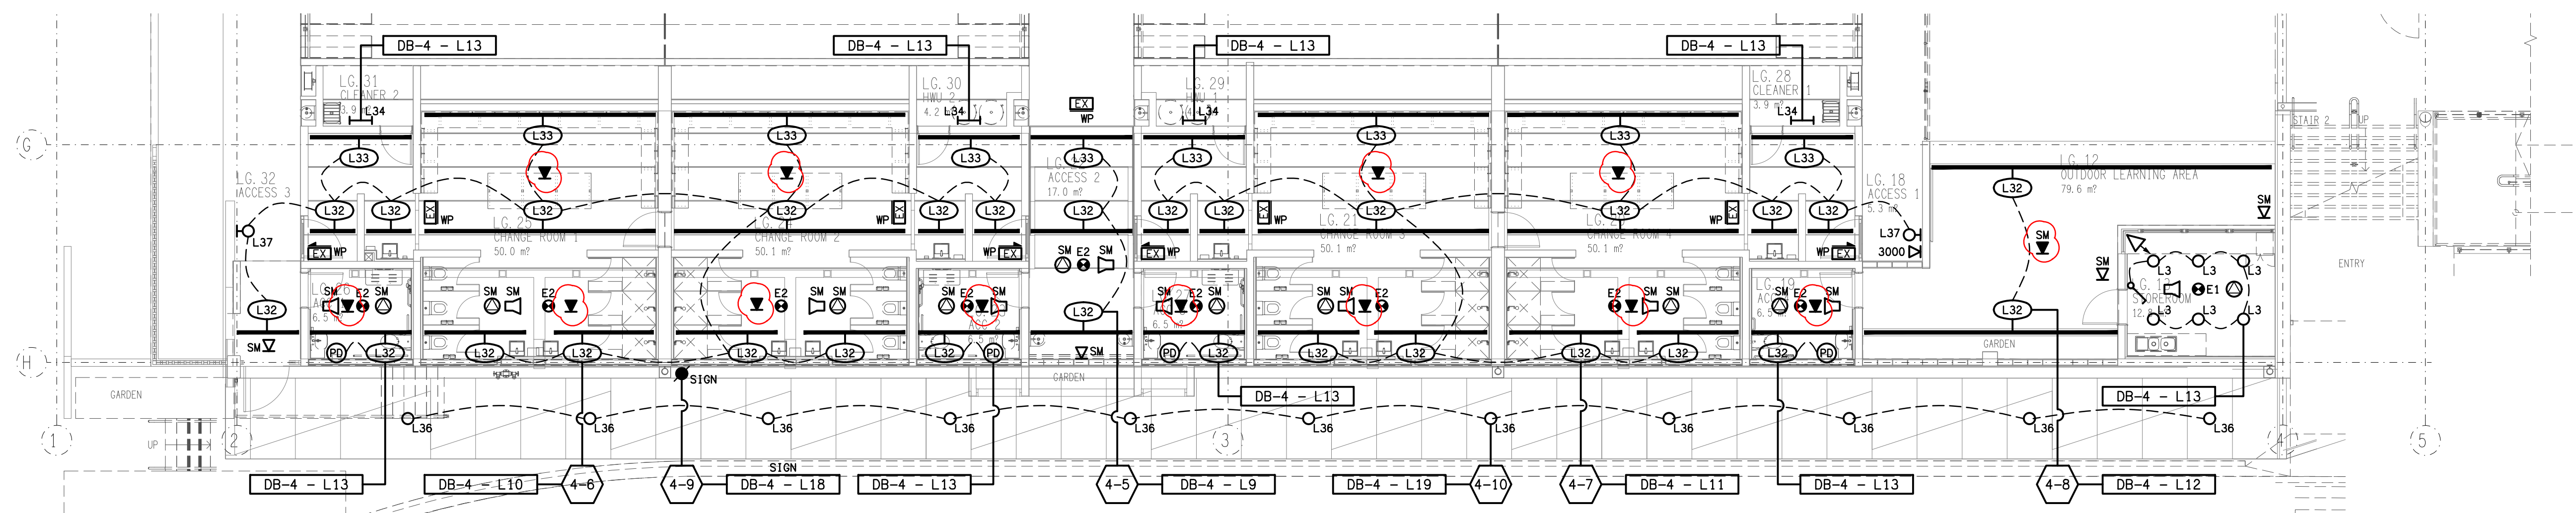

**AMENITIES**  
LOWER GROUND REFLECTED CEILING PLAN  
SCALE 1: 100

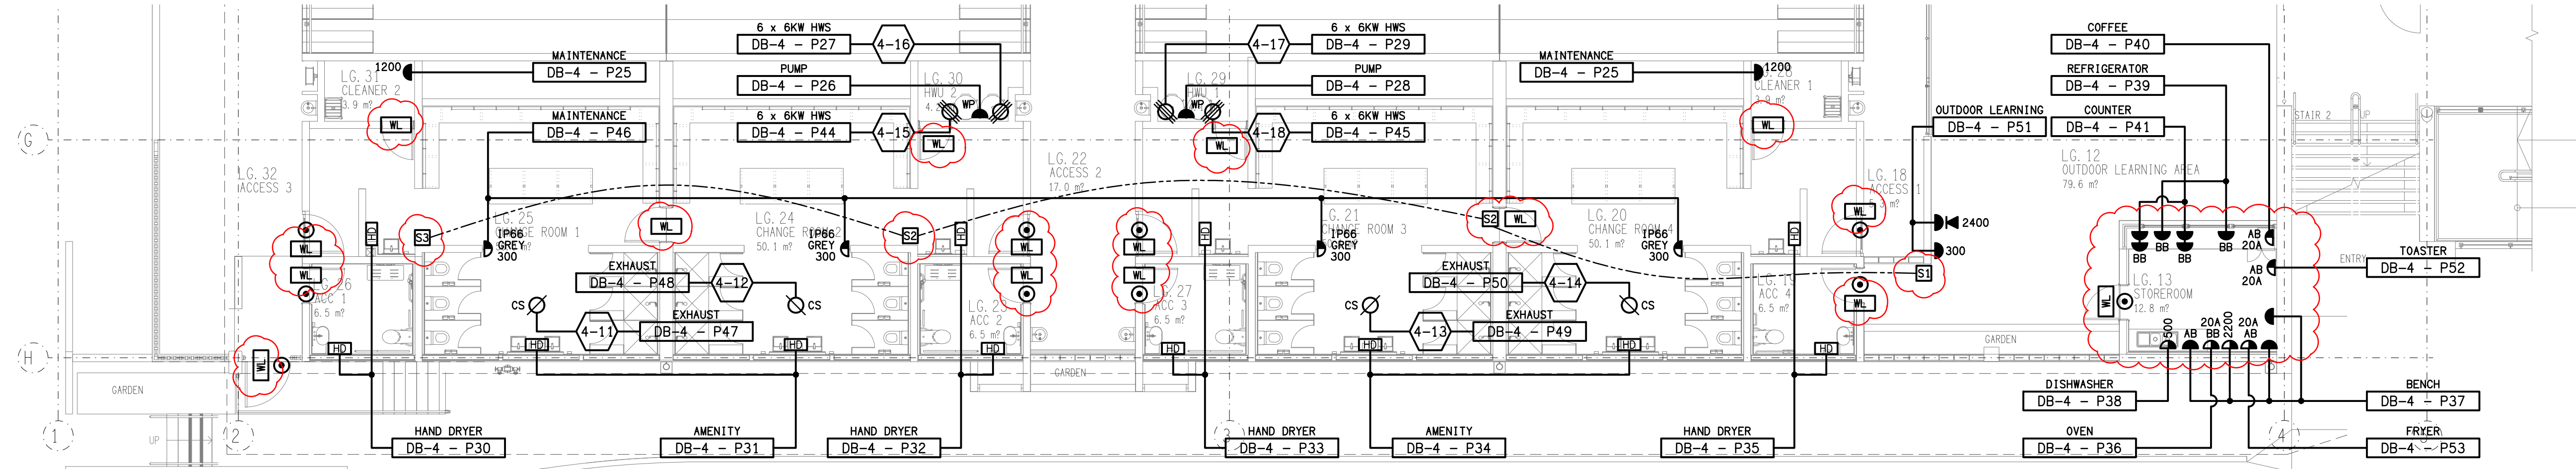

**AMENITIES**  
LOWER GROUND FLOOR PLAN  
SCALE 1: 100