


FLOOR PLAN
UNDERCROFT REFURBISHMENT
SCALE 1:100

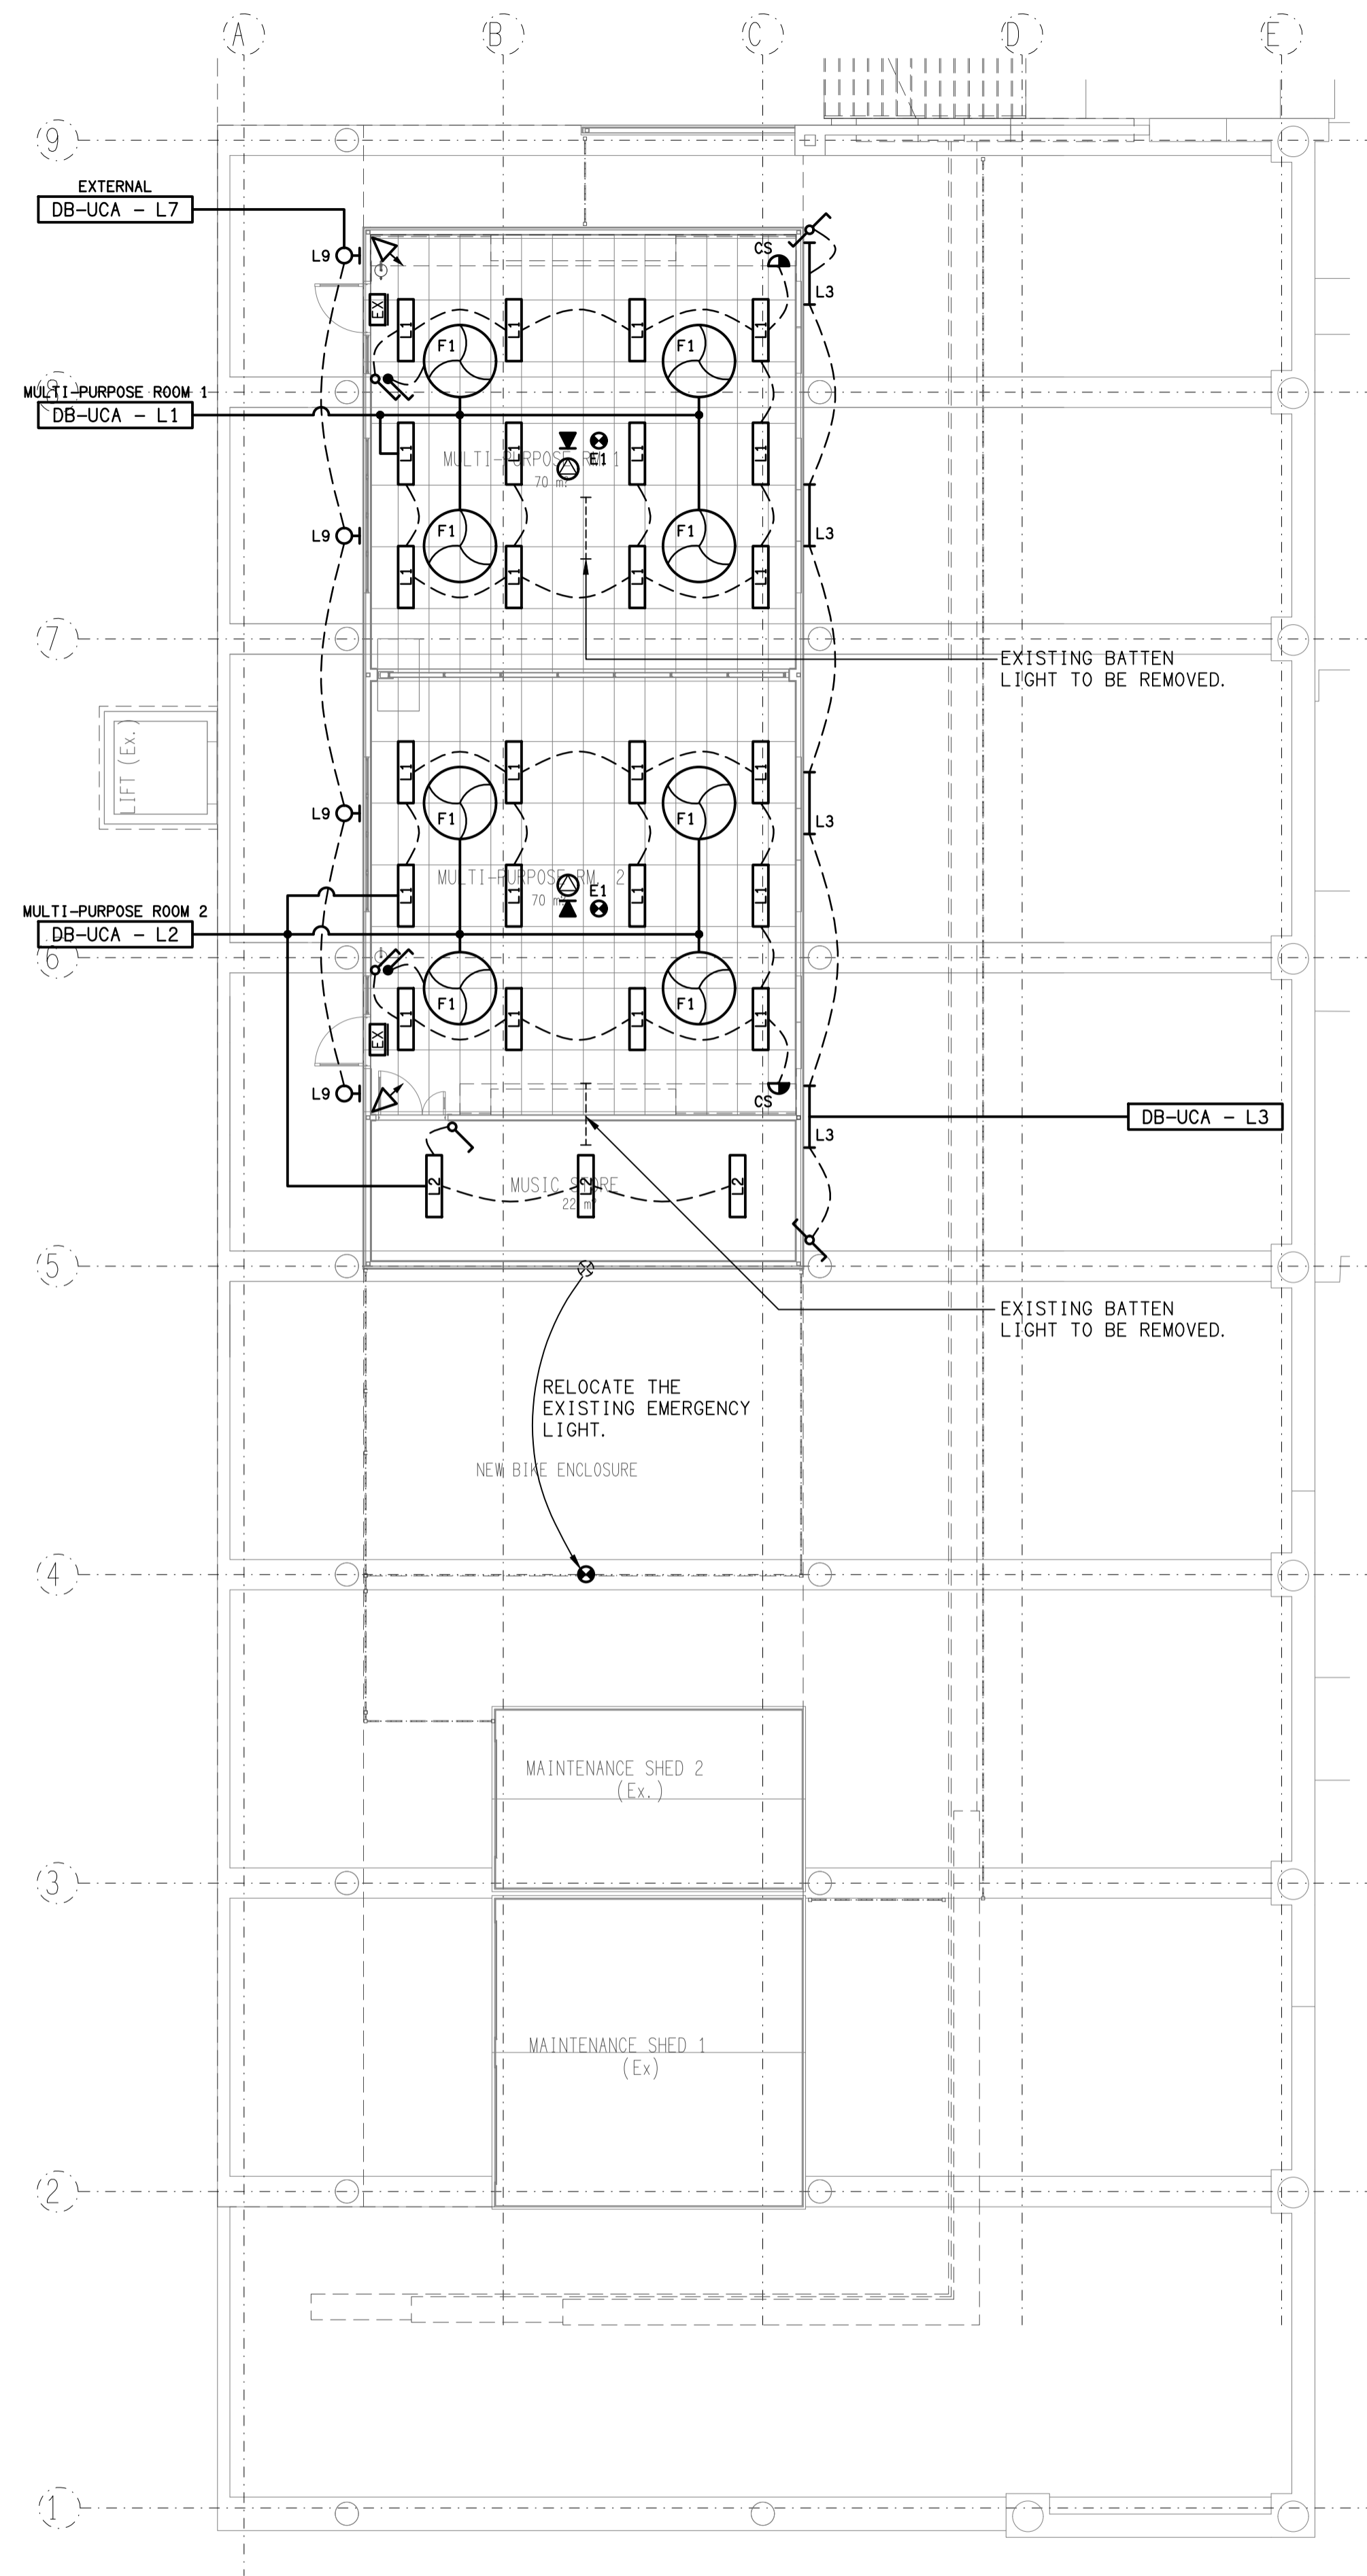

REFLECTED CEILING PLAN
UNDERCROFT REFURBISHMENT
SCALE 1:100