


DETAIL B

GAMING ROOM LAUNCH PAD 2 ELEVATION



SCALE 1:50

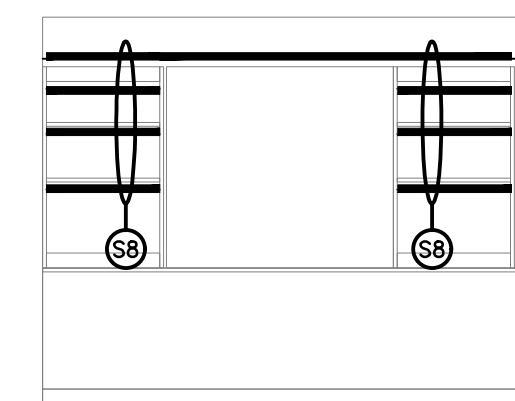

DETAIL C

BISTRO BAR REAR WALL ELEVATION
SCALE 1:50

ALL DIMENSIONS TO BE VERIFIED ONSITE.

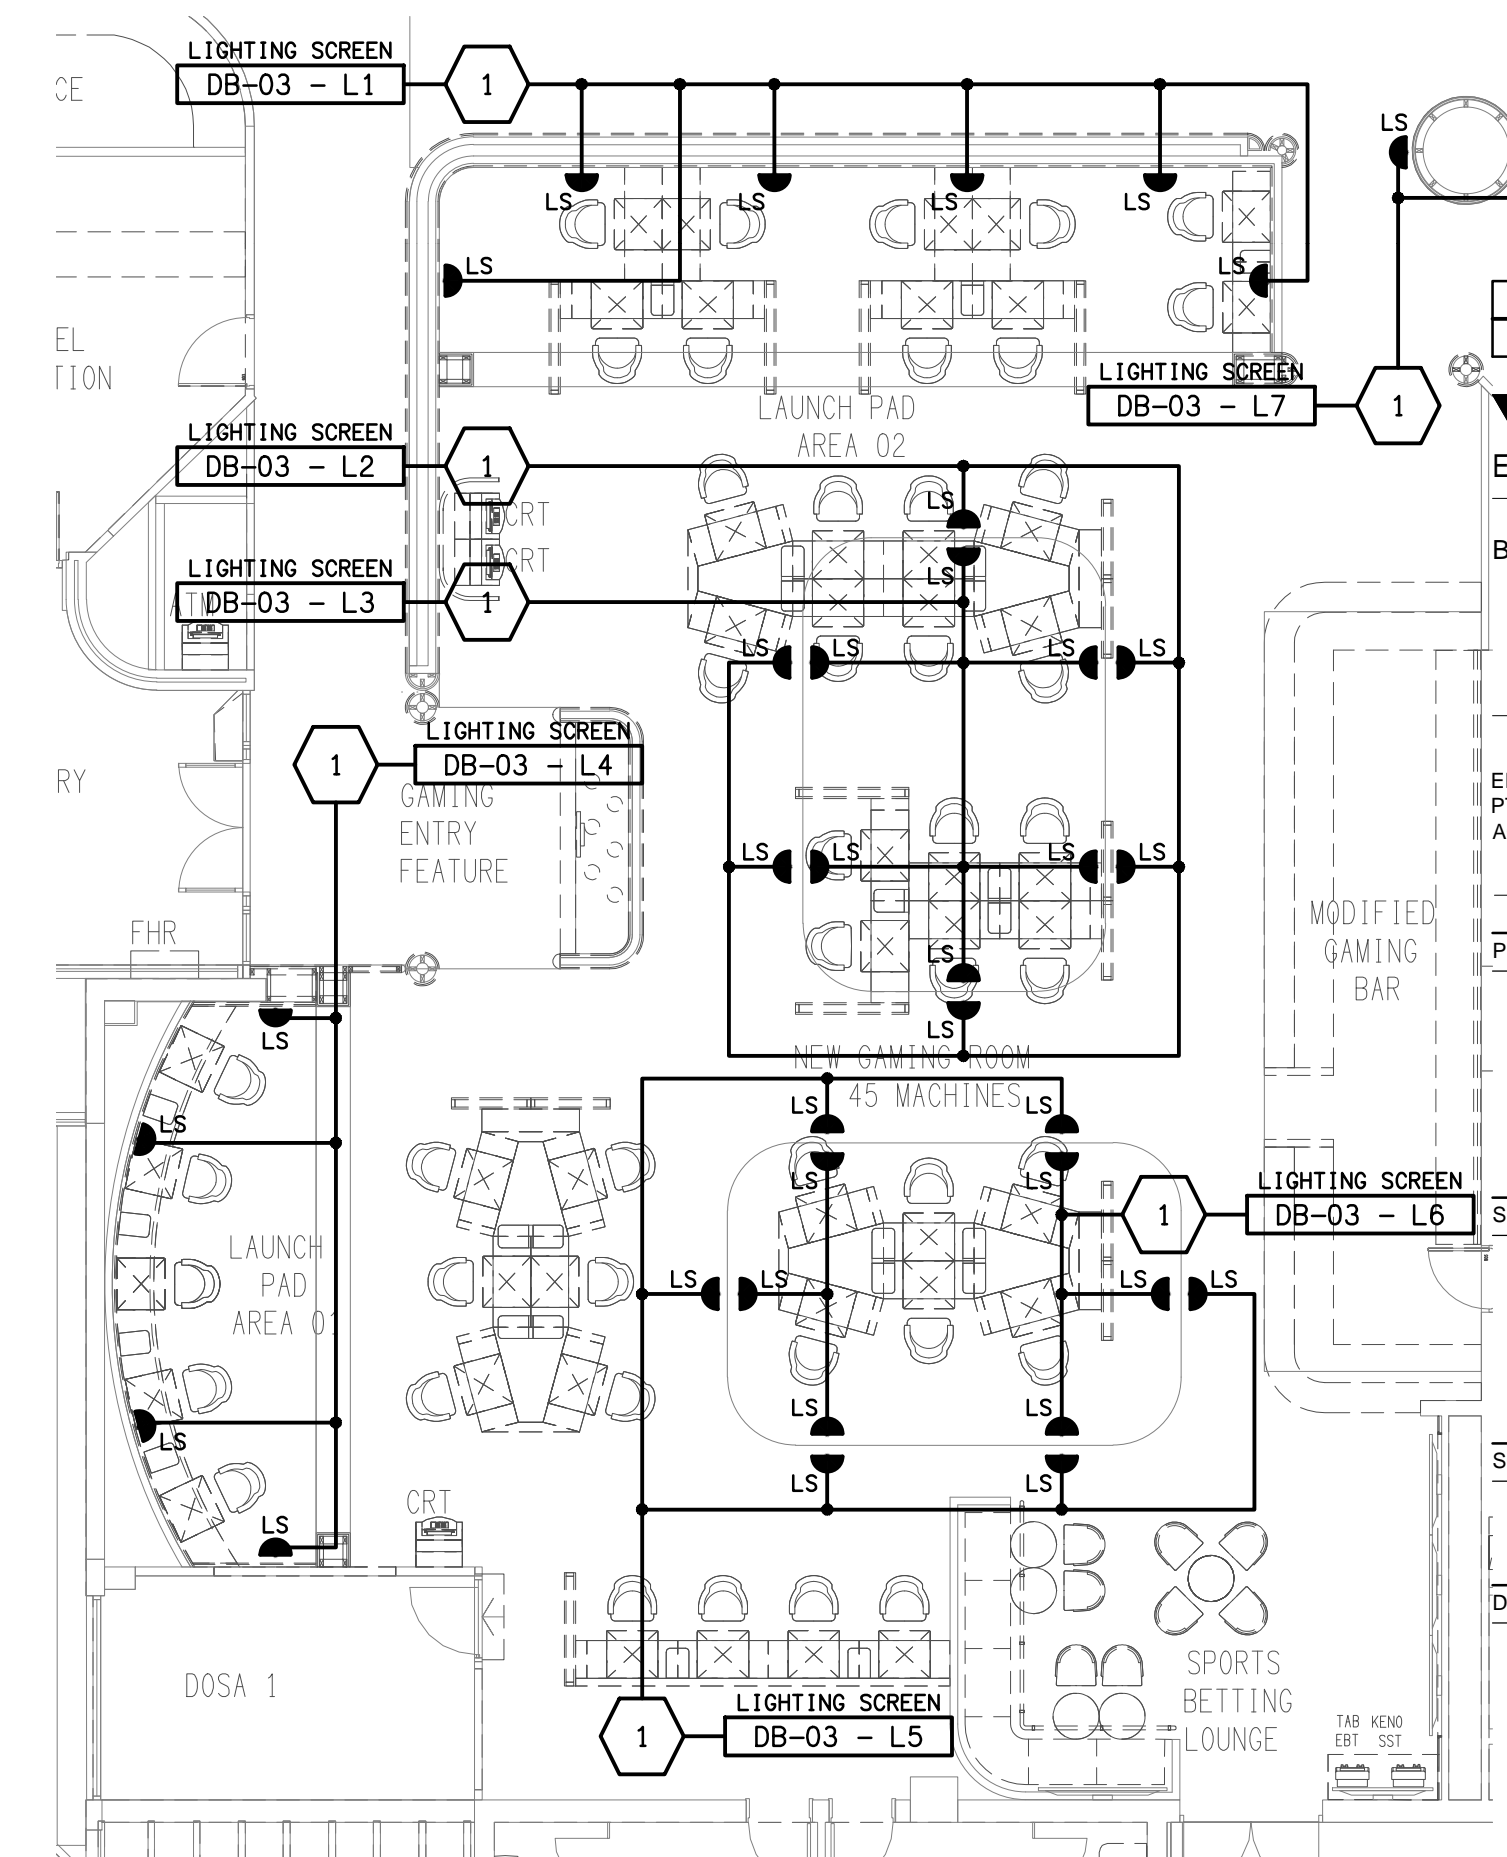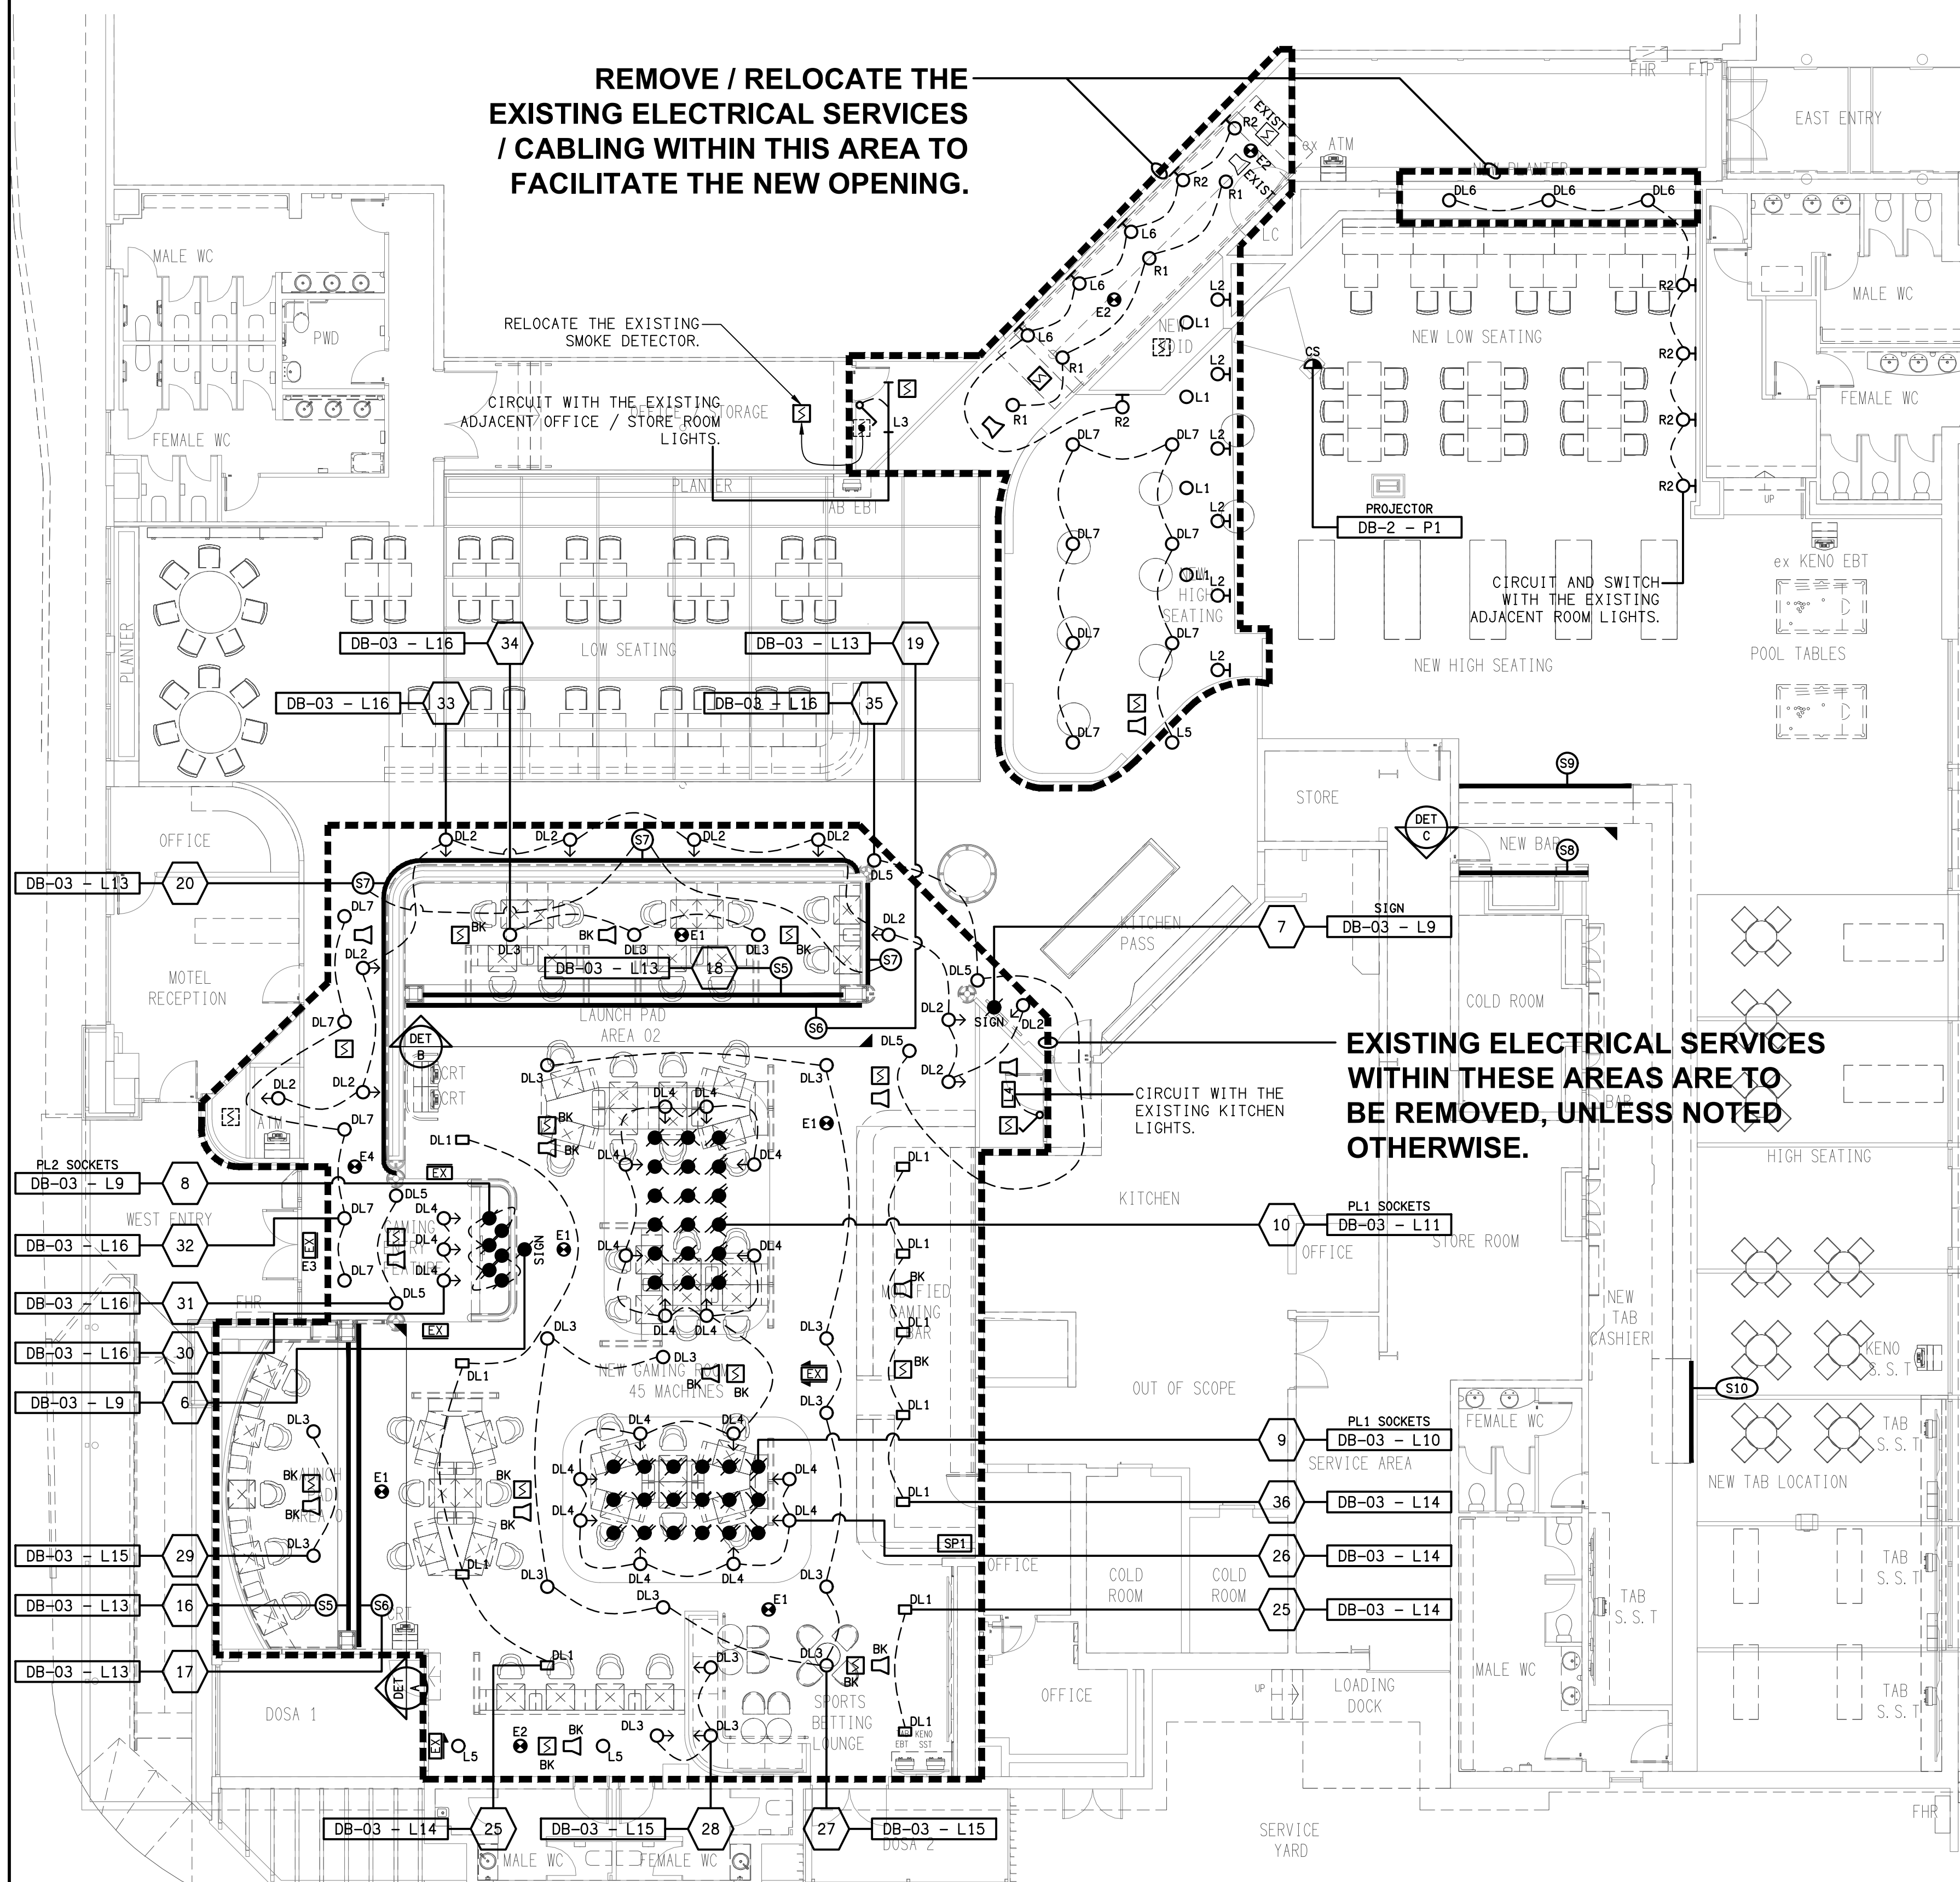

LED SIGNAGE (LS)
REFLECTED CEILING PLAN
SCALE 1:100

PROJECT NO:	DRAWING NO:	REVISION:
-------------	-------------	-----------

C3628a E05 A