



SITE PLAN
DAN MURPHY'S TENANCY
SCALE 1:200



CAR PARK ELEVATION
DAN MURPHY'S BUILDING SIGNAGE
SCALE 1:100

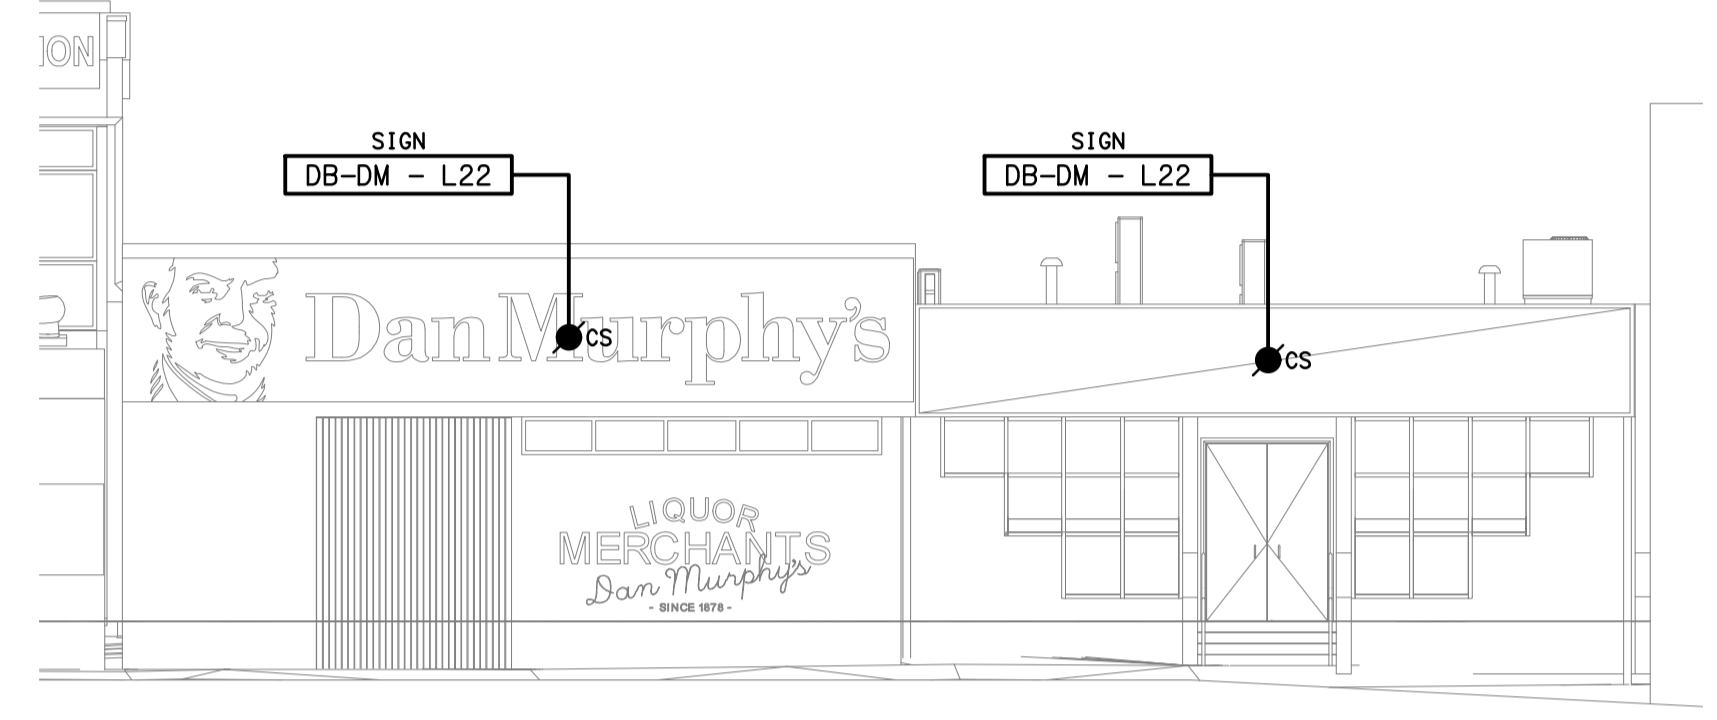

GOLD COAST HIGHWAY ELEVATION
DAN MURPHY'S BUILDING SIGNAGE
SCALE 1:100

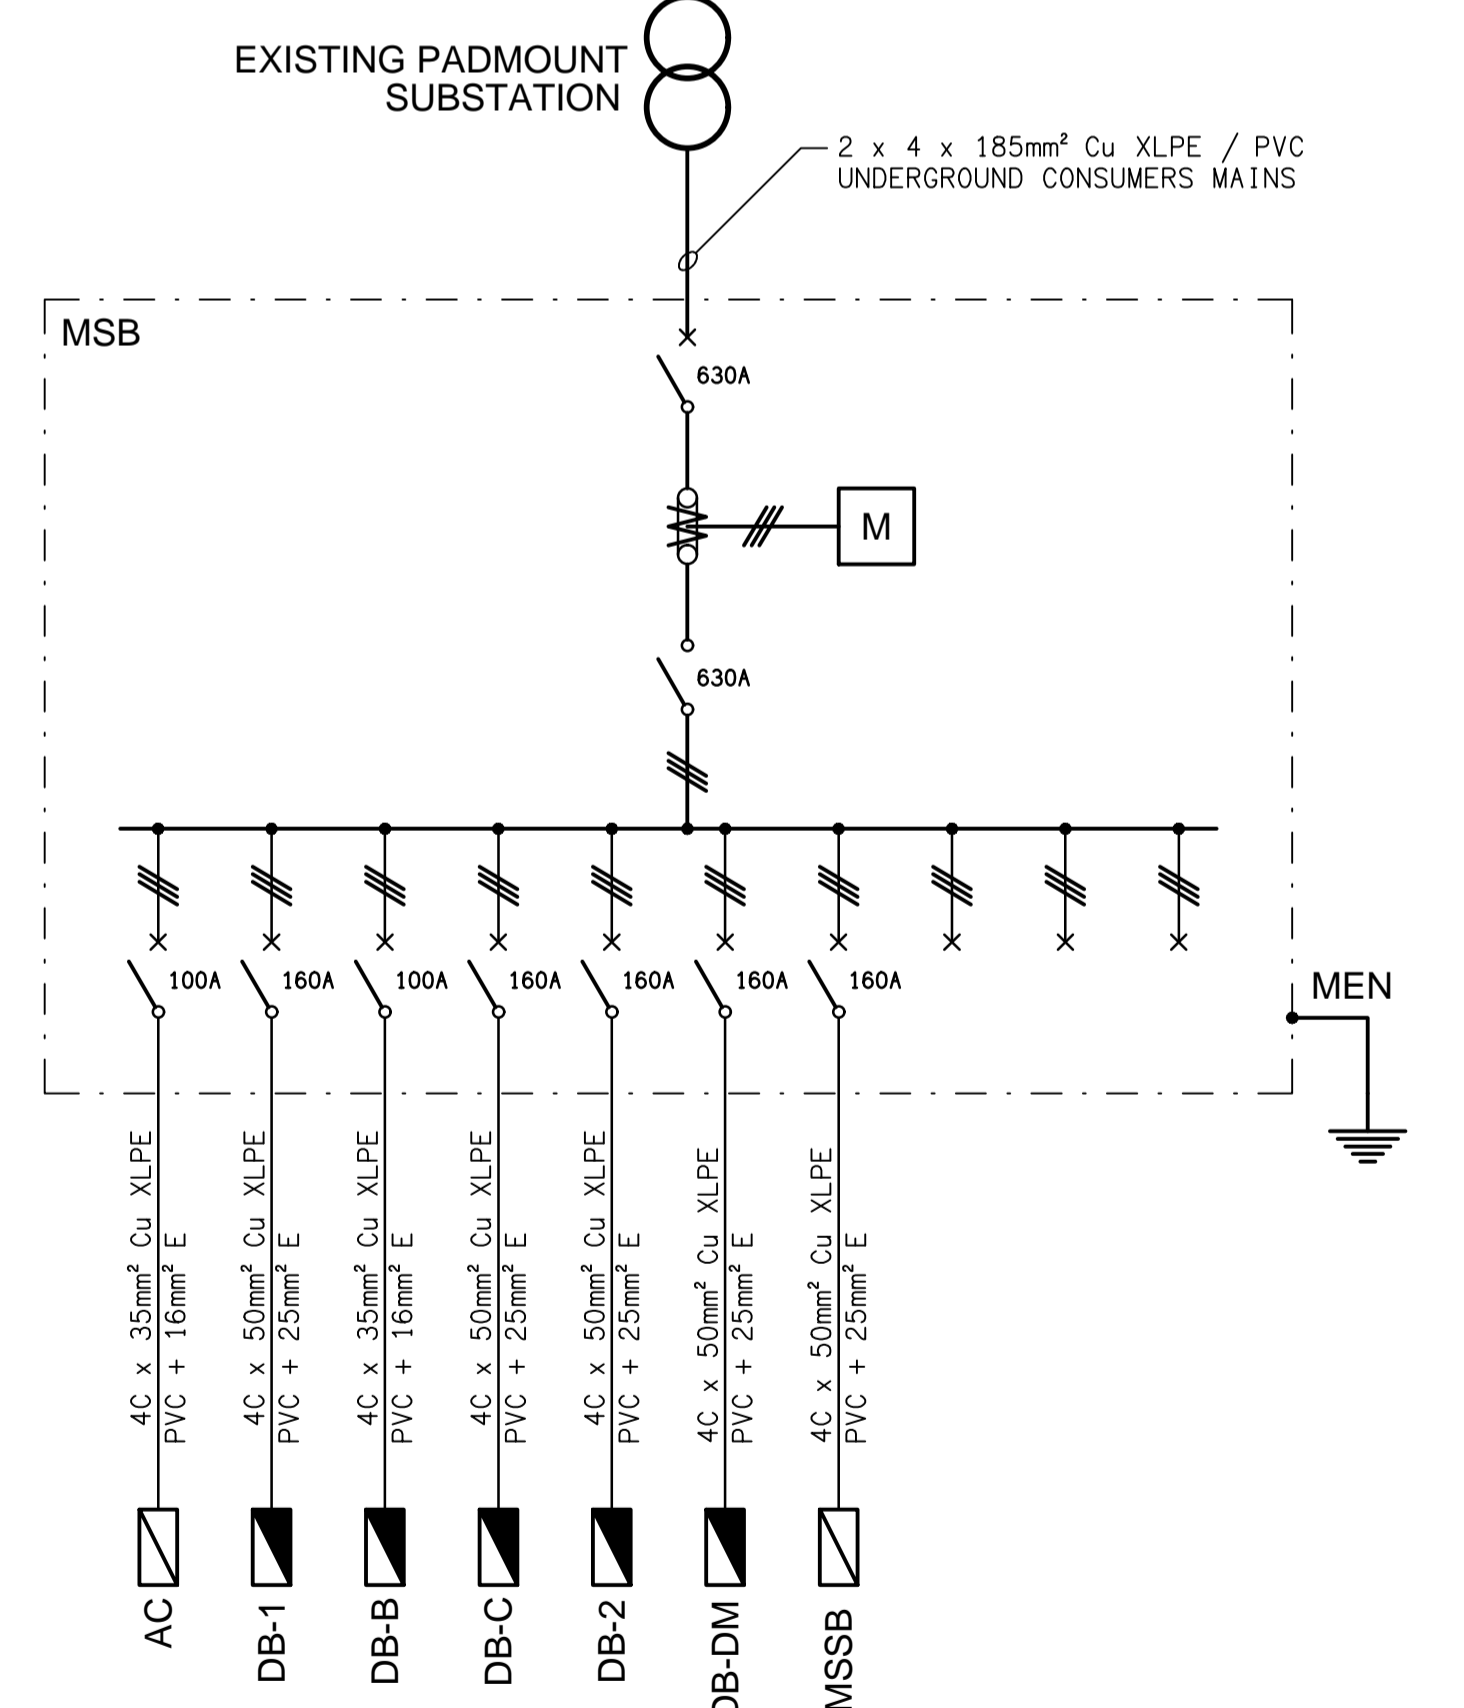

SCHEMATIC
MAIN SWITCHBOARD CONFIGURATION
NOT TO SCALE

ELECTRICAL DESIGN GROUP BRISBANE
PTY LTD
ACN 092 710 793
TRADING AS:
ELECTRICAL DESIGN GROUP

THE COPYRIGHT OF THIS DRAWING
REMAINS THE PROPERTY OF THE
ELECTRICAL DESIGN GROUP.
USE FIGURED DIMENSIONS
IN PREFERENCE TO SCALE.
ALL DIMENSIONS TO BE
VERIFIED ONSITE.

ELECTRICAL DESIGN GROUP
ELECTRICAL BUILDING SERVICES CONSULTANTS
BRISBANE GOLD COAST
P.O. Box 15, Sherwood Q.4075
Phone: (07) 3278 4375
Email: brisbane@edg.net.au
Web: www.edg.net.au

PROJECT:
PALM BEACH DAN MURPHY'S
118 GOLD COAST HIGHWAY, PALM BEACH, GOLD COAST

B	TENDER	19/06/2023
REV.	DESCRIPTION:	DATE:
DRAWING: ELECTRICAL SERVICES SITE PLAN & MSB SCHEMATIC		
SCALE: 1:200	PROJECT NO: C2582a	DRAWING NO: E02
AT A1	REVISION: B	