




DETAIL C
MAIN BAR FLOOR PLAN
SCALE 1:50

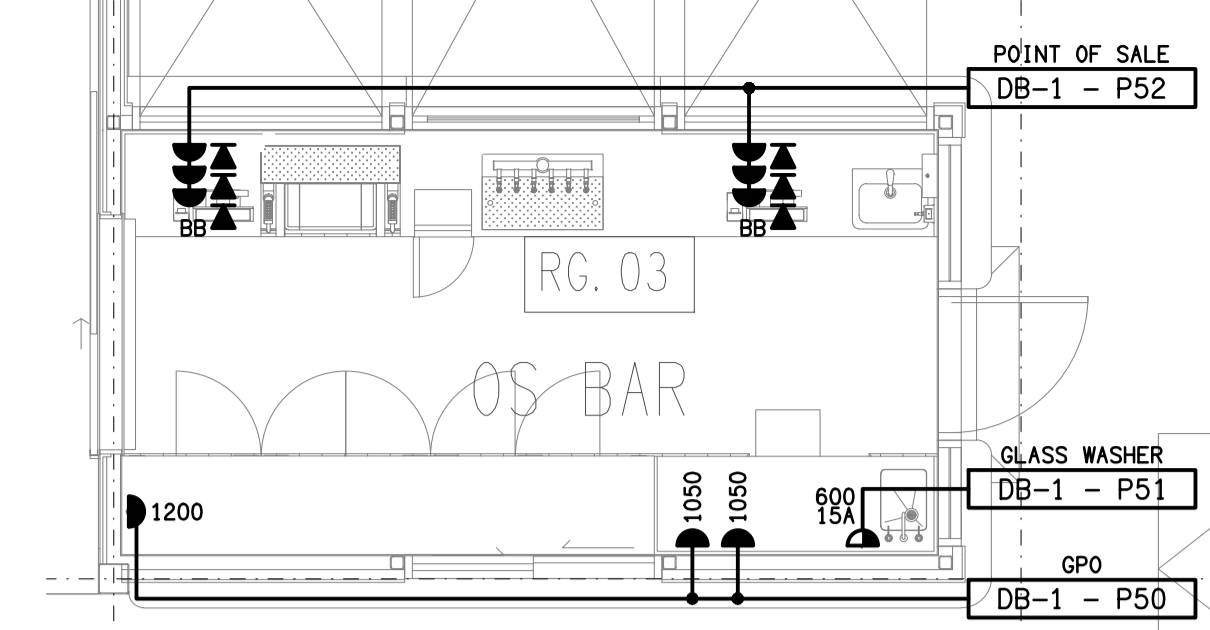

DETAIL A
OUTSIDE BAR FLOOR PLAN
SCALE 1:50

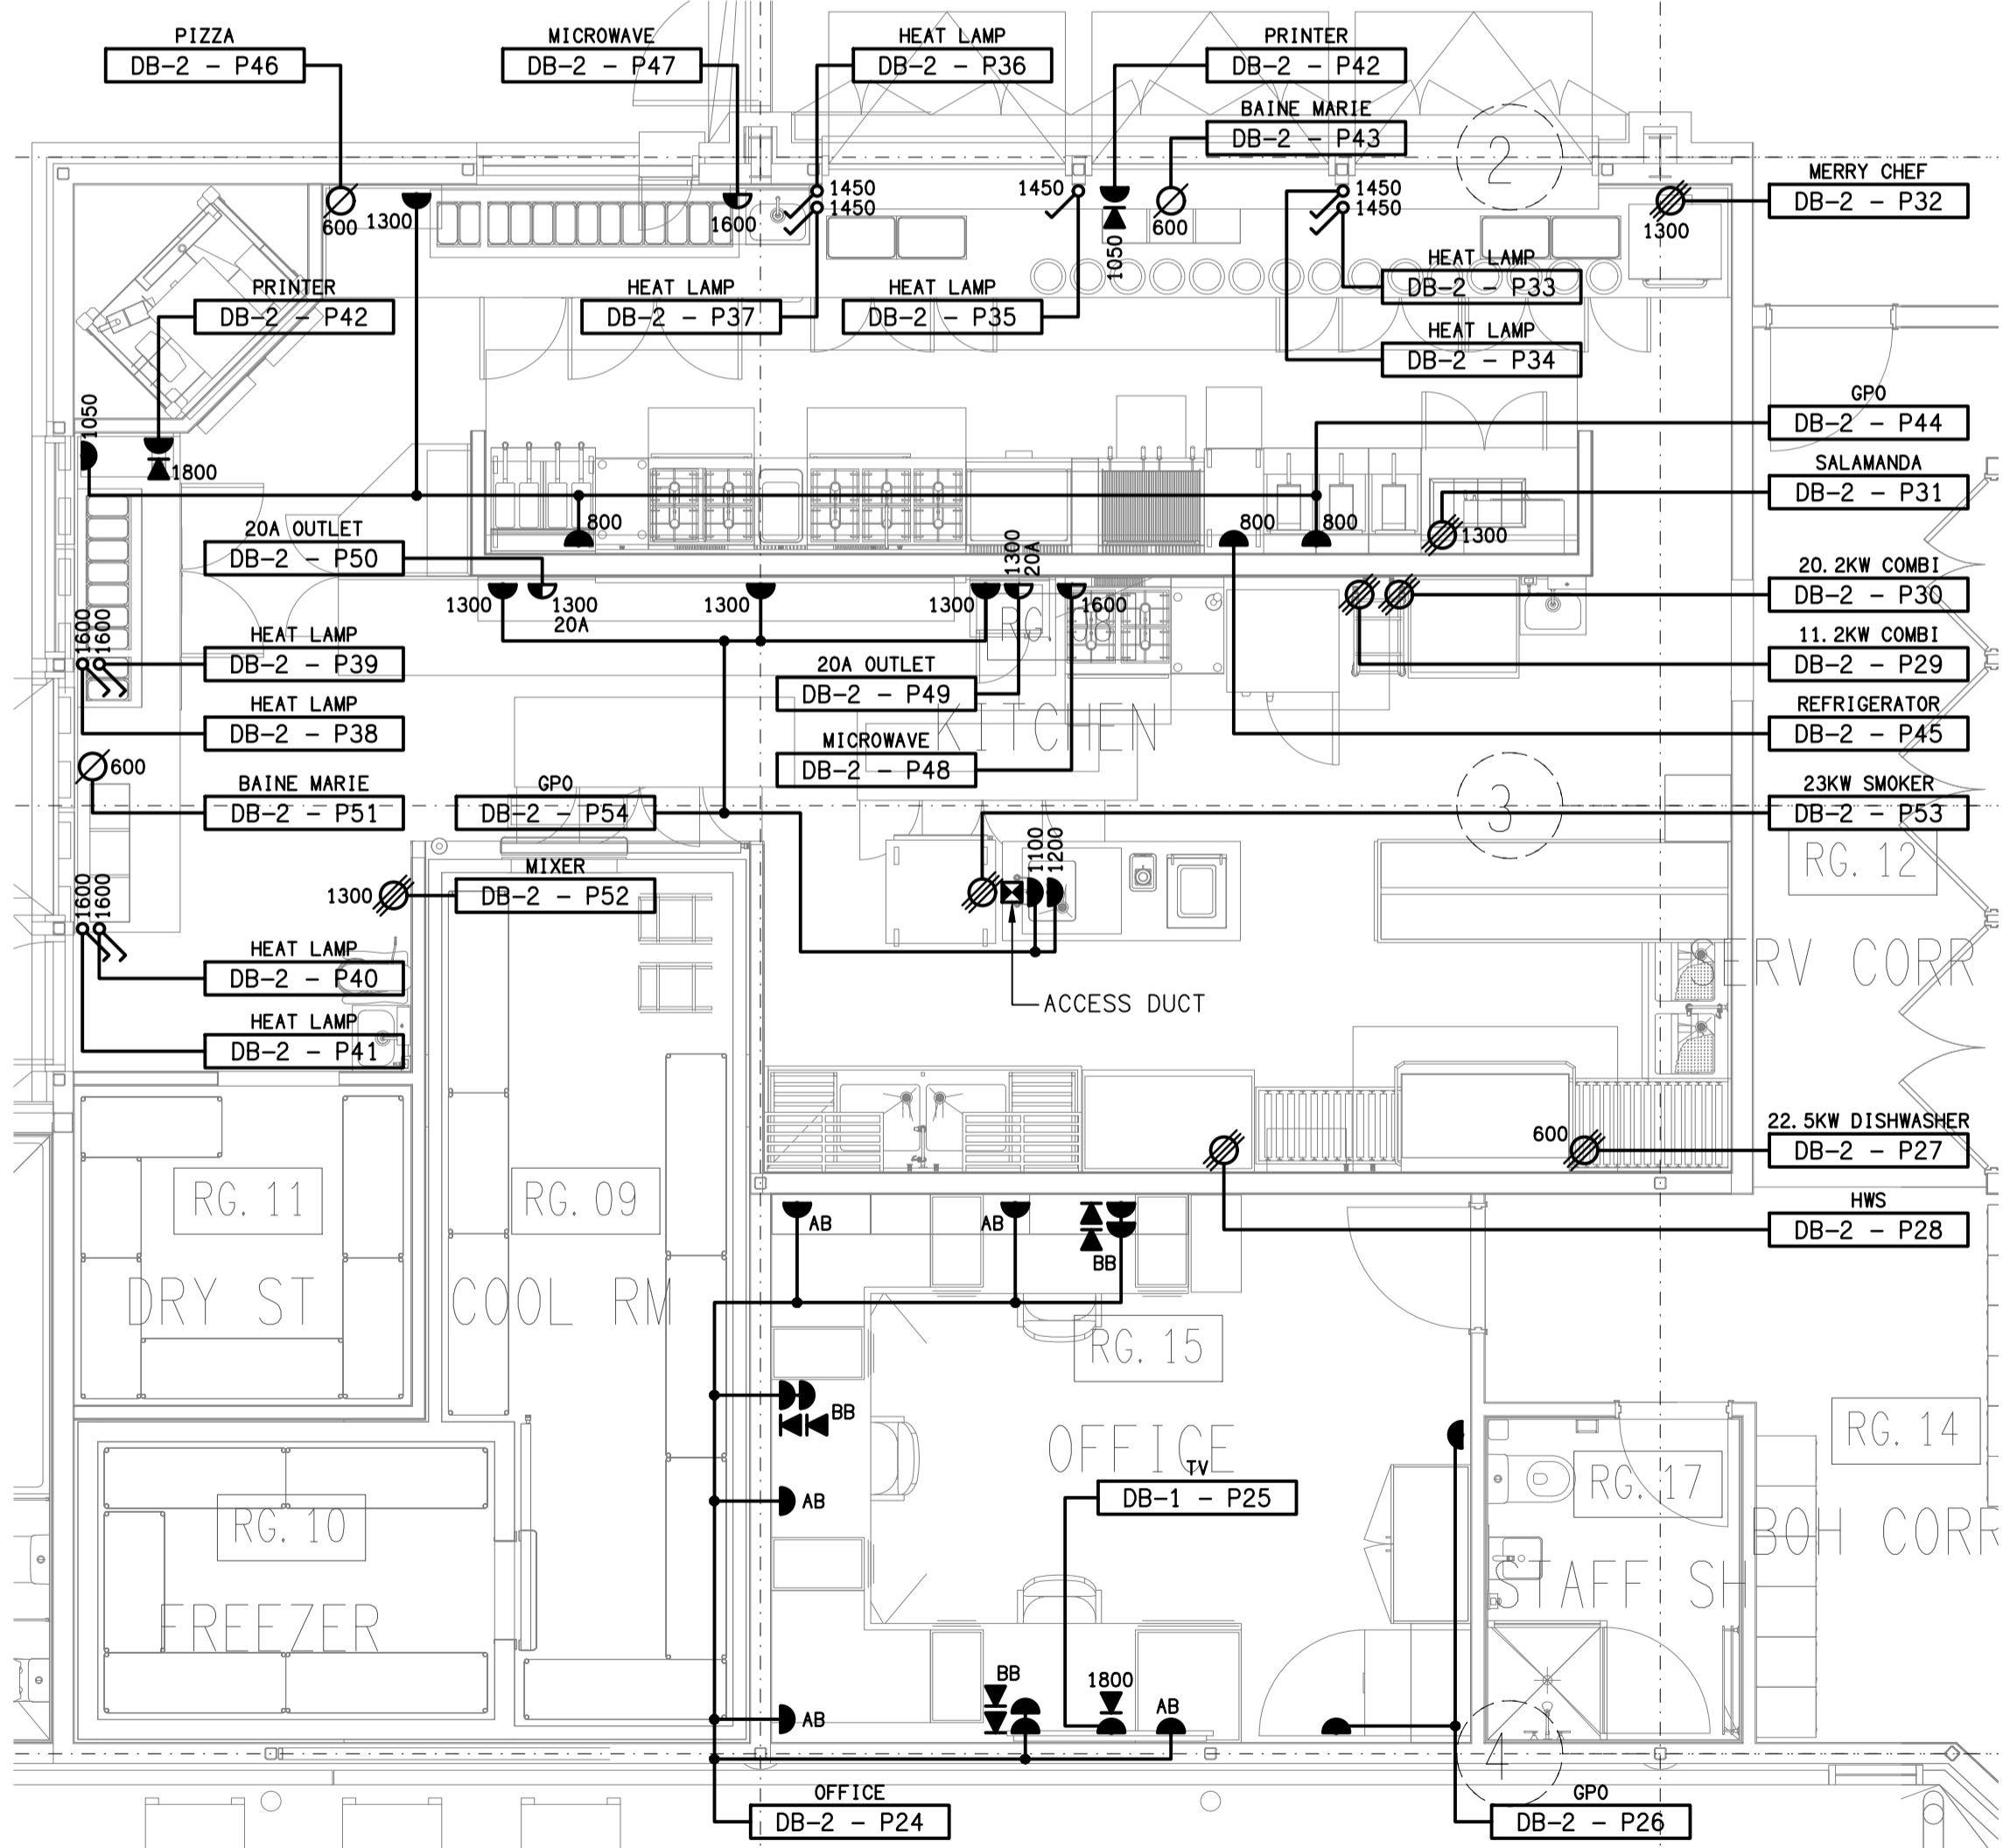

DETAIL B
KITCHEN & OFFICE FLOOR PLAN
SCALE 1:50

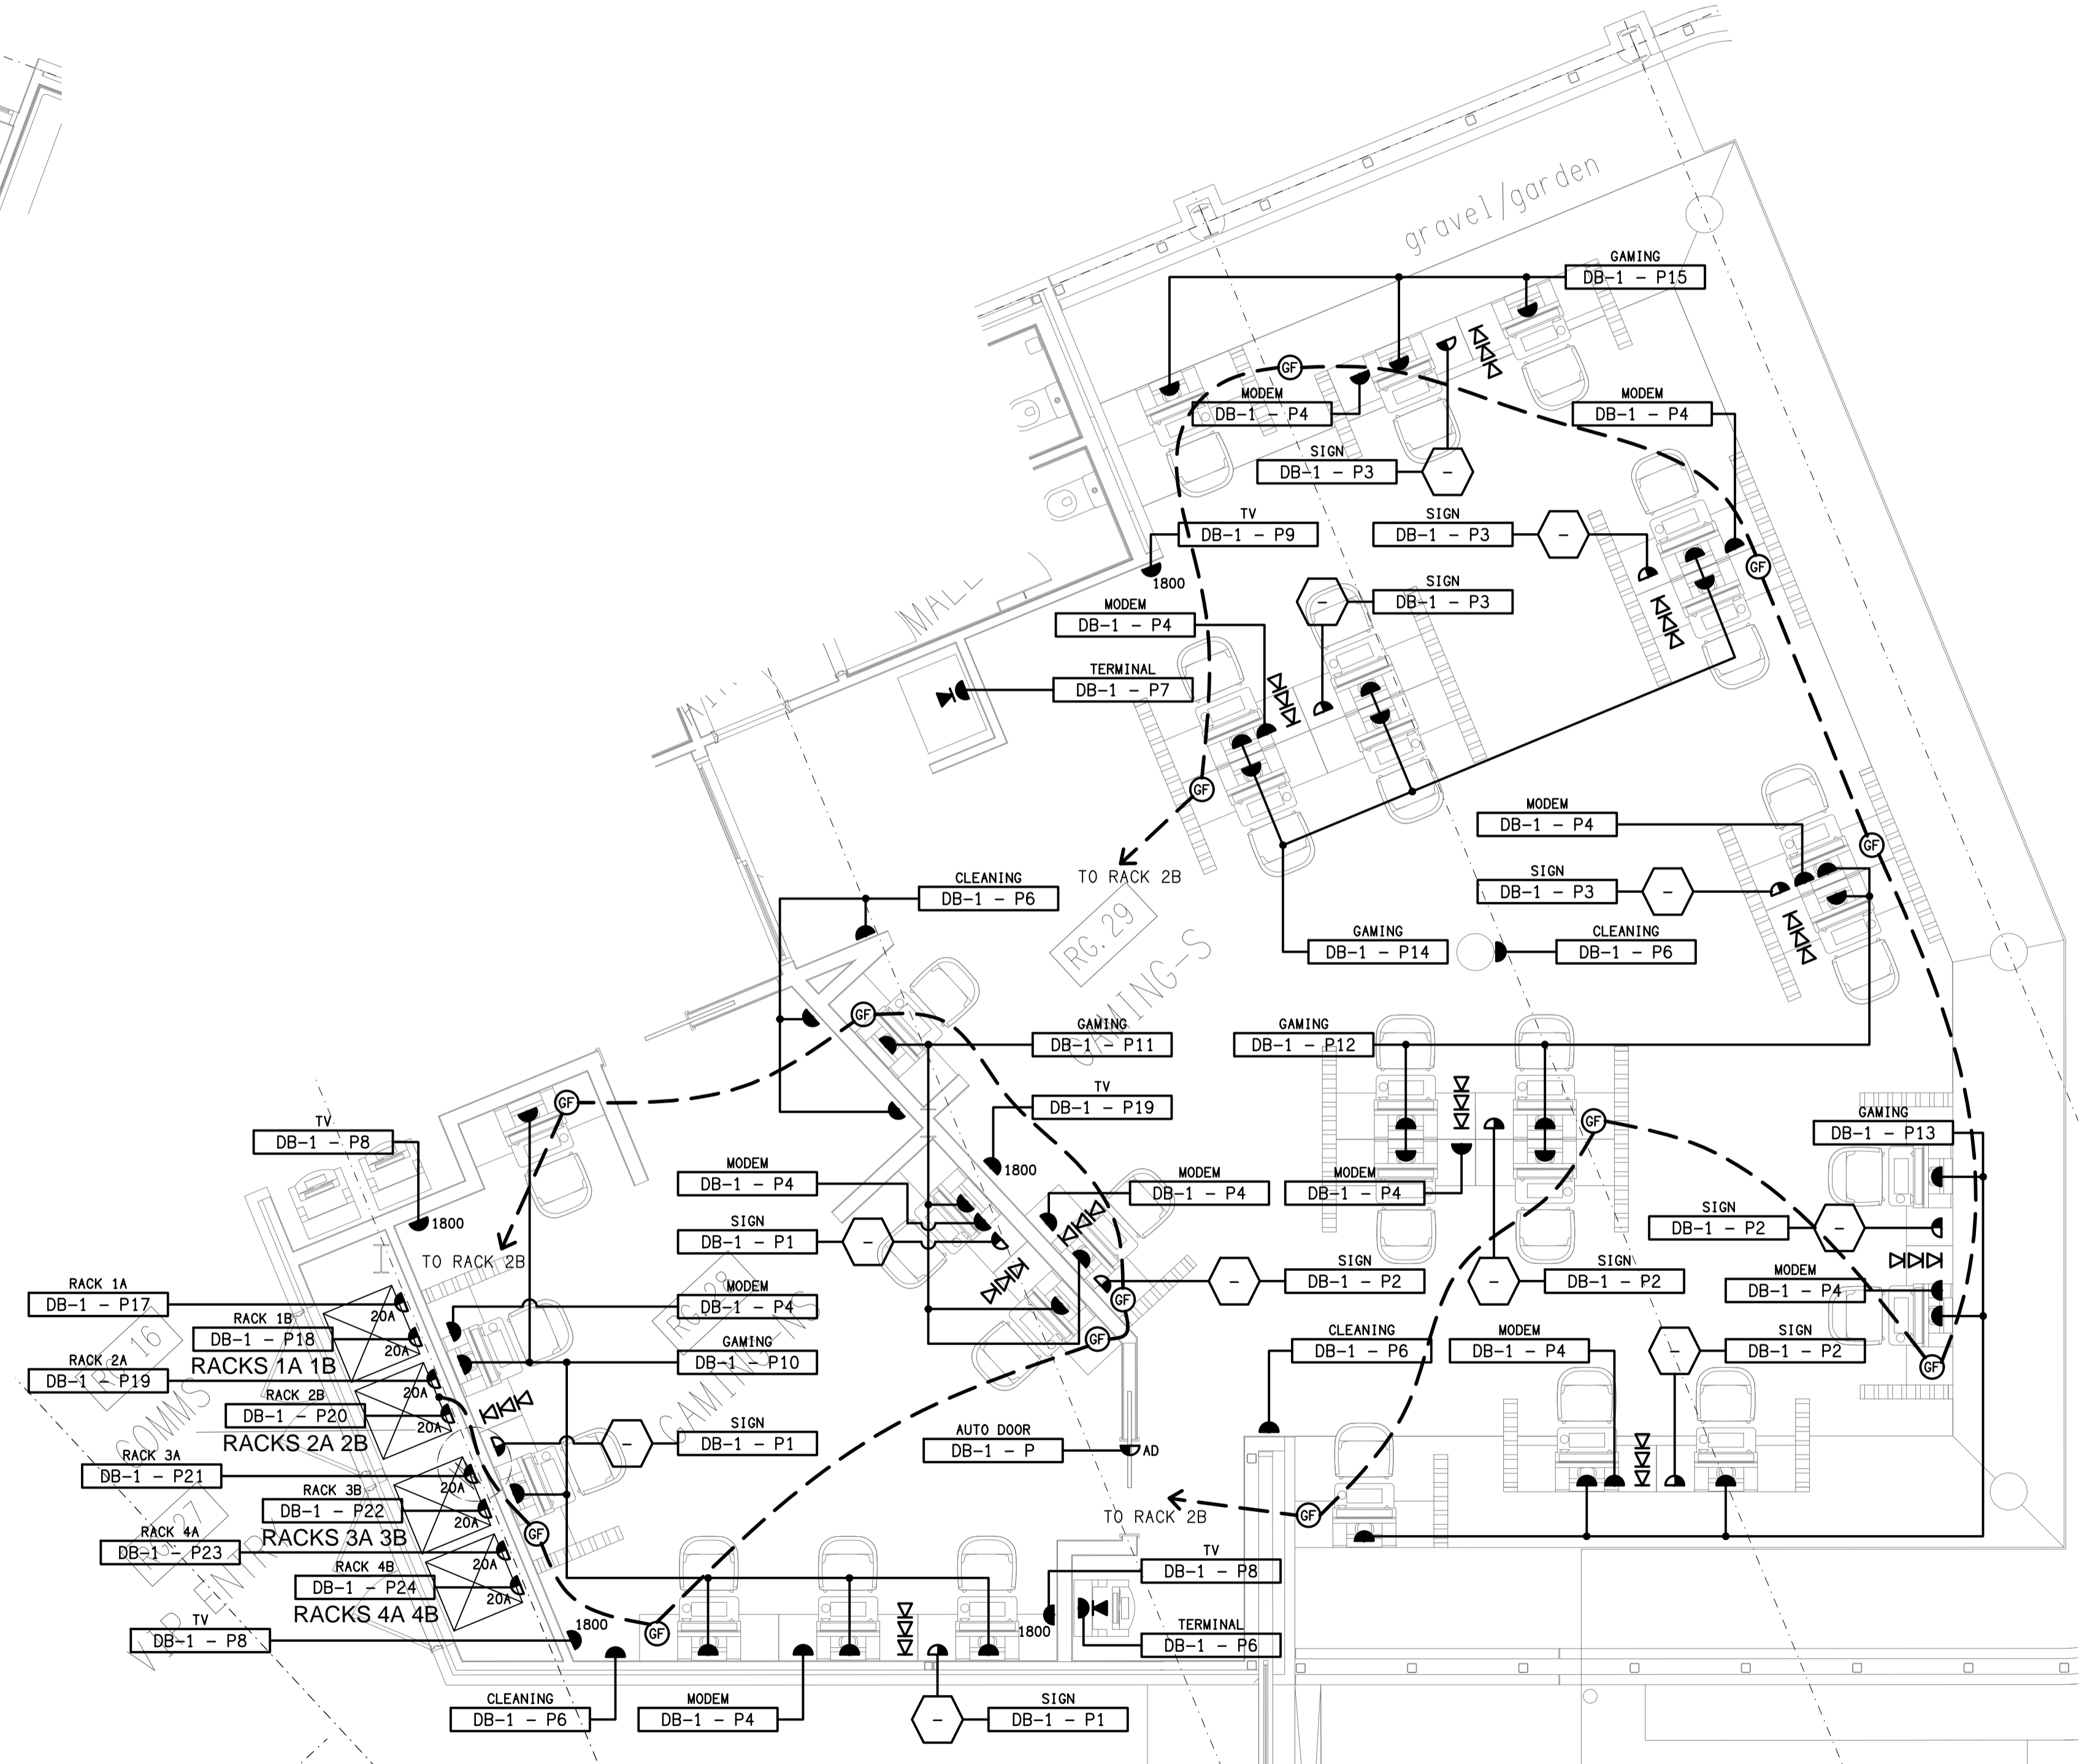

DETAIL D
GAMING ROOM FLOOR PLAN
SCALE 1:50