


Lot 0  
SP124964

2 STOREY  
RENDERED  
TOWNHOUSES

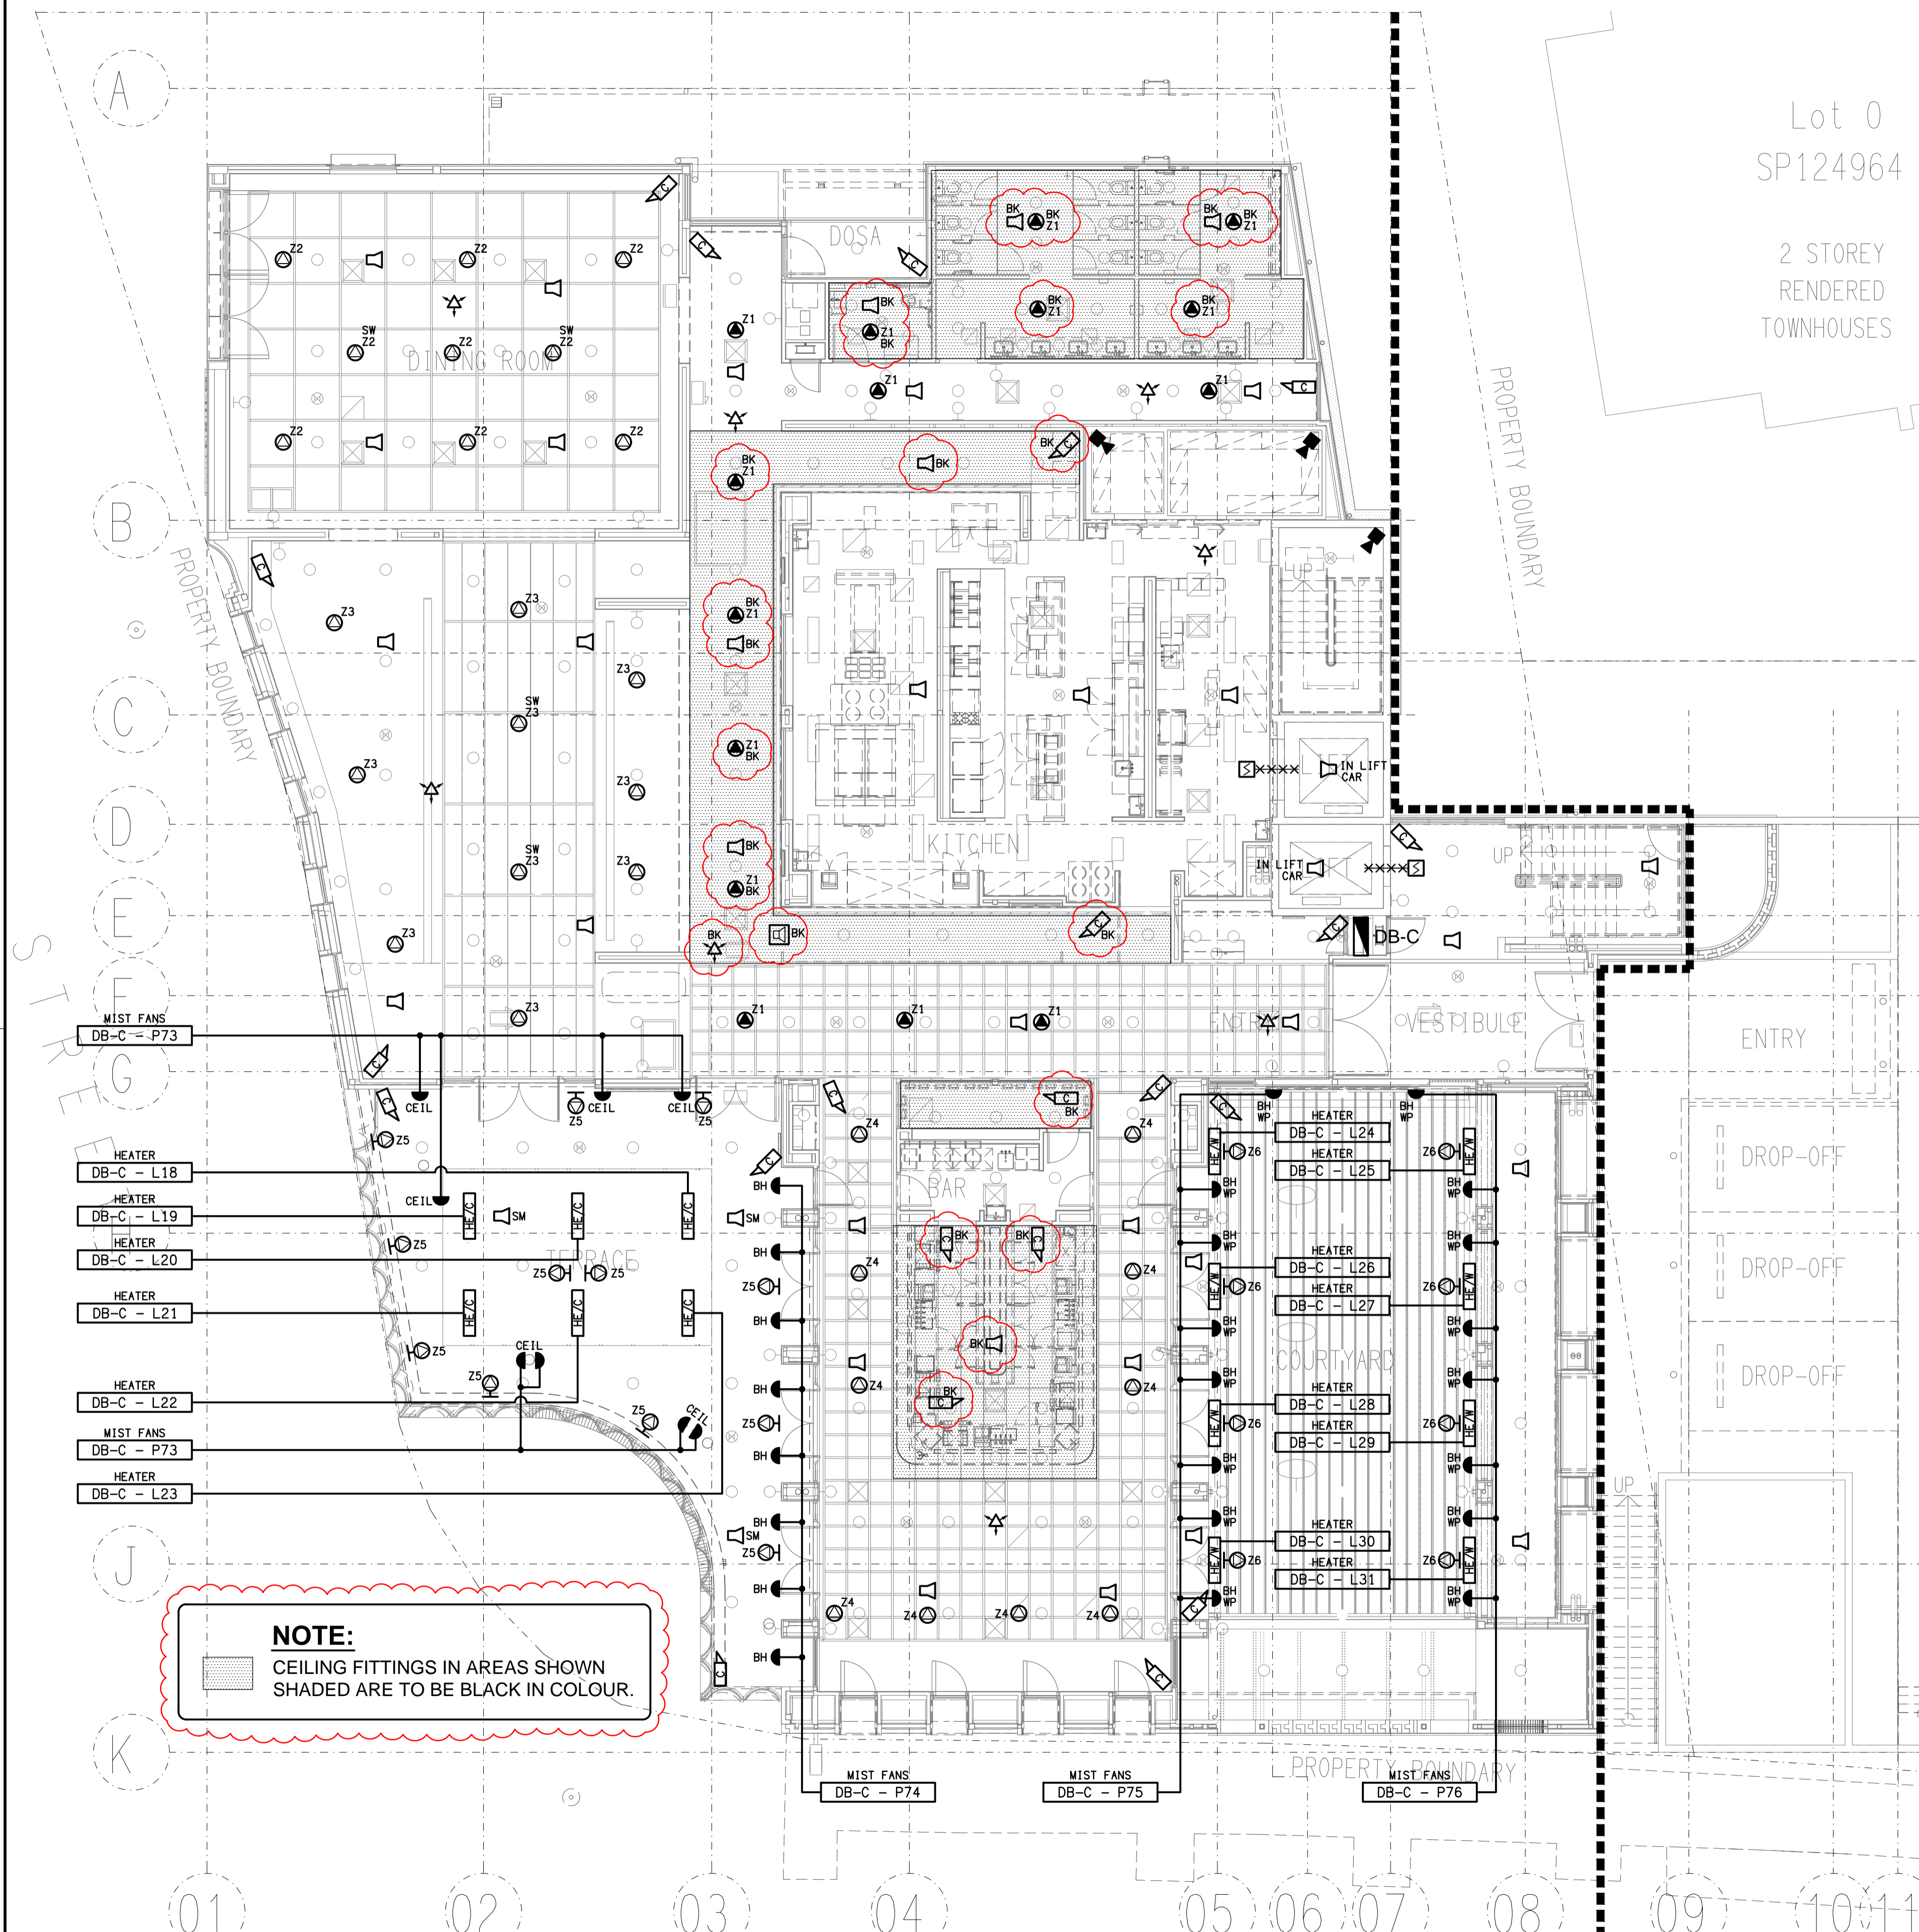

**NOTE:**  
CEILING FITTINGS IN AREAS SHOWN  
SHADED ARE TO BE BLACK IN COLOUR.

ELECTRICAL DESIGN GROUP BRISBANE  
PTY LTD  
ACN 092 710 793  
TRADING AS:  
ELECTRICAL DESIGN GROUP

THE COPYRIGHT OF THIS DRAWING  
REMAINS THE PROPERTY OF THE  
ELECTRICAL DESIGN GROUP.  
USE FIGURED DIMENSIONS  
IN PREFERENCE TO SCALE.  
ALL DIMENSIONS TO BE  
VERIFIED ONSITE.

**ELECTRICAL DESIGN GROUP**  
ELECTRICAL BUILDING SERVICES CONSULTANTS  
BRISBANE GOLD COAST  
P.O. Box 15, Sherwood Q.4075  
Phone: (07) 3278 4375  
Email: brisbane@edg.net.au  
Web: www.edg.net.au

PROJECT:  
**185 SAMFORD ROAD, ENOGGERA**

2	CONSTRUCTION	01/06/2026
REV:	DESCRIPTION:	DATE:
DRAWING: <b>ELECTRICAL SERVICES</b> <b>LEVEL 2</b> <b>REFLECTED CEILING PLAN - NON LIGHTING</b>		
SCALE: 1:100 UNO	AT A1	PROJECT NO: <b>C3234a</b> DRAWING NO: <b>E13</b> REVISION: <b>2</b>