



THE COPYRIGHT OF THIS DRAWING REMAINS THE PROPERTY OF THE ELECTRICAL DESIGN GROUP.

USE FIGURED DIMENSIONS IN PREFERENCE TO SCALE.


ALL DIMENSIONS TO BE VERIFIED ONSITE.

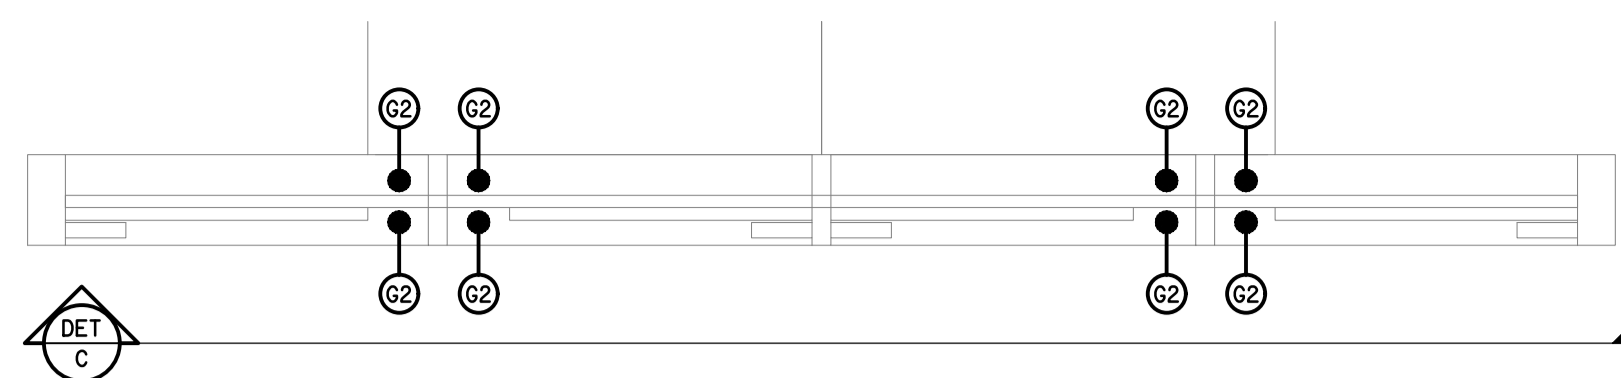


DETAIL A
TYPICAL SCREEN TYPE 1 PLAN
SCALE 1:10

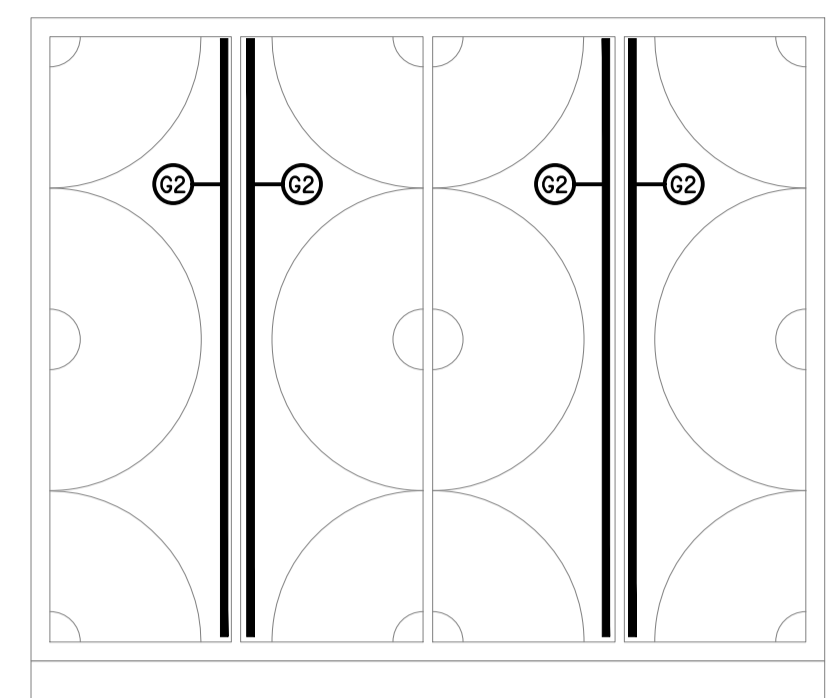

DETAIL B
TYPICAL SCREEN TYPE 2 PLAN
SCALE 1:10

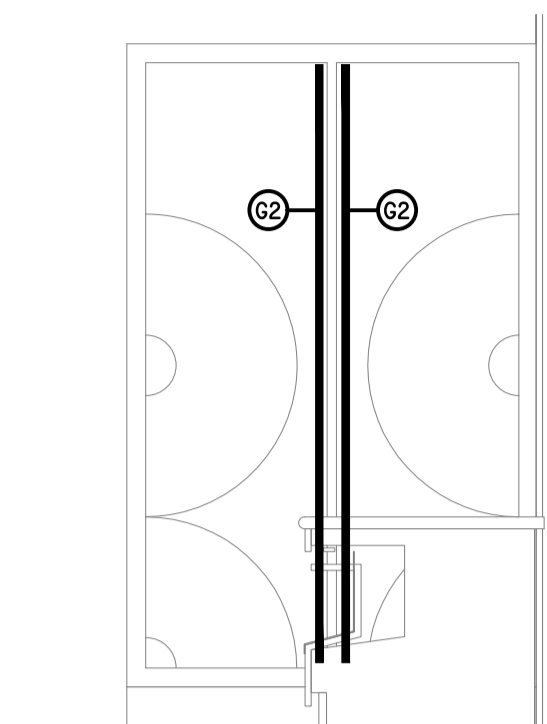



DETAIL C
TYPICAL SCREEN TYPE 1 ELEVATION
SCALE 1:20

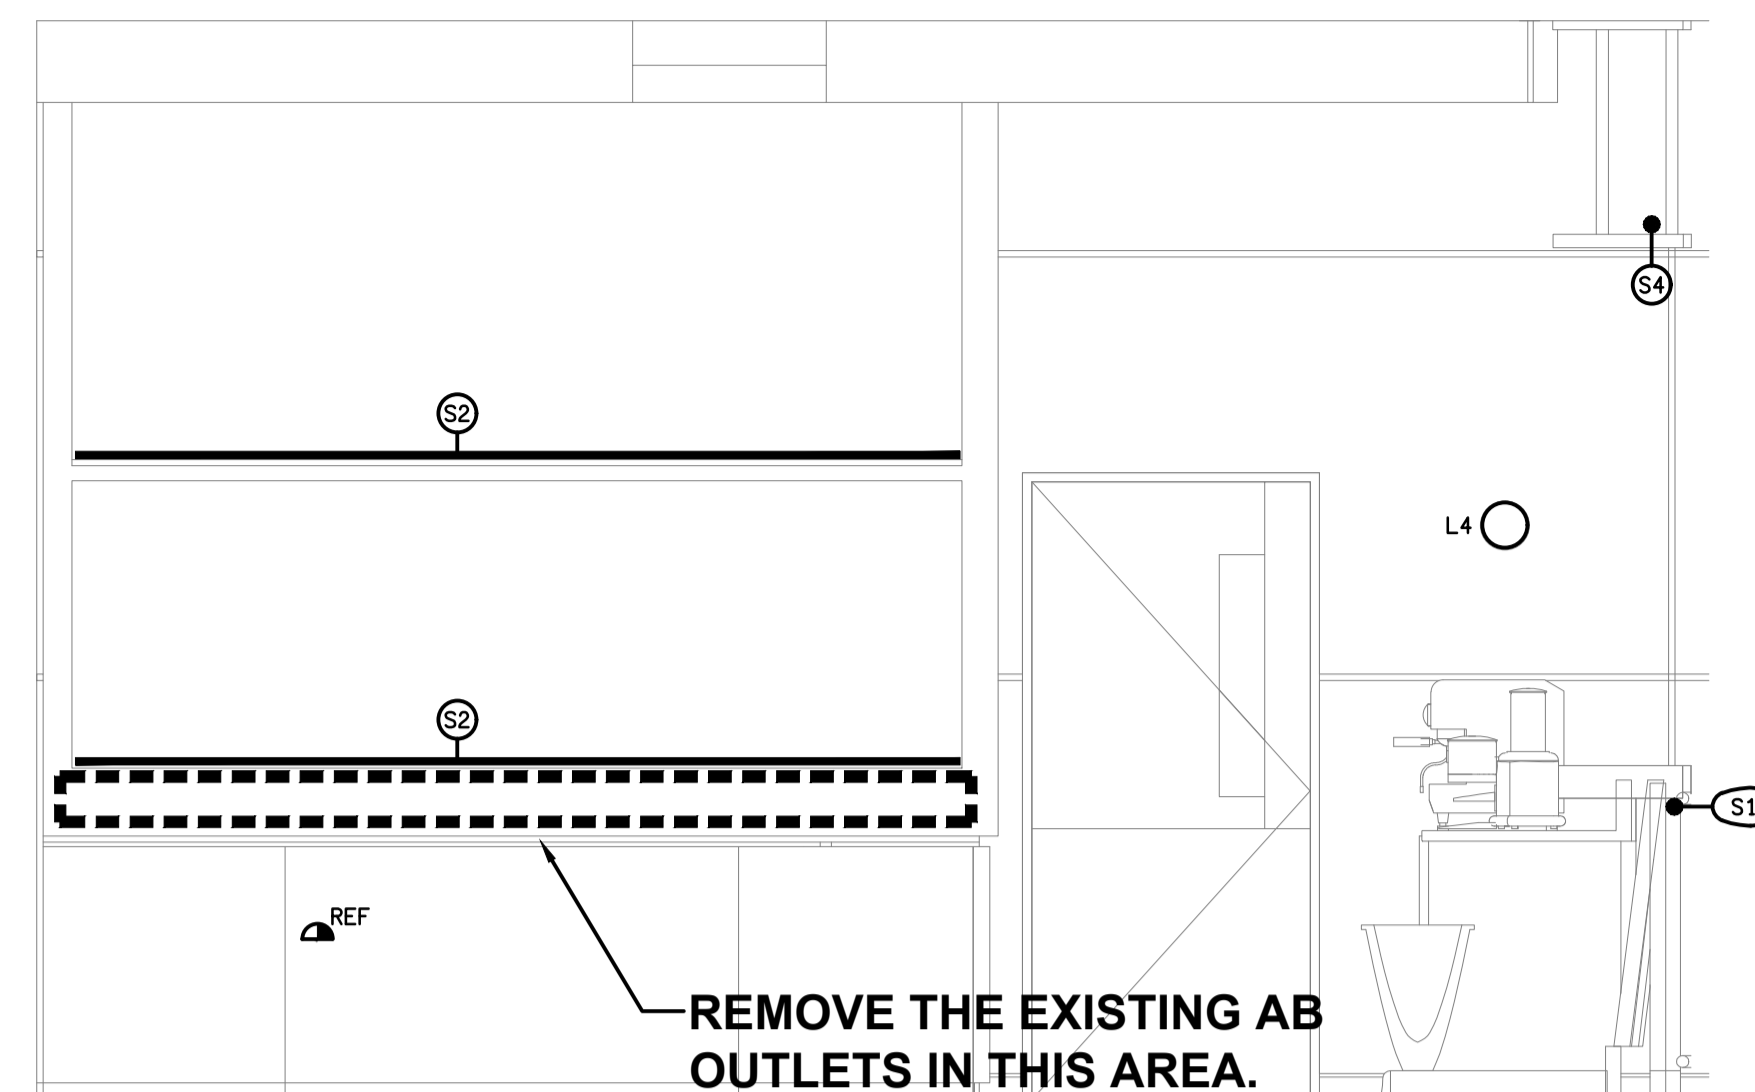

DETAIL D
TYPICAL SCREEN TYPE 2 ELEVATION
SCALE 1:20

REMOVE THE EXISTING AB OUTLETS IN THIS AREA.

DETAIL E
GAMING BAR SECTION VIEW
SCALE 1:25

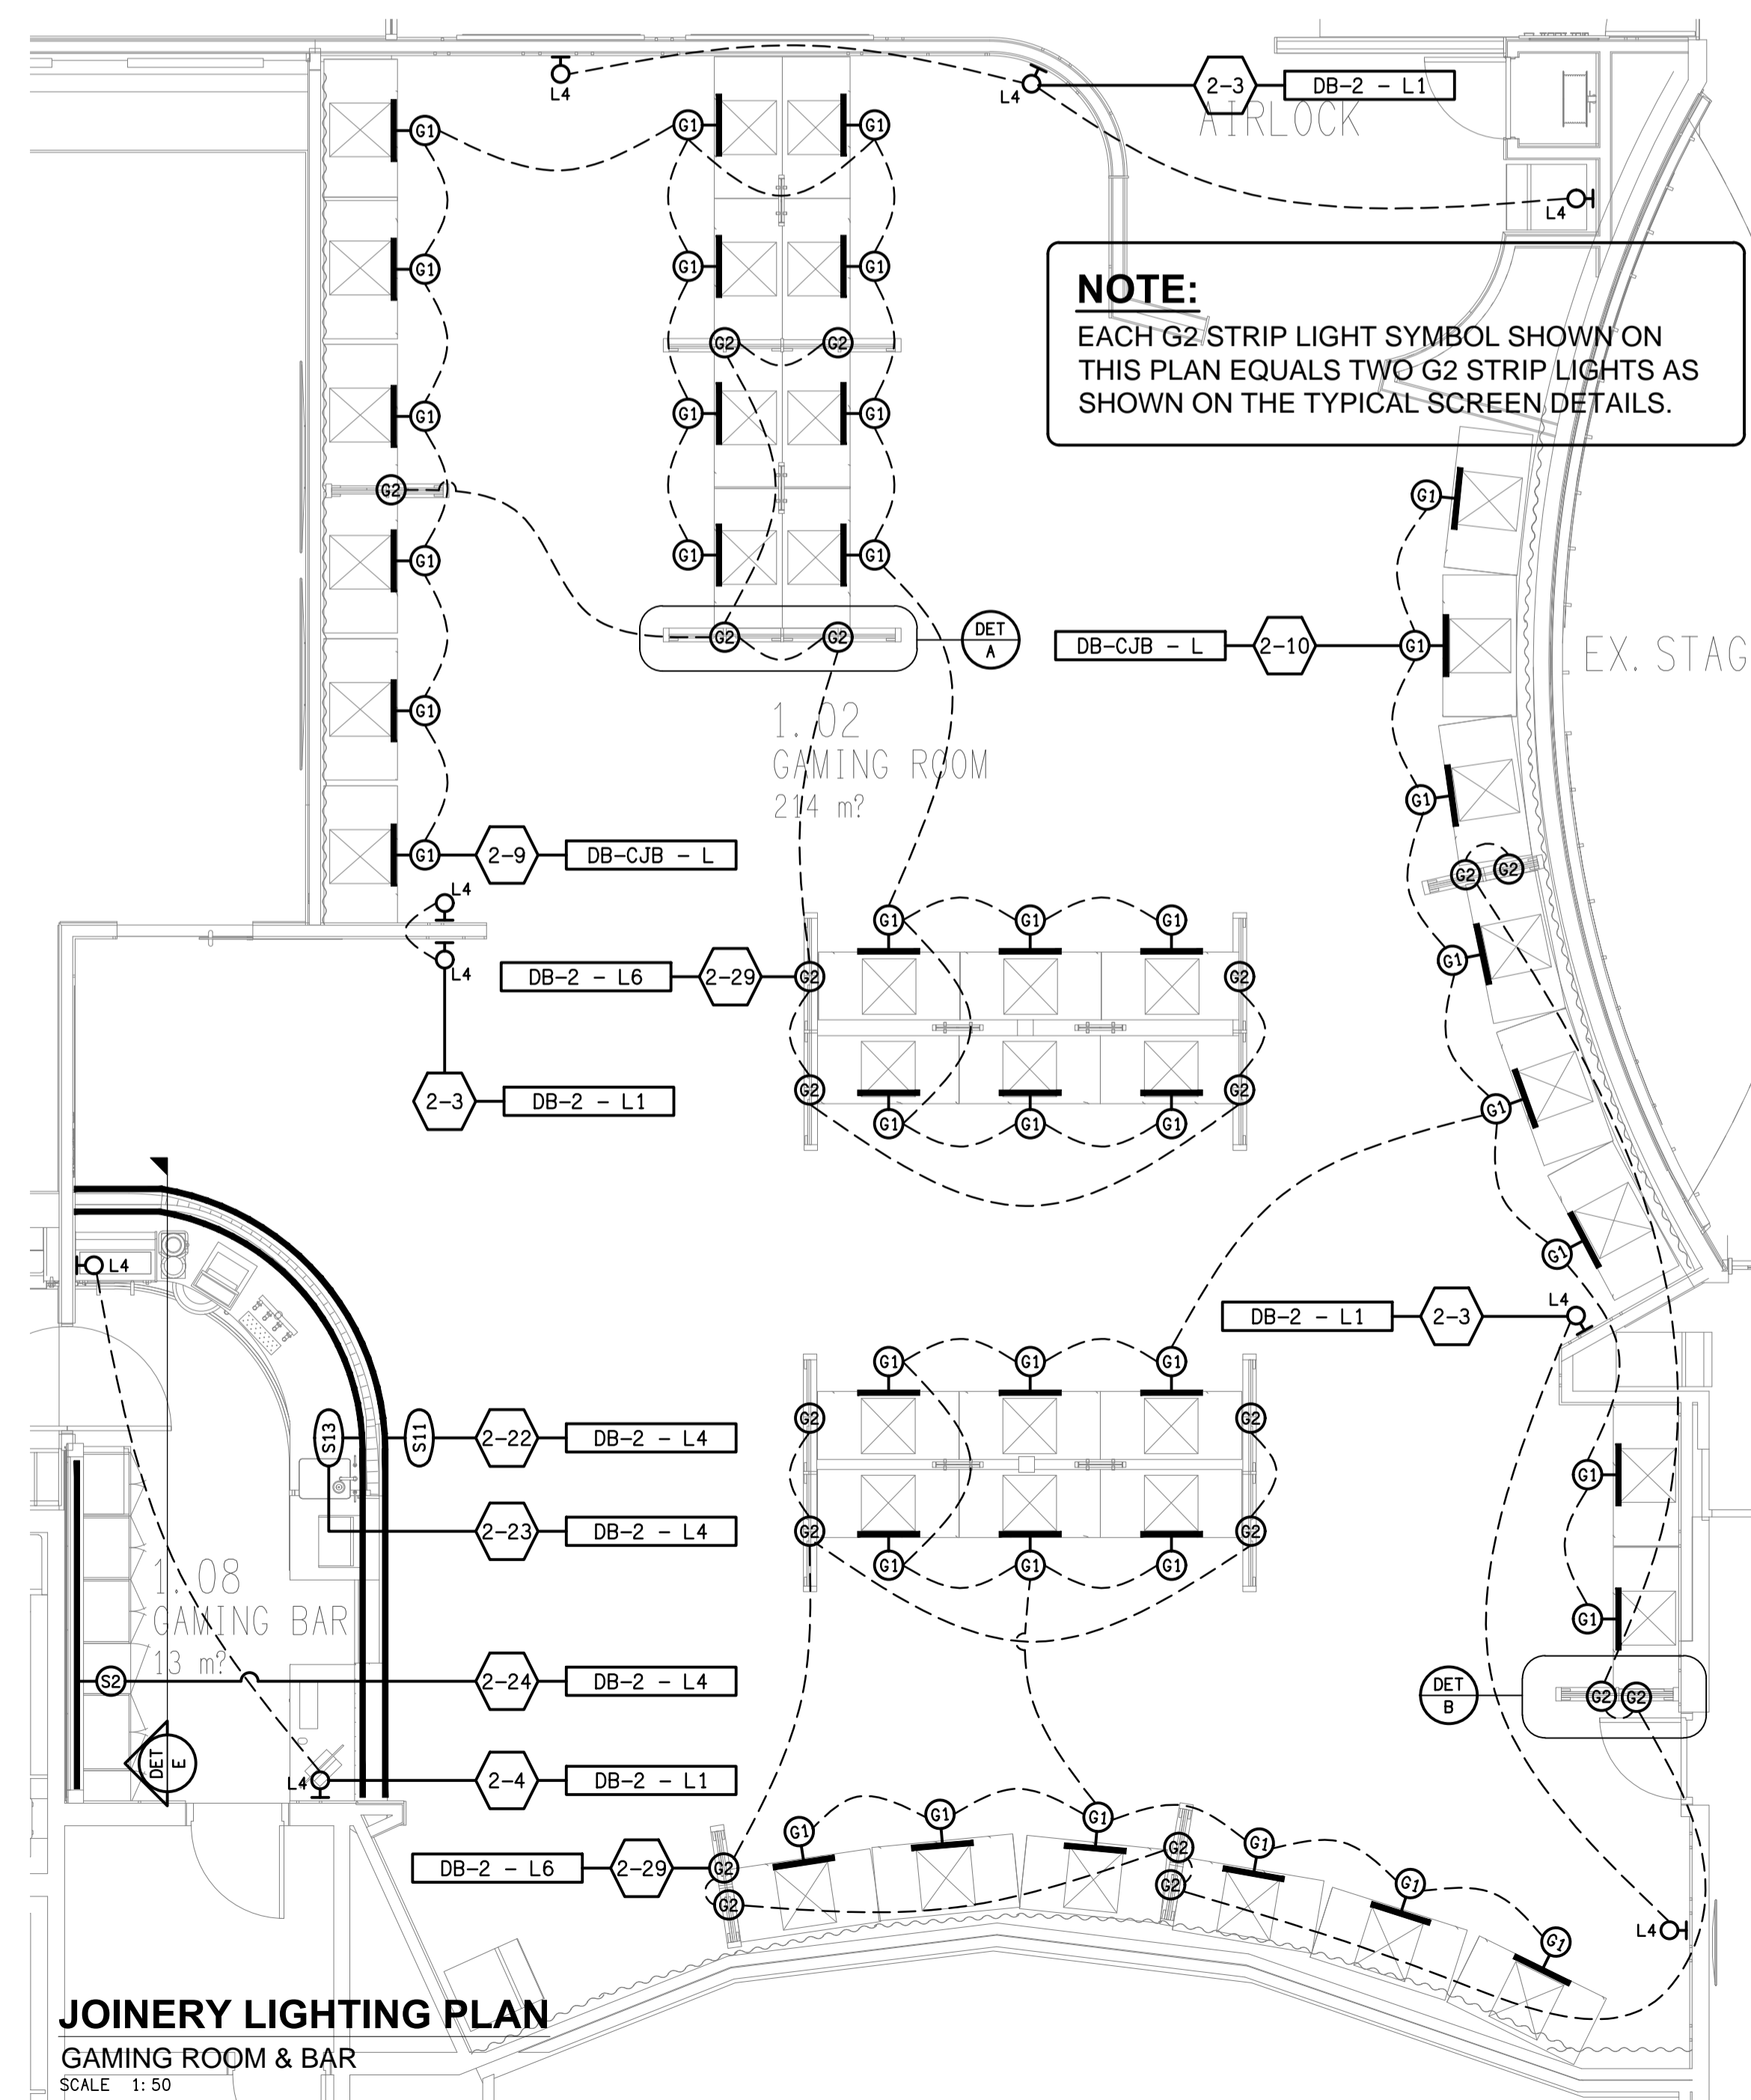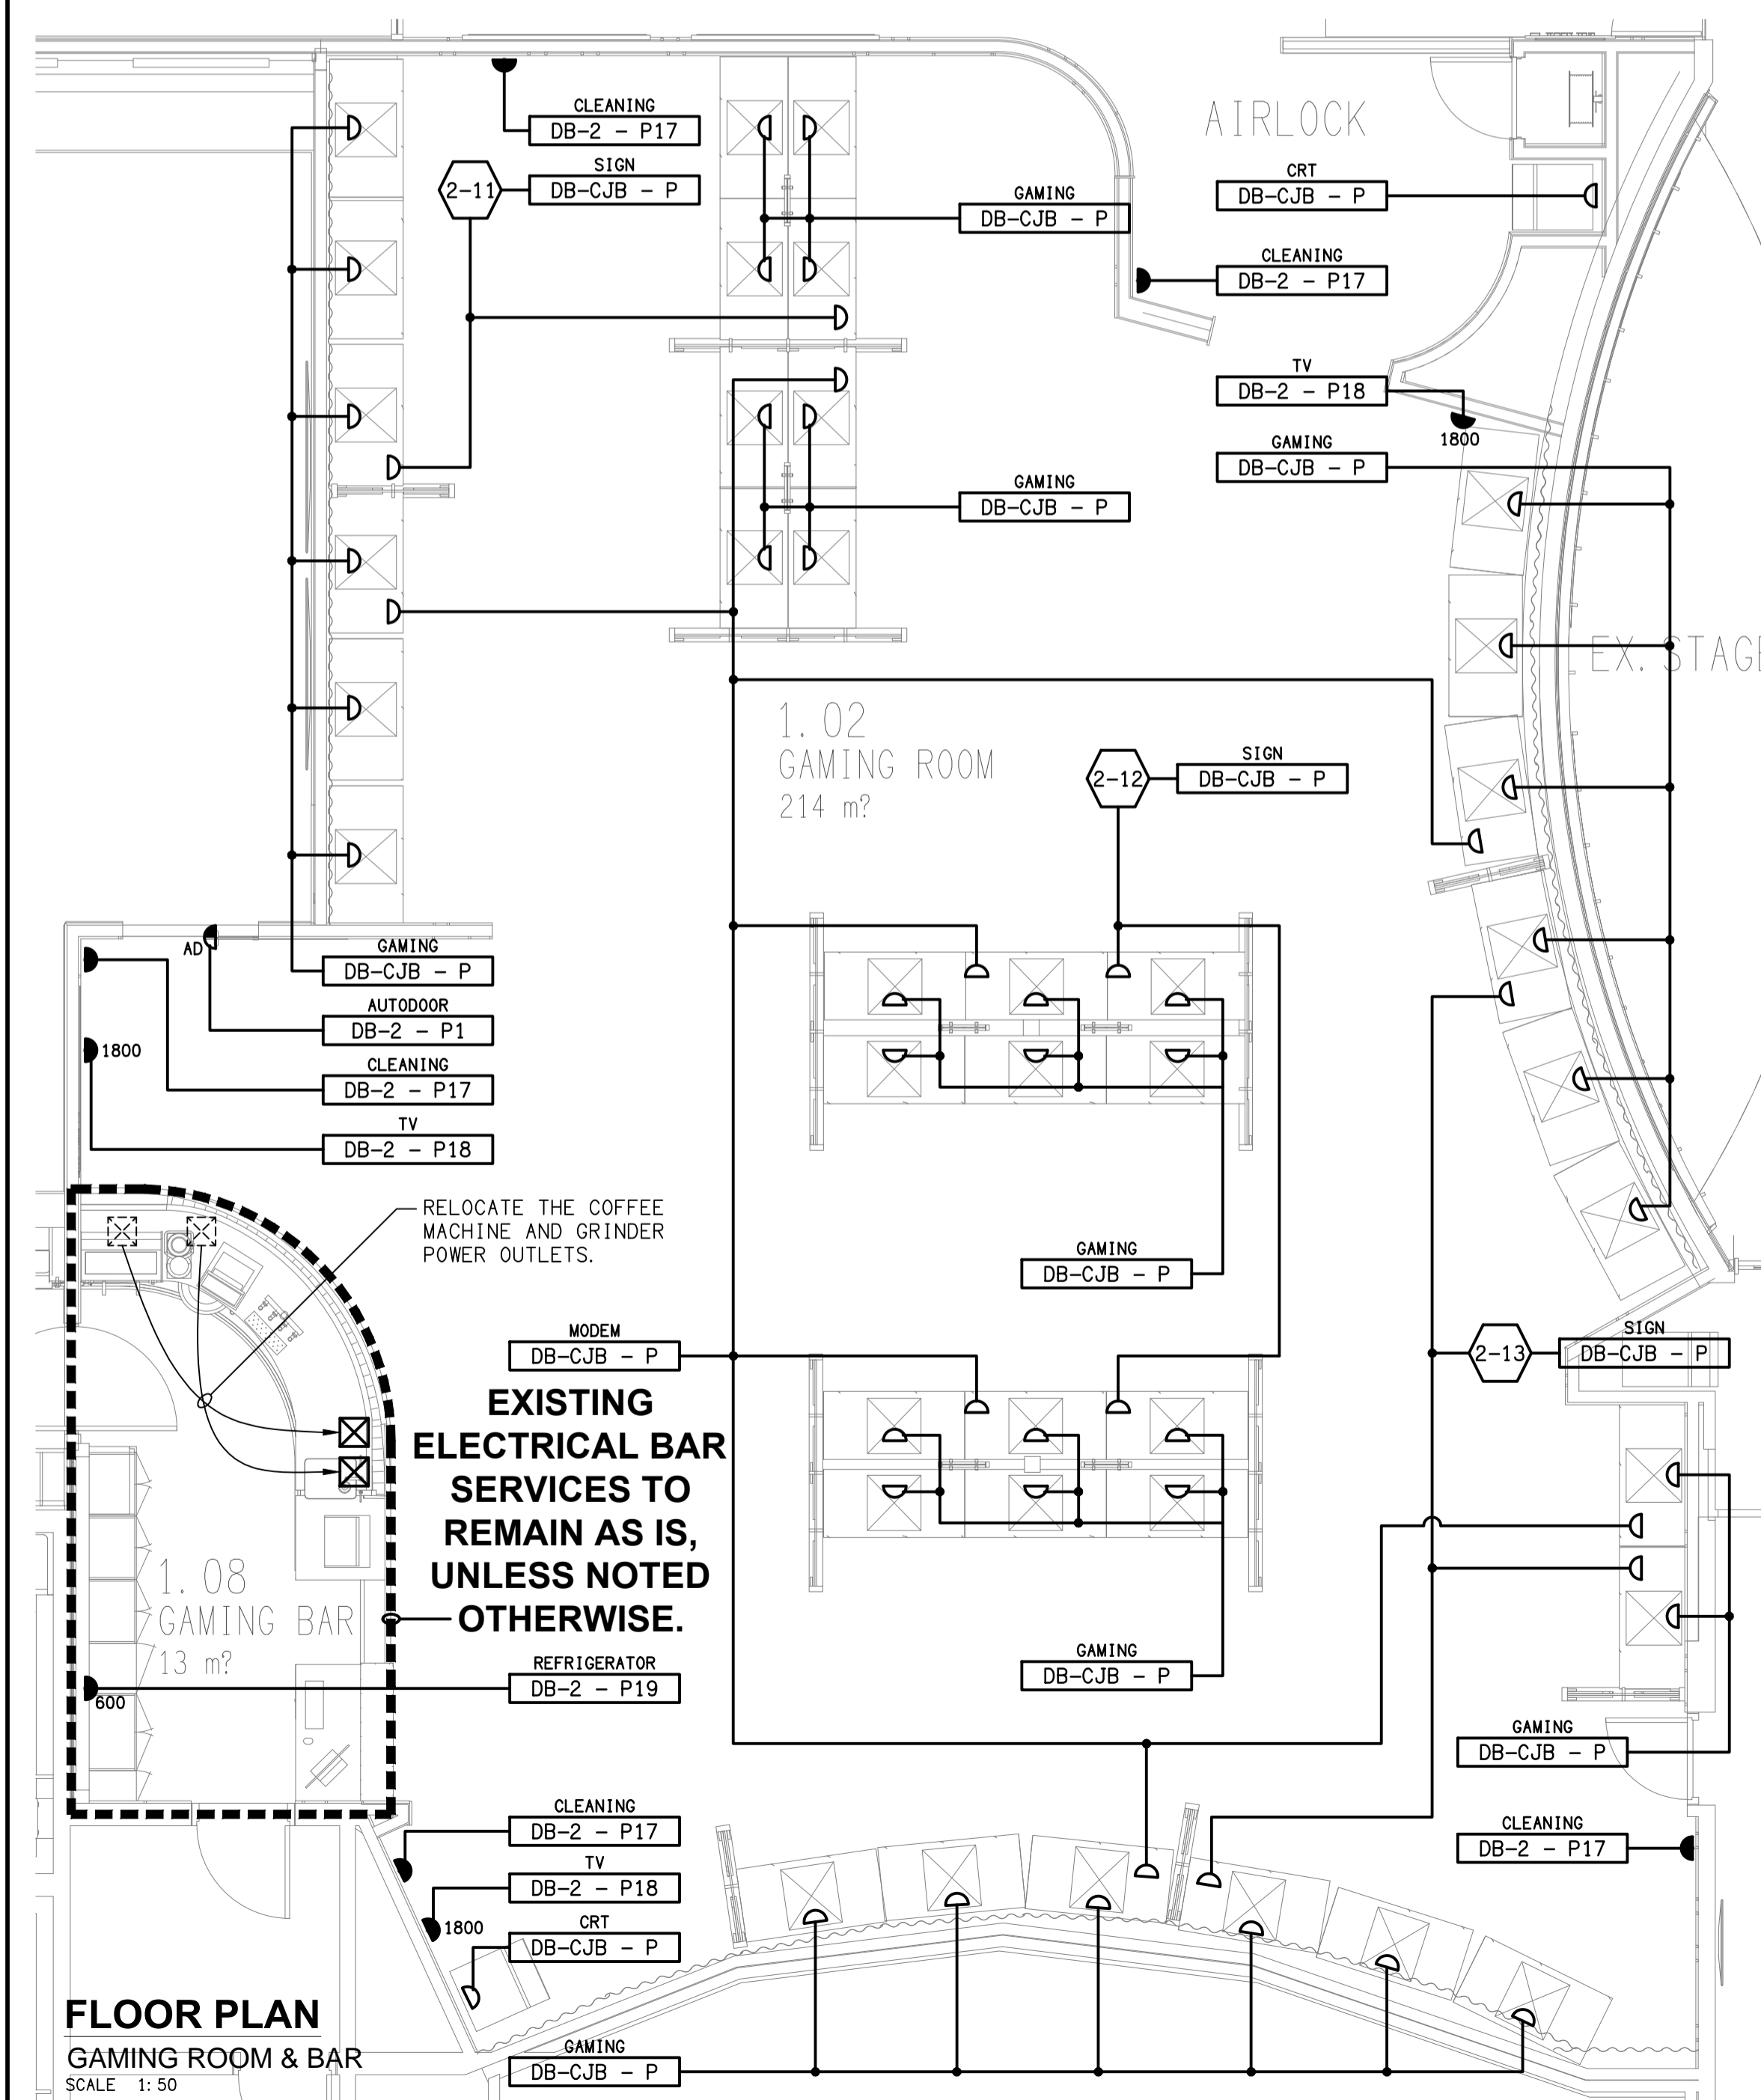

C	CONSTRUCTION	23/03/2026
REV:	DESCRIPTION:	DATE:

ELECTRICAL DESIGN GROUP
ELECTRICAL BUILDING SERVICES CONSULTANTS

BRISBANE: P.O. Box 15 Sherwood Qld 4075
Phone: (07) 3278 4375
Email: brisbane@edg.net.au
Web: www.edg.net.au

ELECTRICAL DESIGN GROUP BRISBANE PTY LTD
ACN 092 710 793

TRADING AS:
ELECTRICAL DESIGN GROUP

PROJECT:
CLUB TAVERN CABOOLTURE

SITE ADDRESS:
16 MATTHEW TERRACE, CABOOLTURE

SCALE: 1:50 SHEET SIZE: AT A1

DRAWING TITLE:
**ELECTRICAL SERVICES
GAMING ROOM & BAR
FLOOR PLANS**

PROJECT NO. DRAWING NO. REVISION:
C3646a E04 C