



ROOF
FLOOR / REFLECTED CEILING PLAN
SCALE 1: 200

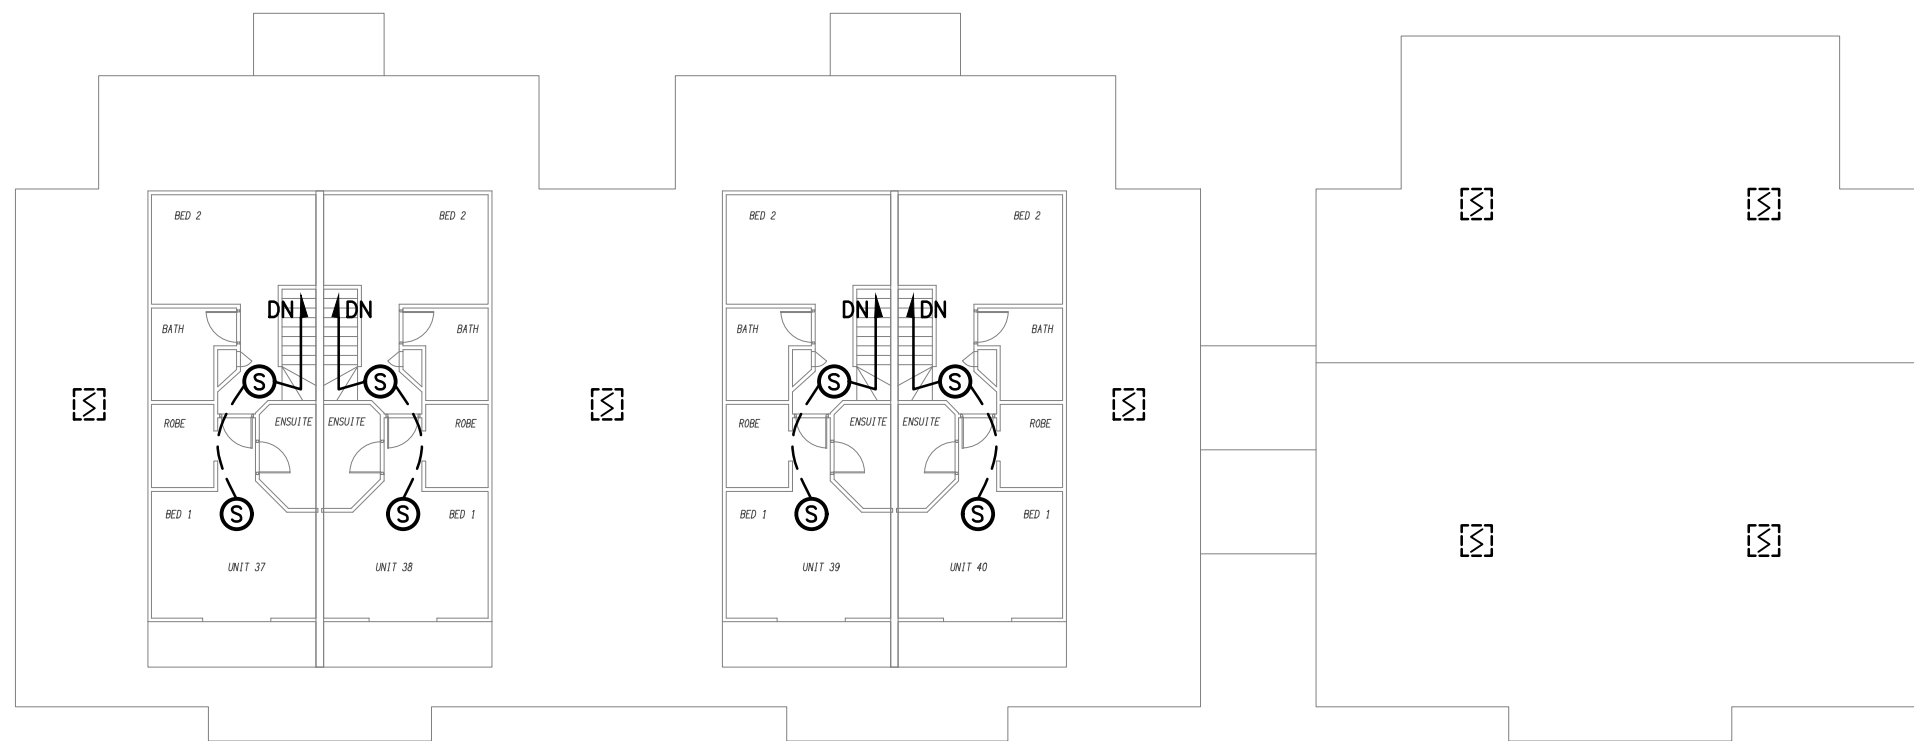

LEVEL 5
FLOOR / REFLECTED CEILING PLAN
SCALE 1: 200

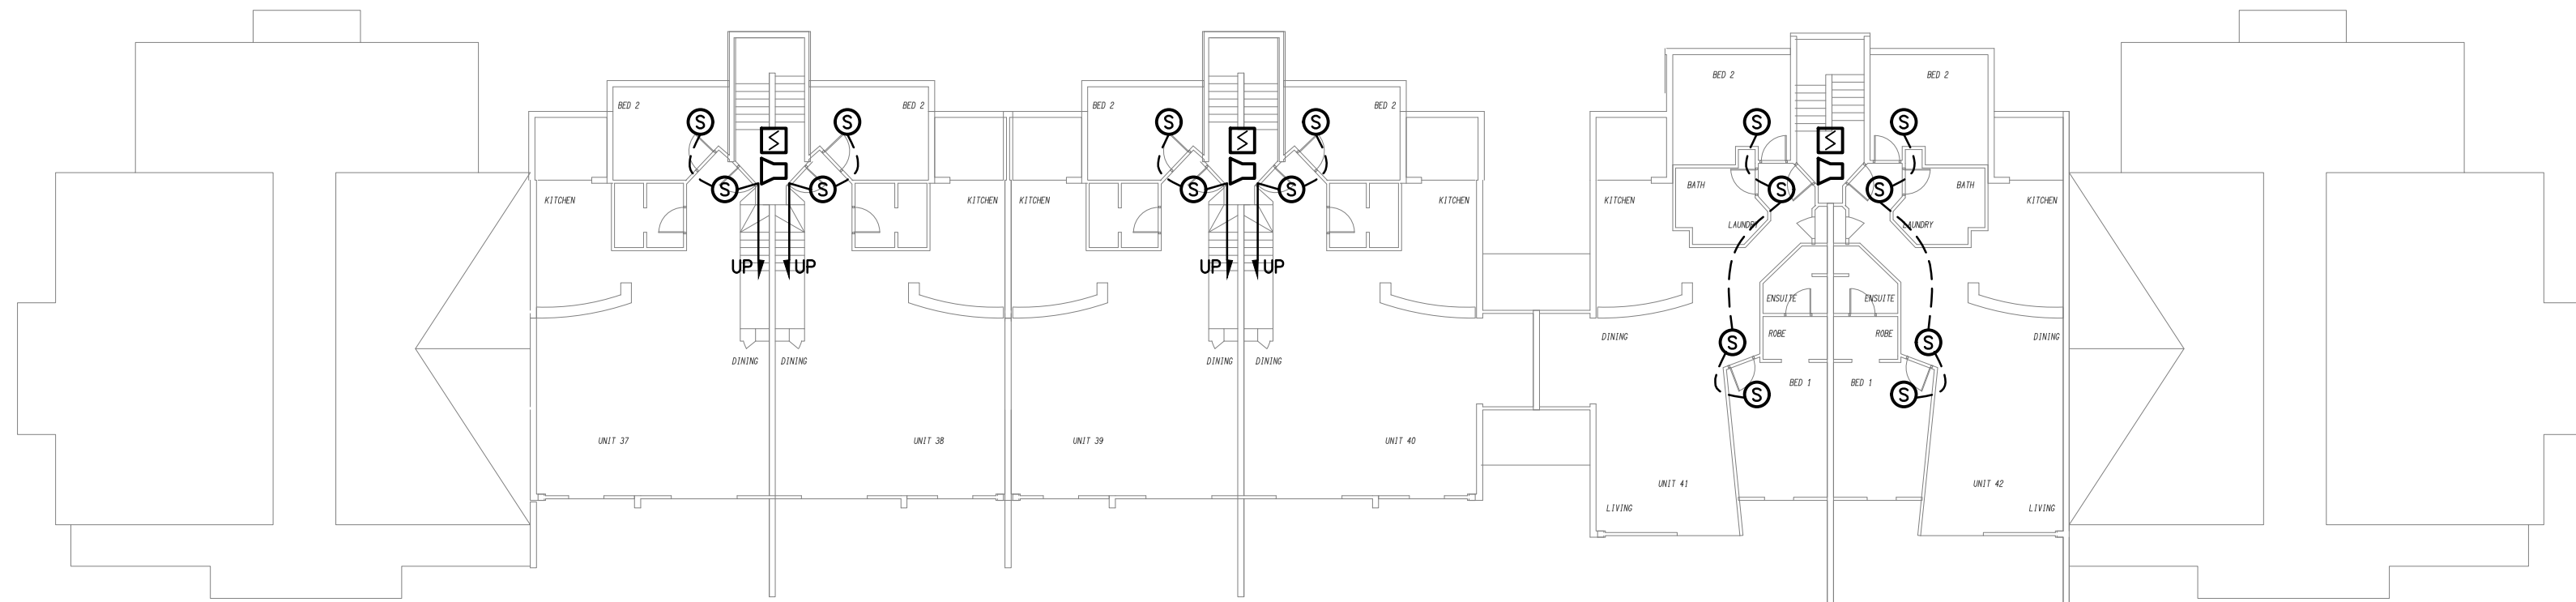

LEVEL 4
FLOOR / REFLECTED CEILING PLAN
SCALE 1: 200