

ANZAC AVE

SITE BOUNDARY

NEW GALVANISED
PROPERTY POLE

POWER PIT 1

NOTE:

THE EXISTING CAR PARK AND LANDSCAPE
LIGHTING TO BE RETAINED AS IS.

EXISTING CARPARK

65 CAR PARKS INCL. 3 DISABLED
CAR PARKS

POWER PIT 2


MSB

PROVIDE 2No. VEHICLE IMPACT
PROTECTION BOLLARDS 1200 MIN.
IN FRONT OF THE MSB

PROPOSED BOWLS
CLUB & RSL

DN

PROPOSED UNDER-COVER BOWLING GREEN

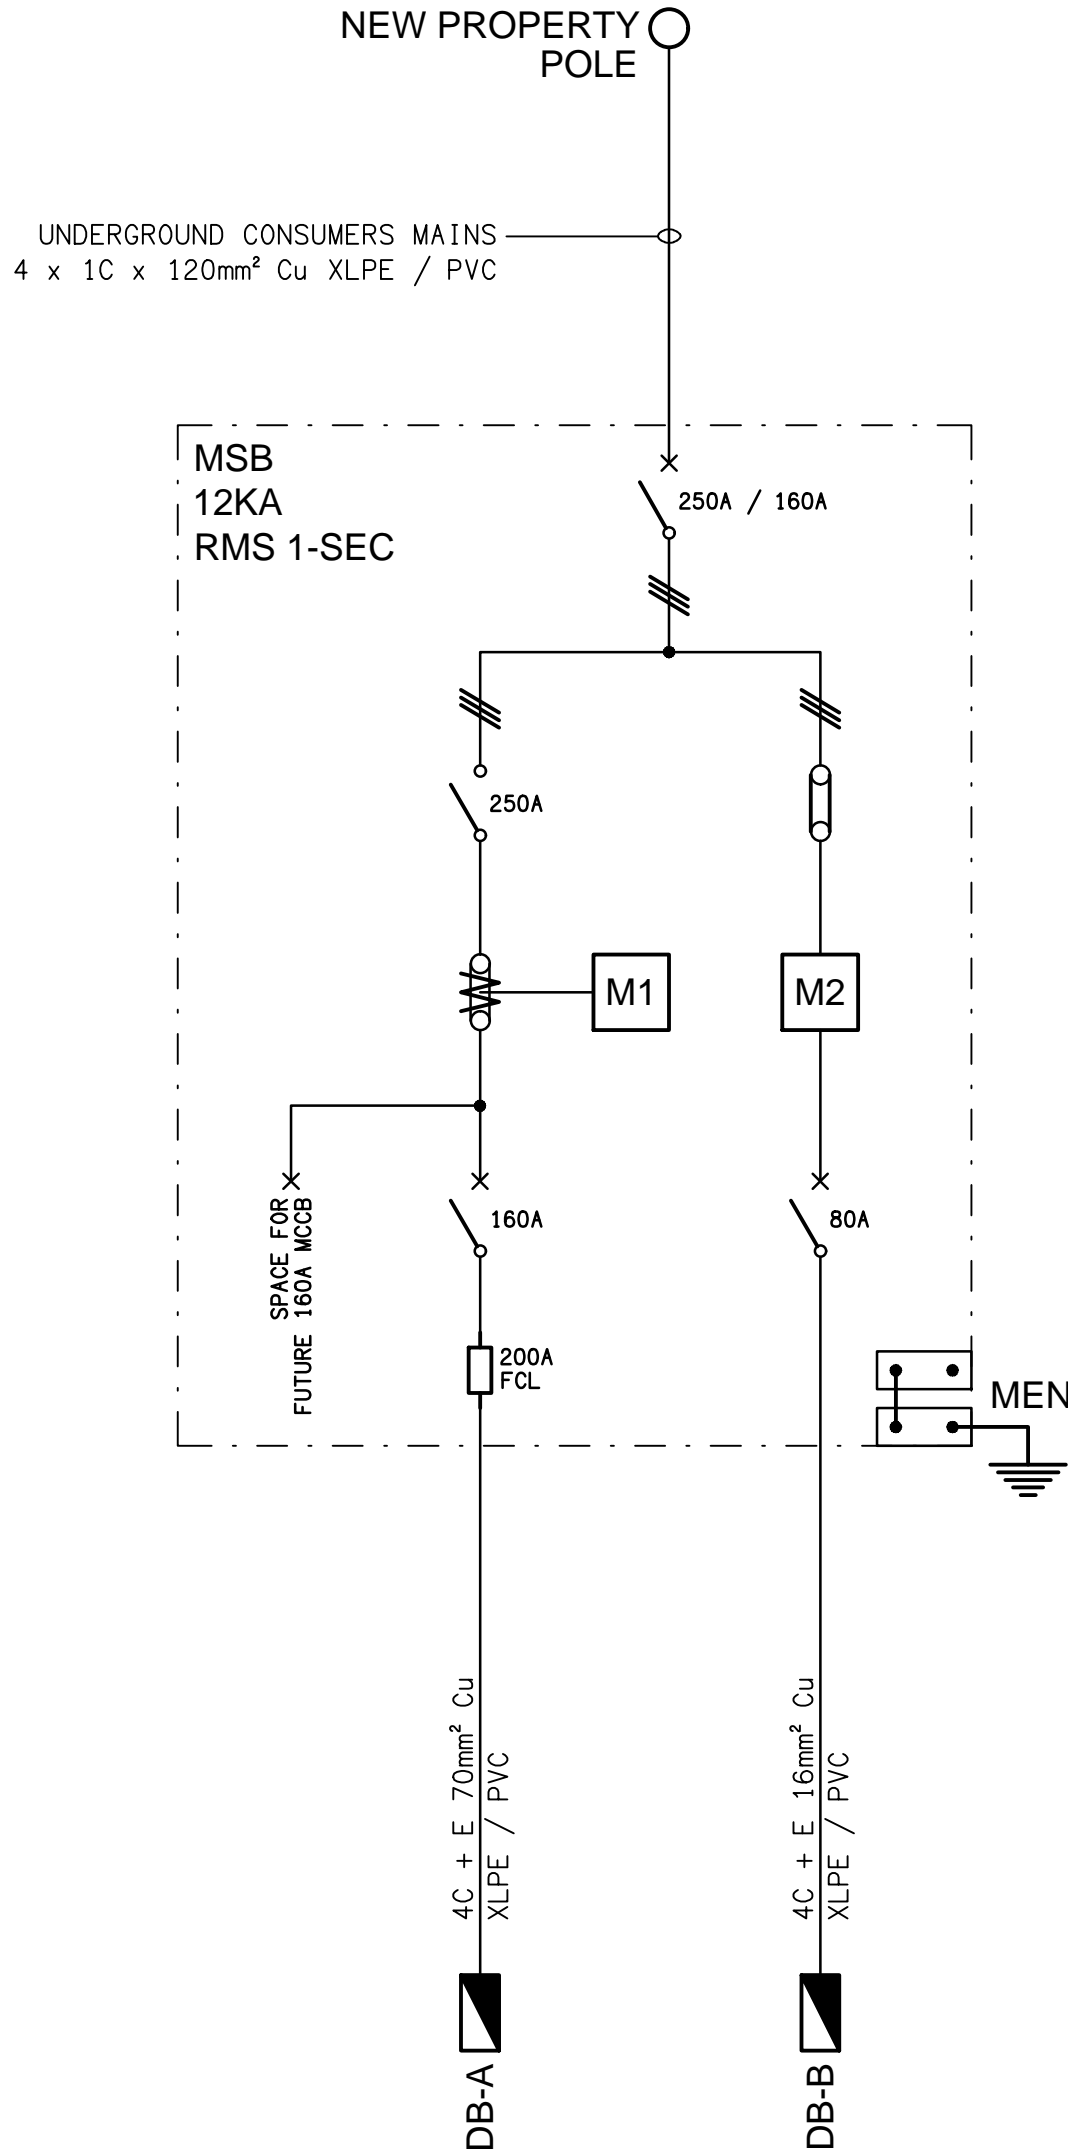

SCHEMATIC
POWER CONFIGURATION
NOT TO SCALE

ELECTRICAL DESIGN GROUP BRISBANE
PTY LTD
ACN 092 710 793
TRADING AS:
ELECTRICAL DESIGN GROUP

THE COPYRIGHT OF THIS DRAWING
REMAINS THE PROPERTY OF THE
ELECTRICAL DESIGN GROUP.
USE FIGURED DIMENSIONS
IN PREFERENCE TO SCALE.
ALL DIMENSIONS TO BE
VERIFIED ONSITE.

ELECTRICAL DESIGN GROUP
ELECTRICAL BUILDING SERVICES CONSULTANTS
BRISBANE GOLD COAST

P.O.Box 15, Sherwood Q.4075
Phone: (07) 3278 4375
Email: brisbane@edg.net.au
Web: www.edg.net.au

PROJECT:
KALLANGUR MEMORIAL BOWLS CLUB

1351 ANZAC AVENUE, KALLANGUR, QUEENSLAND

A	PRELIMINARY	15/04/2026
REV:	DESCRIPTION:	DATE:

DRAWING:
ELECTRICAL SERVICES
SITE PLAN & SCHEMATIC

SCALE:
1:200

AT A1

PROJECT NO:
C3702a

DRAWING NO:
E03

REVISION:
A