




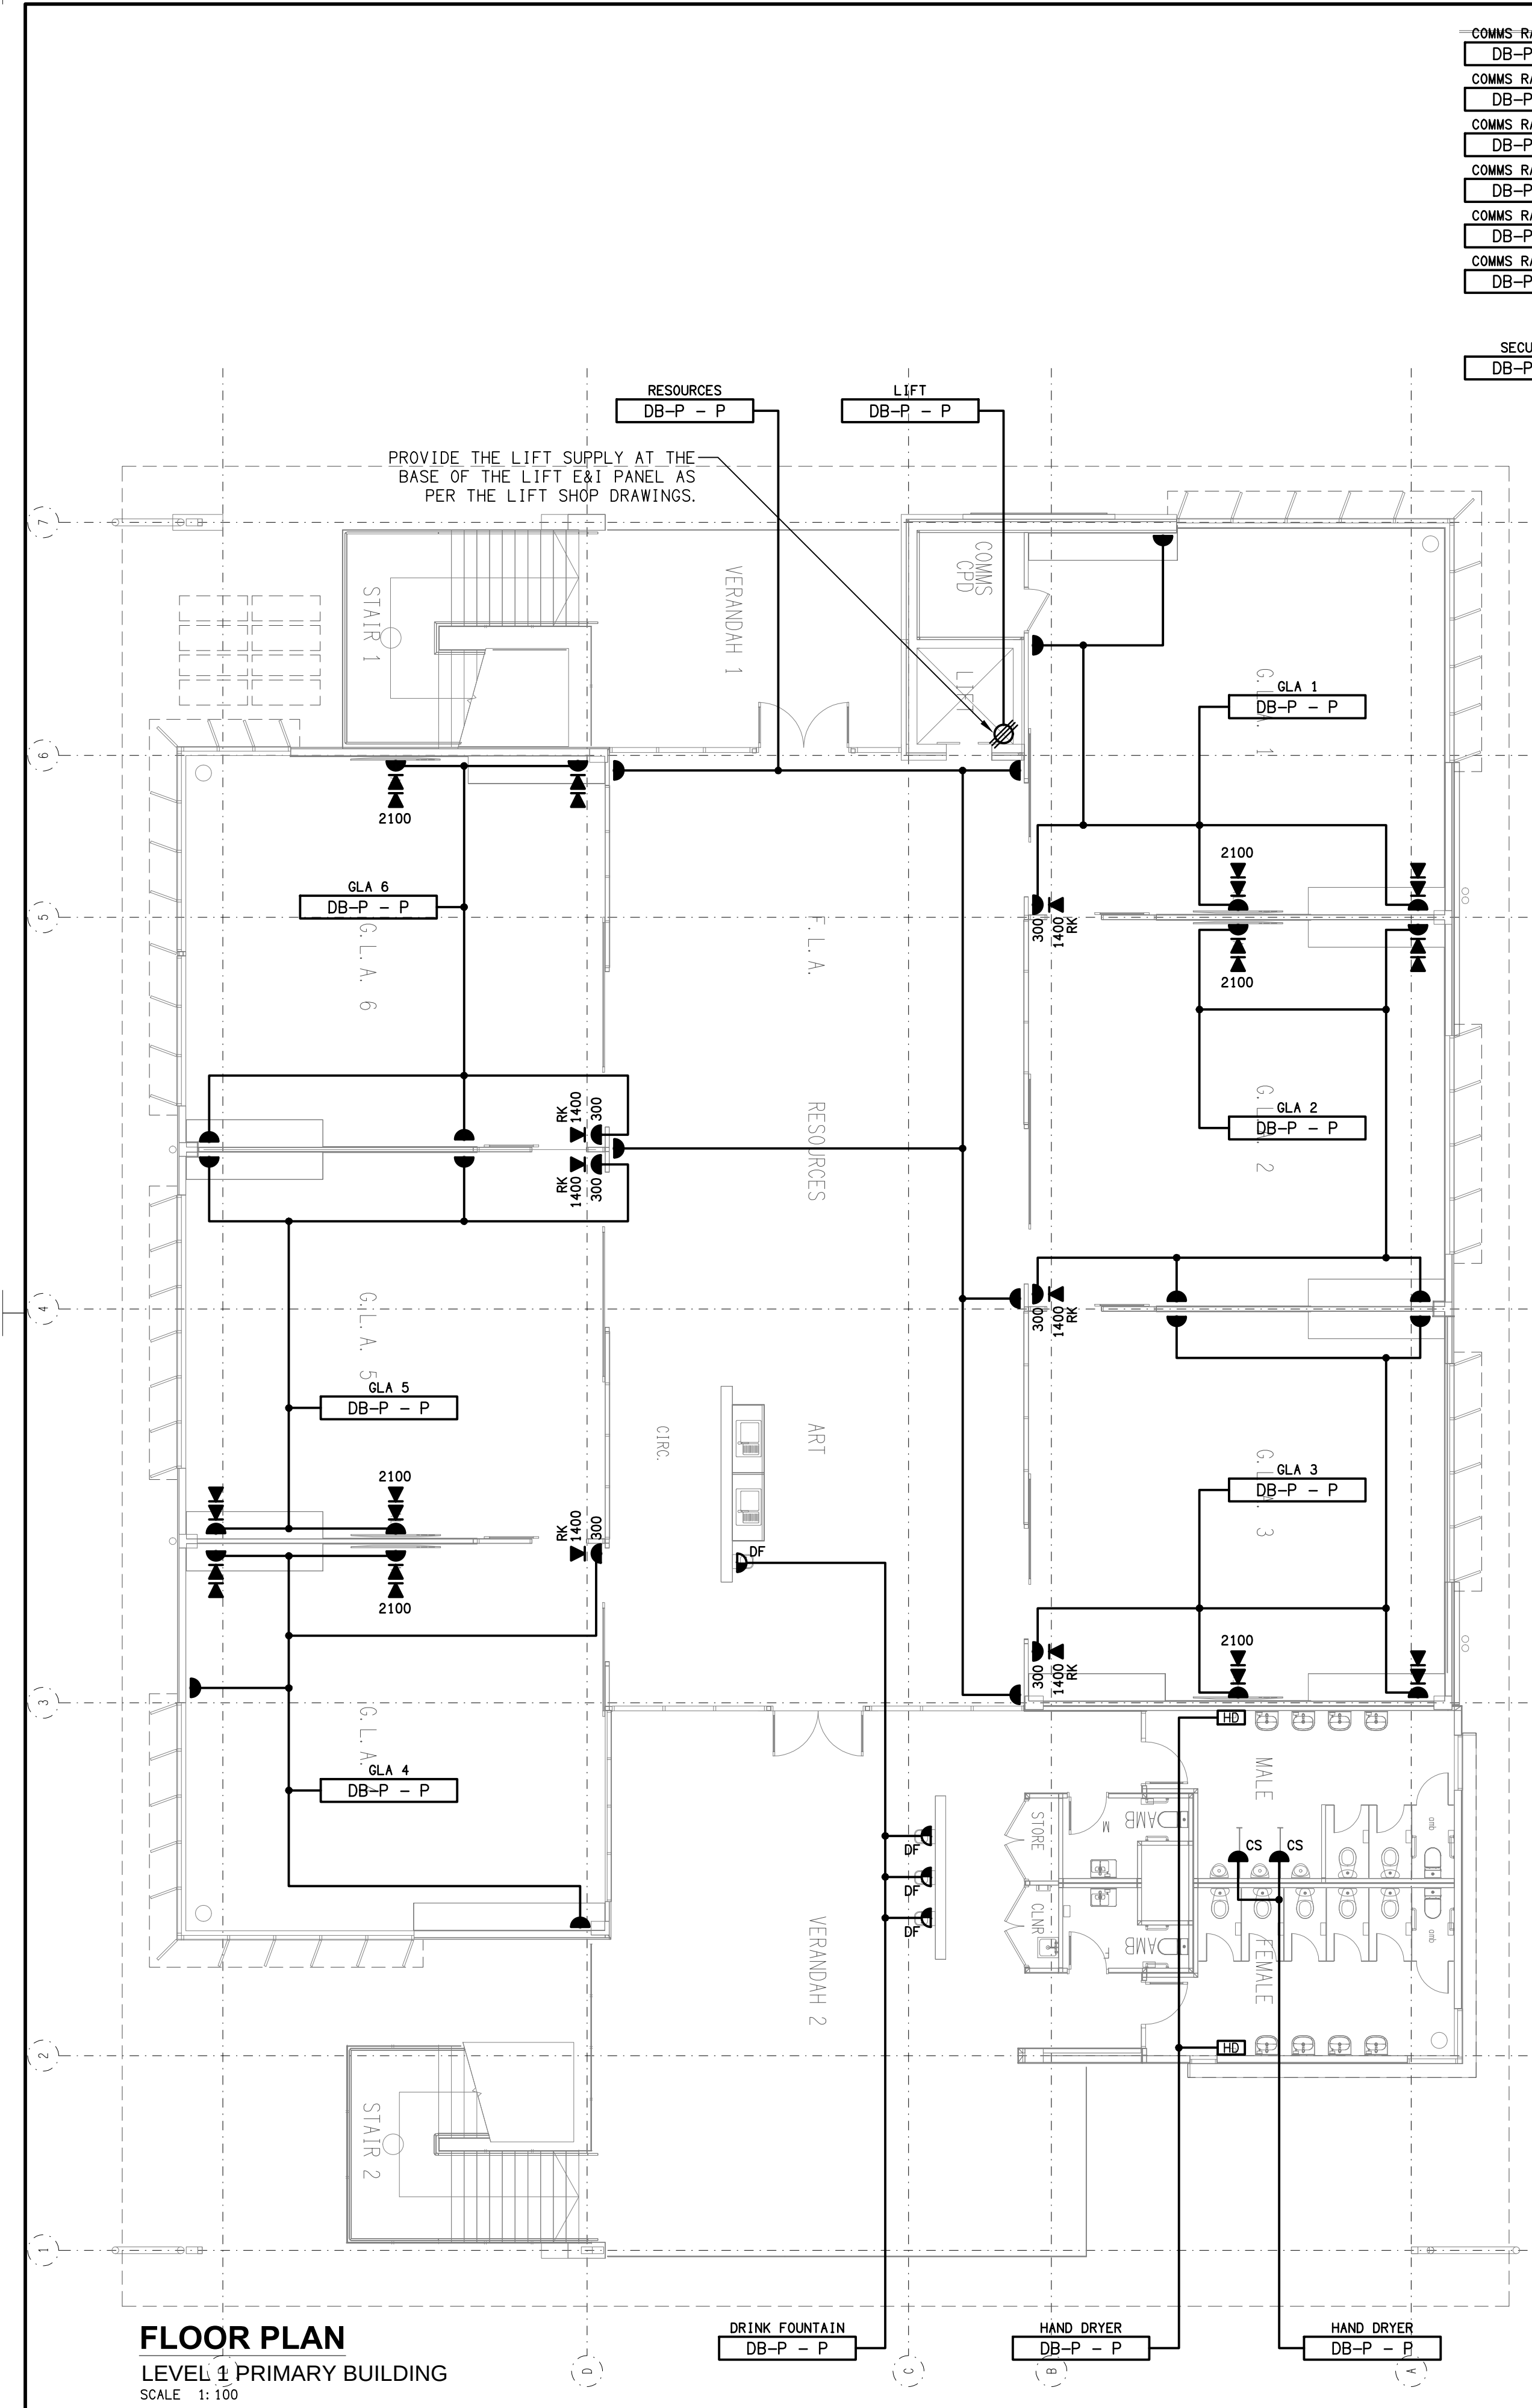

FLOOR PLAN
LEVEL 1 PRIMARY BUILDING
SCALE 1:100

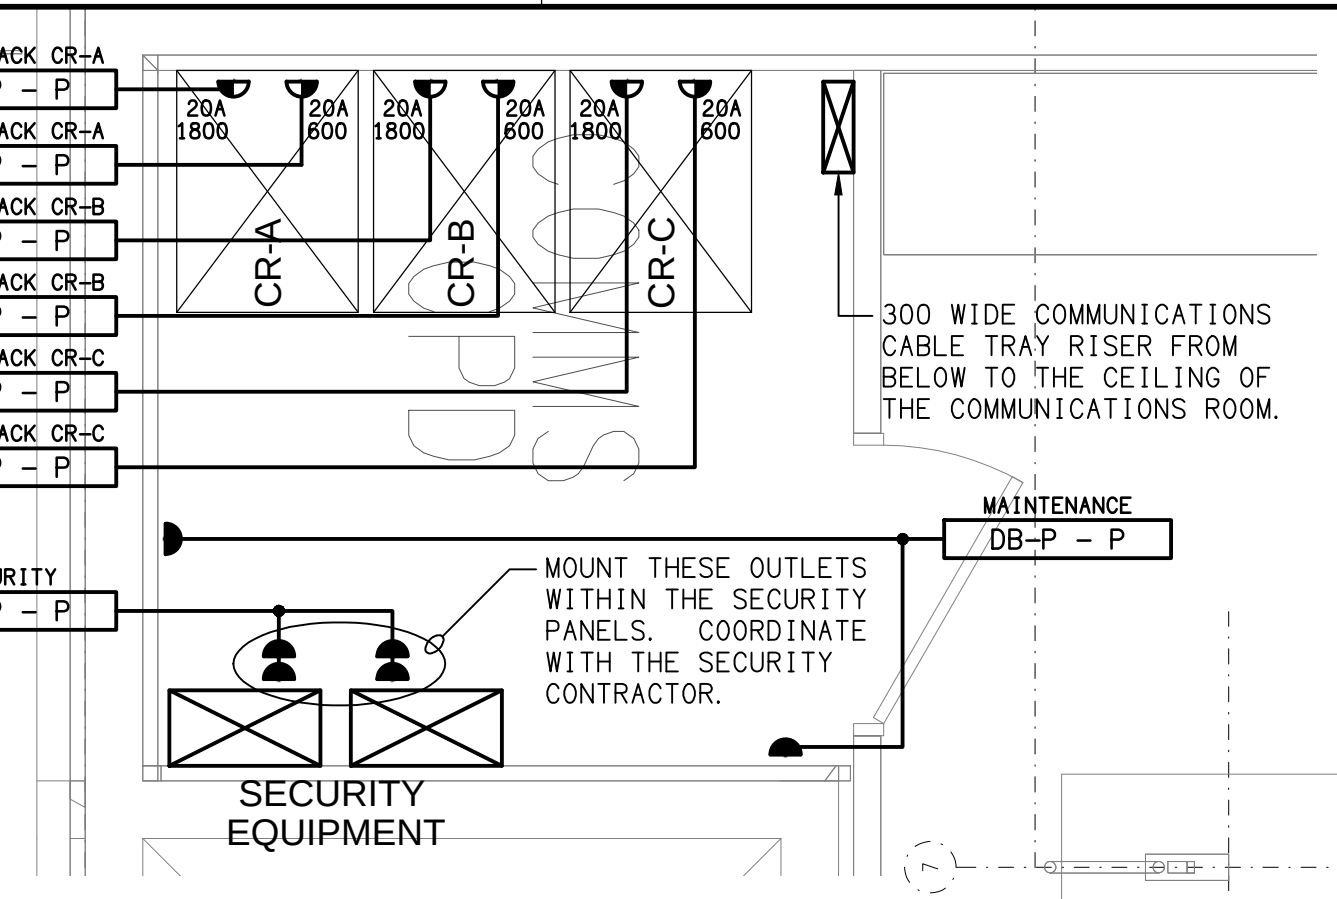

DETAIL A
COMMUNICATION ROOM FLOOR PLAN
SCALE 1:25

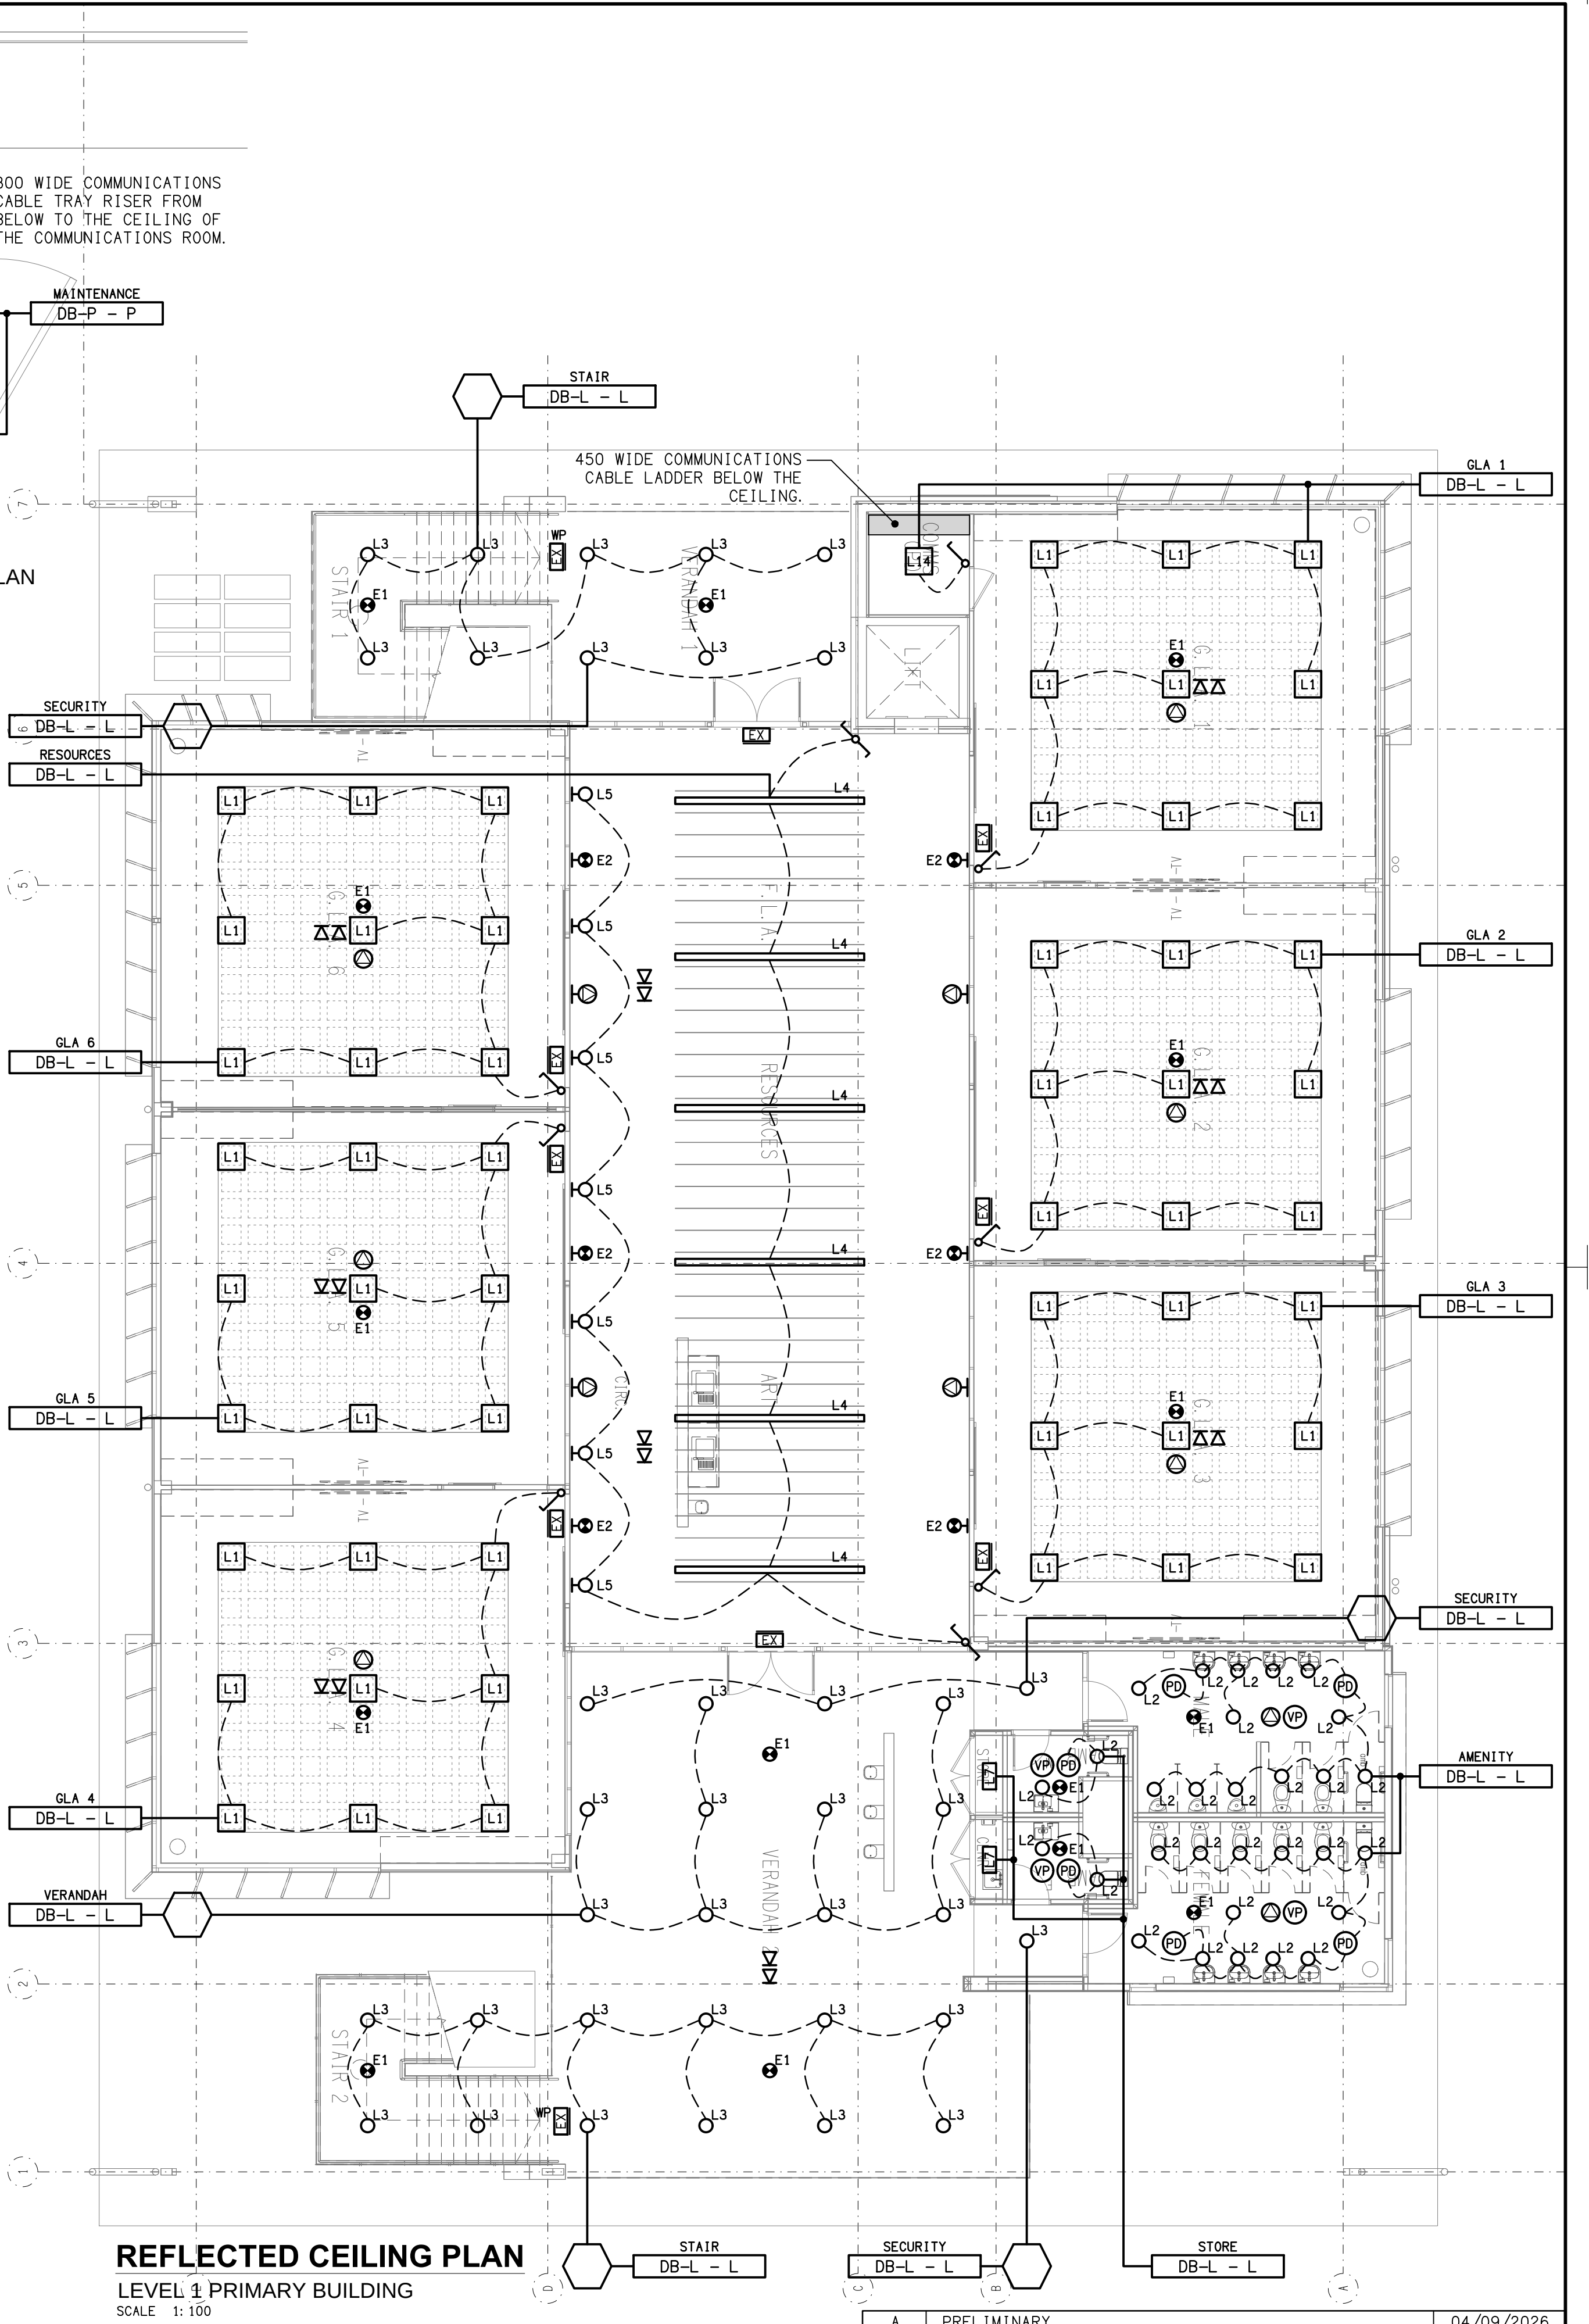

REFLECTED CEILING PLAN
LEVEL 1 PRIMARY BUILDING
SCALE 1:100