

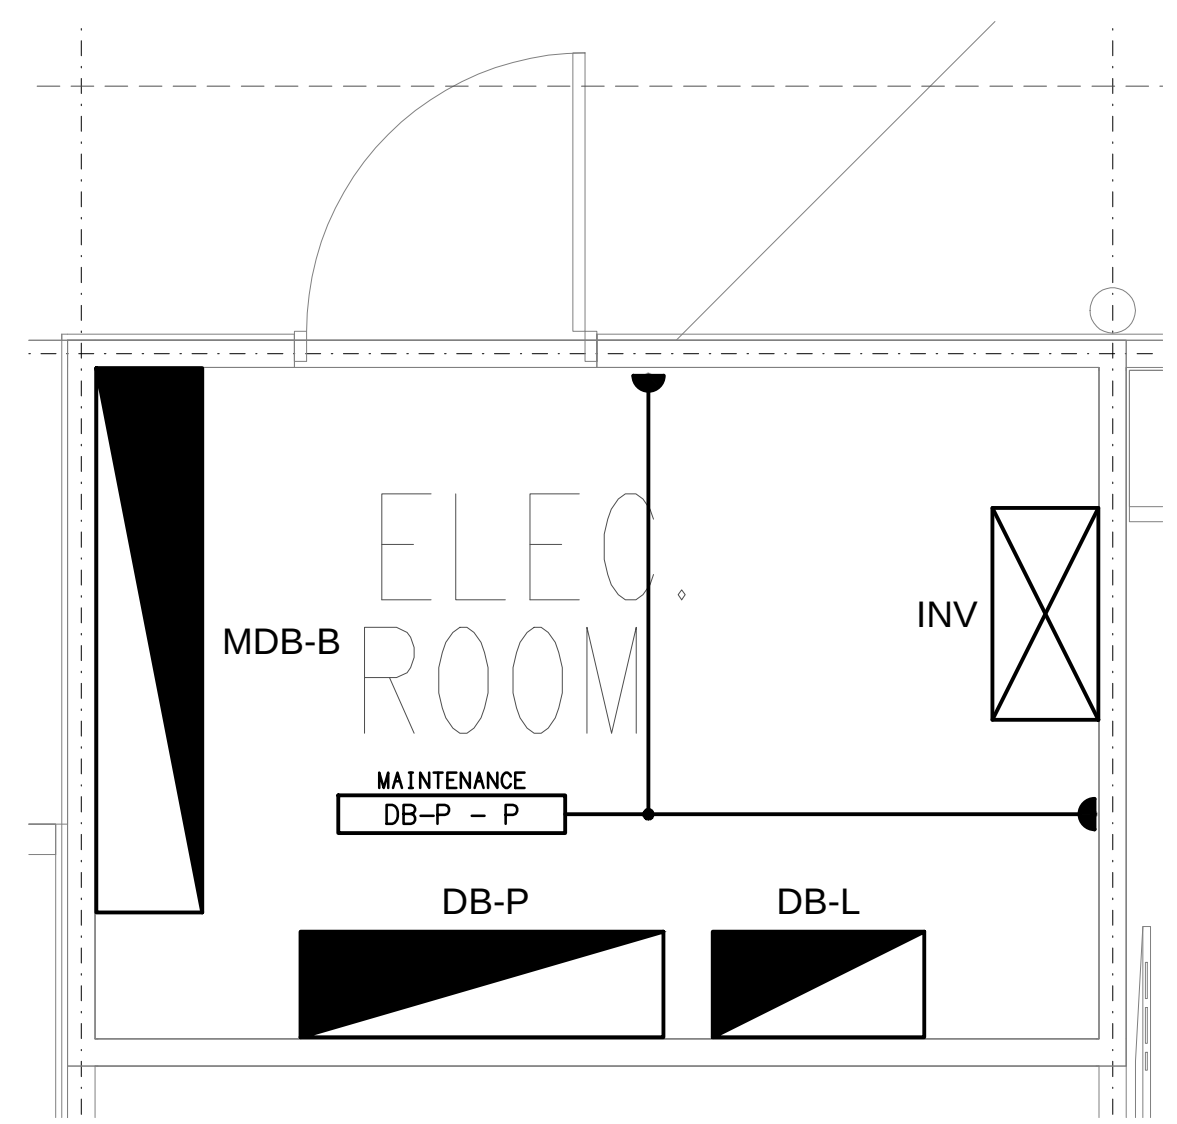


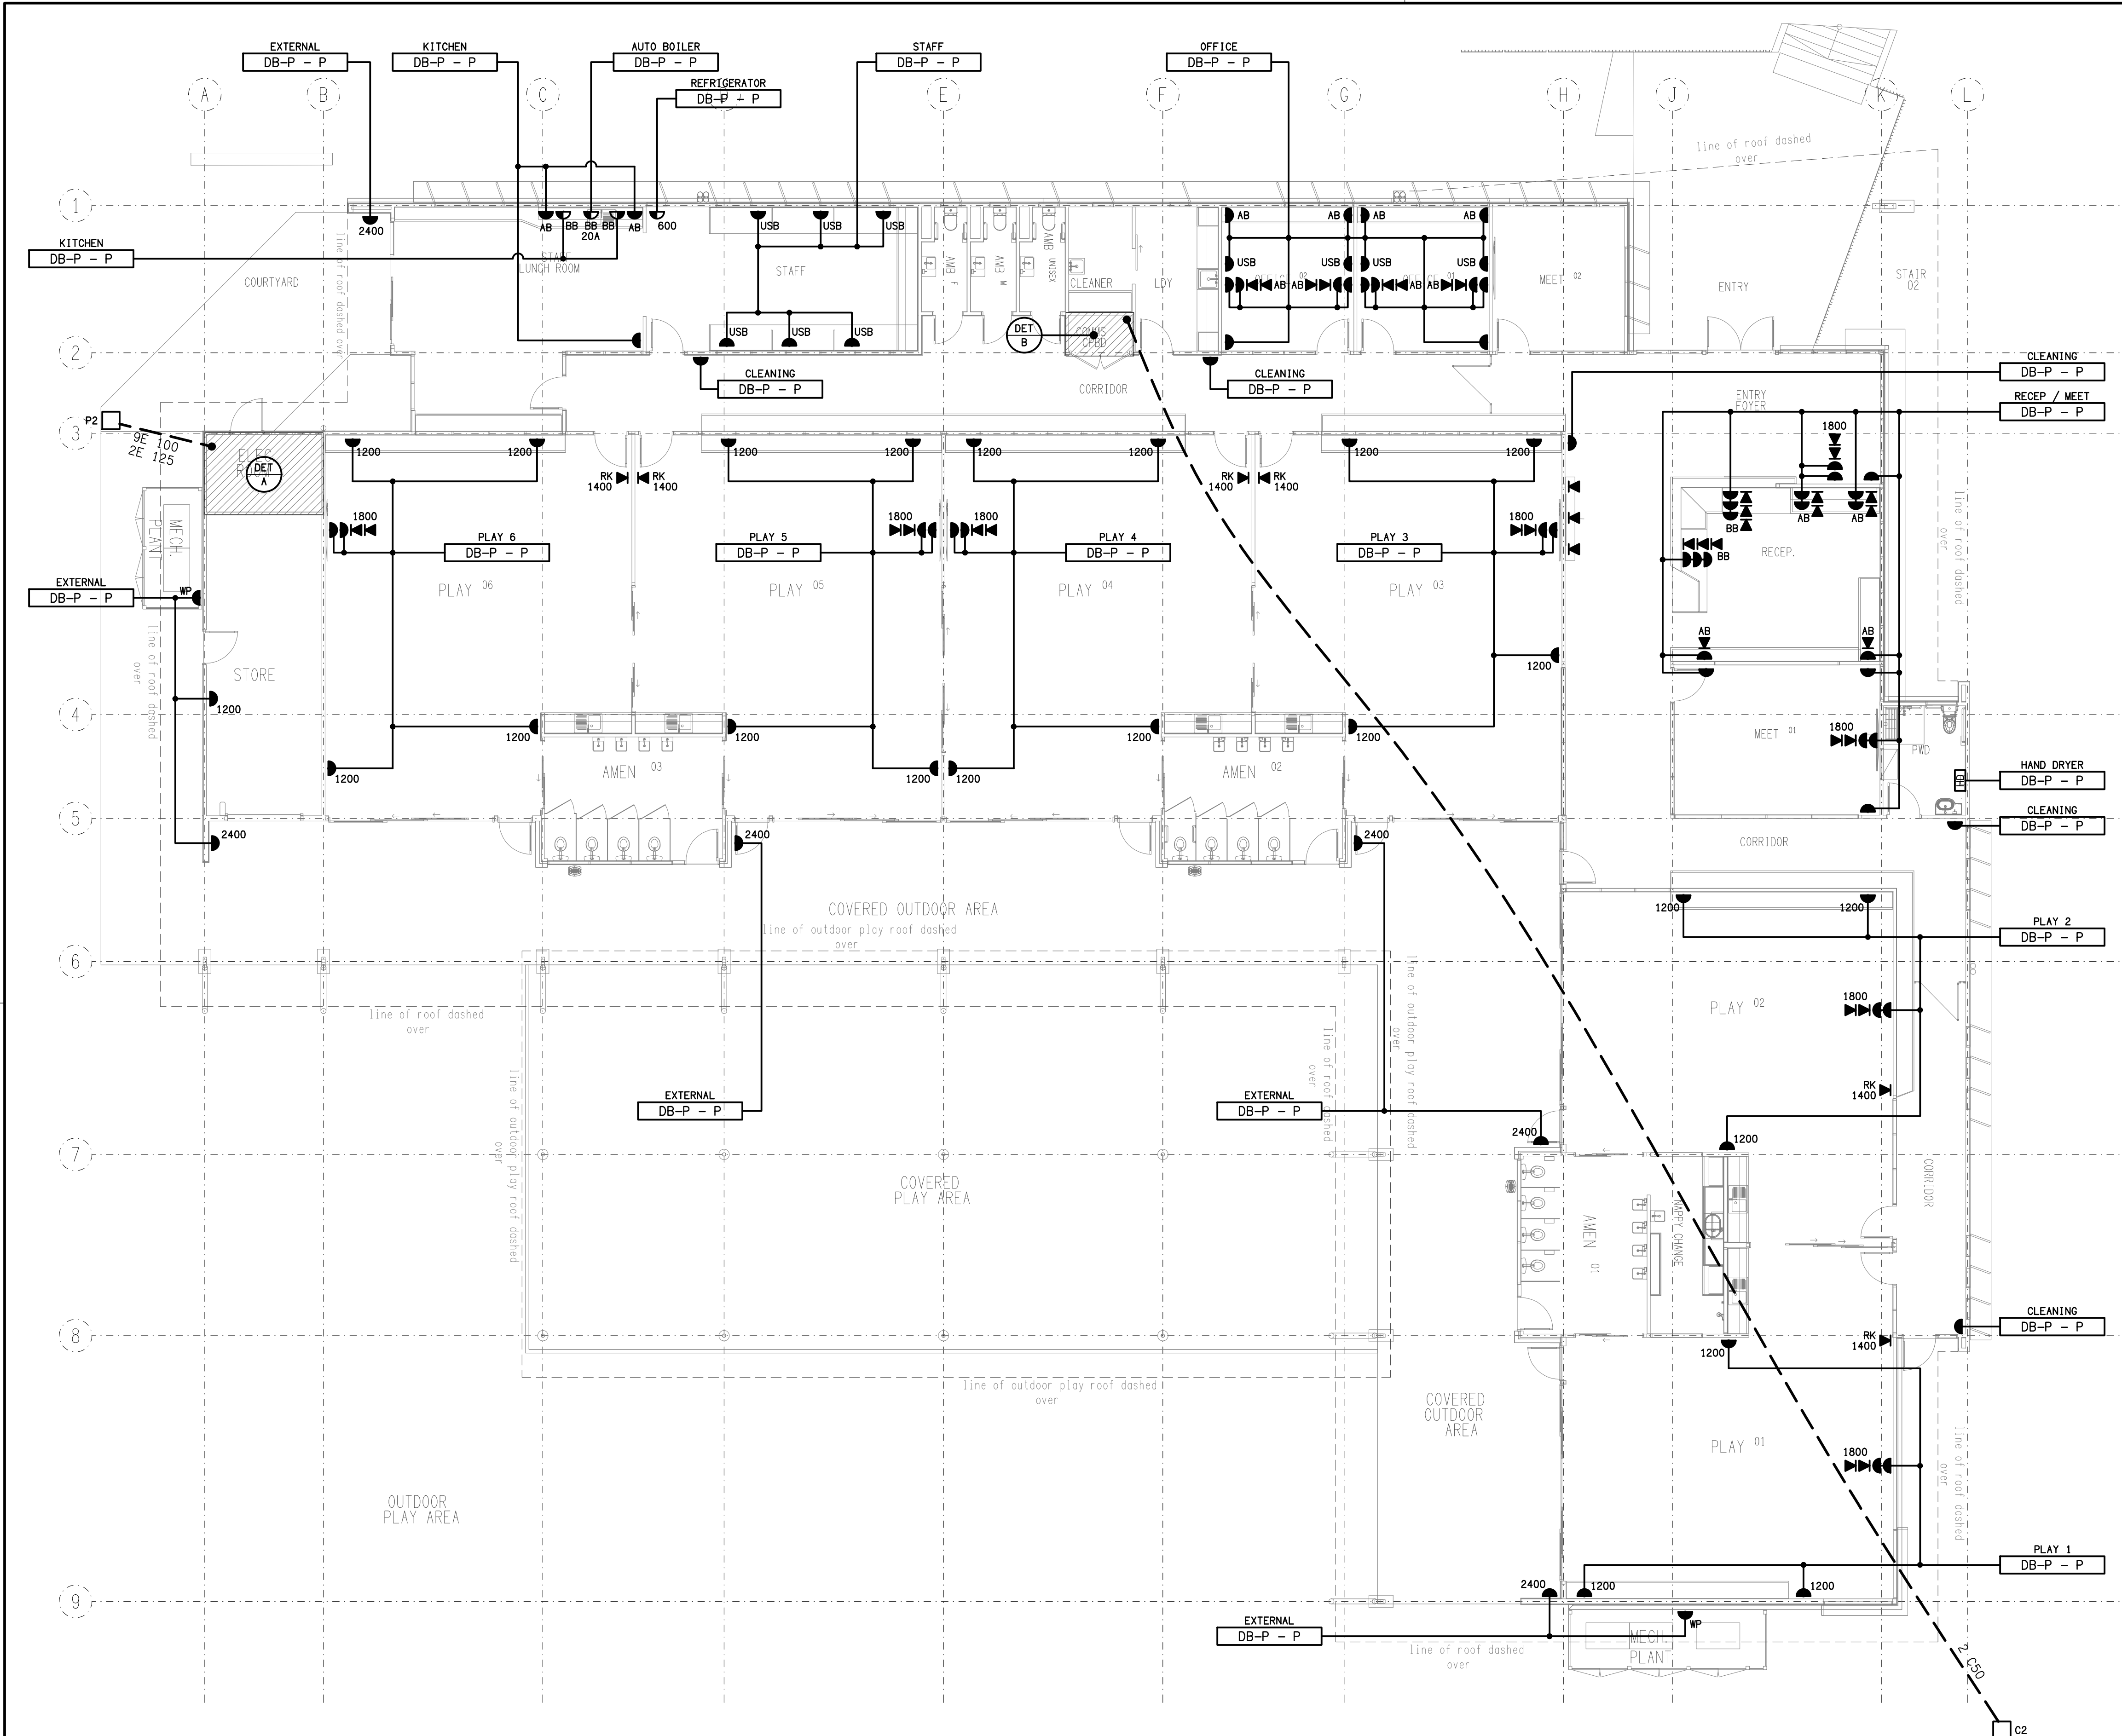

DETAIL A
ELECTRICAL ROOM FLOOR PLAN
SCALE 1: 25

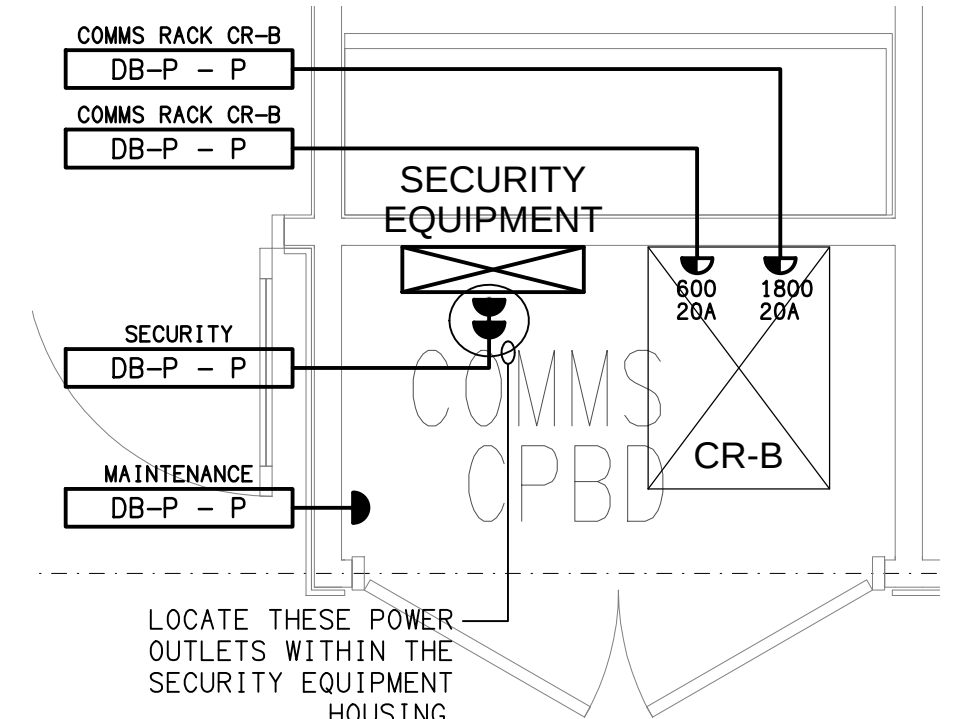

DETAIL B
COMMUNICATIONS CUPBOARD FLOOR PLAN
SCALE 1: 25