



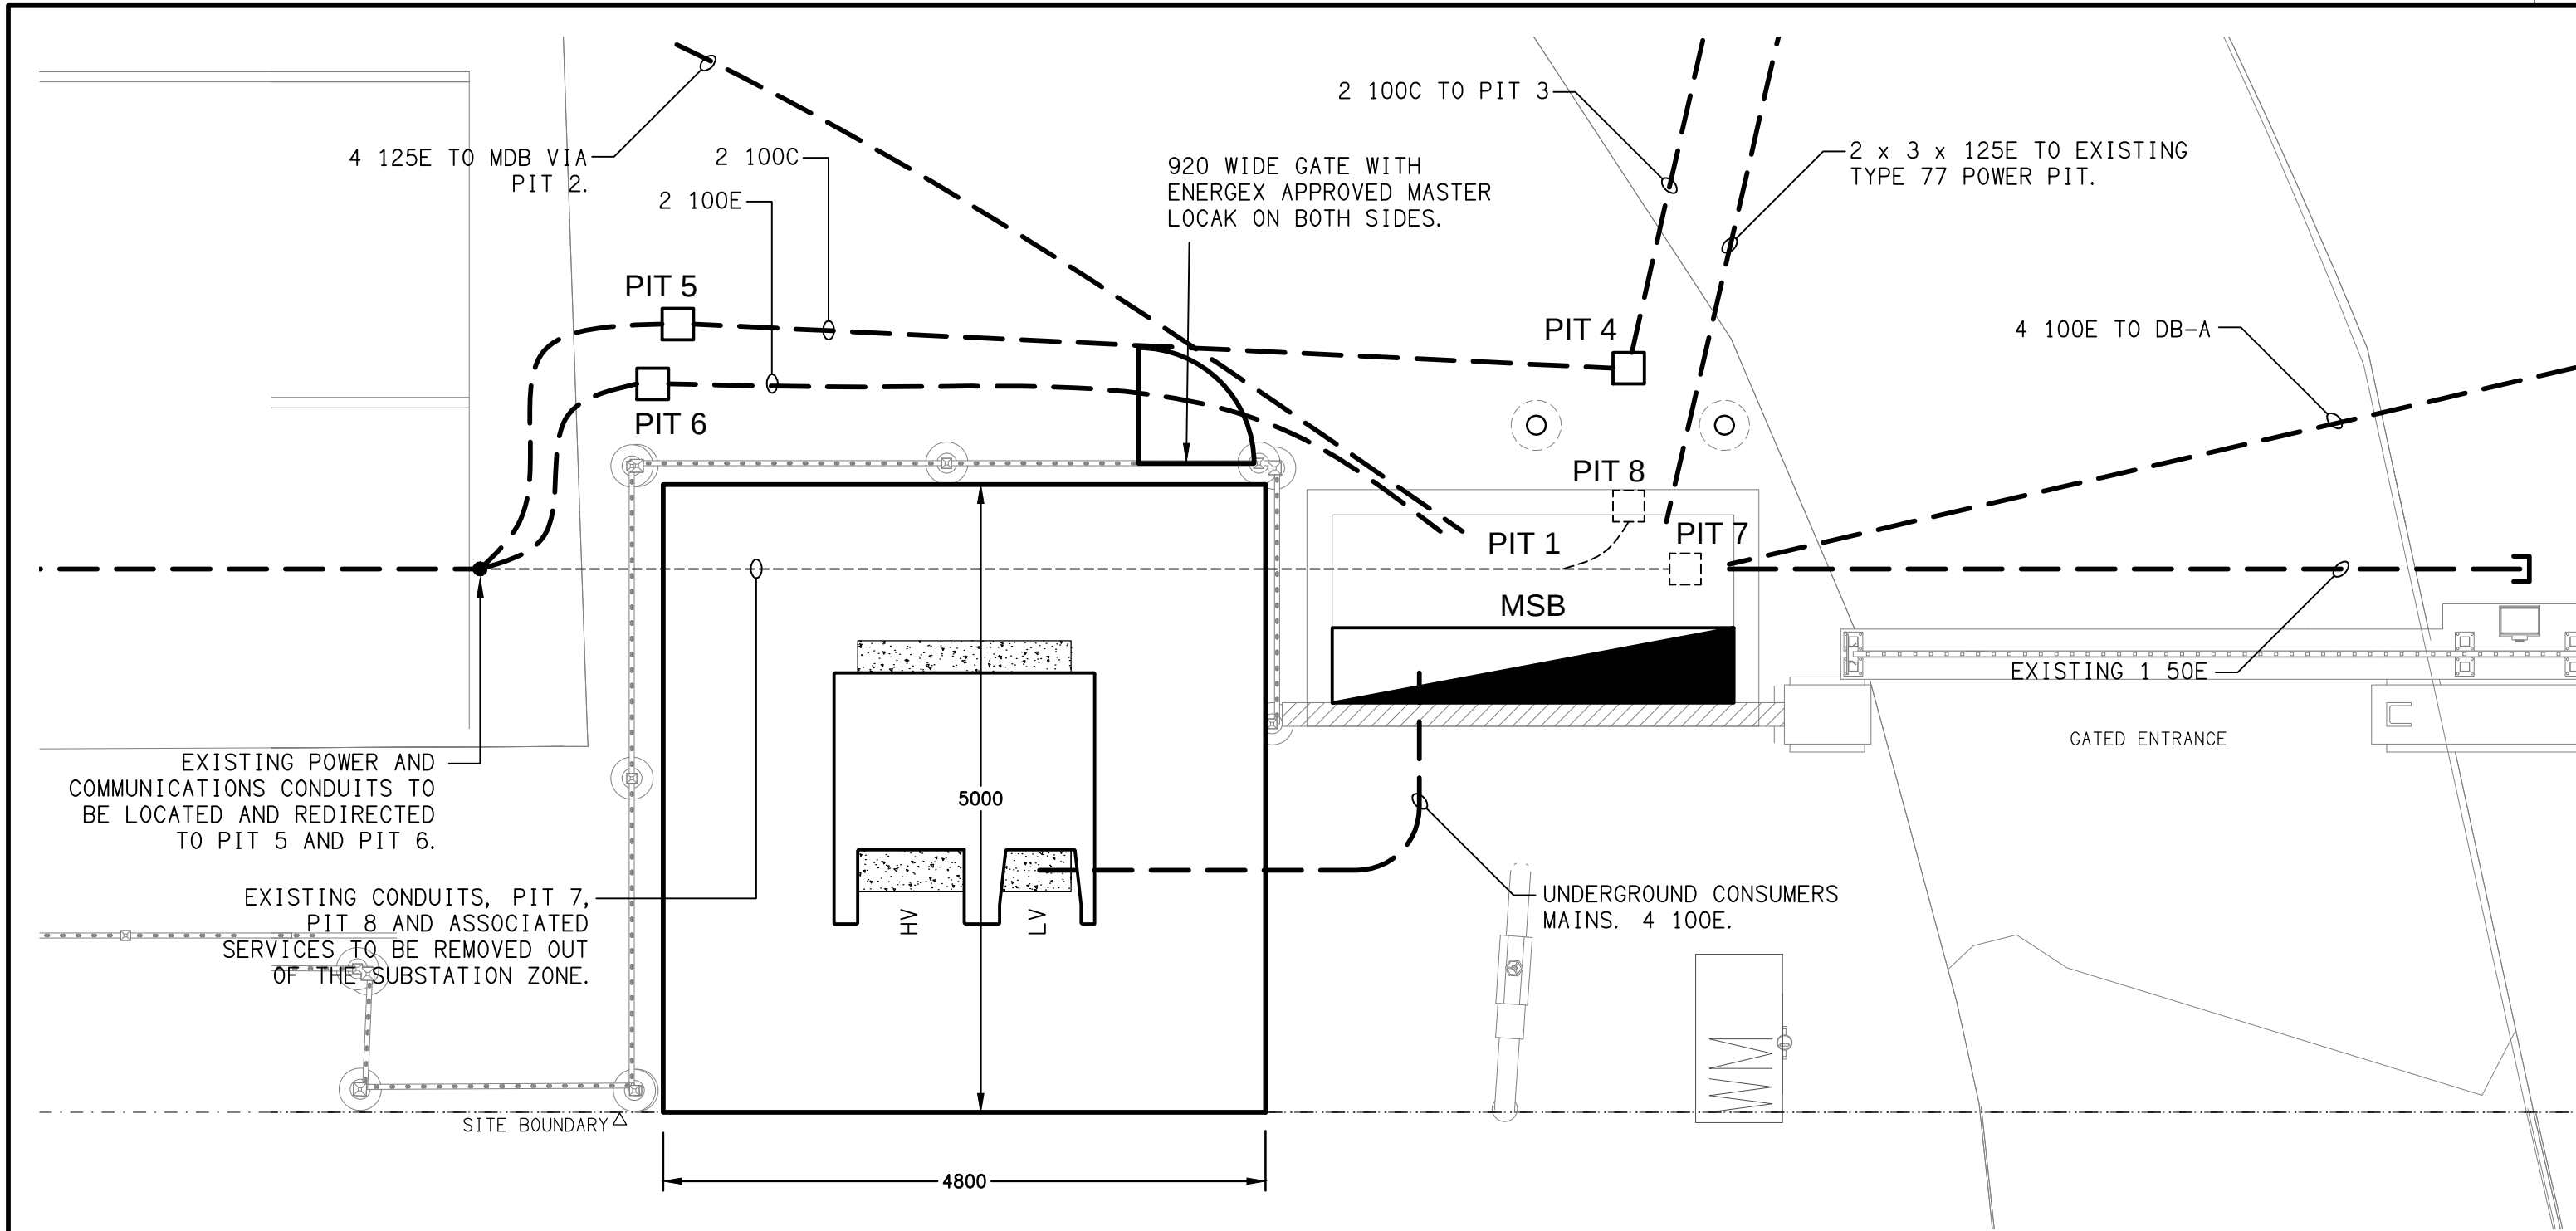

DETAIL A
PADMOUNT SUBSTATION CONDUIT & PITS
SCALE 1:50

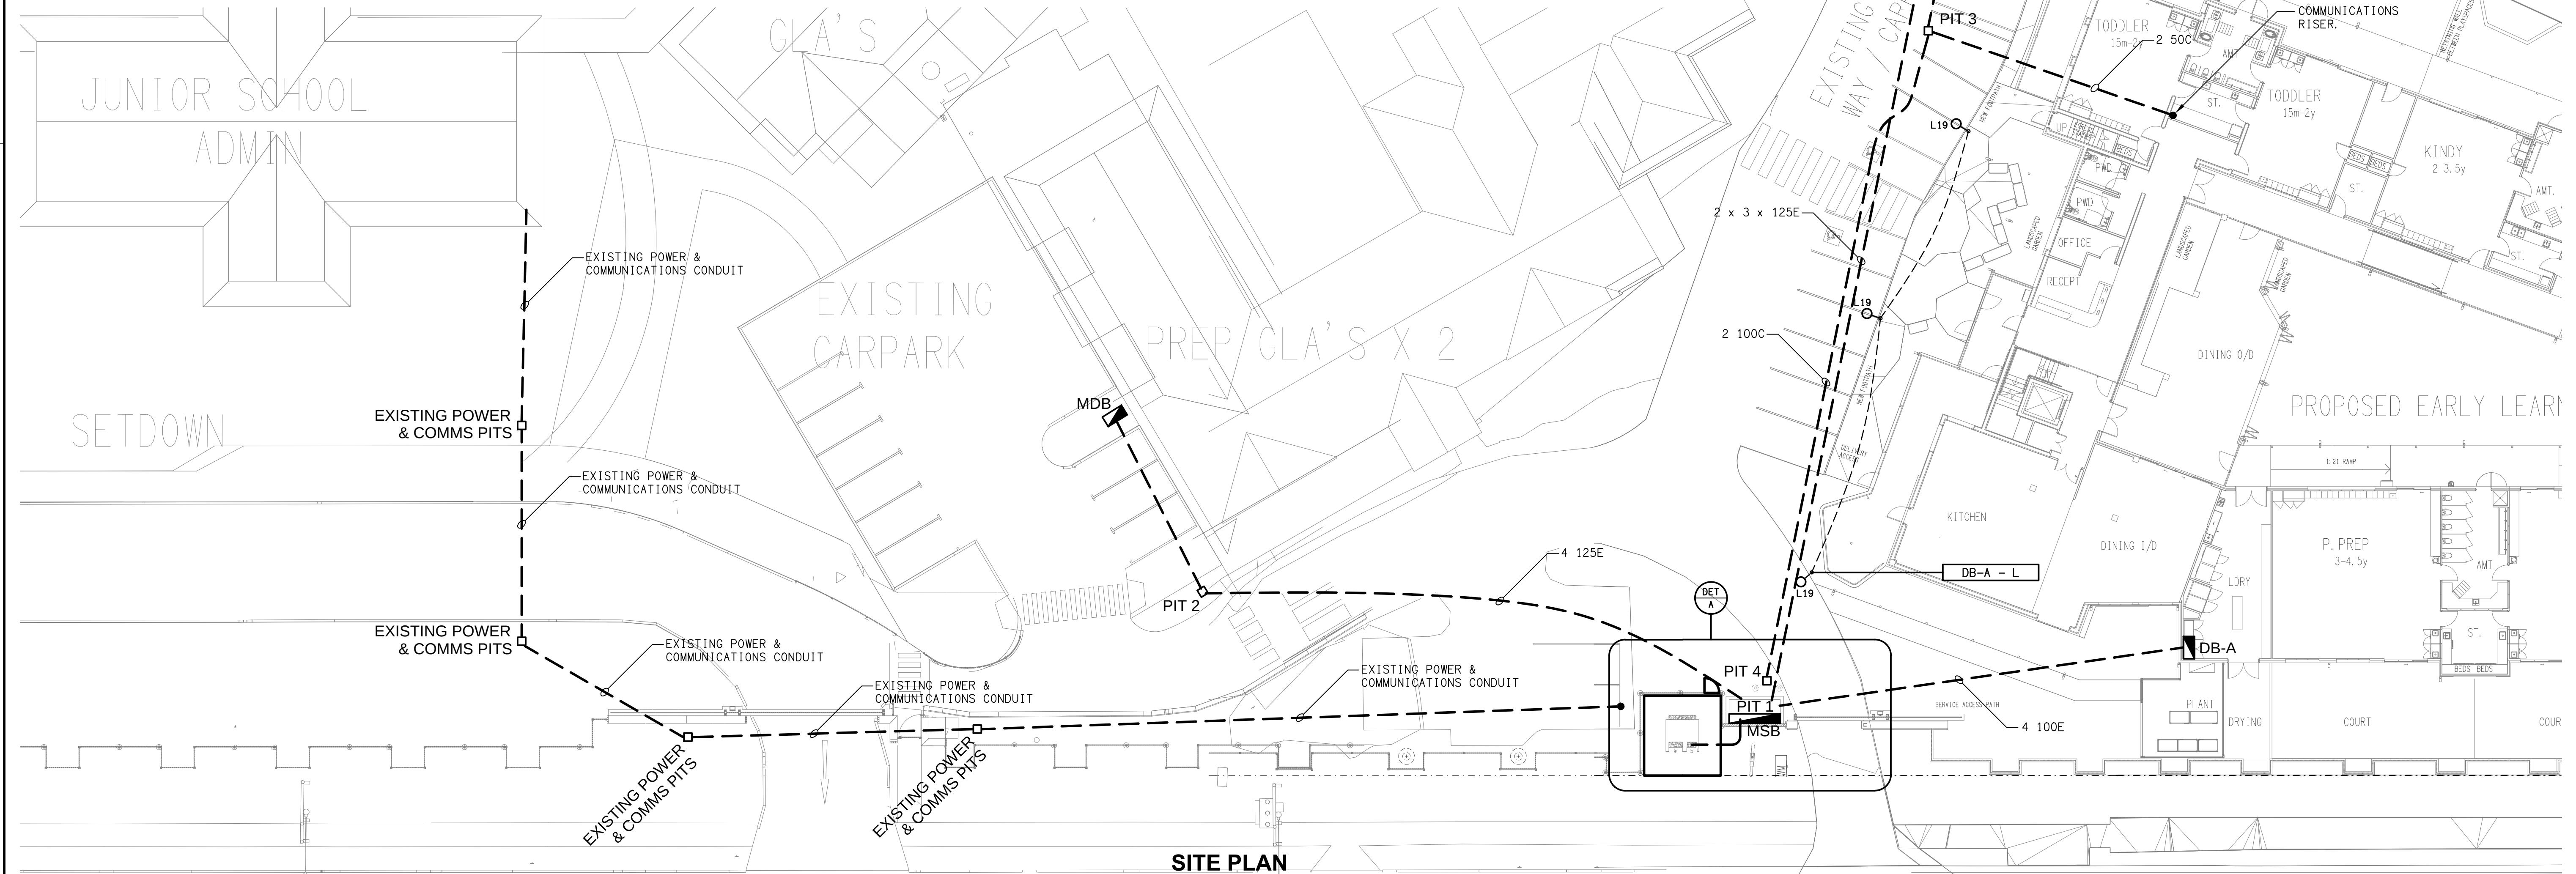

SITE PLAN
CONDUIT & PIT ARRANGEMENT
SCALE 1:200