



ELECTRICAL DESIGN GROUP

ELECTRICAL BUILDING SERVICES CONSULTANTS

P.O. Box 15, SHERWOOD Q. 4075

Phone: (07) 3278 4375

Website: www.edg.net.au Email: brisbane@edg.net.au

C3584a - METROPOLE HOTEL, PROSERPINE

C3584a-0001(A).xls

ELECTRICAL SERVICES CONTRACT DOCUMENT SCHEDULE

REVISION A - 16 OCTOBER 2025

ISSUING INFORMATION				DATE OF ISSUE							
				DAY	16						
				MONTH	10						
				YEAR	25						
				REASON FOR ISSUE	P						
A = APPROVAL				C = CONSTRUCTION				N = COORDINATION			
				P = PRELIMINARY				T = TENDER			

DISTRIBUTION				NUMBER OF COPIES							
WWW.EDG.NET.AU				1E							
VINTA				1E							
INASPACE				1E							
P = PRINT				T = TRACING				D = DISC			
				E = EMAIL				F = FAX			


DOCUMENTS				REVISION							
C3584a-E01.dwg	LEGEND & DETAILS			A							
C3584a-E02.dwg	NOTES										
C3584a-E03.dwg	NOTES										
C3584a-E04.dwg	SITE PLAN			A							
C3584a-E05.dwg	HOTEL FLOOR PLAN			A							
C3584a-E06.dwg	HOTEL REFLECTED CEILING PLAN			A							
C3584a-E07.dwg	CAN BAR & EXTERNAL ELEVATIONS			A							
C3584a-E08.dwg	BEER GARDEN PLANS			A							
C3584a-E09.dwg	LEVEL 1 & MSB SCHEMATIC			A							
C3584a-0001.xls	CONTRACT DOCUMENT SCHEDULE			A							
C3584a-0002.xls	EQUIPMENT SCHEDULE										
C3584a-0004.xls	DISTRIBUTION BOARD DB-A SCHEDULE										
C3584a-0005.xls	DISTRIBUTION BOARD DB-B SCHEDULE										
C3584a-0006.xls	DISTRIBUTION BOARD DB-C SCHEDULE										
C3584a-0007.xls	DISTRIBUTION BOARD DB-D SCHEDULE										
C3584a-0008.xls	DISTRIBUTION BOARD DB-E SCHEDULE										
C3584a-0001.zip	FITTING & OUTLET DATASHEETS										

LEGEND


	ELECTRICAL SERVICES SWITCHBOARD.
	SWITCHBOARD / CONTROL PANEL NOT PROVIDED AS PART OF THE ELECTRICAL SUBCONTRACT.
	SINGLE POWER OUTLET.
	DOUBLE POWER OUTLET.
	DOUBLE POWER OUTLET C/W USB CHARGING PORTS.
	GAMING / TAB OUTLET BY GAMING ELECTRICIAN.
	SIGNAGE CONNECTION.
	SINGLE PHASE ISOLATOR.
	THREE PHASE ISOLATOR.
	CONDUIT ROUTE.
	HAND DRYER CONNECTION.
	LIGHTING CONTROL SWITCHPANEL, TYPE x.
	CIRCUIT LINE.
	SWITCH LINE.
	POWER CIRCUIT DESIGNATION. DENOTES DB AND CIRCUIT.
	LIGHTING CONTROL CHANNEL REFERENCE.
	ELECTRICAL EQUIPMENT AS NOTED.
	REFER TO DETAIL NOTED FOR THE AREA SHOWN HATCHED. ADDITIONAL OUTLETS & FITTINGS MAY BE SHOWN ON DETAIL.
	FIRE SUPPRESSION SYSTEM INTERFACE.
	GAS VALVE ASSEMBLY.
	RELAY x.
	CONTACTOR x
	AIR PRESSURE SWITCH.
	KITCHEN EXHAUST HOOD CONTROL SYSTEM.
	FIRE INDICATOR PANEL.
	SURFACE MOUNTED SMOKE DETECTOR, WHITE.
	CONCEALED SPACE SMOKE DETECTOR.
	SURFACE MOUNTED THERMAL DETECTOR, WHITE. TYPE AS NOTED.
	DUCT PROBE THERMAL DETECTOR.
	RECESSED FIRE ALARM SPEAKER, WHITE.
	SURFACE MOUNTED FIRE ALARM HORN.
	Sx: LED JOINERY / CEILING STRIP LIGHT, TYPE AS NOTED.
	E1: GENERAL RECESSED LED EMERGENCY LIGHT, WHITE.
	EX: EMERGENCY LED EXIT LIGHT, WHITE.
	PD01: DECORATIVE BISTRO SUSPENDED PENDANT.
	PD02: DECORATIVE BAR COUNTER SUSPENDED PENDANT.
	PD03: DECORATIVE GAMING SUSPENDED SMALL PENDANT.
	PD04: DECORATIVE GAMING SUSPENDED MEDIUM PENDANT.
	PD05: DECORATIVE GAMING SUSPENDED LARGE PENDANT.
	PD06: DECORATIVE BISTRO SUSPENDED PENDANT.

LEGEND


	L1: CAN BAR RECESSED DOWNLIGHT, WHITE.
	L2: KITCHEN 300 X 1200 RECESSED LED TROFFER.
	L3: WALL MOUNTED COOL ROOM STATUS INDICATOR.
	L4: SURFACE MOUNTED COOL ROOM / FREEZER 1200 BATTEN.
	L5: AMENITY RECESSED DOWNLIGHT, WHITE.
	L6: GENERAL AREA RECESSED DOWNLIGHT, WHITE.
	L7: LOW OUTPUT RECESSED DOWNLIGHT, WHITE.
	L8: EXTERNAL ENTRY RECESSED DOWNLIGHT, WHITE.
	L9: TRACK MOUNTED ADJUSTABLE FLOOD LIGHT. WHITE.
	L10: GAMING RECESSED DOWNLIGHT, WHITE.
	L11: WALL MOUNTED CAN DOWNLIGHT, WHITE.
	L12: ADJUSTABLE STAGE SPOT LIGHT.
	L13: POLE MOUNTED FLOOD UP LIGHT, SILVER.
	L14: KIDS ROOM RECESSED DOWNLIGHT, WHITE.
	WL01: VERANDAH COLUMN LIGHT.
	WL02: EXTERNAL WALL LIGHT.
	WL03: DECORATIVE LOUNGE WALL LIGHT.
	WL04: AIR LOCK BEAM MOUNTED WALL LIGHT.
	FS01: FESTOON LIGHTING FIXED TO STAINLESS STEEL SUPPORT, BLACK.
	F1: CEILING FAN.
	HL1: HEAT LAMP.
	HL2: HEAT LAMP.

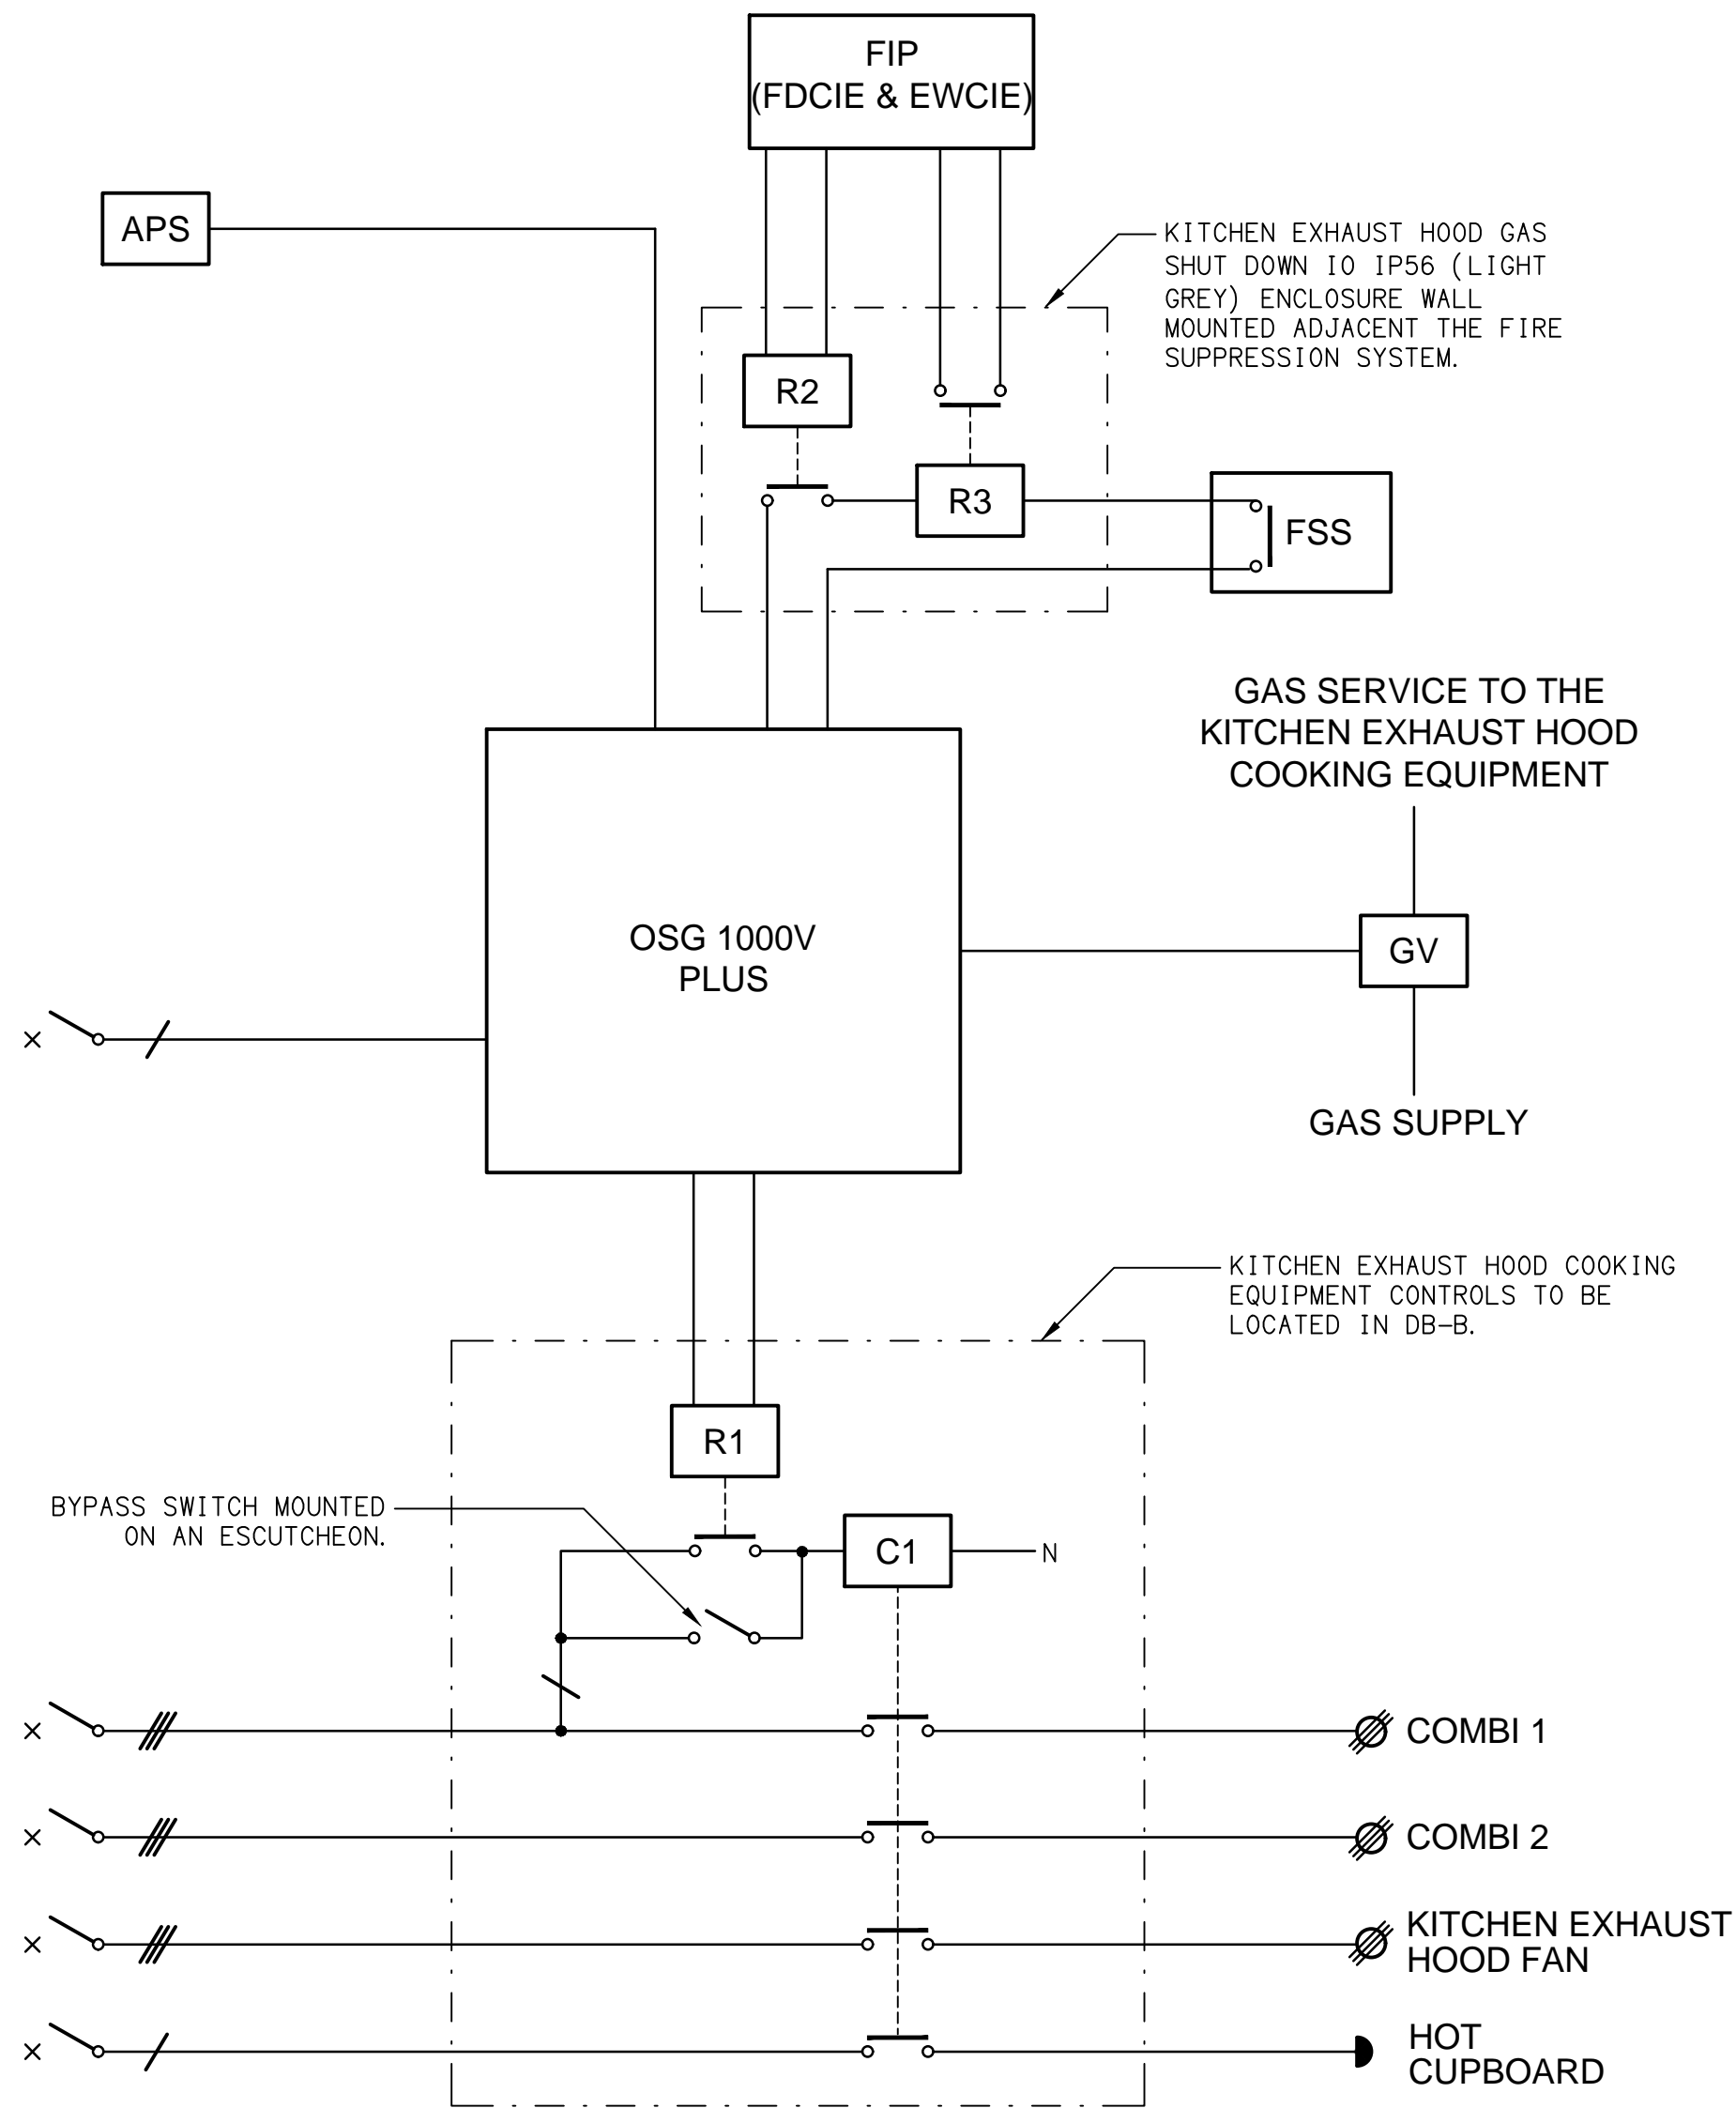


SCHEMATIC
EXHAUST HOOD CONTROL
NOT TO SCALE

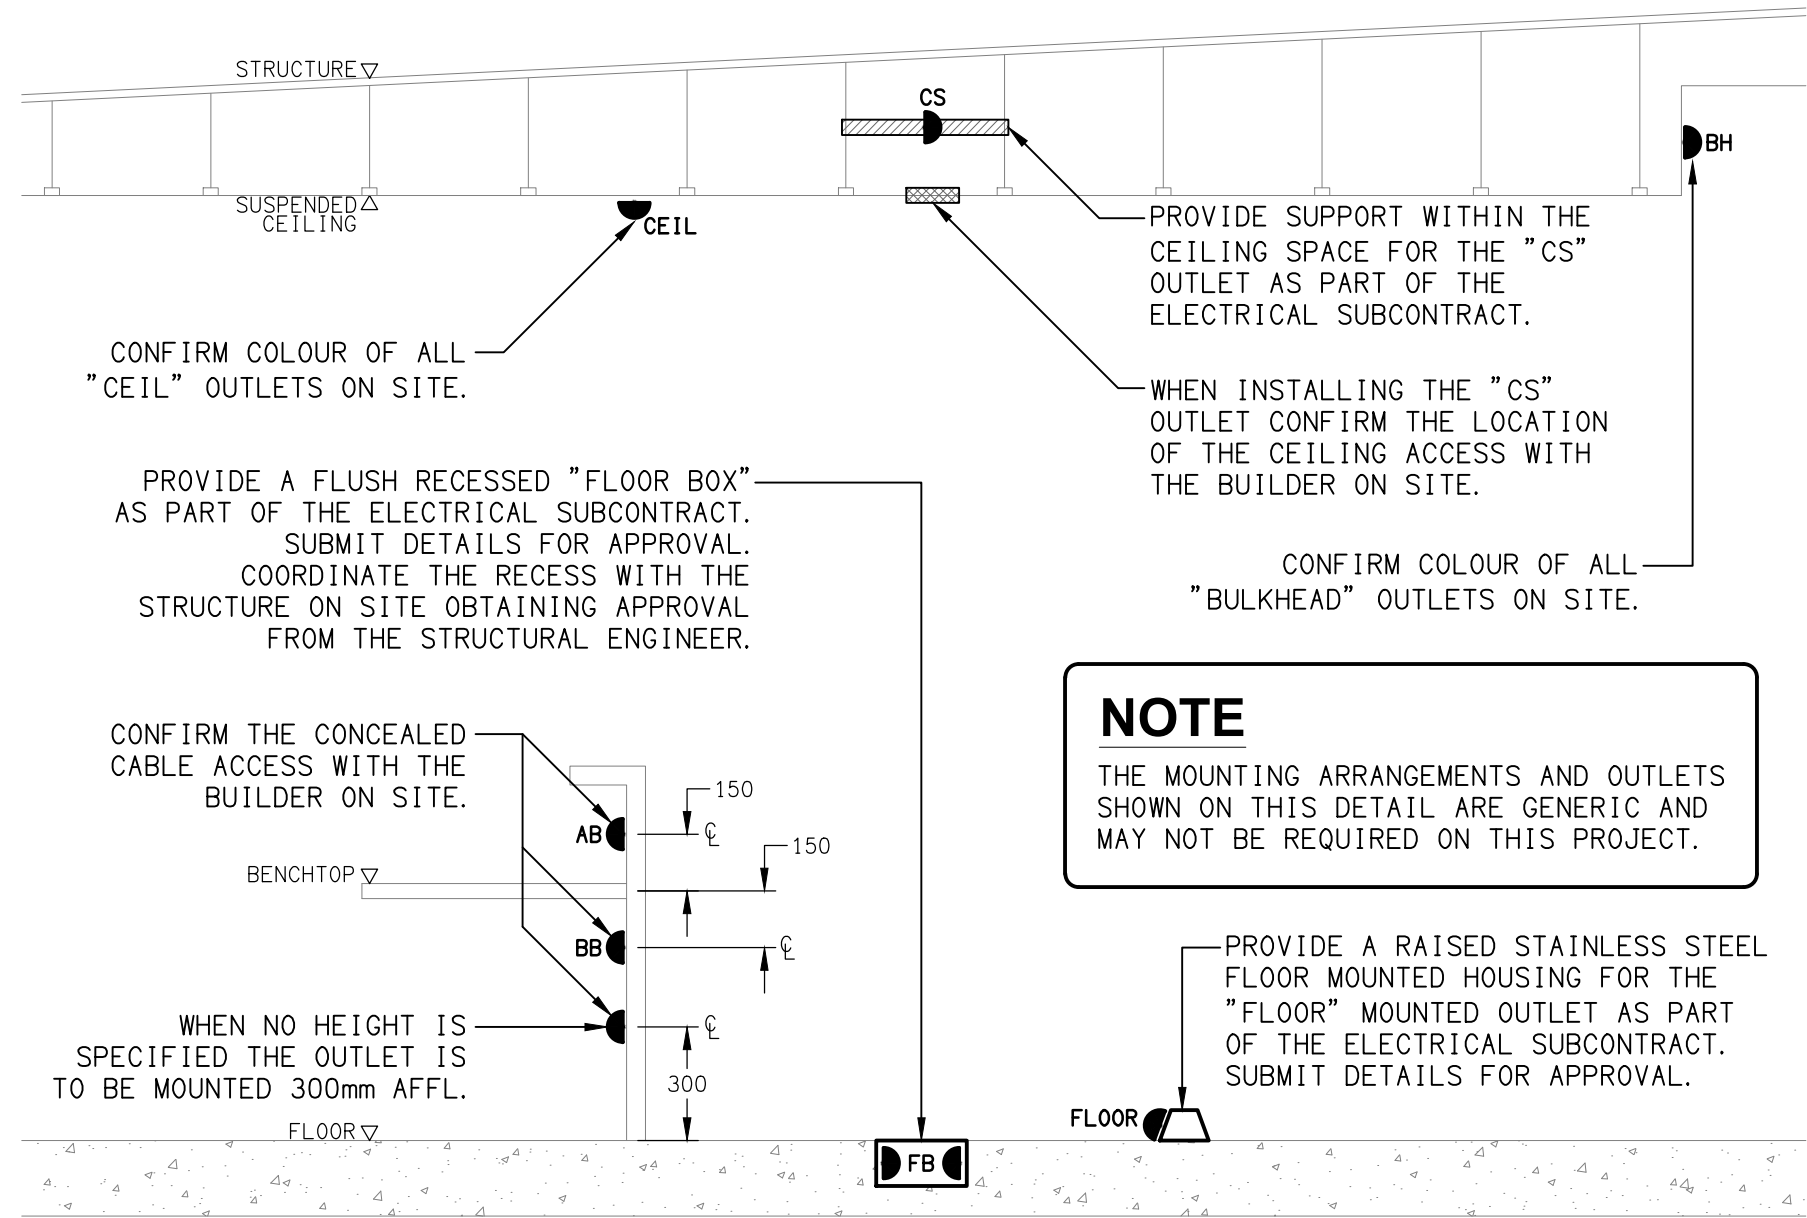



DETAIL
TYPICAL OUTLET MOUNTINGS
NOT TO SCALE

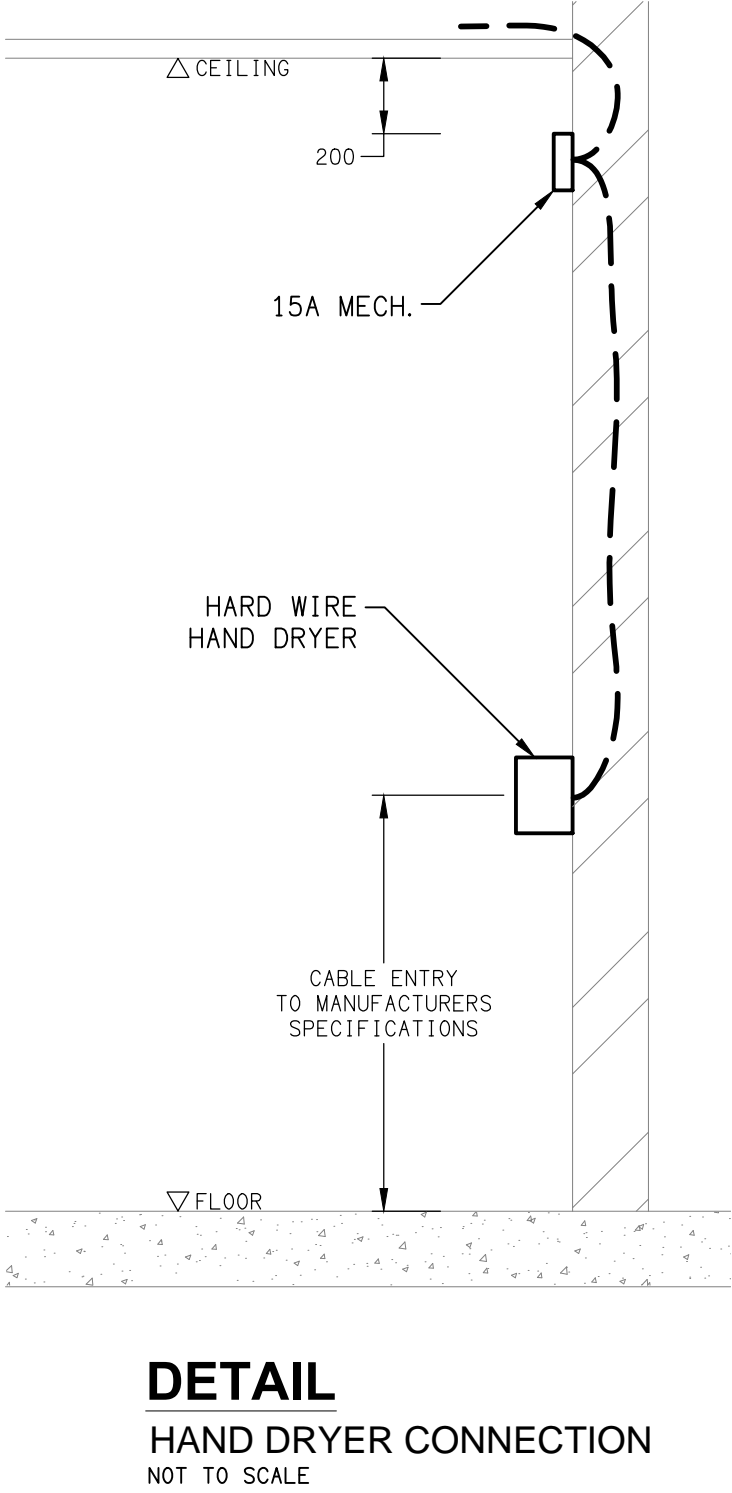

DETAIL
HAND DRYER CONNECTION
NOT TO SCALE

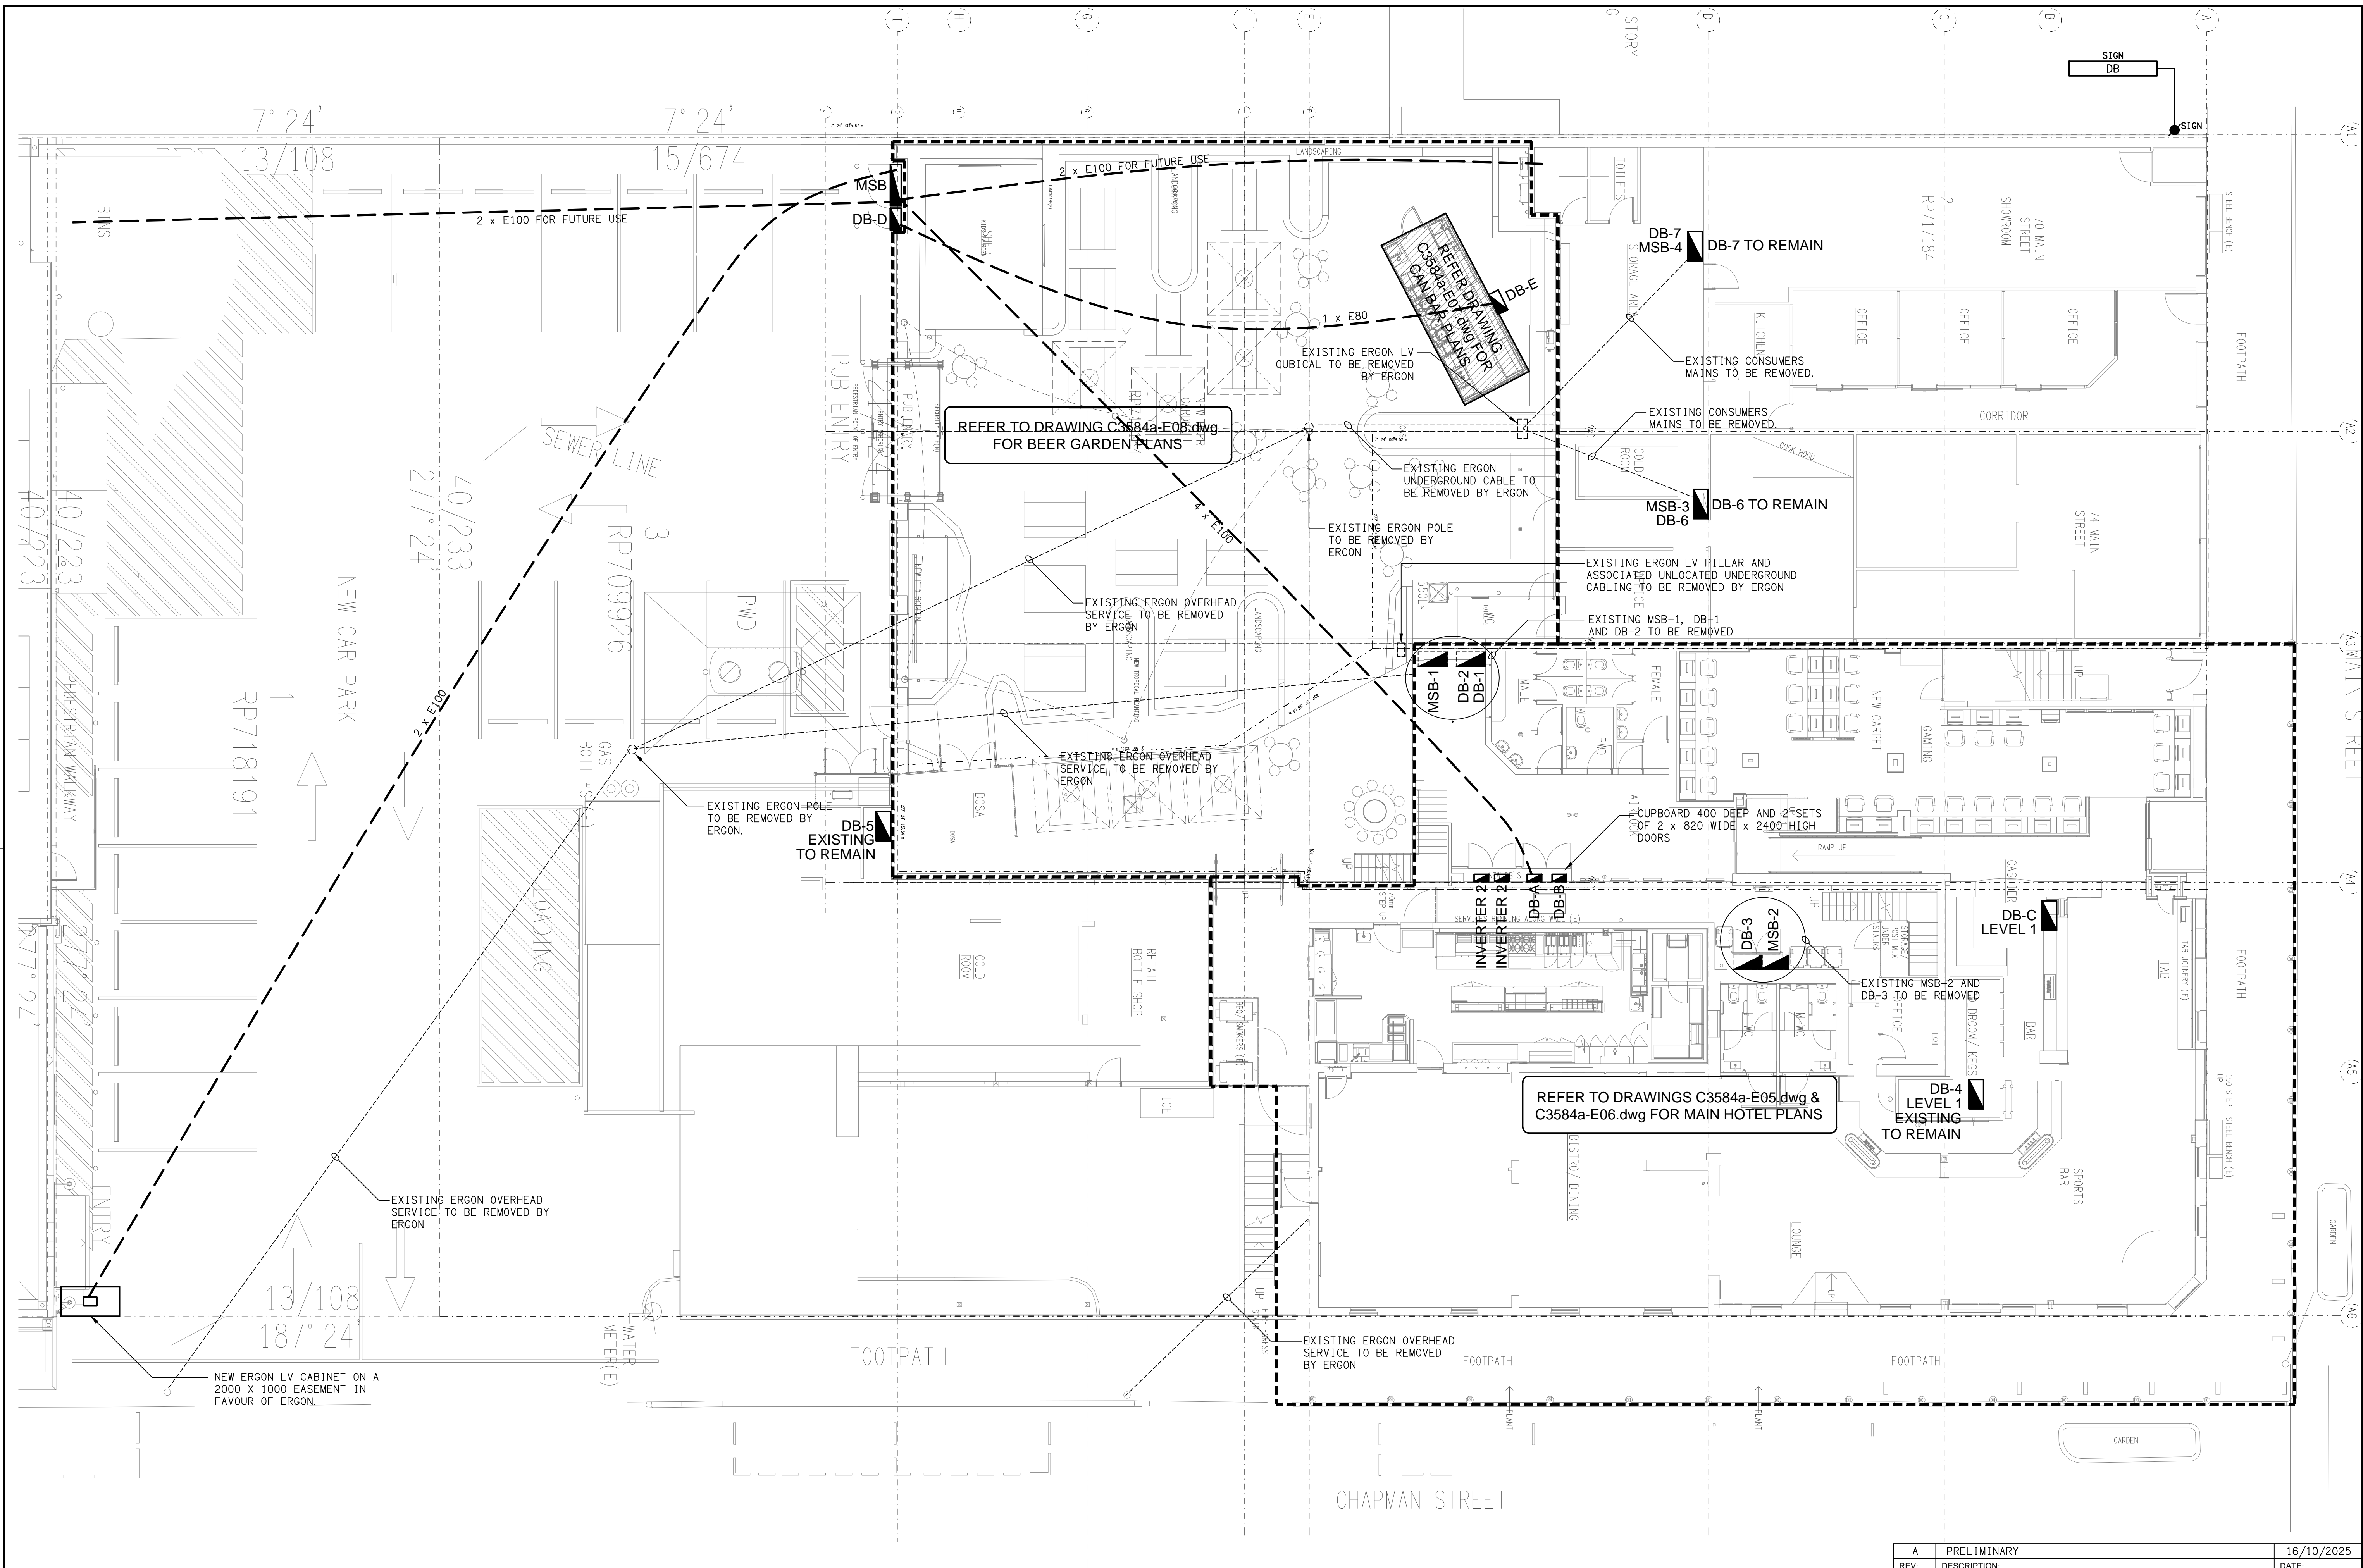

<div>ELECTRICAL DESIGN GROUP BRISBANE PTY LTD ACN 092 710 793</div> <div>TRADING AS: ELECTRICAL DESIGN GROUP</div>	<div>THE COPYRIGHT OF THIS DRAWING REMAINS THE PROPERTY OF THE ELECTRICAL DESIGN GROUP.</div> <div>USE FIGURED DIMENSIONS IN PREFERENCE TO SCALE.</div> <div>ALL DIMENSIONS TO BE VERIFIED ONSITE.</div>	<div><div><div><div></div></div><div>ELECTRICAL DESIGN GROUP</div><div>ELECTRICAL BUILDING SERVICES CONSULTANTS</div><div>BRISBANE GOLD COAST</div></div><div>P.O.Box 15, Sherwood Q.4075 Phone: (07) 3278 4375 Email: brisbane@edg.net.au Web: www.edg.net.au</div></div>	PROJECT: METROPOLE HOTEL, PROSERPINE		DRAWING: ELECTRICAL SERVICES SITE PLAN					
			74, 78 & 82 MAIN STREET, PROSERPINE, QUEENSLAND		SCALE: 1:100		AT A1			
					PROJECT NO: C3584a		DRAWING NO: E04		REVISION: A	

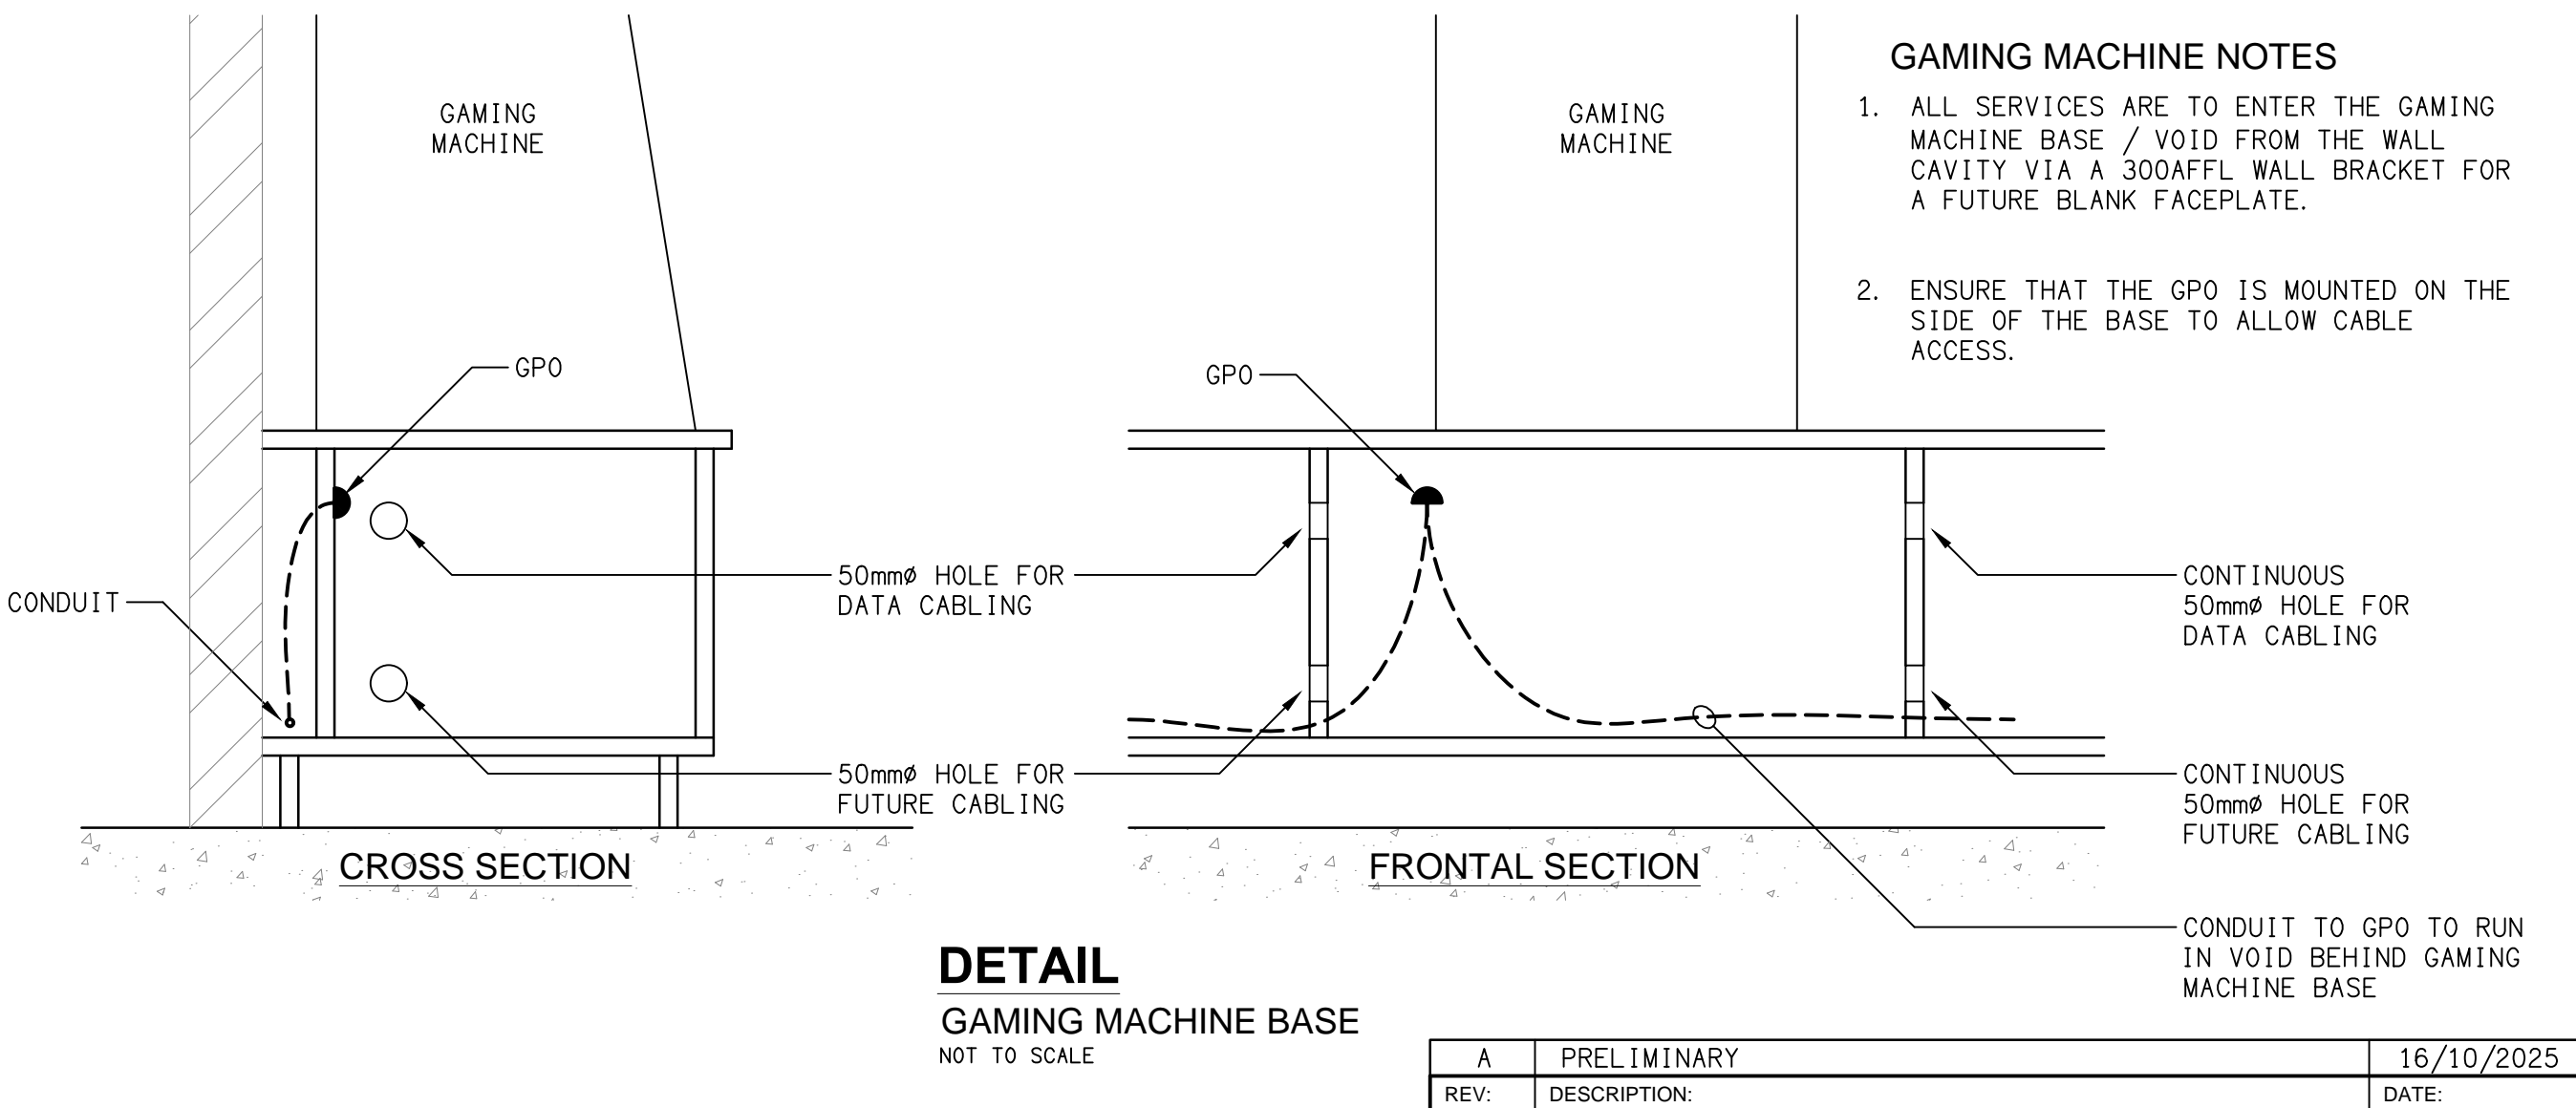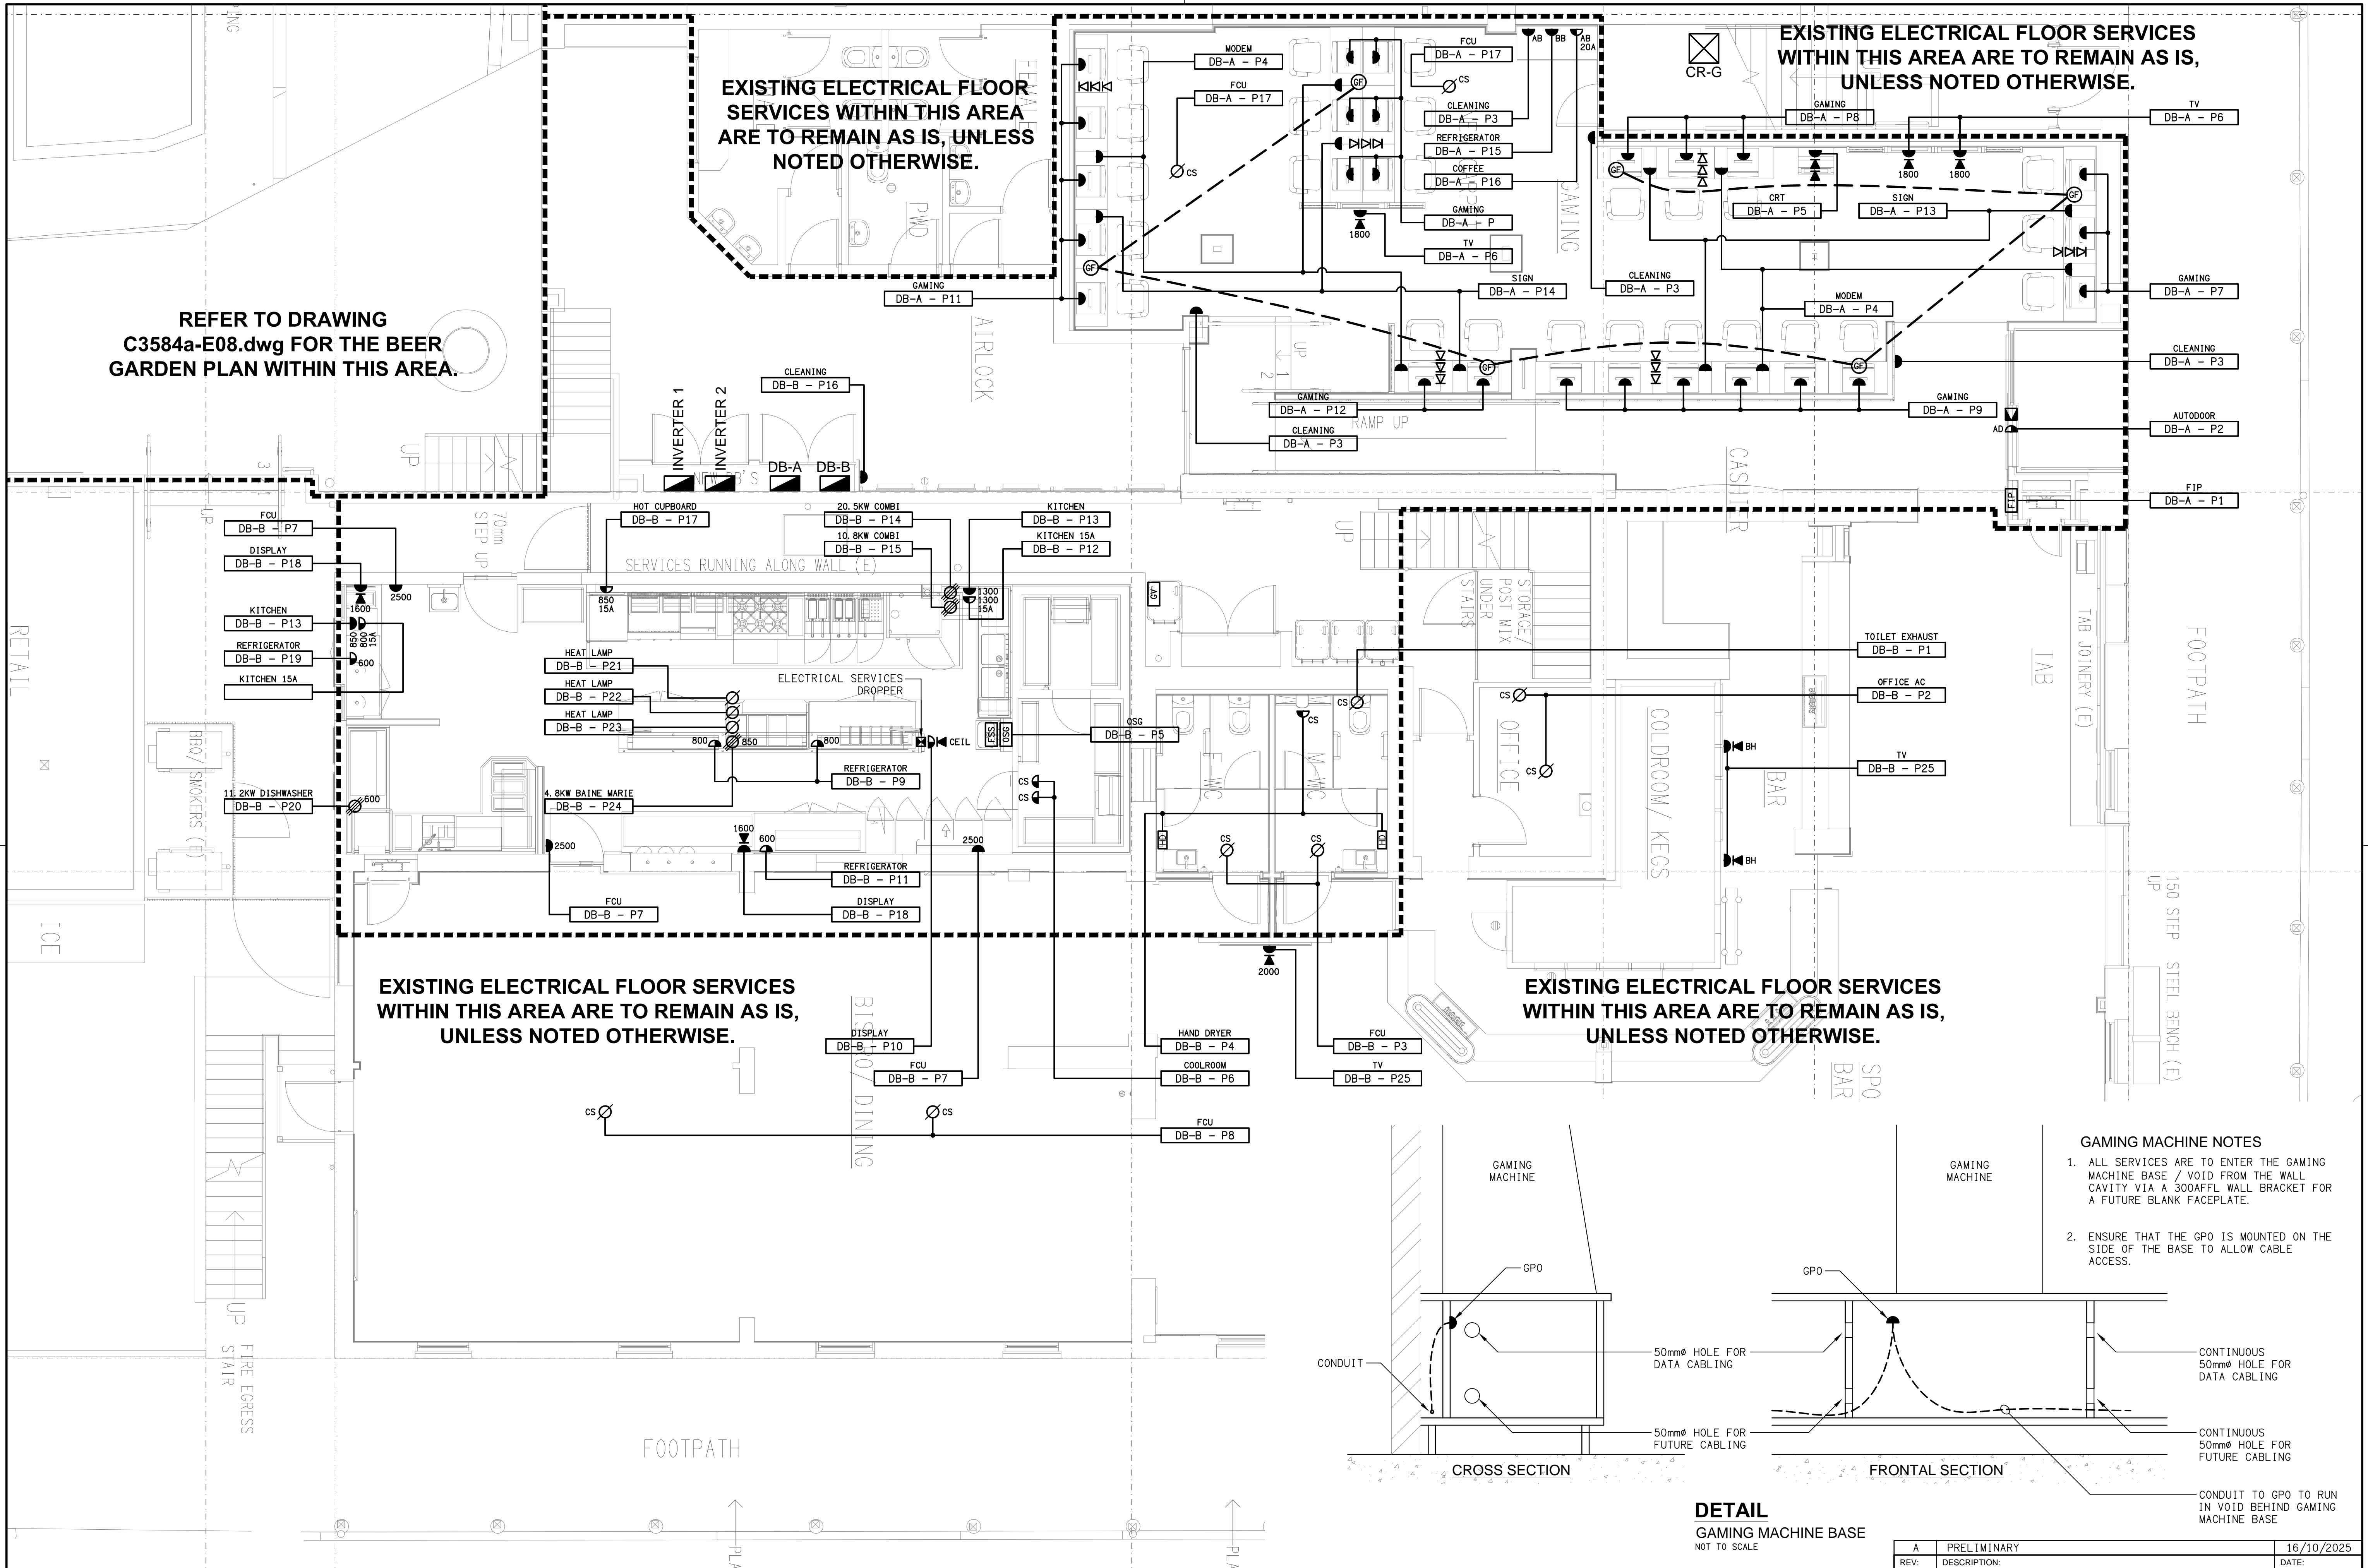

ELECTRICAL DESIGN GROUP BRISBANE
PTY LTD
ACN 092 710 793

TRADING AS:
ELECTRICAL DESIGN GROUP

THE COPYRIGHT OF THIS DRAWING
REMAINS THE PROPERTY OF THE
ELECTRICAL DESIGN GROUP.

USE FIGURED DIMENSIONS
IN PREFERENCE TO SCALE.

ALL DIMENSIONS TO BE
VERIFIED ONSITE.

ELECTRICAL DESIGN GROUP

ELECTRICALBUILDINGSERVICESCONSULTANTS

BRISBANEGOLD COAST

P.O.Box 15, Sherwood Q.4075
Phone: (07) 3278 4375
Email: brisbane@edg.net.au
Web: www.edg.net.au

DRAWING:
METROPOLE HOTEL, PROSERPINE

74, 78 & 82 MAIN STREET, PROSERPINE, QUEENSLAND


SCALE:
1:50

AT A1

PROJECT NO:
C3584a

DRAWING NO:
E05

REVISION:
A

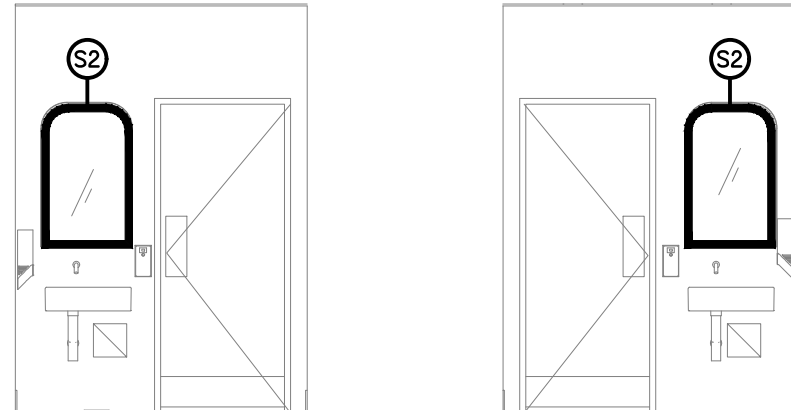

DETAIL A
MALE ELEVATION
SCALE 1:50


DETAIL B
FEMALE ELEVATION
SCALE 1:50

REFER TO DRAWING C3584a-E08.dwg FOR
THE BEER GARDEN PLAN WITHIN THIS AREA.

EXISTING ELECTRICAL CEILING
SERVICES WITHIN THIS AREA
TO REMAIN AS IS, UNLESS
NOTED OTHERWISE.

EXISTING ELECTRICAL CEILING
SERVICES WITHIN THIS AREA TO REMAIN
AS IS, UNLESS NOTED OTHERWISE.

EXISTING ELECTRICAL CEILING
SERVICES WITHIN THIS AREA TO REMAIN
AS IS, UNLESS NOTED OTHERWISE.

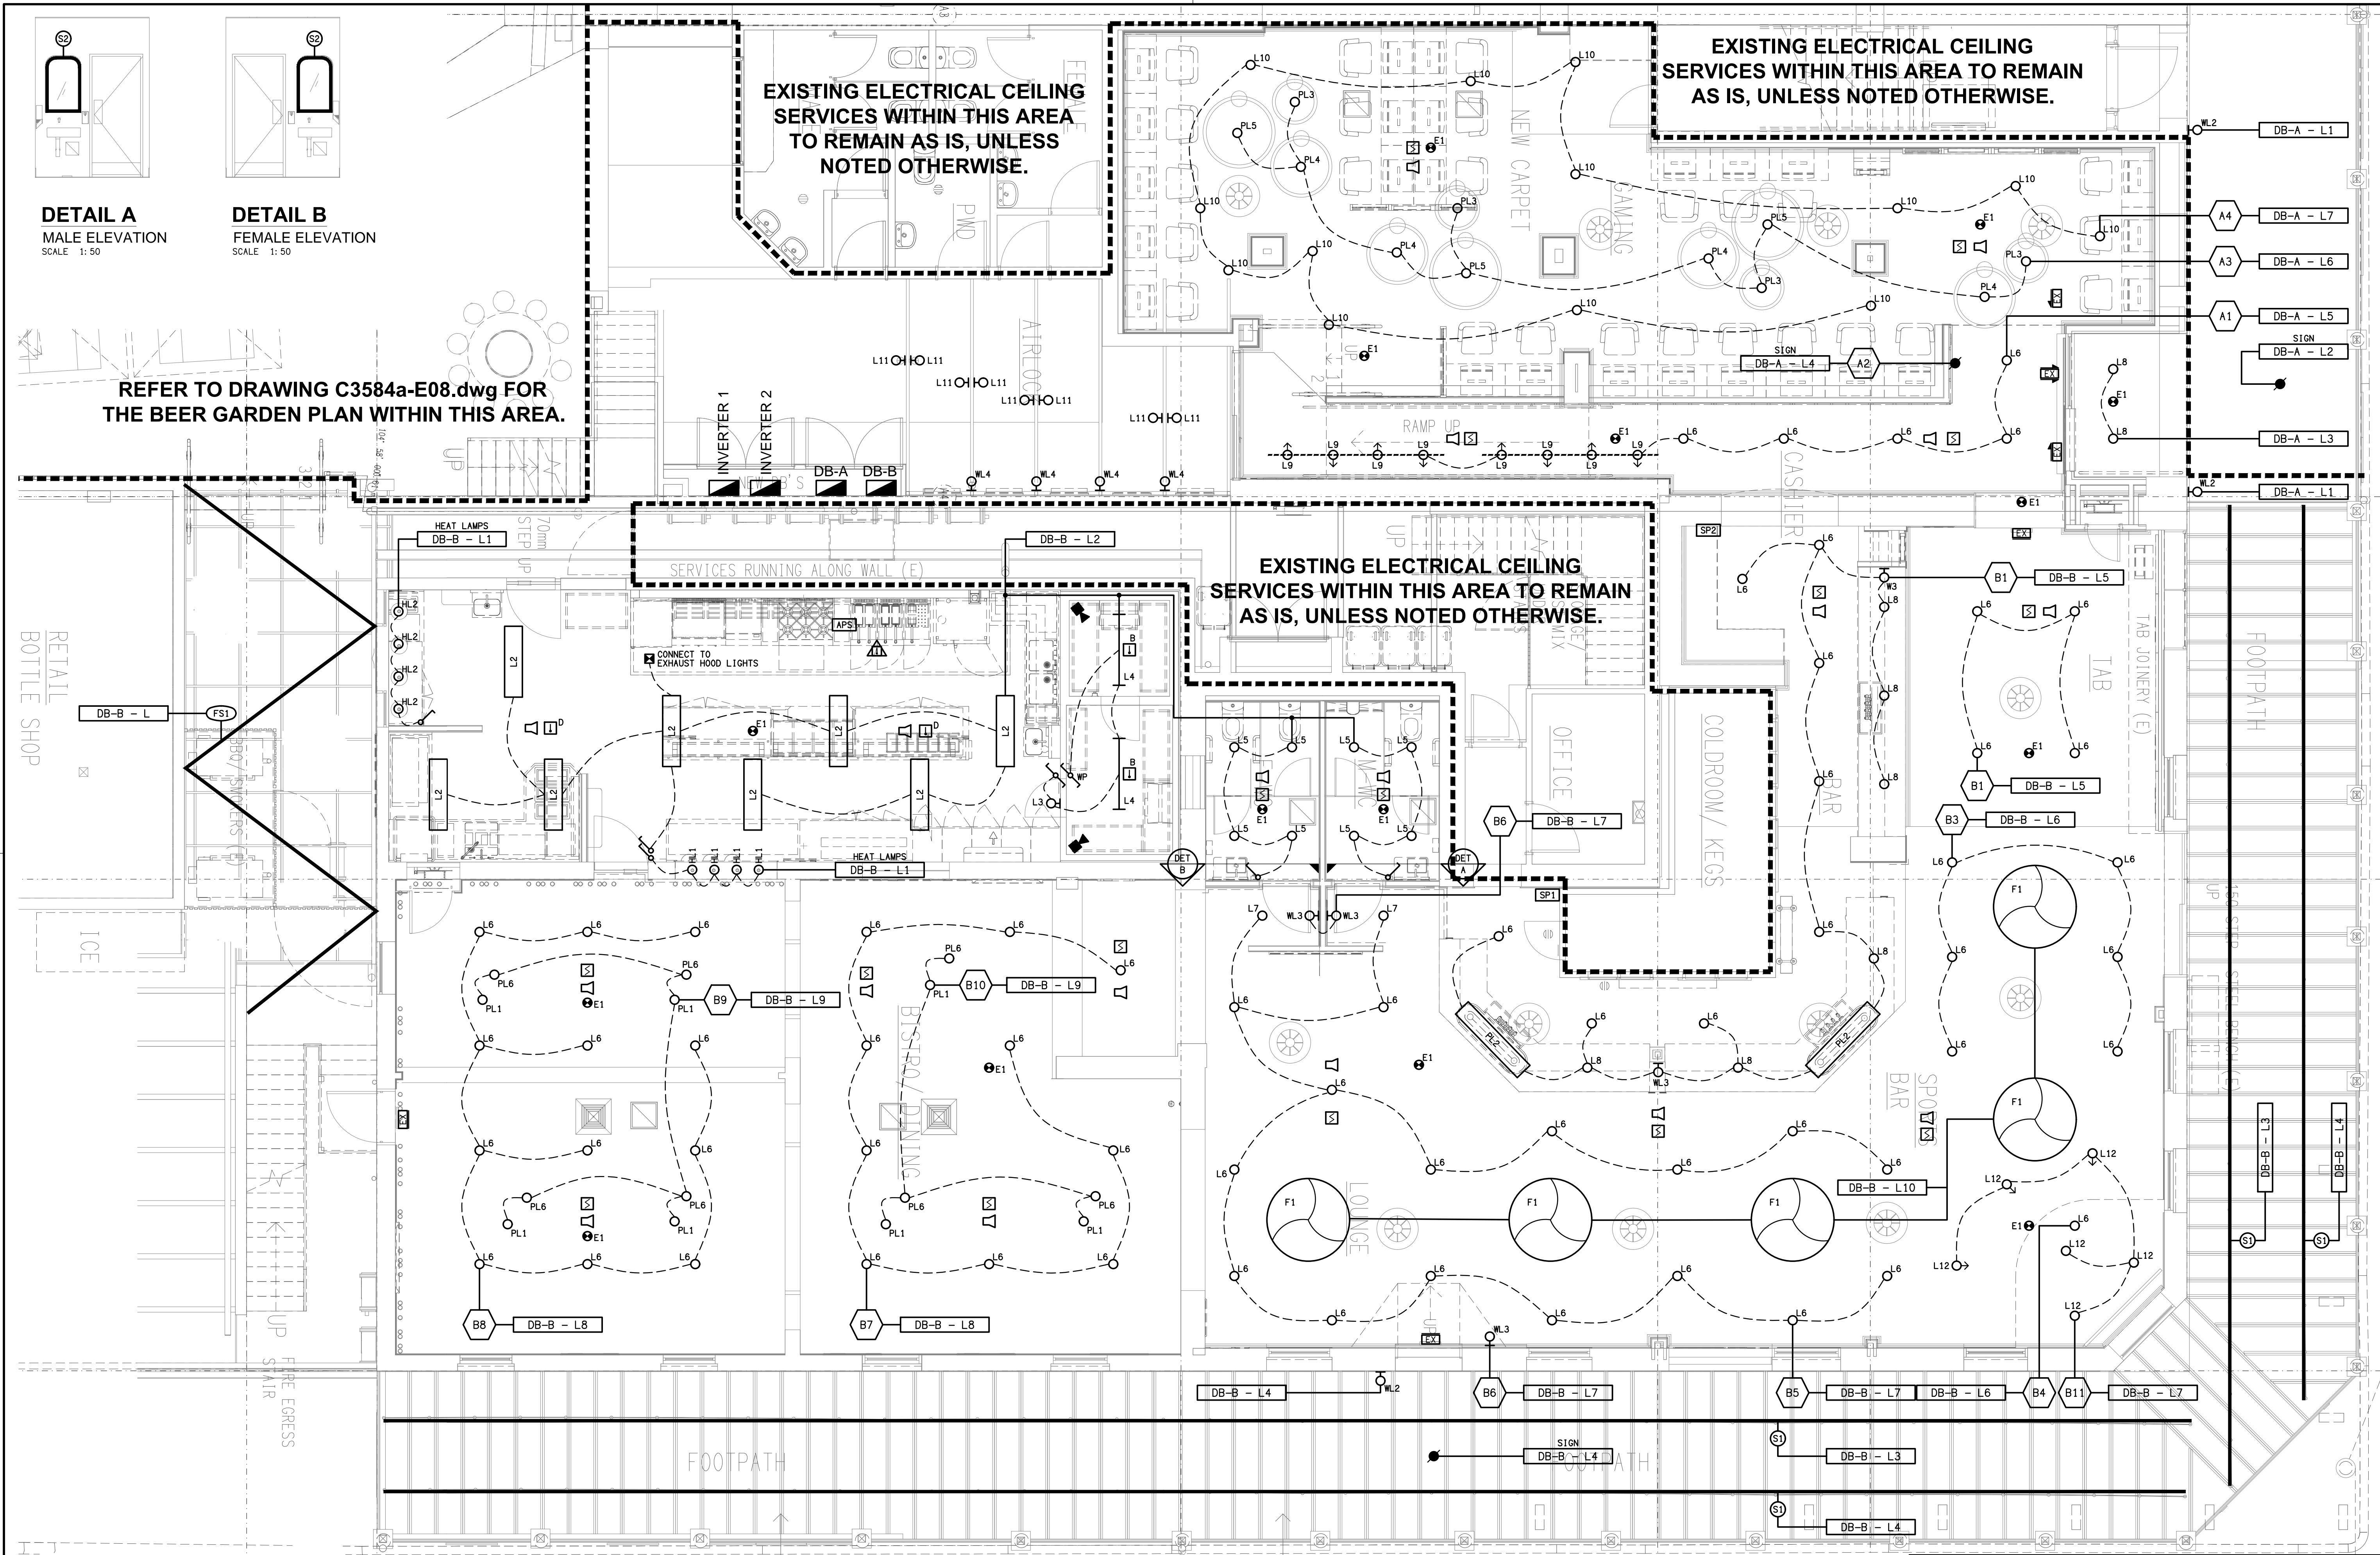

ELECTRICAL DESIGN GROUP BRISBANE
PTY LTD
ACN 092 710 793
TRADING AS:
ELECTRICAL DESIGN GROUP

THE COPYRIGHT OF THIS DRAWING
REMAINS THE PROPERTY OF THE
ELECTRICAL DESIGN GROUP.
USE FIGURED DIMENSIONS
IN PREFERENCE TO SCALE.
ALL DIMENSIONS TO BE
VERIFIED ONSITE.

ELECTRICAL DESIGN GROUP
ELECTRICAL BUILDING SERVICES CONSULTANTS
BRISBANE GOLD COAST


P.O.Box 15, Sherwood Q.4075
Phone: (07) 3278 4375
Email: brisbane@edg.net.au
Web: www.edg.net.au

PROJECT:
METROPOLE HOTEL, PROSERPINE
74, 78 & 82 MAIN STREET, PROSERPINE, QUEENSLAND


A	PRELIMINARY	16/10/2025
REV:	DESCRIPTION:	DATE:

DRAWING:
**ELECTRICAL SERVICES
HOTEL REFLECTED CEILING PLAN**


SCALE: 1:50	AT A1	PROJECT NO: C3584a	DRAWING NO: E06	REVISION: A
----------------	-------	------------------------------	---------------------------	-----------------------

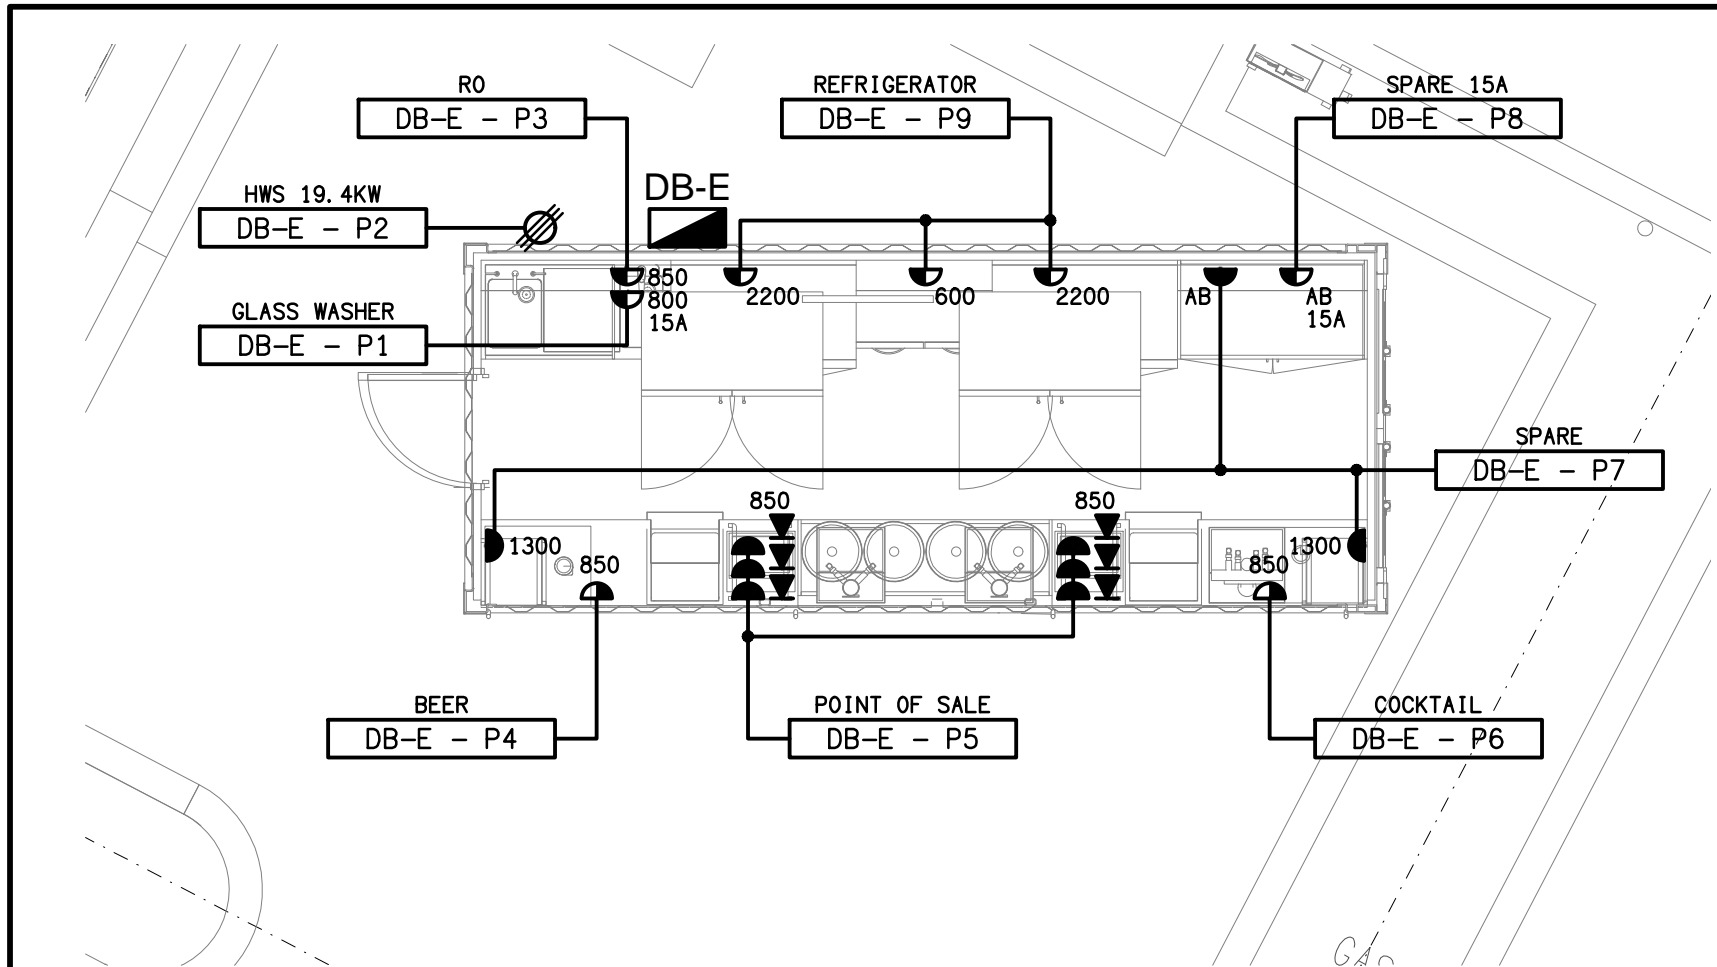

FLOOR PLAN
CAN BAR LAYOUT
SCALE 1: 50

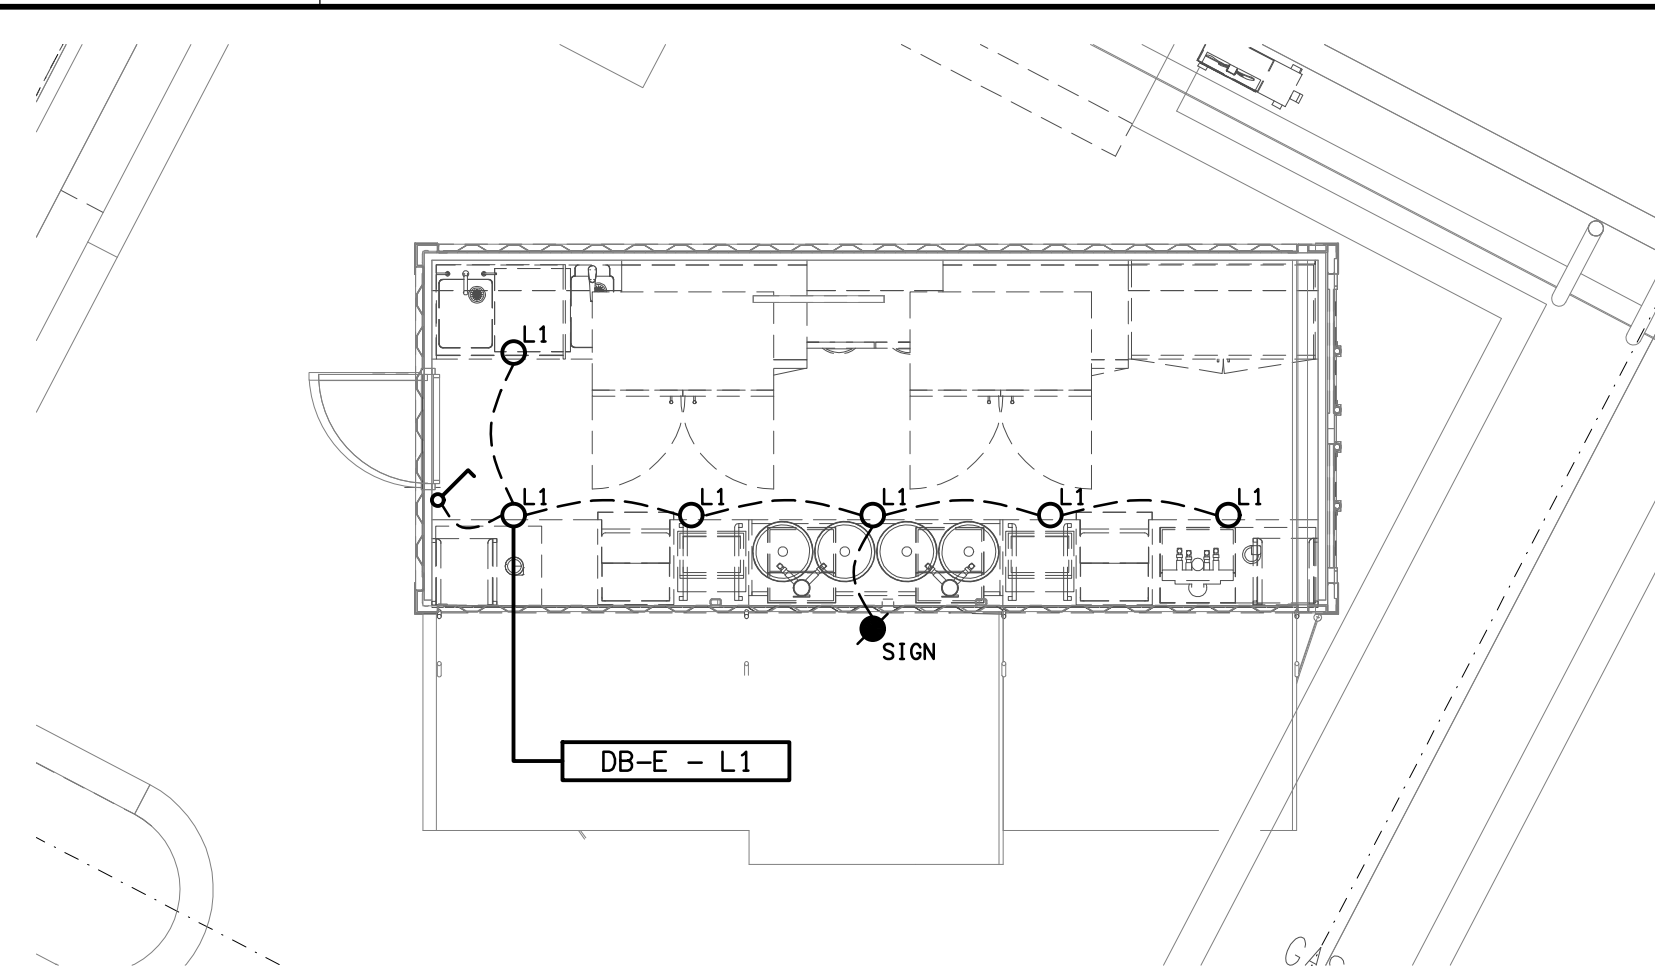


REFLECTED CEILING PLAN
CAN BAR LAYOUT
SCALE 1: 50

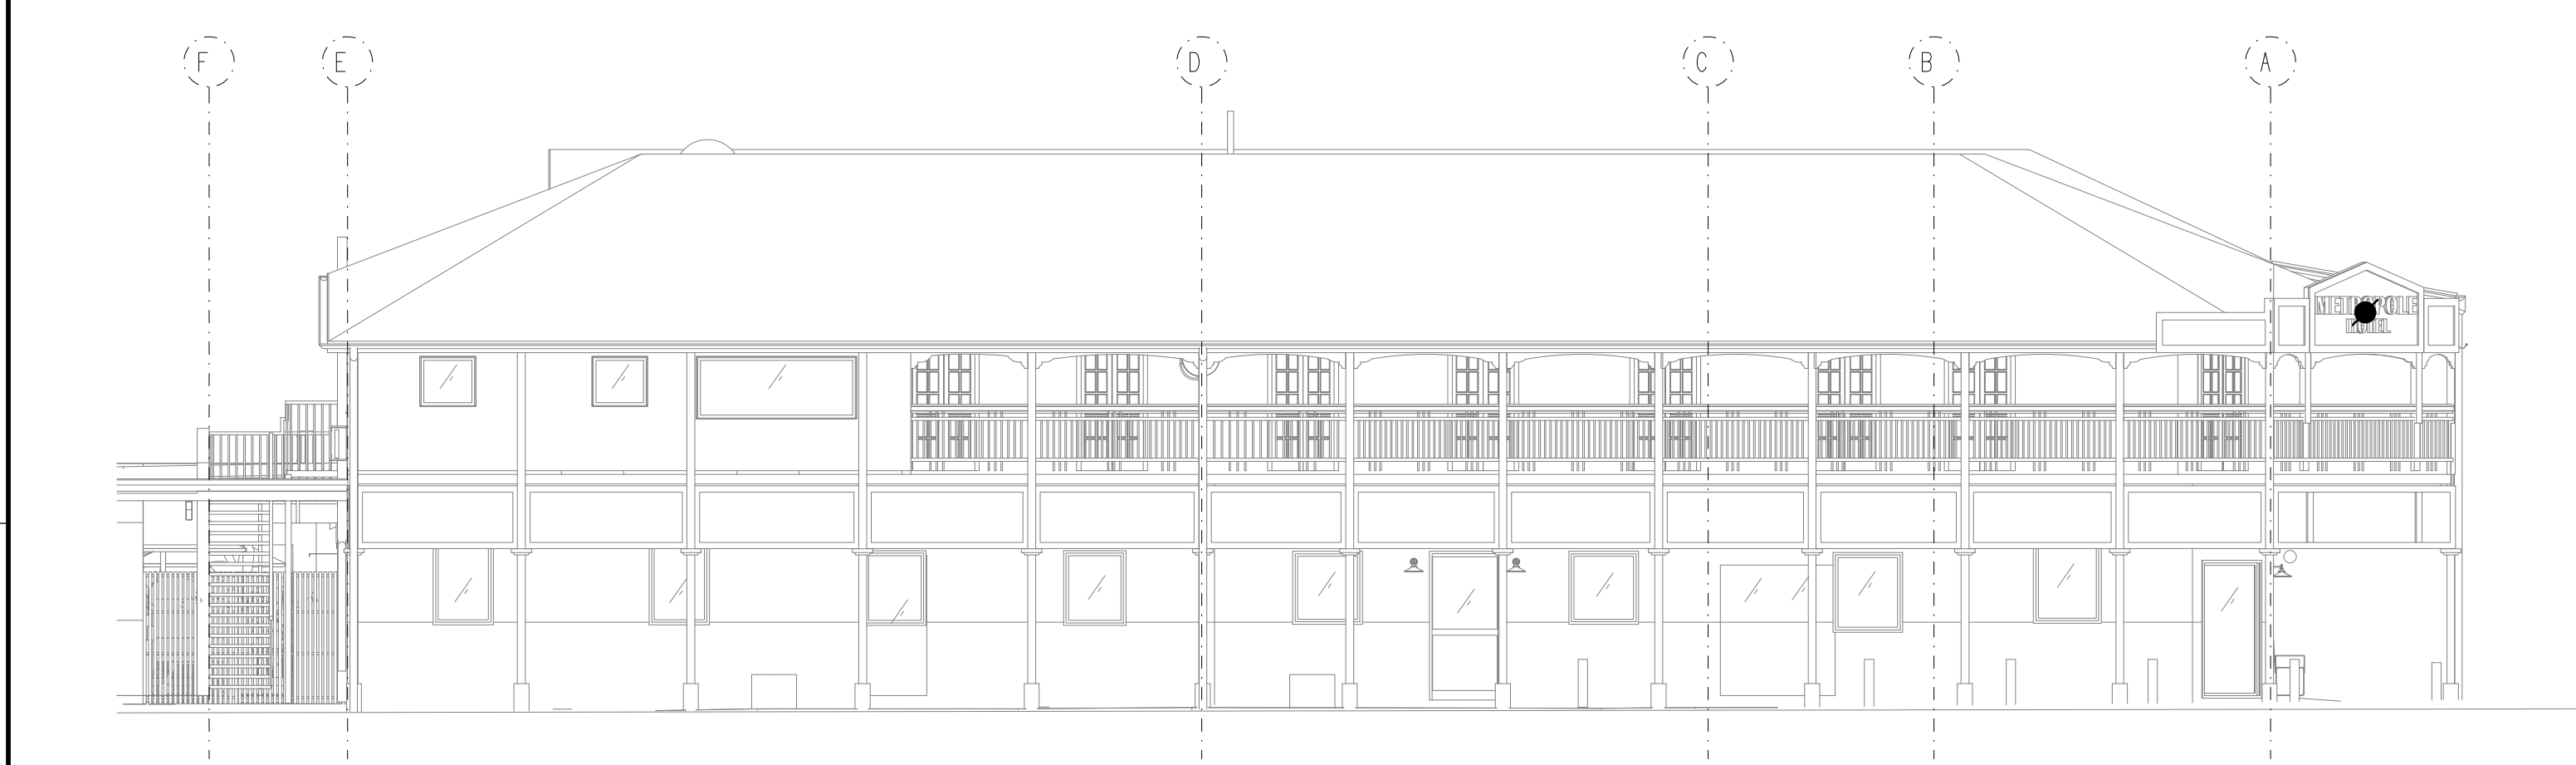


CHAPMAN STREET
EXTERNAL BUILDING ELEVATION
SCALE 1: 100




MAIN STREET
EXTERNAL BUILDING ELEVATION
SCALE 1: 100

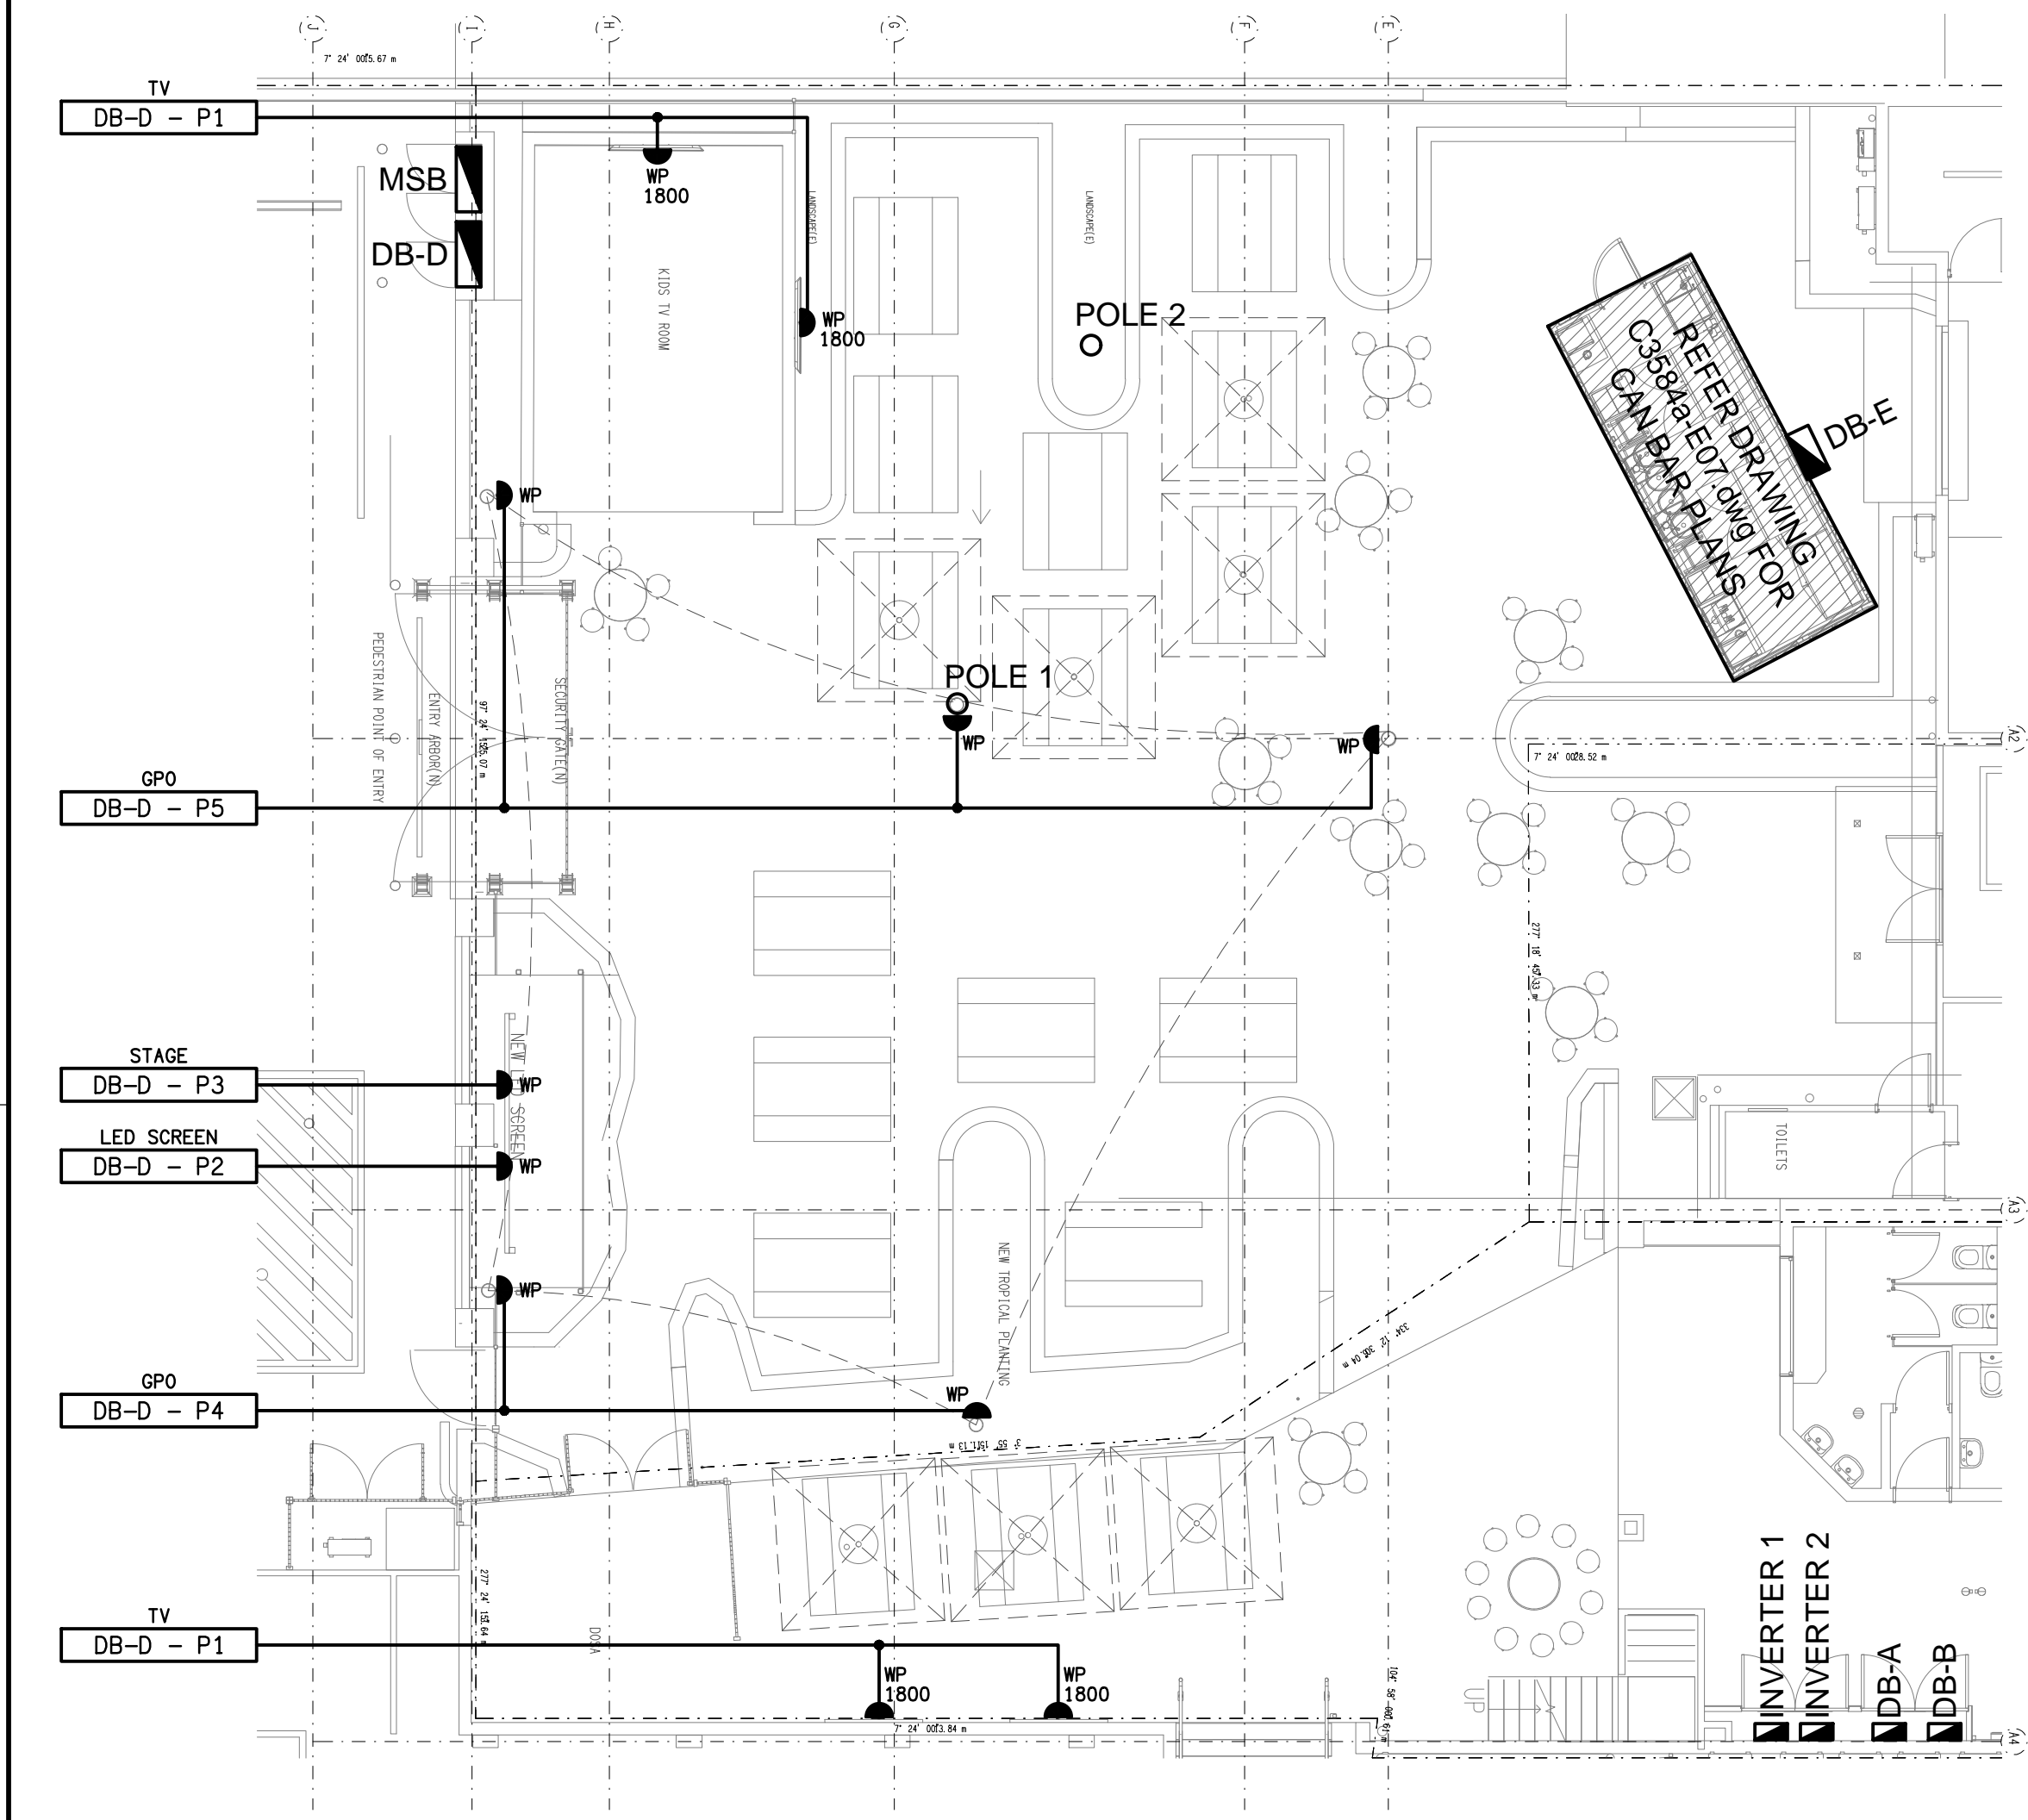


FLOOR PLAN
BEER GARDEN
SCALE 1: 100

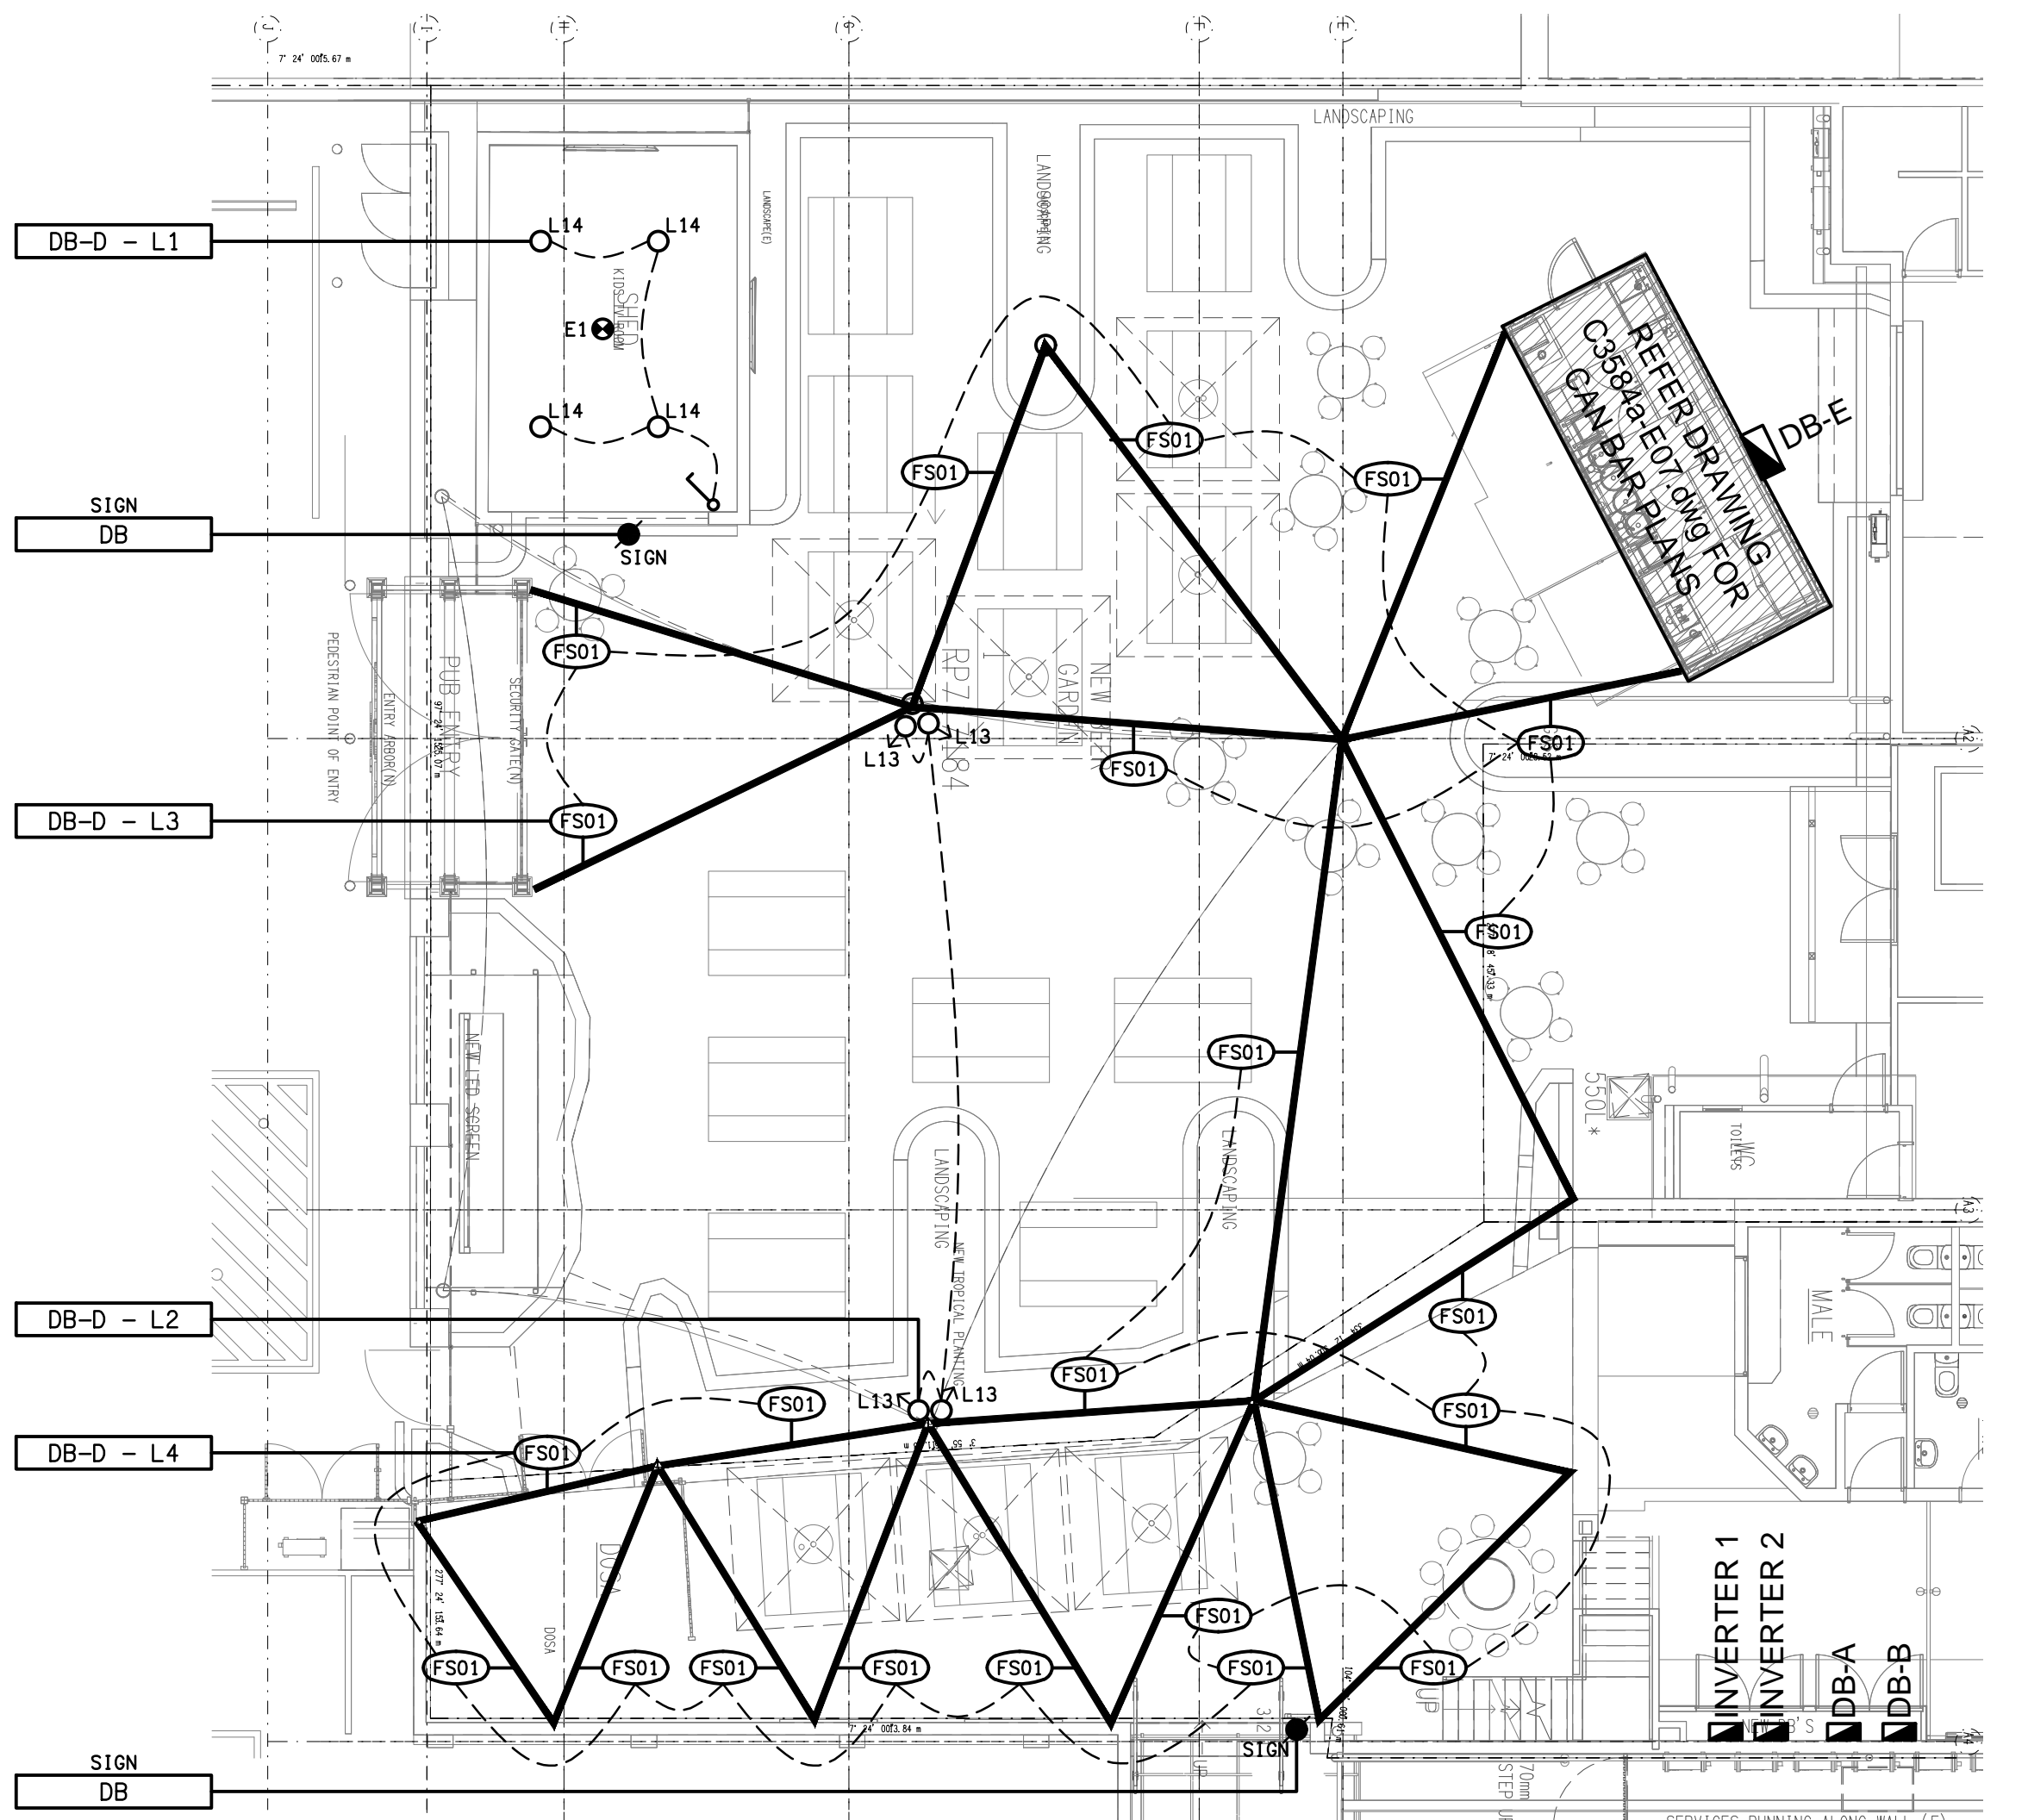


REFLECTED CEILING PLAN
BEER GARDEN
SCALE 1: 100

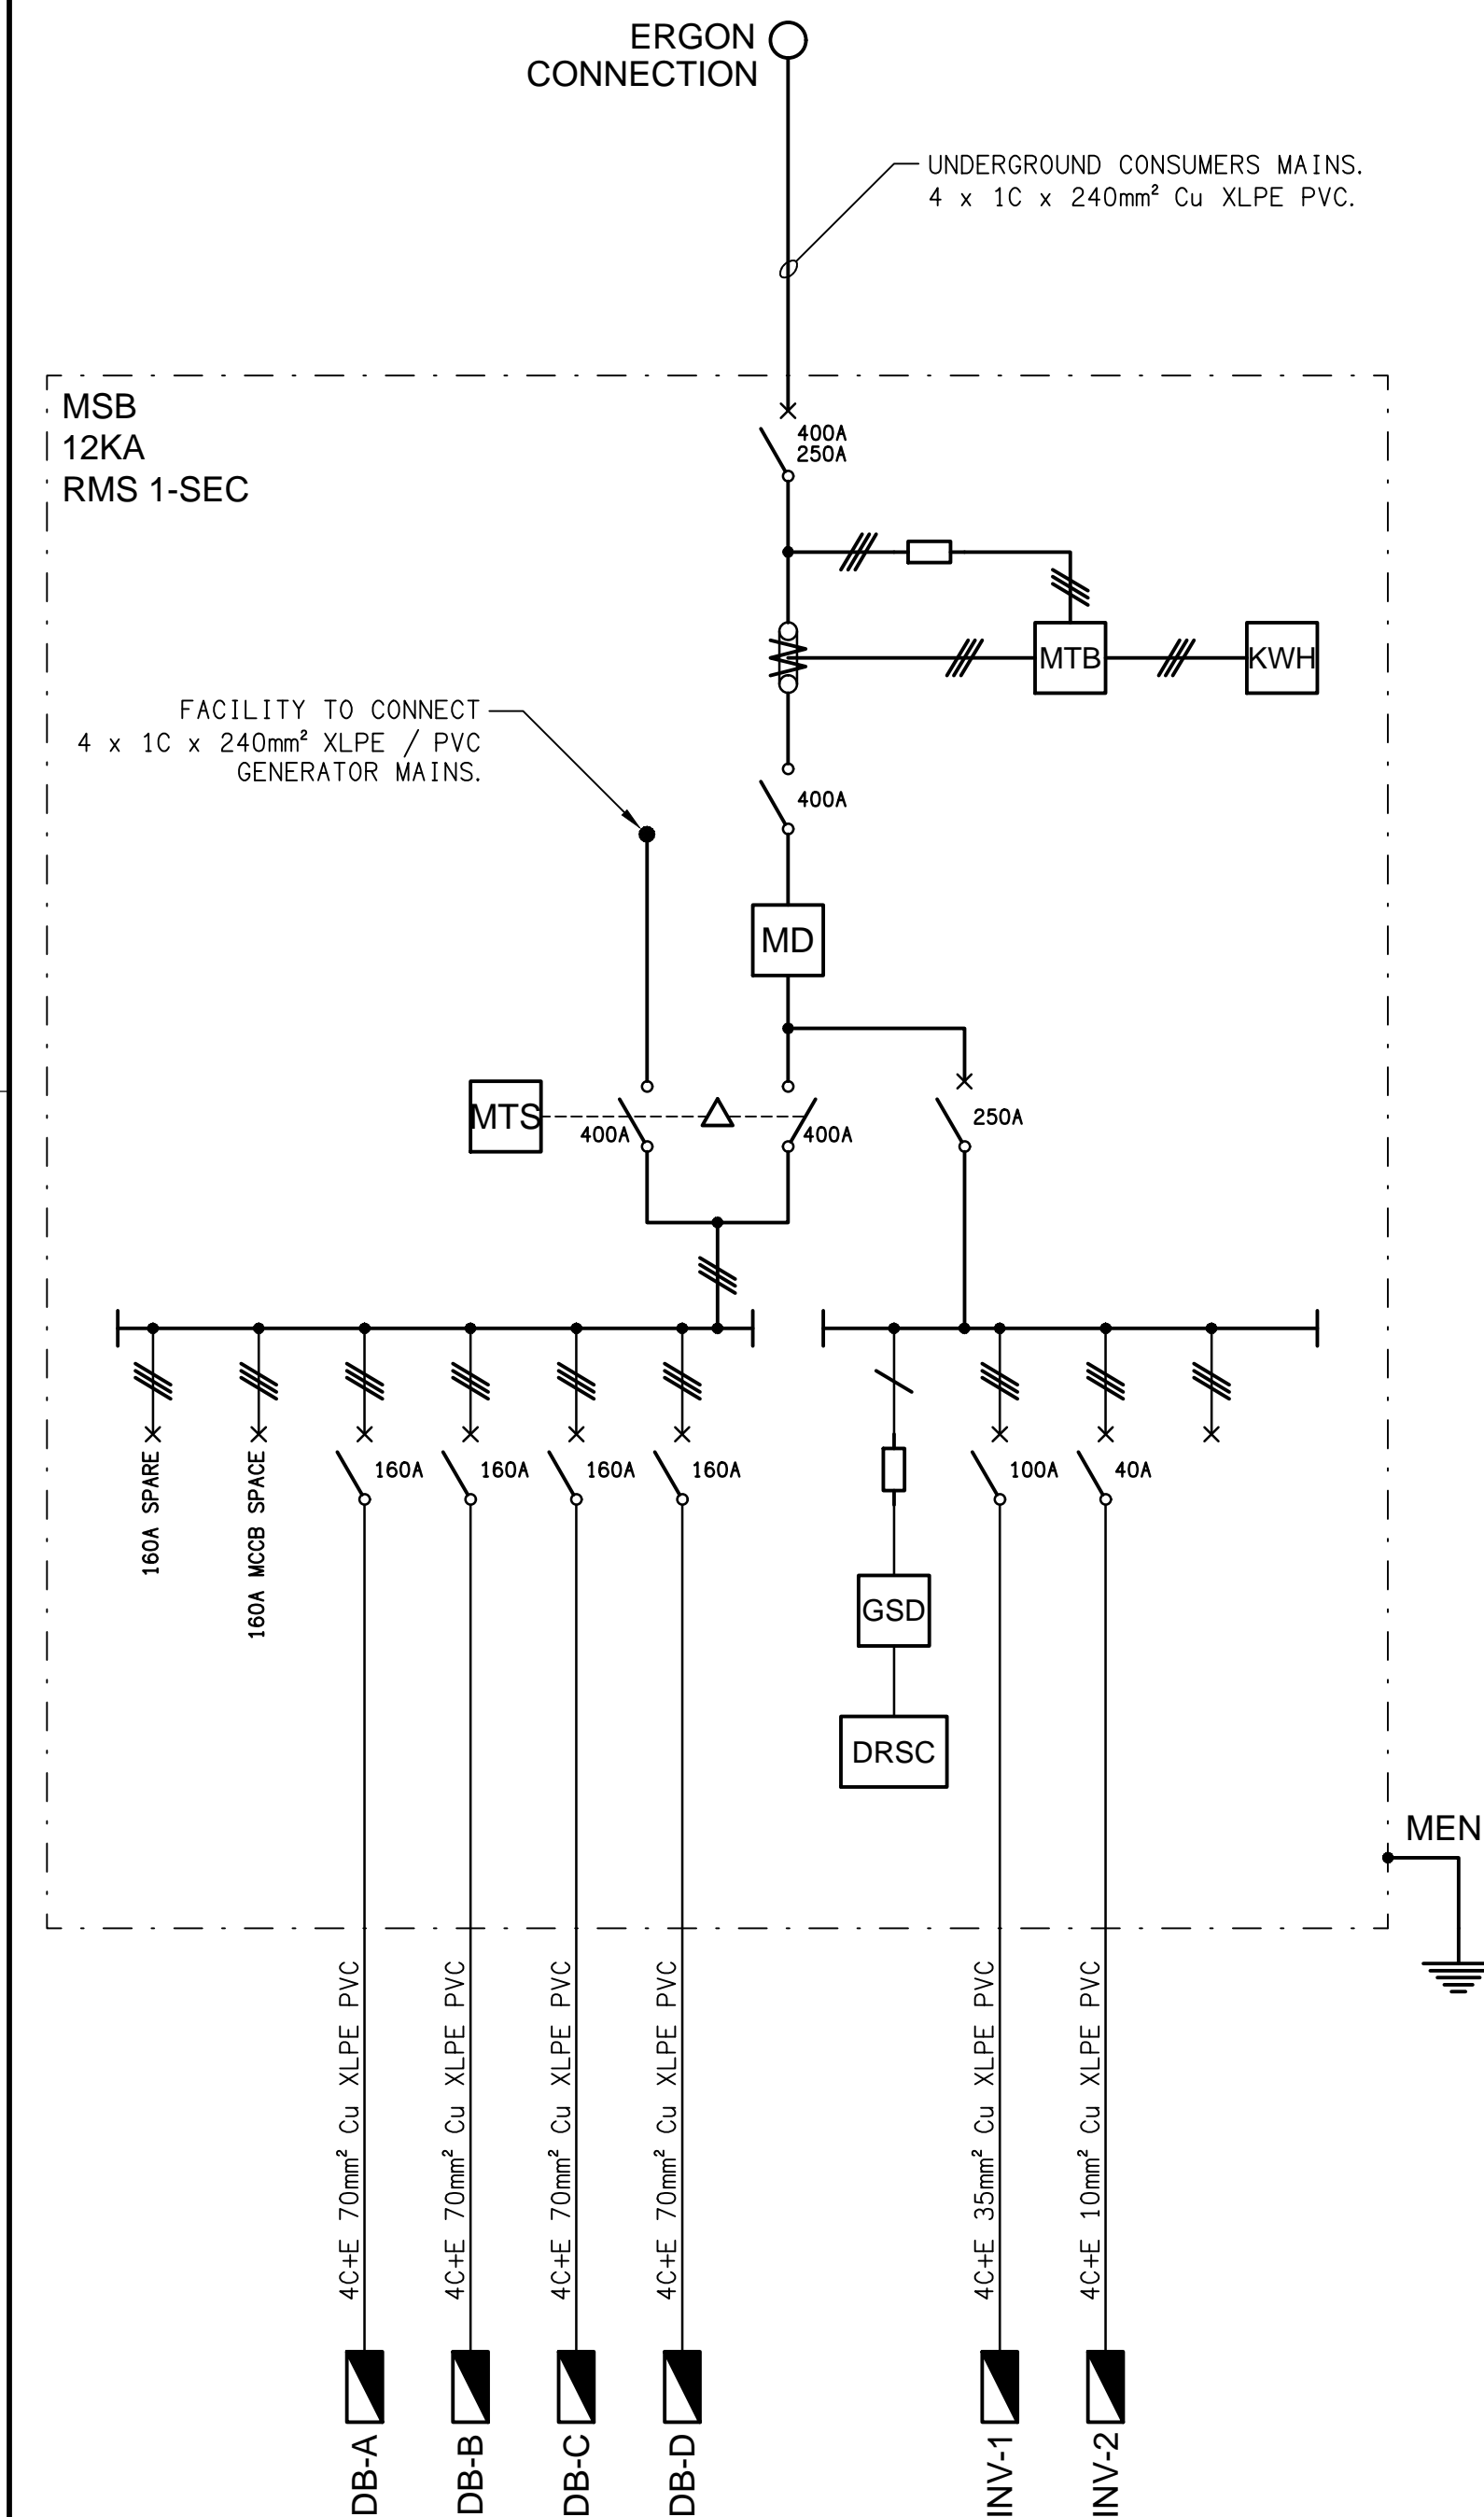

SCHEMATIC
MSB CONFIGURATION
NOT TO SCALE

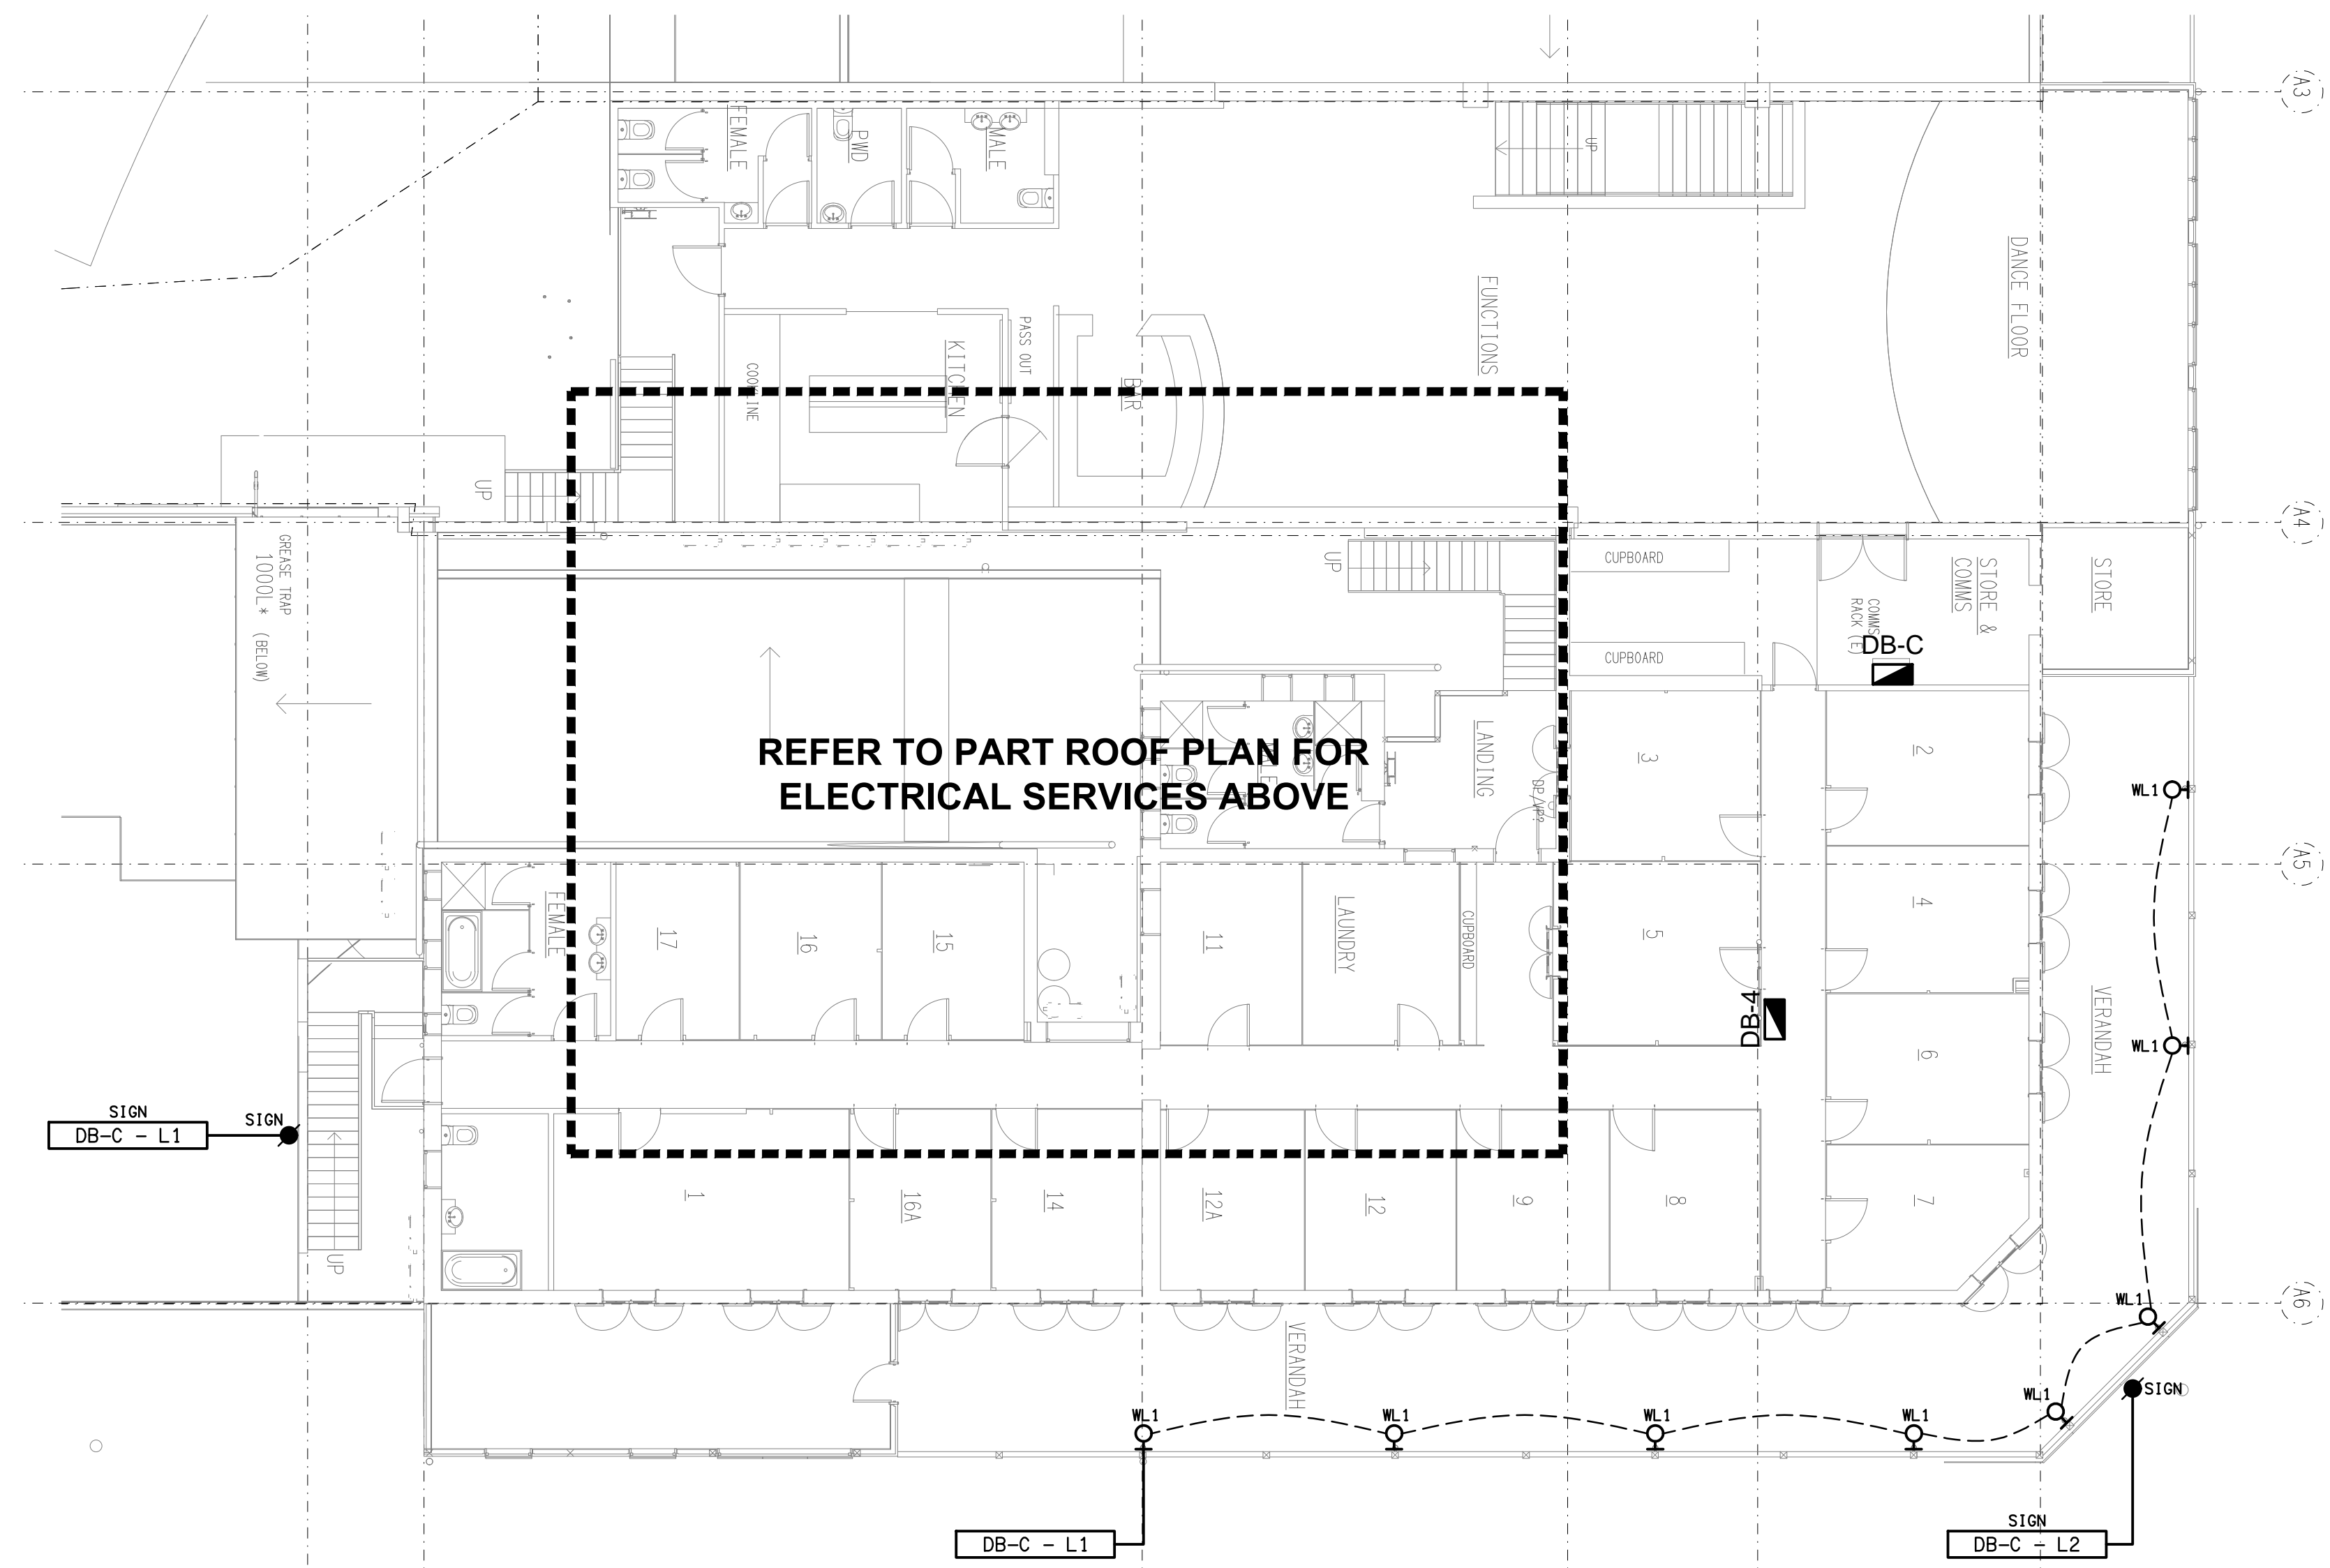

LEVEL 1
FLOOR PLAN
SCALE 1: 100

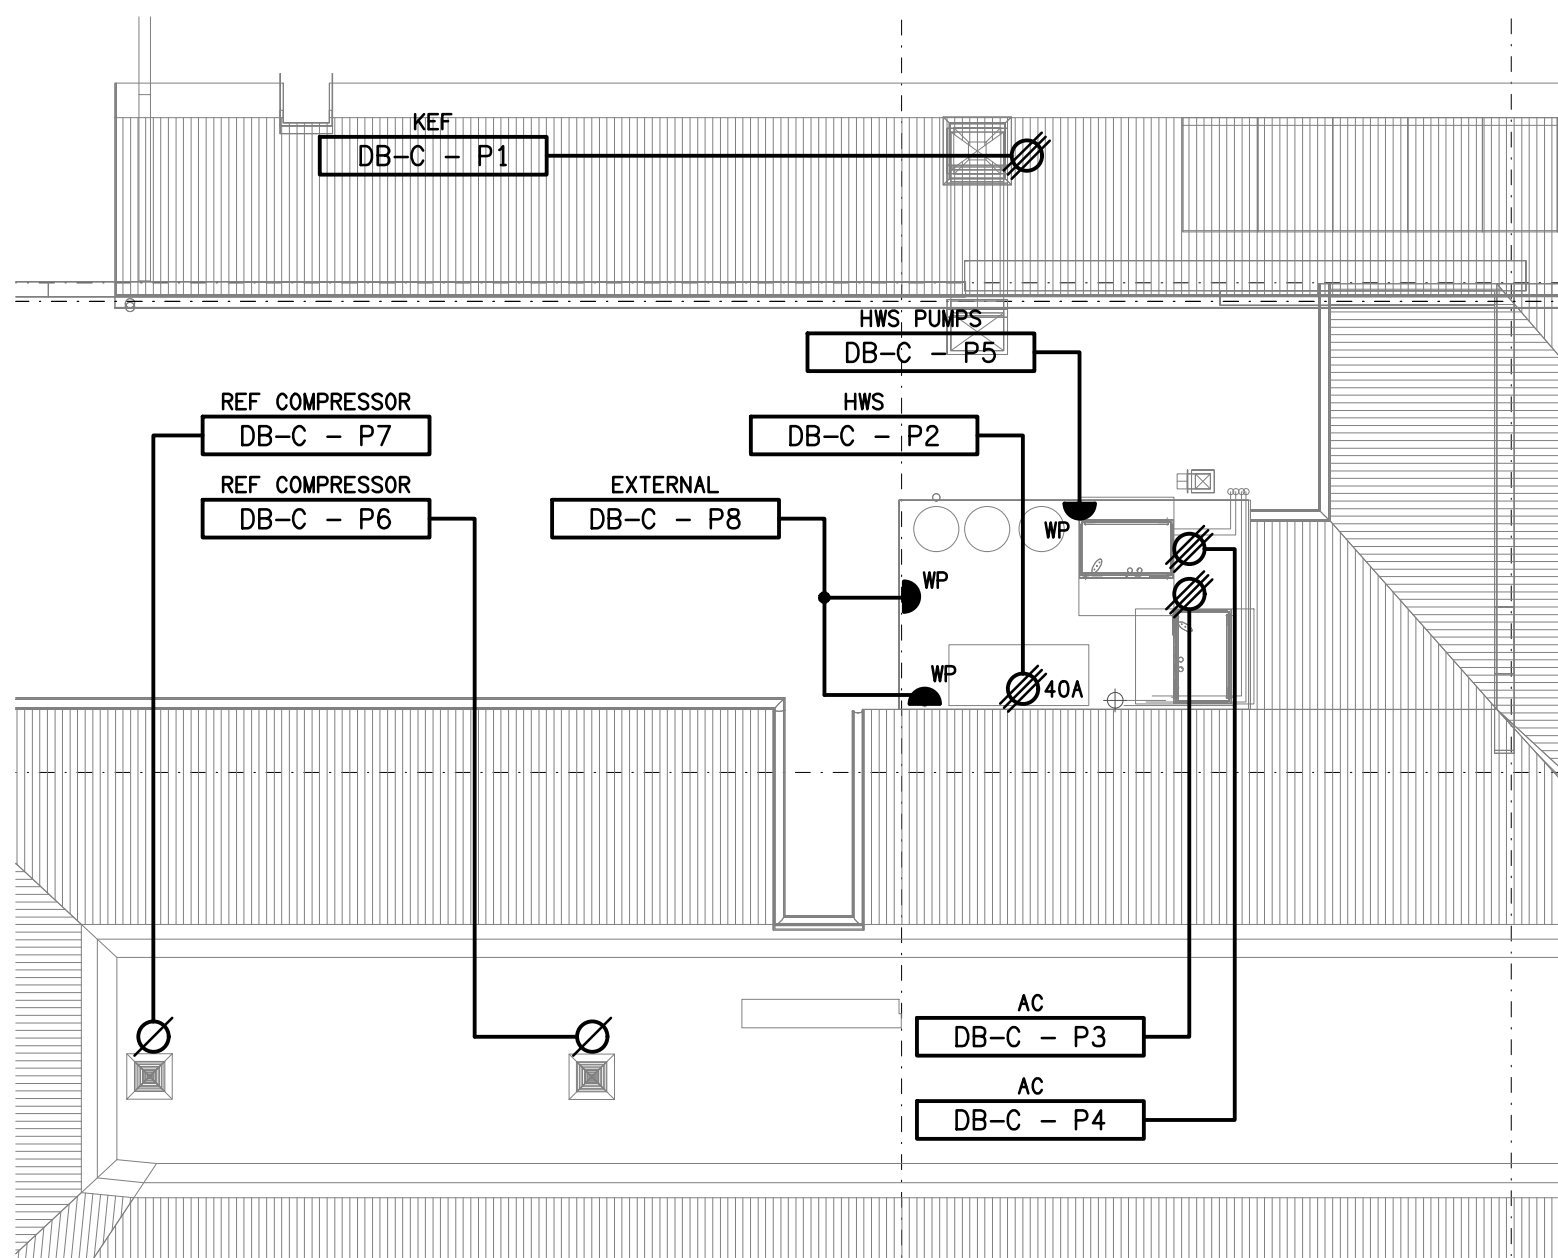

ROOF LEVEL
PART FLOOR PLAN
SCALE 1: 100