



WITH THE EXCEPTION OF THE POWER SUPPLIES TO THE MECHANICAL SERVICES, ALL OTHER EXISTING ELECTRICAL SERVICES WITHIN THIS AREA ARE TO BE REMOVED, UNLESS NOTED OTHERWISE.

GAMING ROOM 2
FLOOR PLAN
SCALE 1: 50

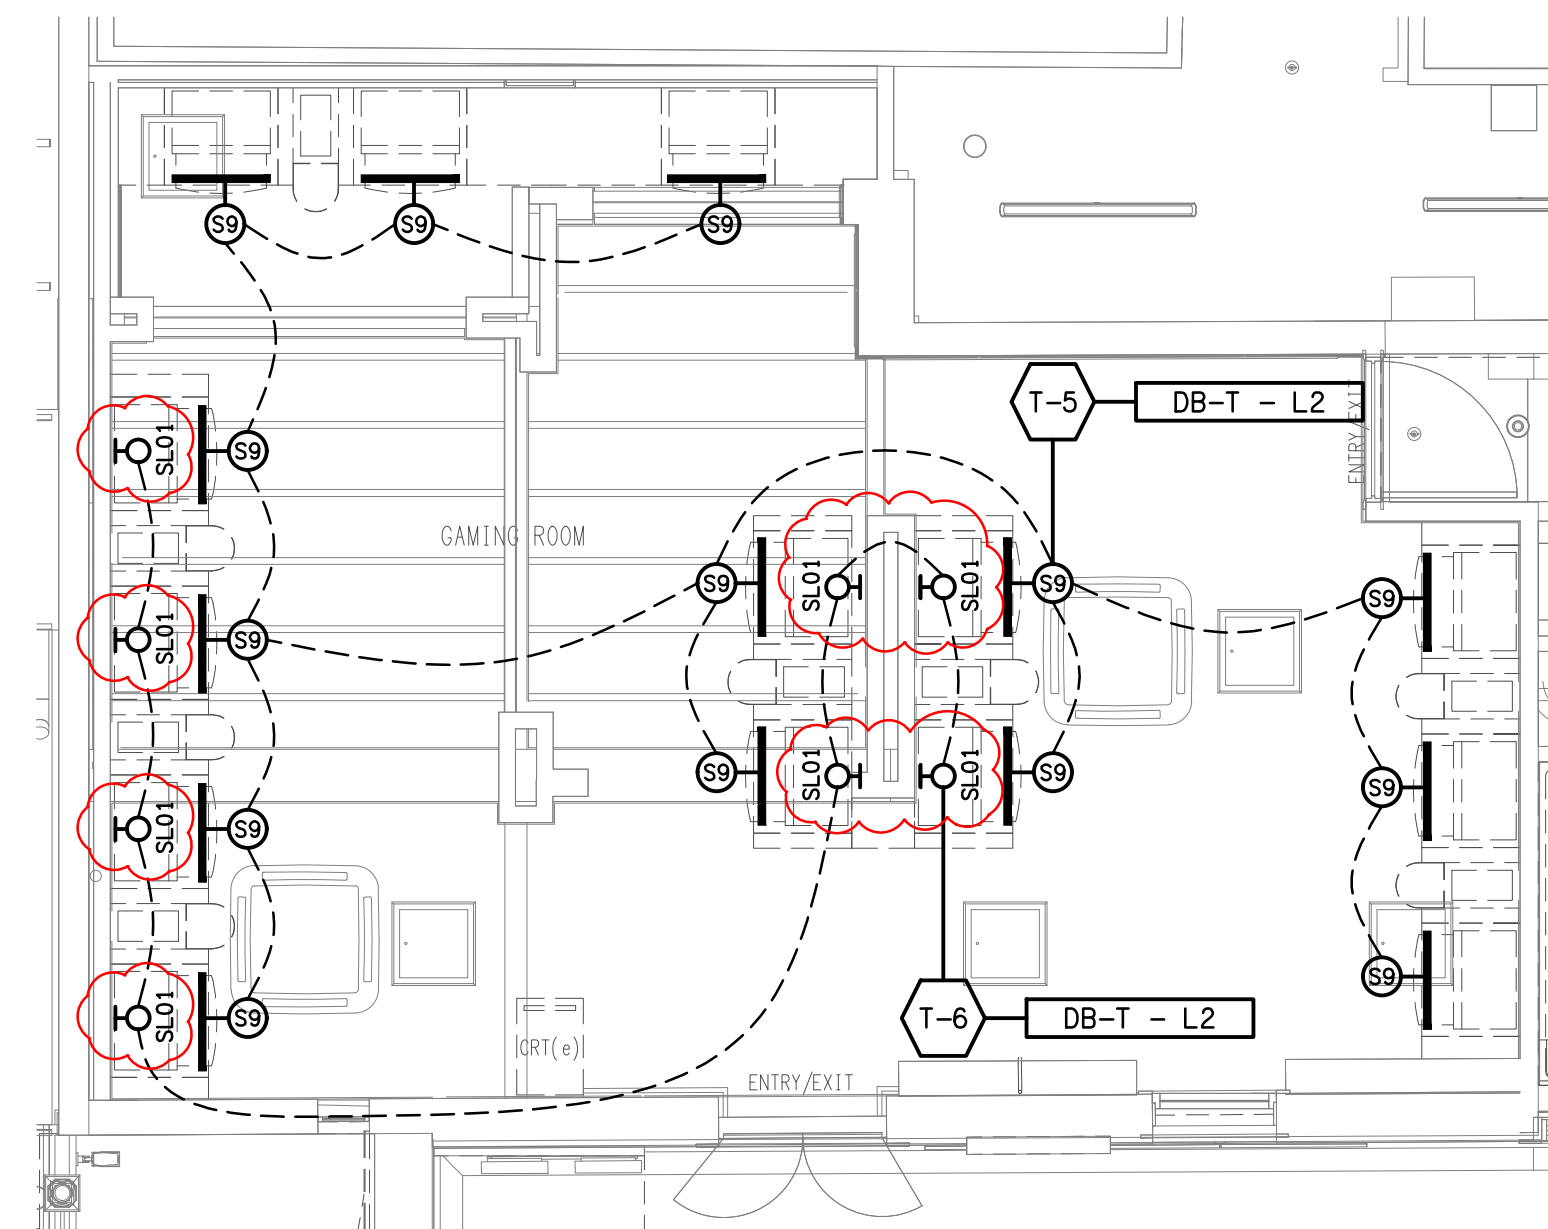

GAMING ROOM 2
GAMING BASE LED STRIP LIGHTING
SCALE 1: 50

SP2 LOCATE SP2 BEHIND THE EXISTING BAR WITH THE POSITION TO BE CONFIRMED ON SITE WITH THE HOTEL MANAGER.

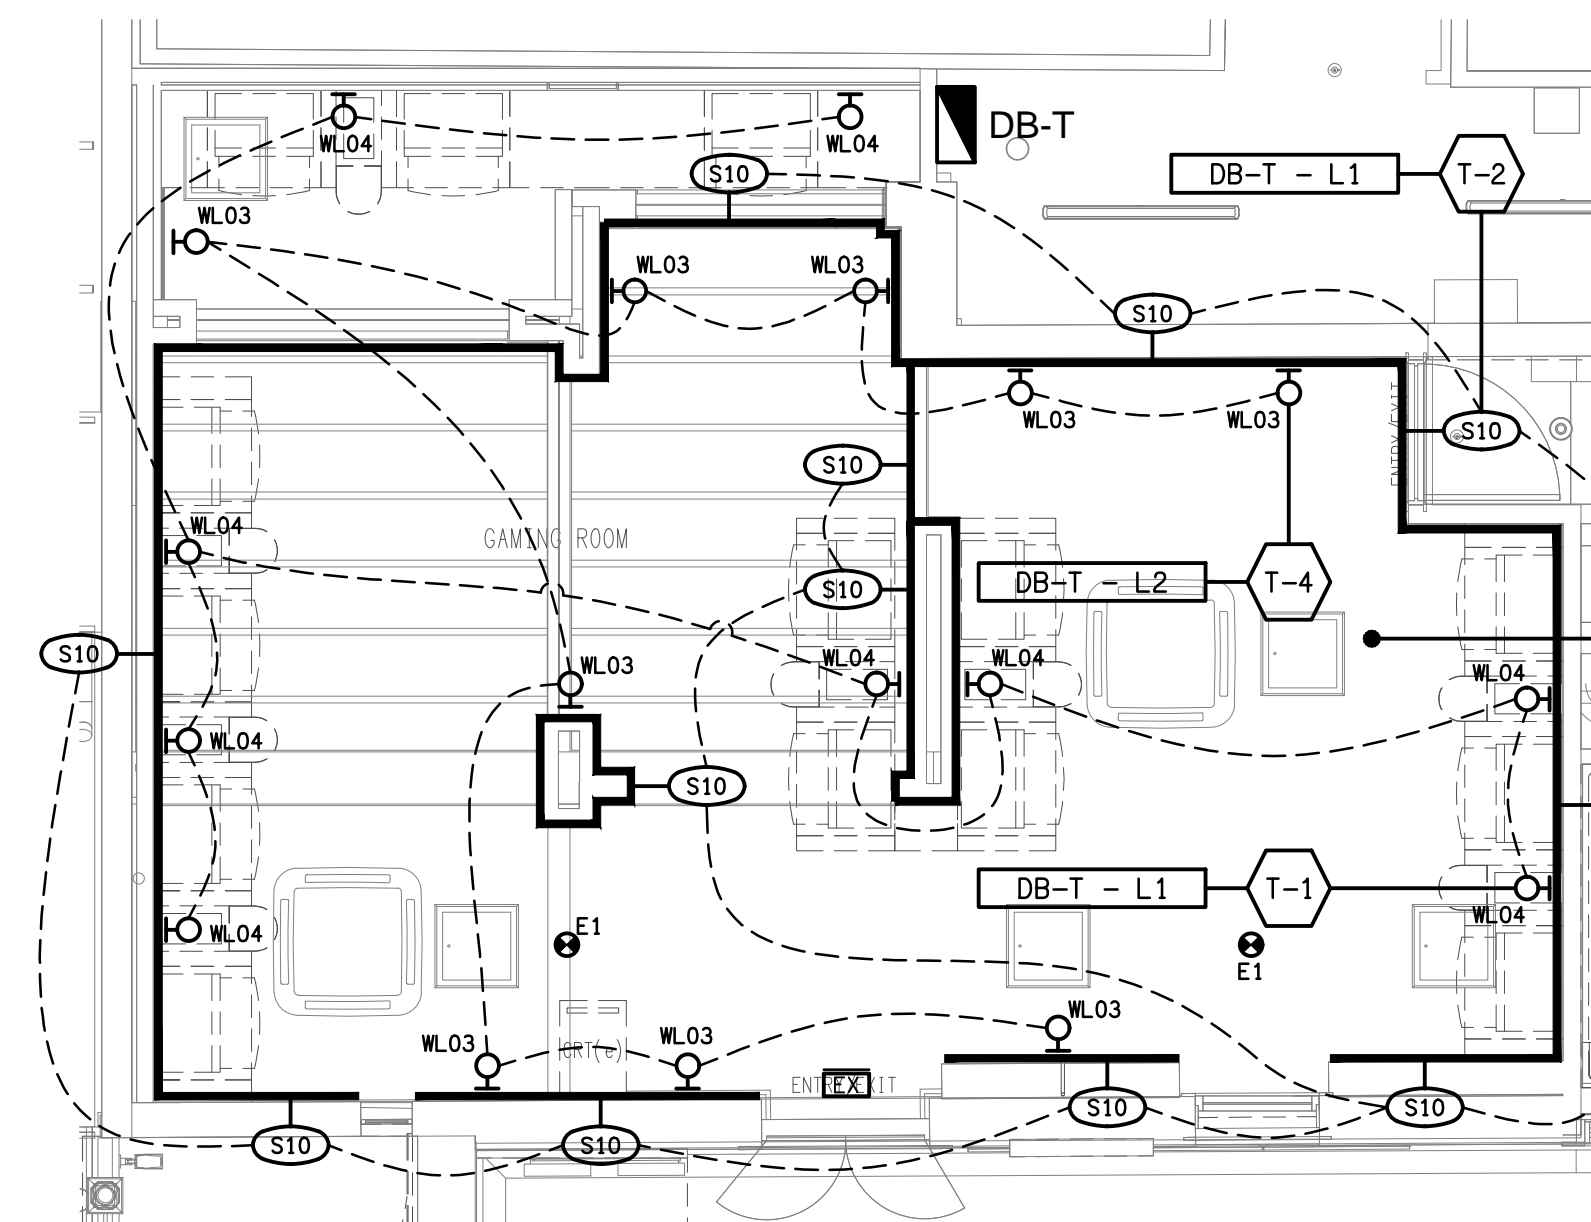

NOTE:
ALL WL03 AND WL04 FITTINGS SHOWN ON THIS PLAN ARE TO BE SUPPLIED FROM ABOVE VIA EXPOSED COPPER CONDUITS C/W COPPER SADDLES.

GAMING ROOM 2
REFLECTED CEILING PLAN
SCALE 1: 50