




DETAIL A
ENTRY LIGHTING ELEVATION
SCALE 1: 50

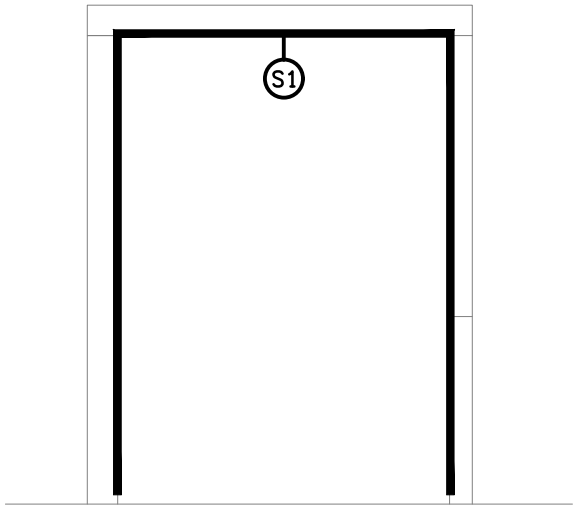


DETAIL B
S1 LIGHTING ELEVATION
SCALE 1: 50

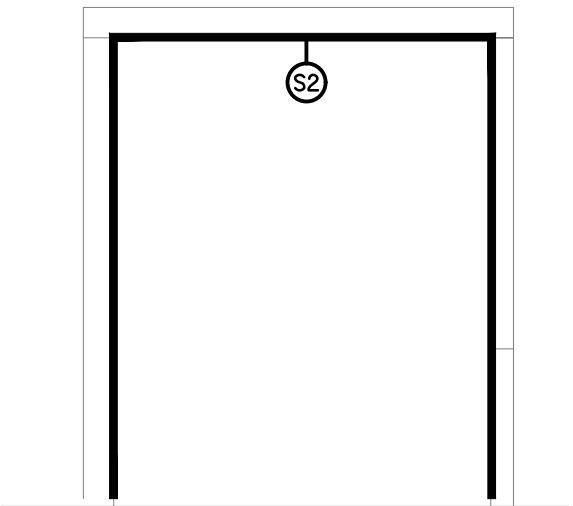


DETAIL C
S2 LIGHTING ELEVATION
SCALE 1: 50

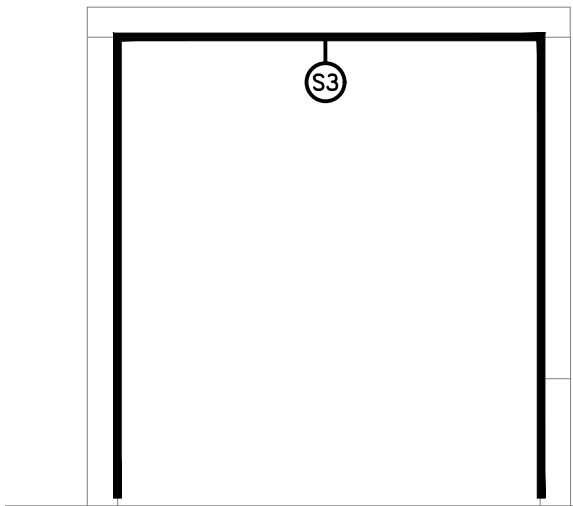


DETAIL D
S3 LIGHTING ELEVATION
SCALE 1: 50

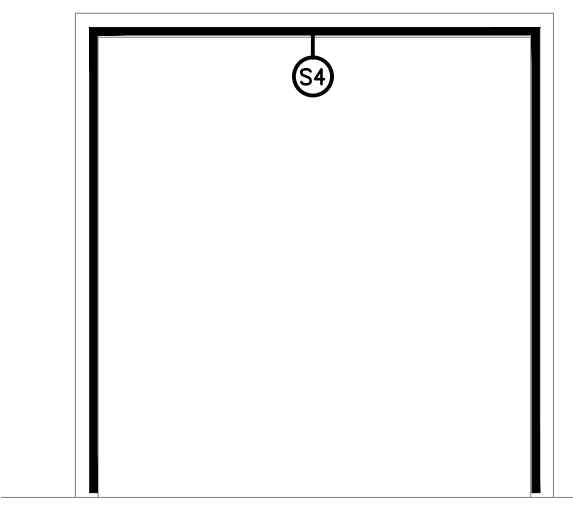

DETAIL E
S4 LIGHTING ELEVATION
SCALE 1: 50

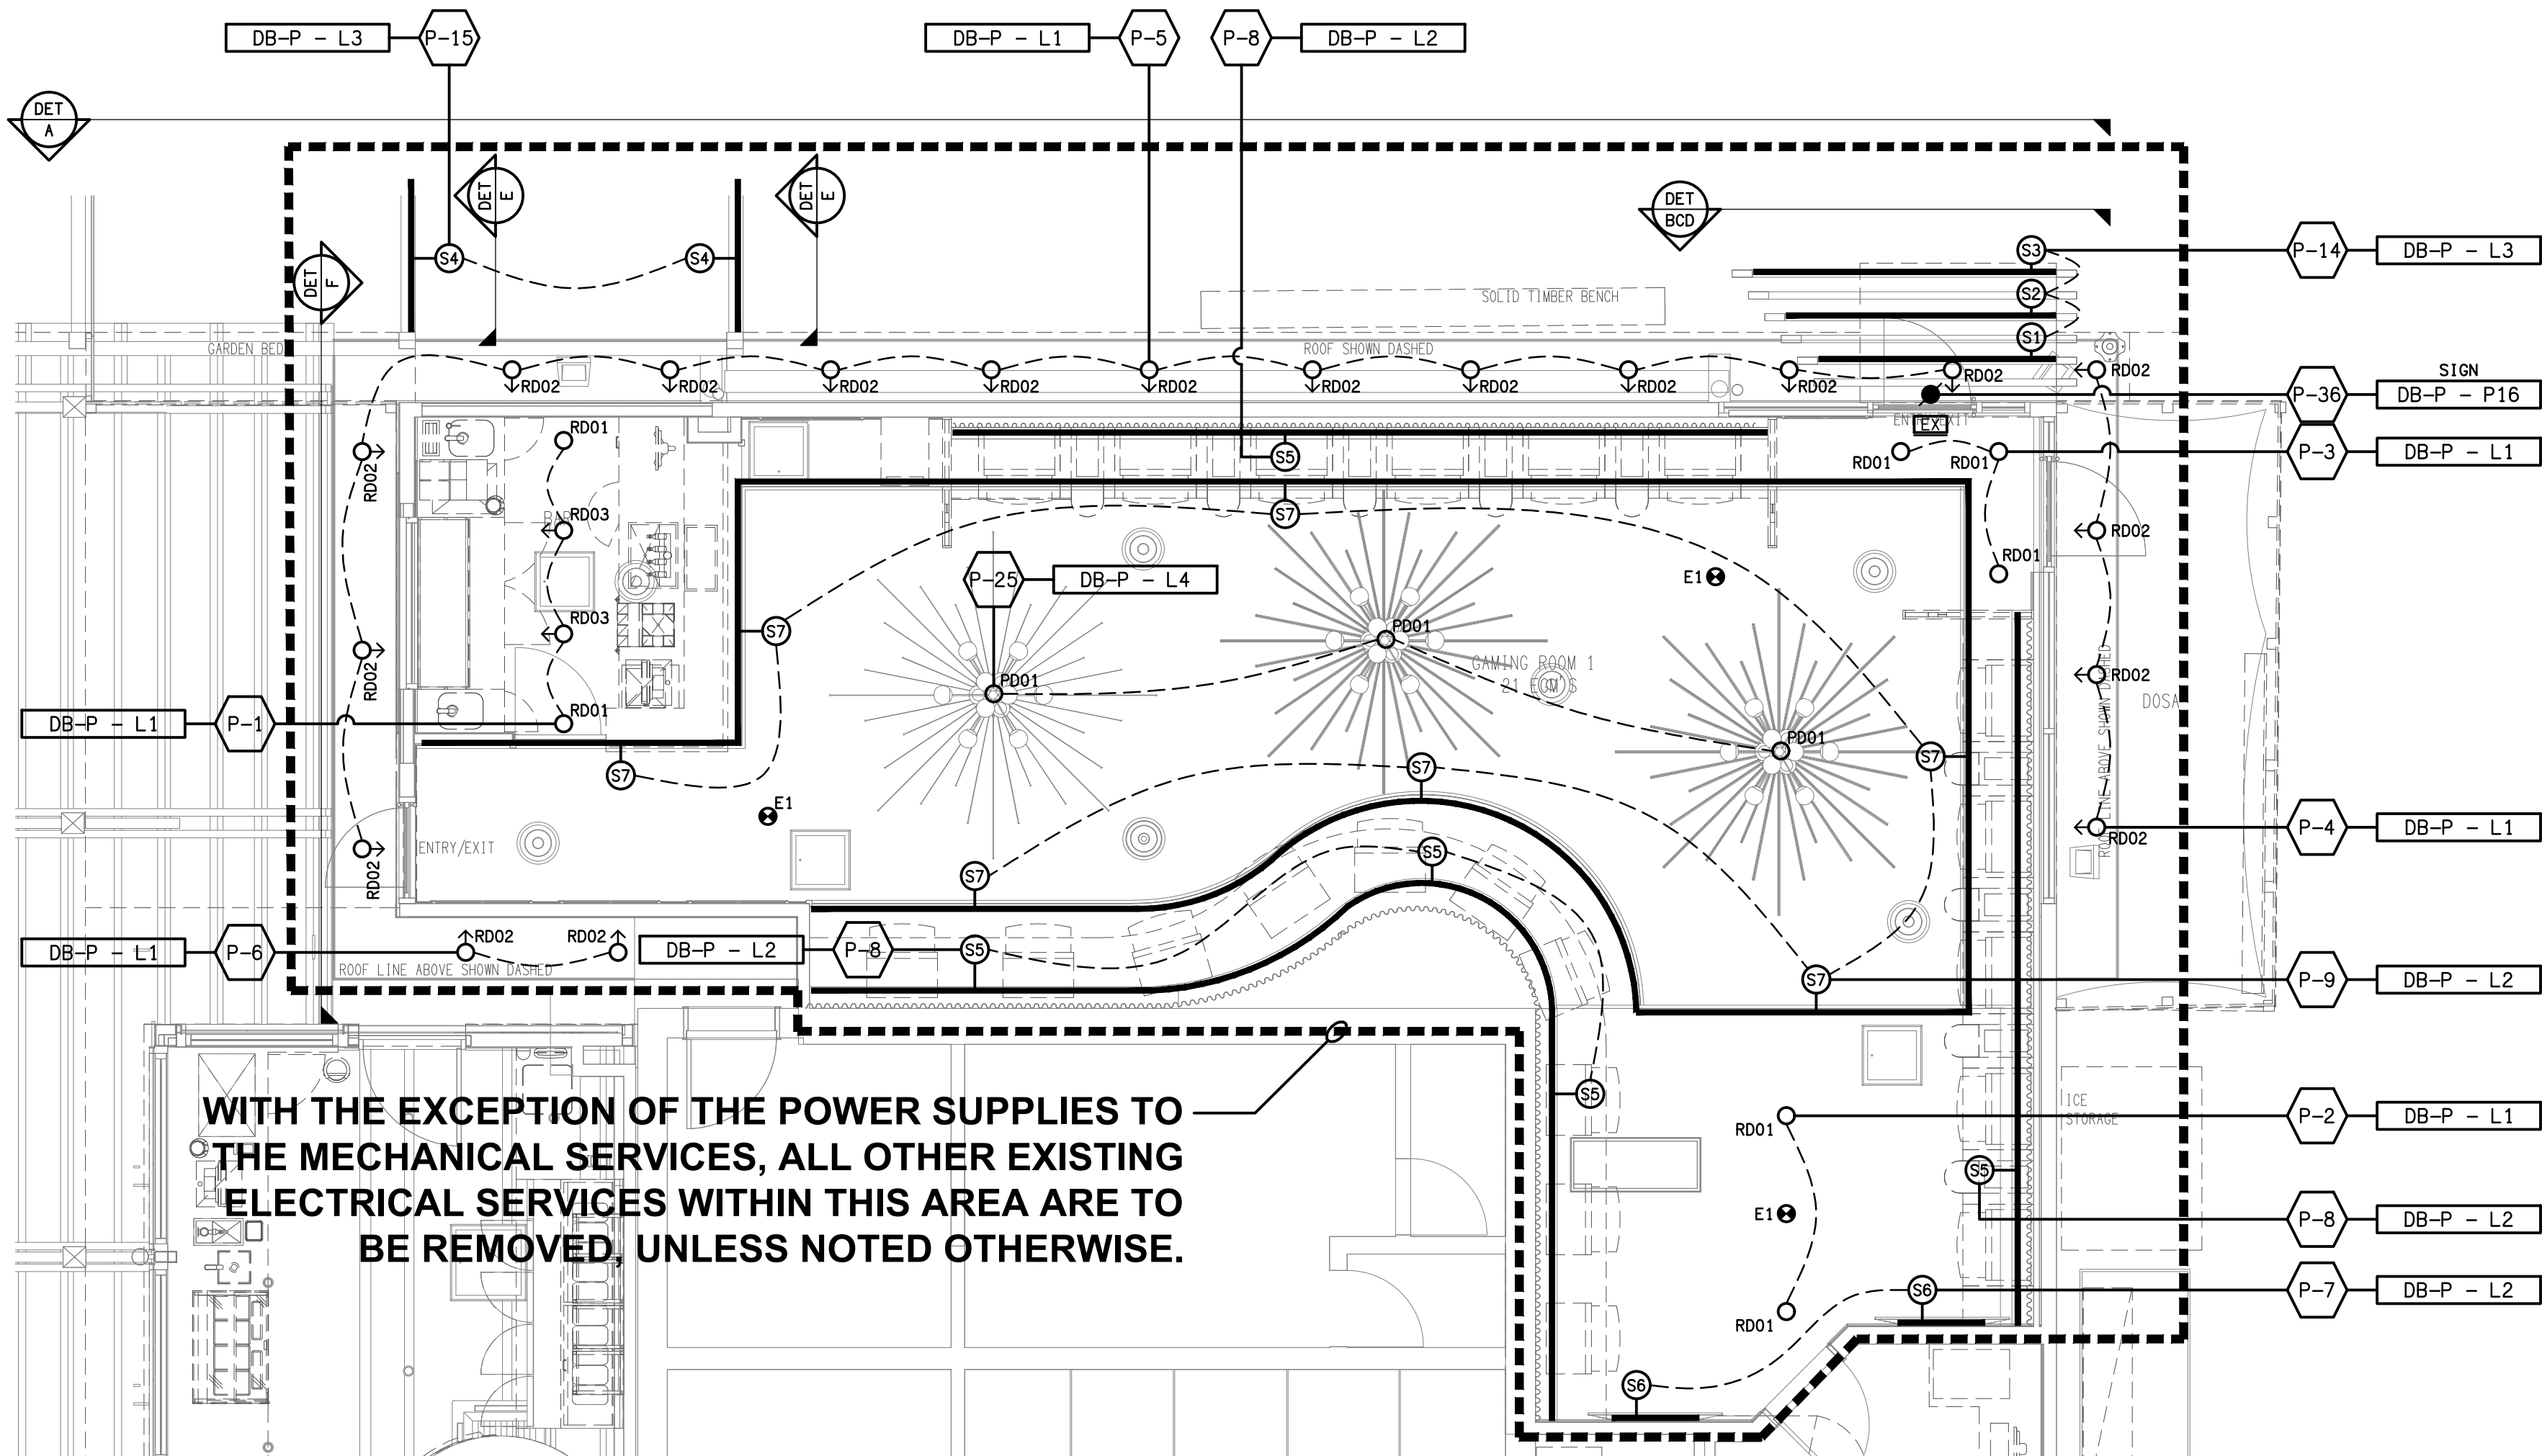

GAMING ROOM 1
REFLECTED CEILING PLAN
SCALE 1: 50

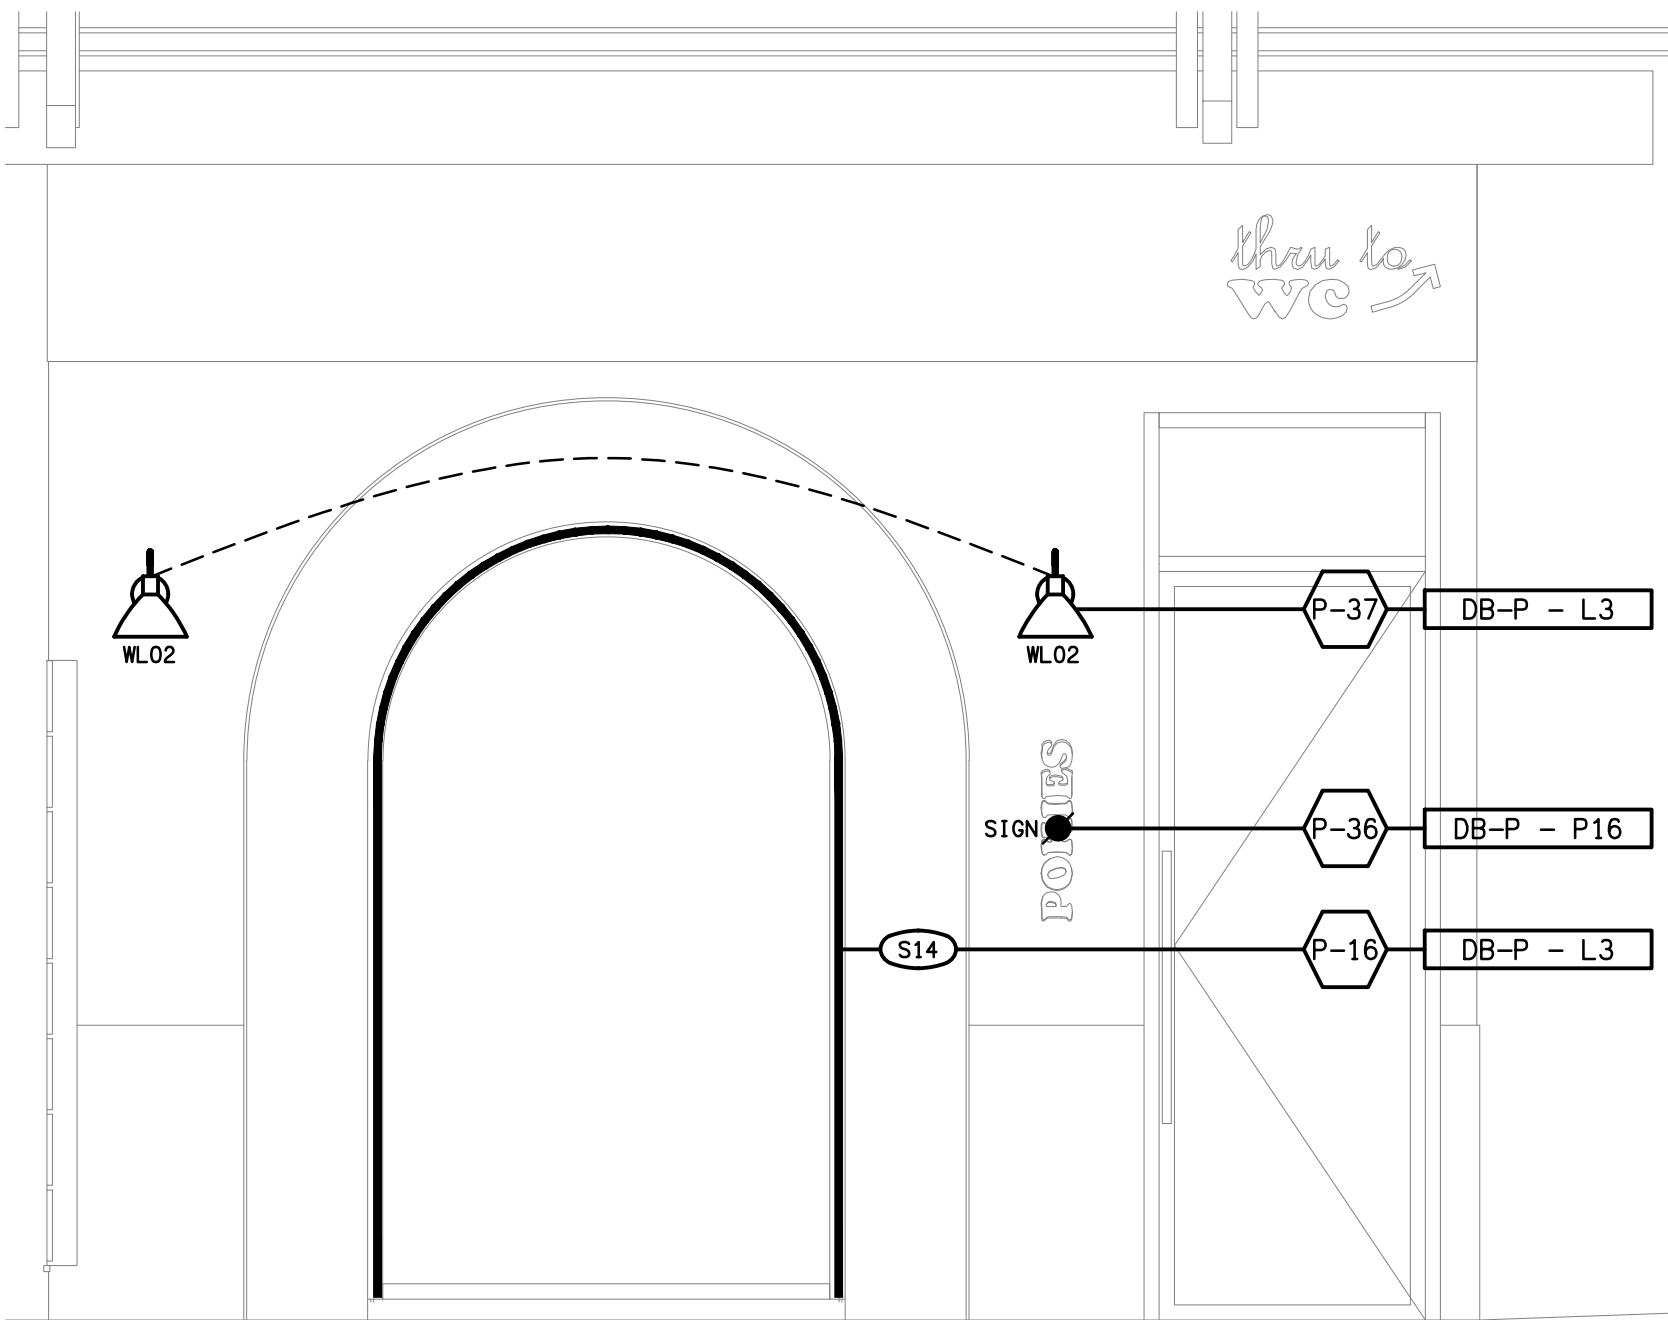

DETAIL F
GAMING ROOM ENTRY ELEVATION
SCALE 1: 25