


GAMING ROOM 1

JOINERY & WALL LIGHTING PLAN


SCALE 1: 50

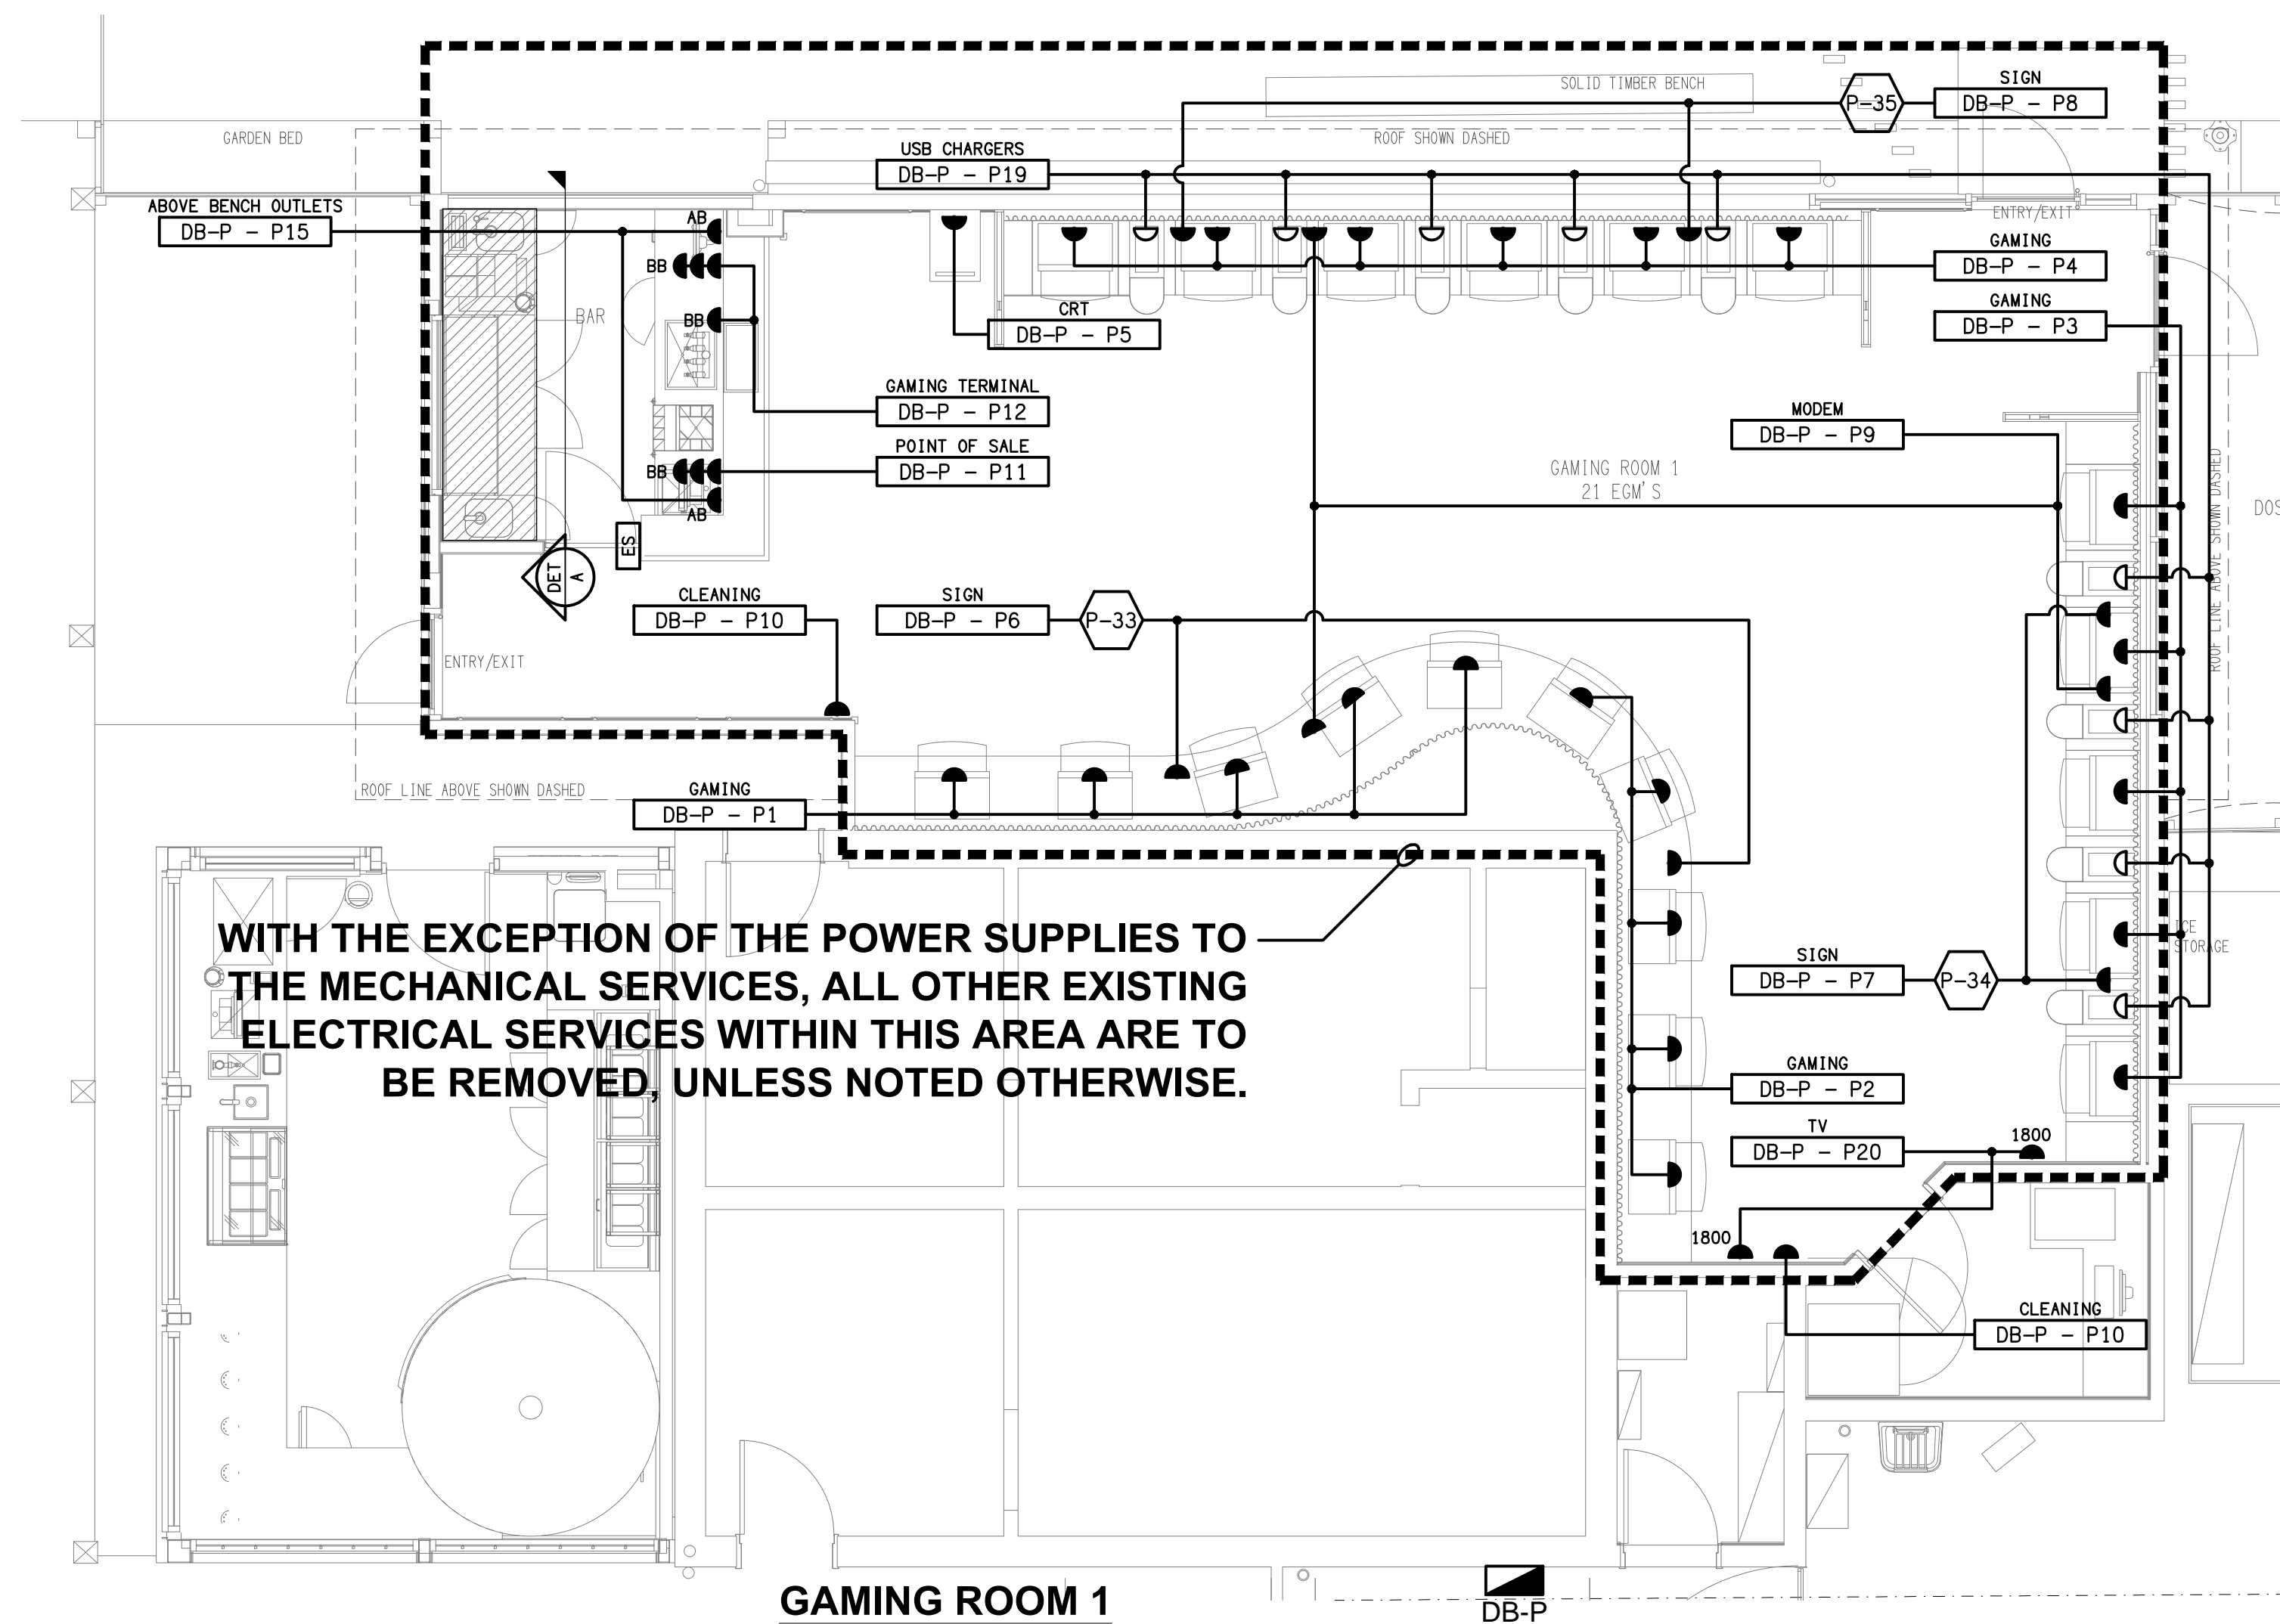

GAMING ROOM 1

FLOOR PLAN

SCALE 1:50

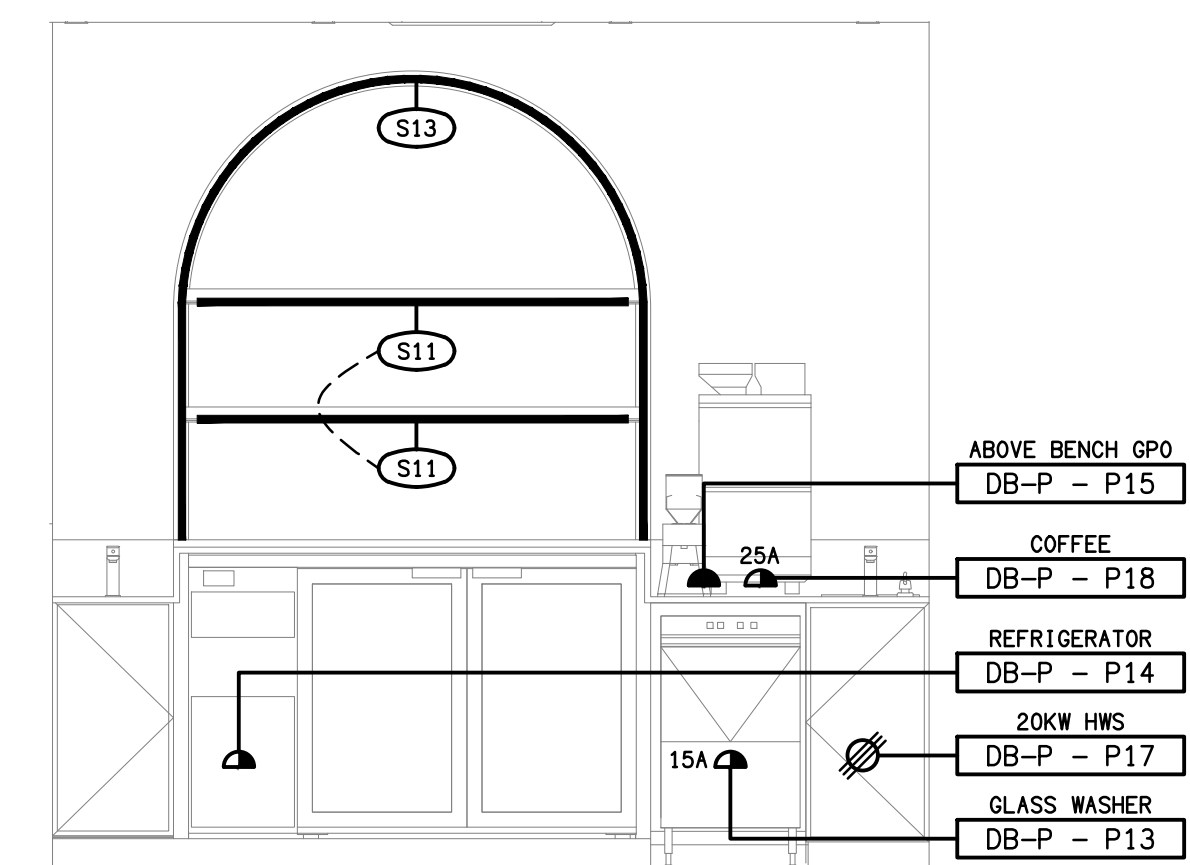

B	TENDER	02/08/2025
REV:	DESCRIPTION:	DATE:
DRAWING:		
ELECTRICAL SERVICES GAMING ROOM 1 FLOOR PLANS		
SCALE:	PROJECT NO:	DRAWING NO:
1:50	C3593a	E03
AT A1		REVISION:
		B