



**DETAIL C**  
MAIN BAR FLOOR PLAN  
SCALE 1:50

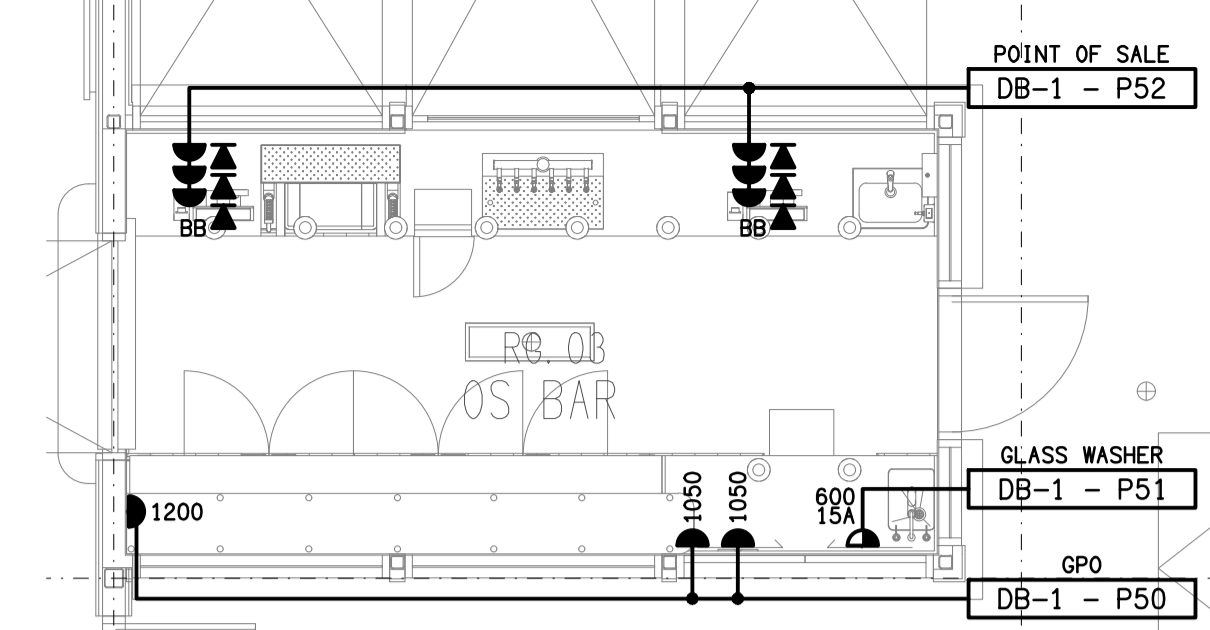


**DETAIL A**  
OUTSIDE BAR FLOOR PLAN  
SCALE 1:50

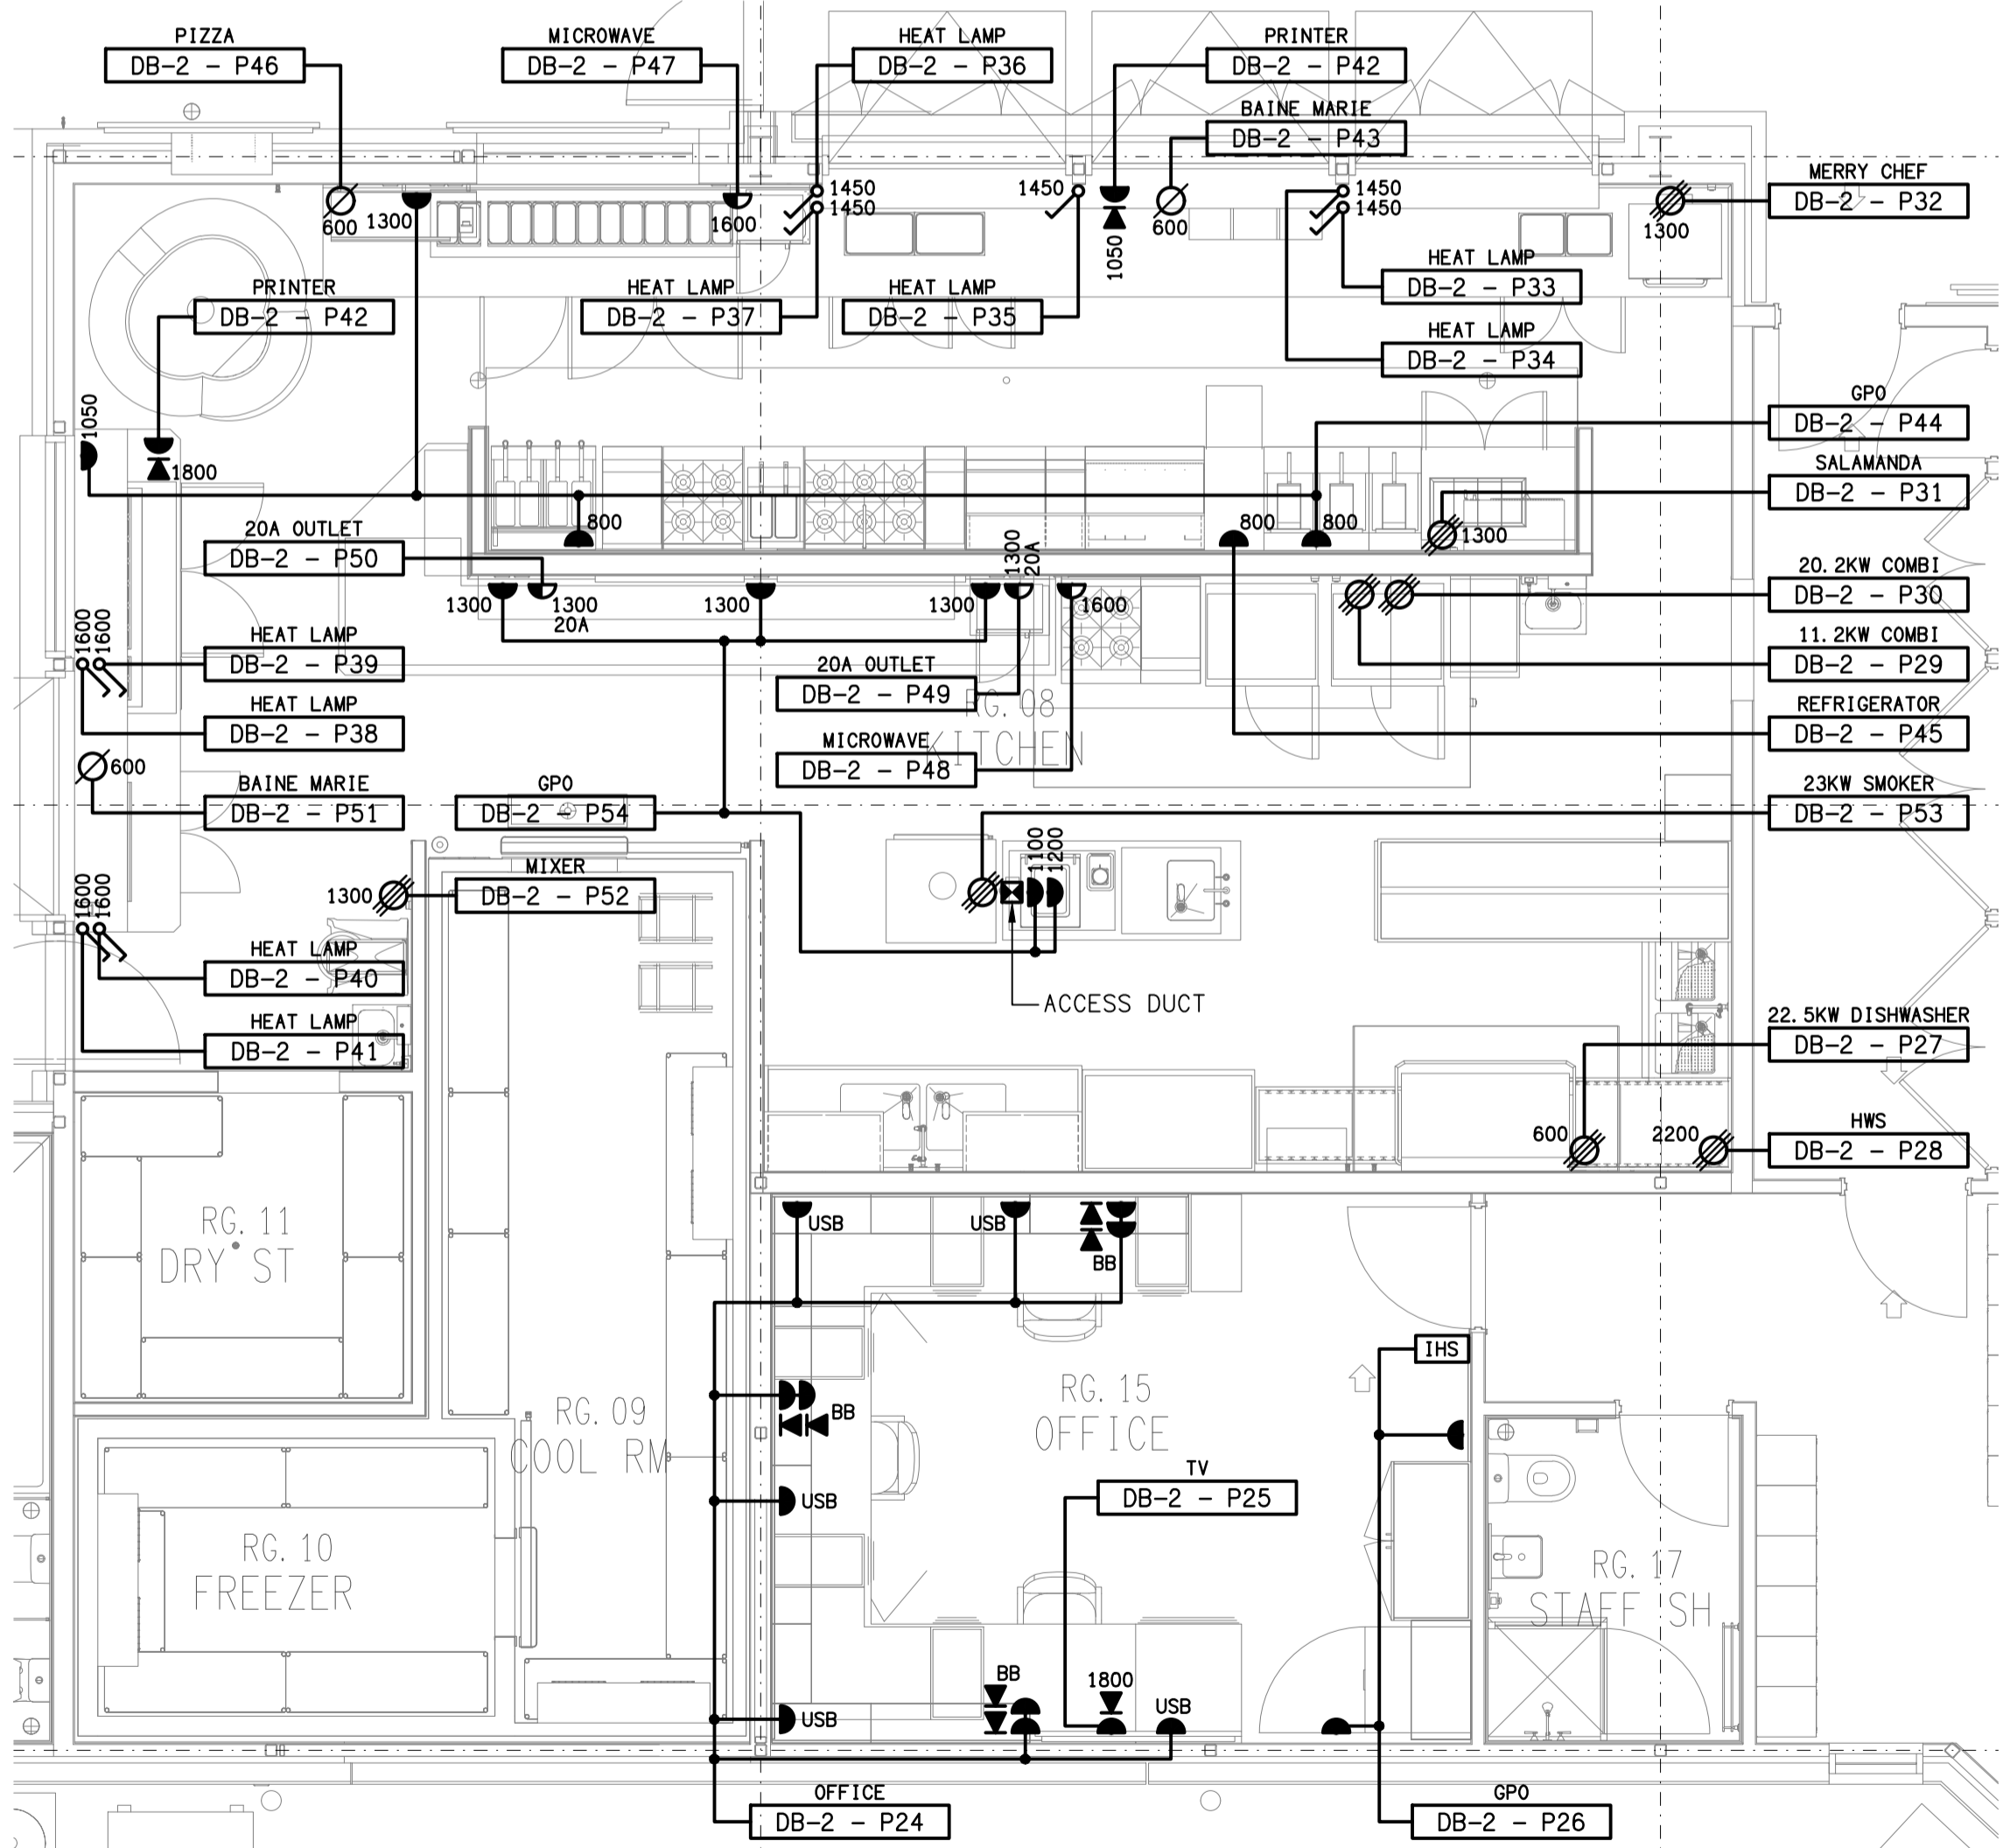

**DETAIL B**  
KITCHEN & OFFICE FLOOR PLAN  
SCALE 1:50

**NOTE:**  
CORRUGATED CONDUIT MUST NOT BE USED  
IN THE KITCHEN AND SERVERY AREAS.

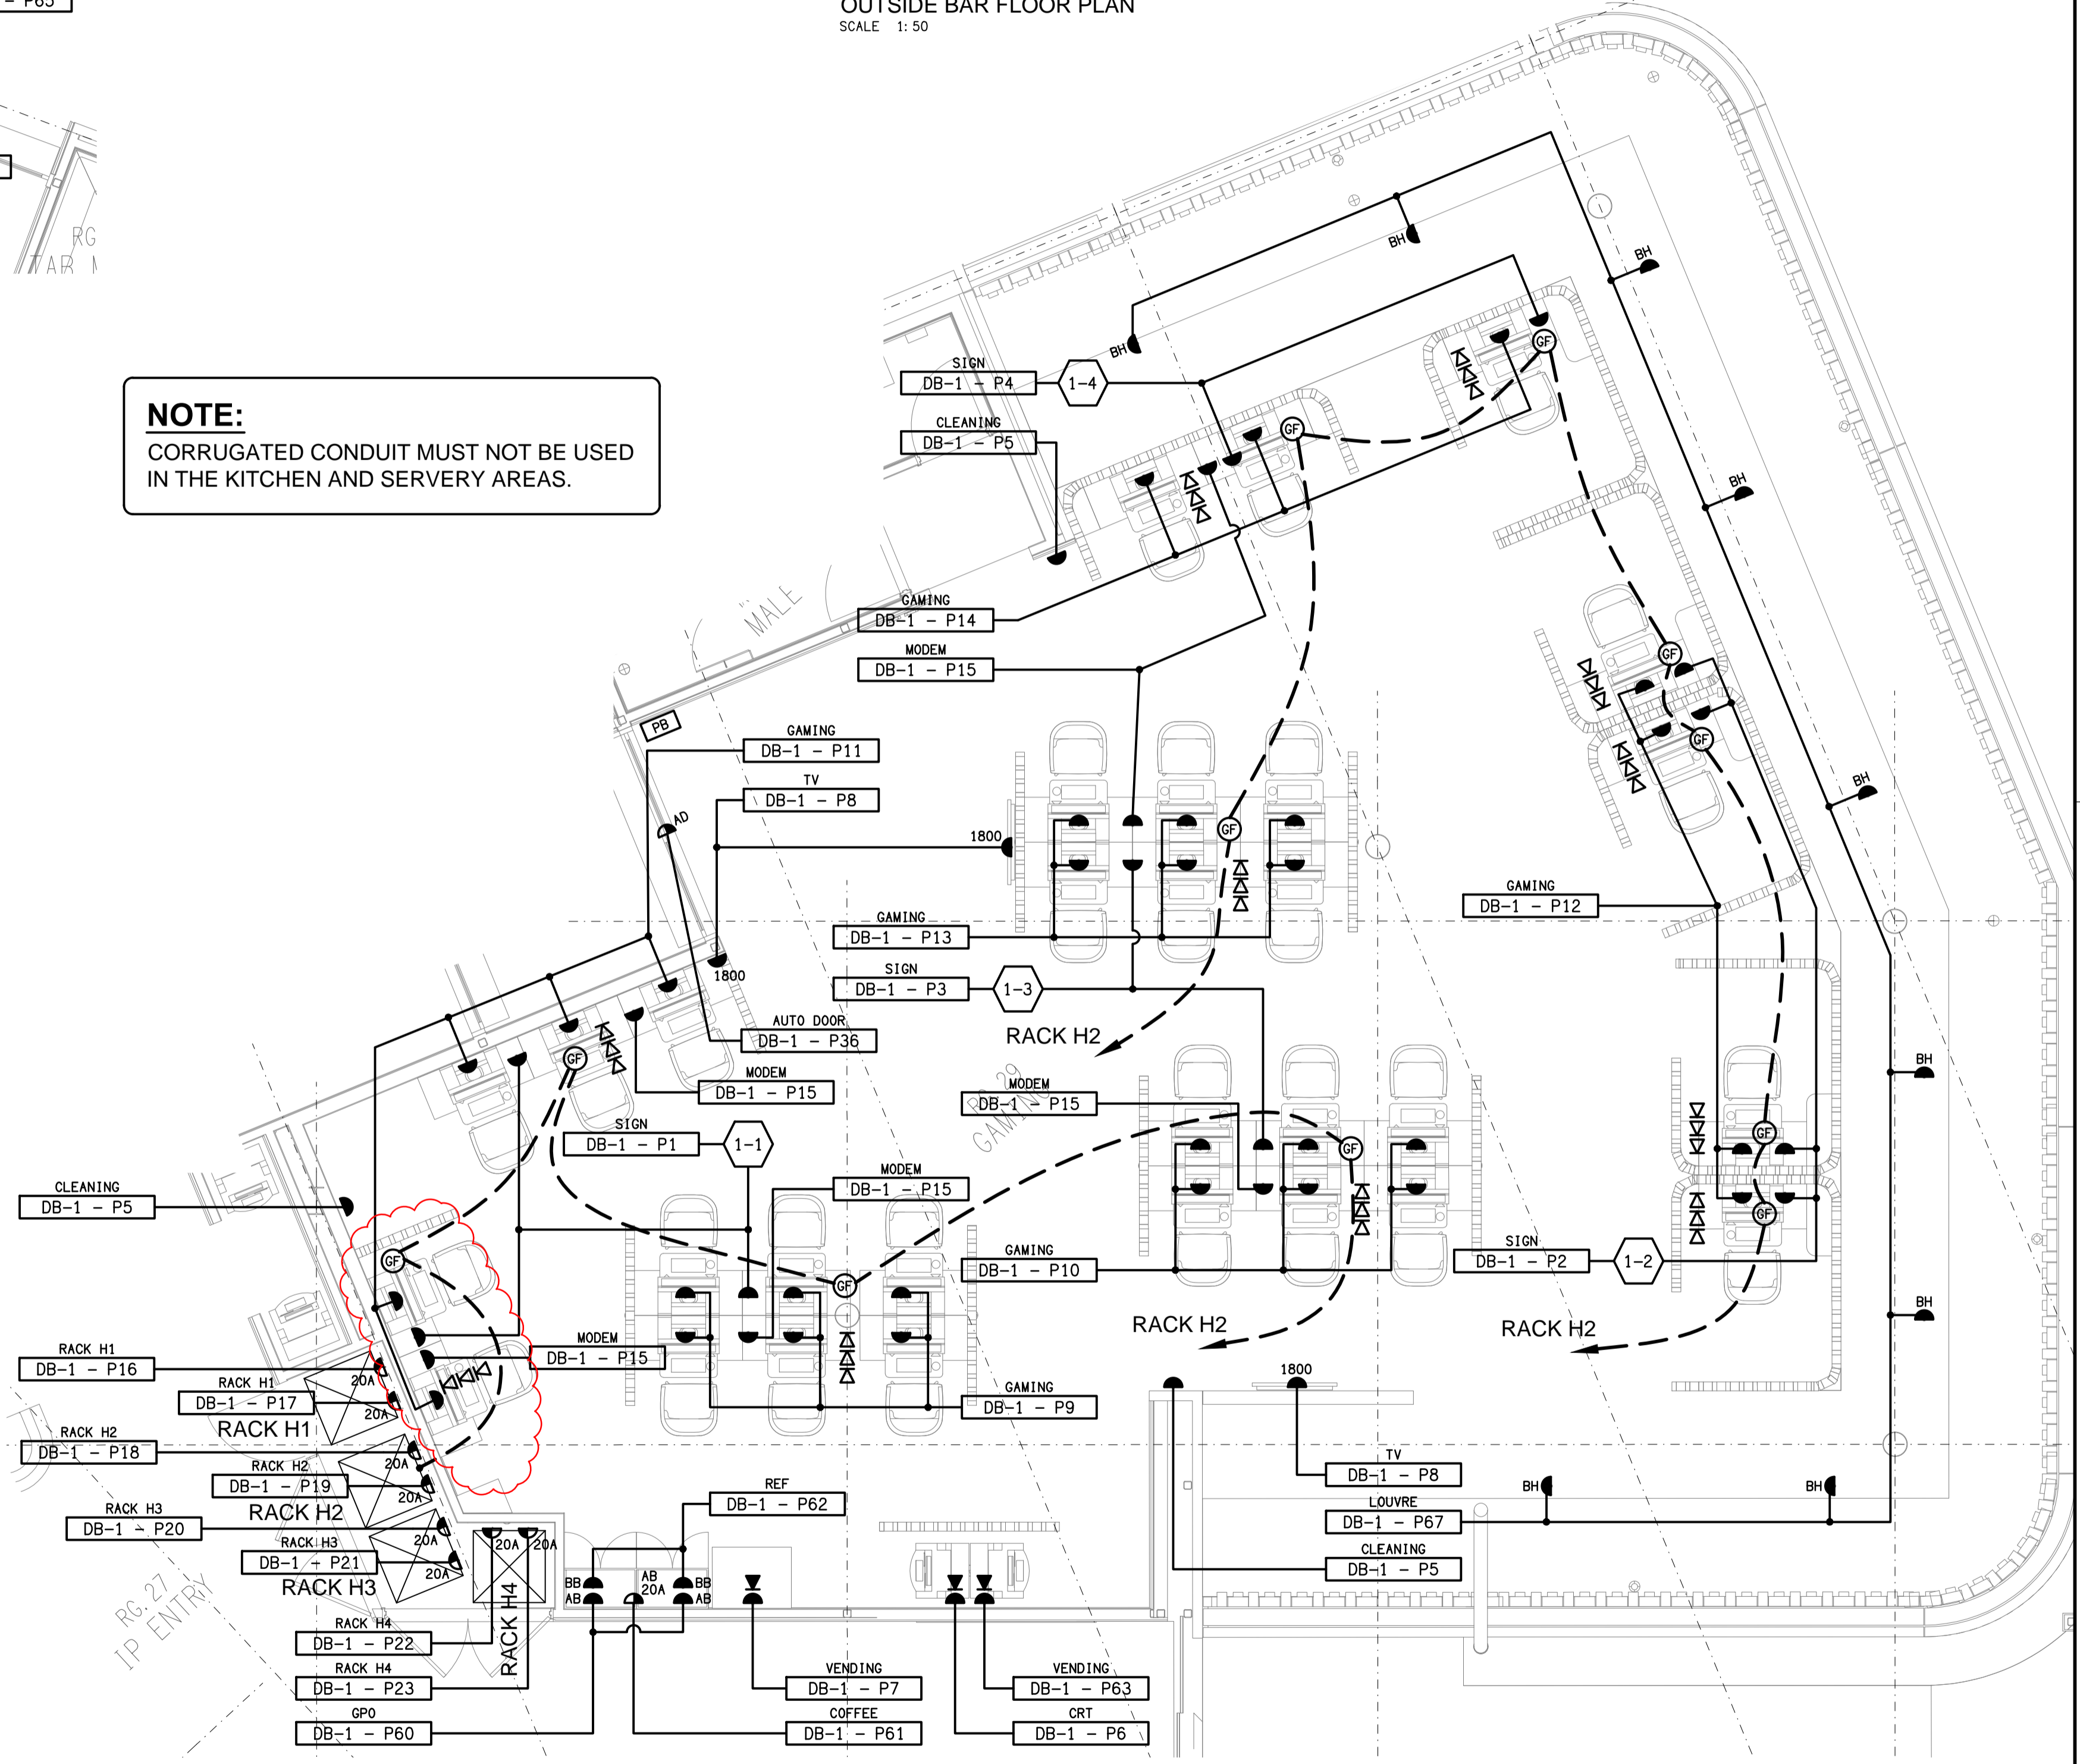

**DETAIL D**  
GAMING ROOM FLOOR PLAN  
SCALE 1:50

ELECTRICAL DESIGN GROUP BRISBANE  
PTY LTD  
ACN 092 710 793  
TRADING AS:  
ELECTRICAL DESIGN GROUP

THE COPYRIGHT OF THIS DRAWING  
REMAINS THE PROPERTY OF THE  
ELECTRICAL DESIGN GROUP.  
USE FIGURED DIMENSIONS  
IN PREFERENCE TO SCALE.  
ALL DIMENSIONS TO BE  
VERIFIED ONSITE.

**ELECTRICAL DESIGN GROUP**  
ELECTRICAL BUILDING SERVICES CONSULTANTS  
BRISBANE GOLD COAST  
P.O. Box 15, Sherwood Q.4075  
Phone: (07) 3278 4375  
Email: brisbane@edg.net.au  
Web: www.edg.net.au

PROJECT:  
**DRY DOCK ROAD HOTEL,  
TWEED HEADS SOUTH**  
CORNER DOCK ROAD & FRASER DRIVE, NEW SOUTH WALES

E	CONSTRUCTION	10/04/2026
REV:	DESCRIPTION:	DATE:
DRAWING: <b>ELECTRICAL SERVICES HOTEL FLOOR PLAN DETAILS</b>		
SCALE: 1:50	AT A1	PROJECT NO: <b>C2864a</b>
		DRAWING NO: <b>E05</b>
		REVISION: <b>E</b>