




DETAIL D
CASHIER FLOOR PLAN
SCALE 1:50

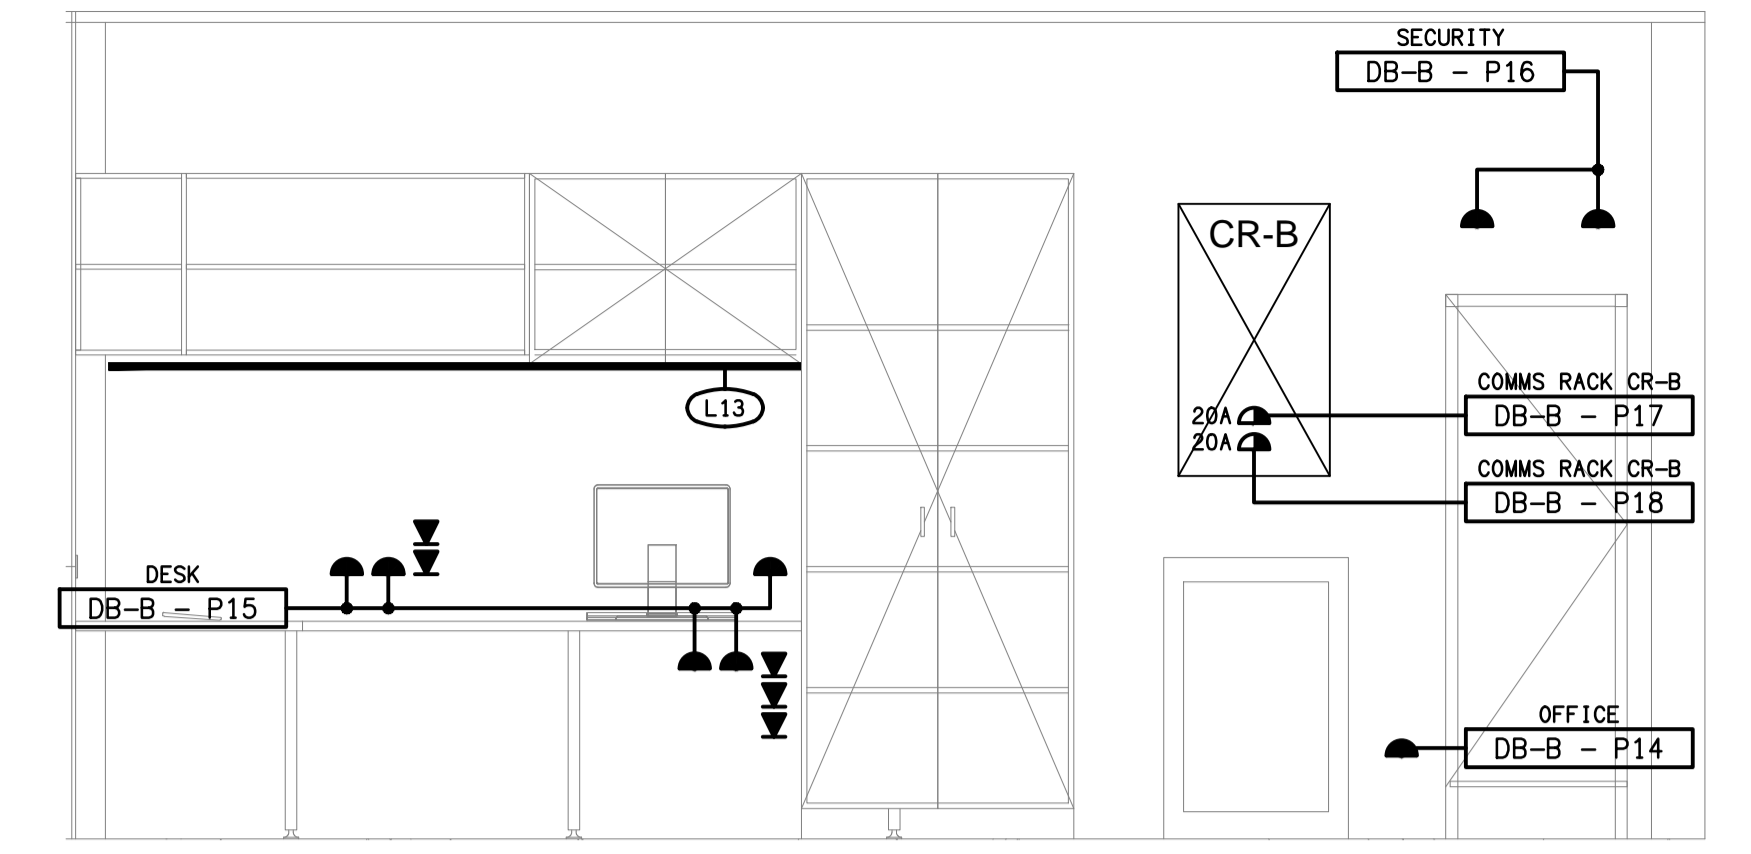


DETAIL A
OFFICE WALL 1 ELEVATION
SCALE 1:25

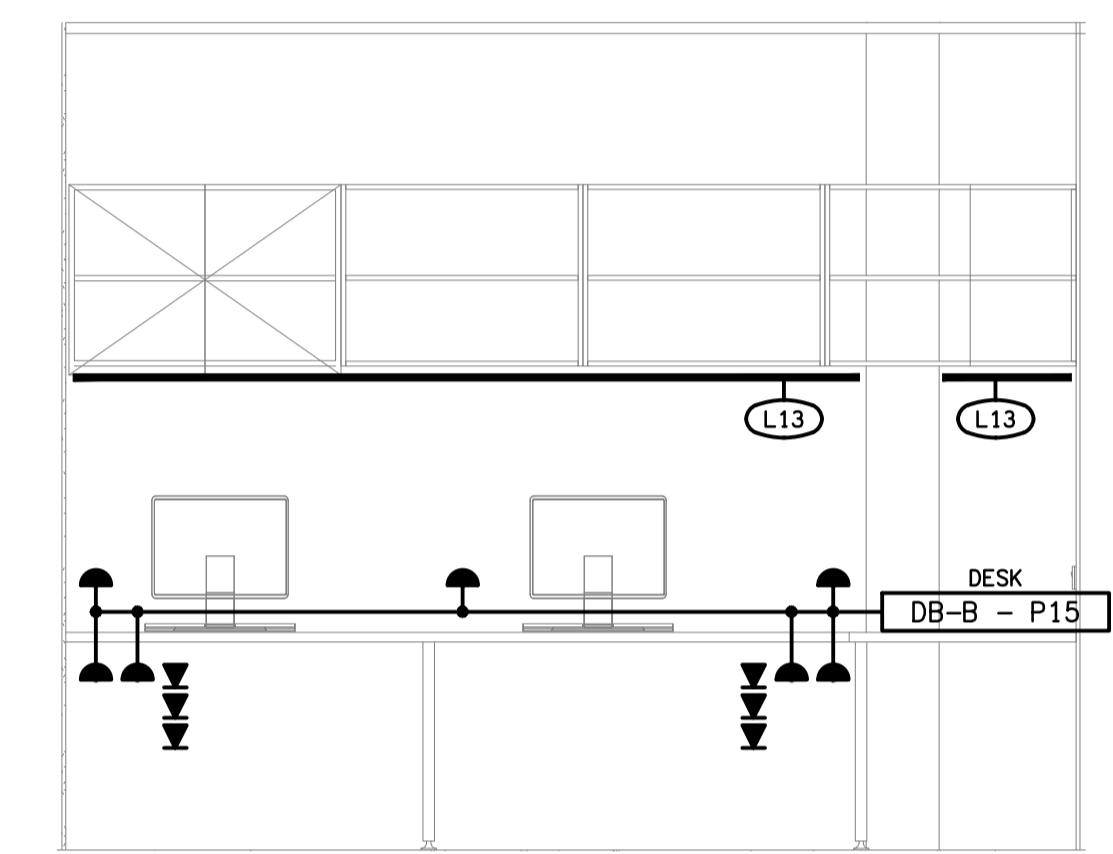

DETAIL B
OFFICE WALL 2 ELEVATION
SCALE 1:25

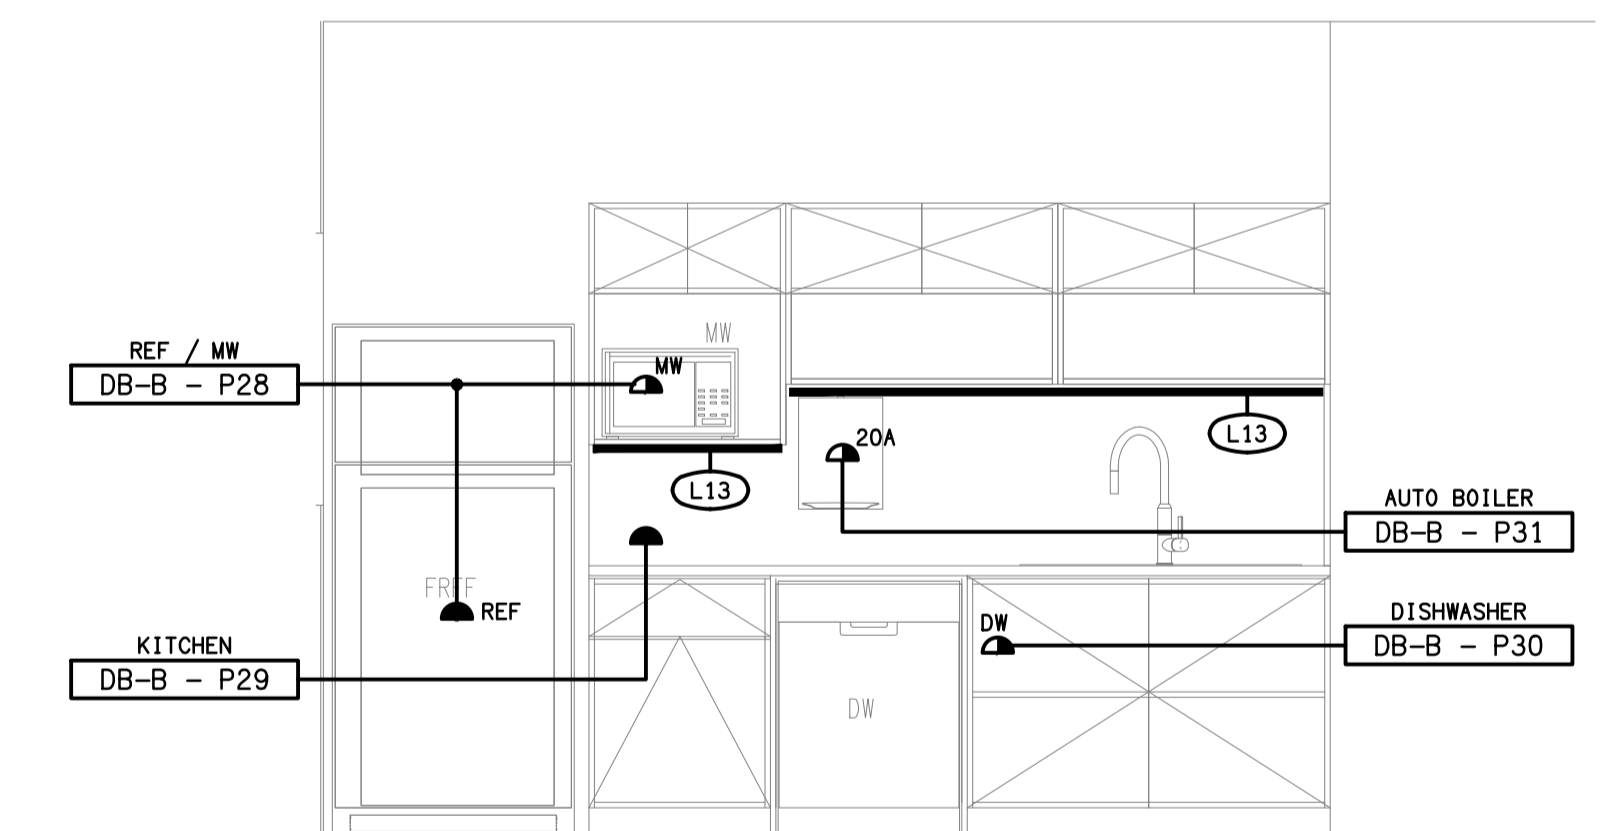

DETAIL C
STAFF KITCHENETTE ELEVATION
SCALE 1:25

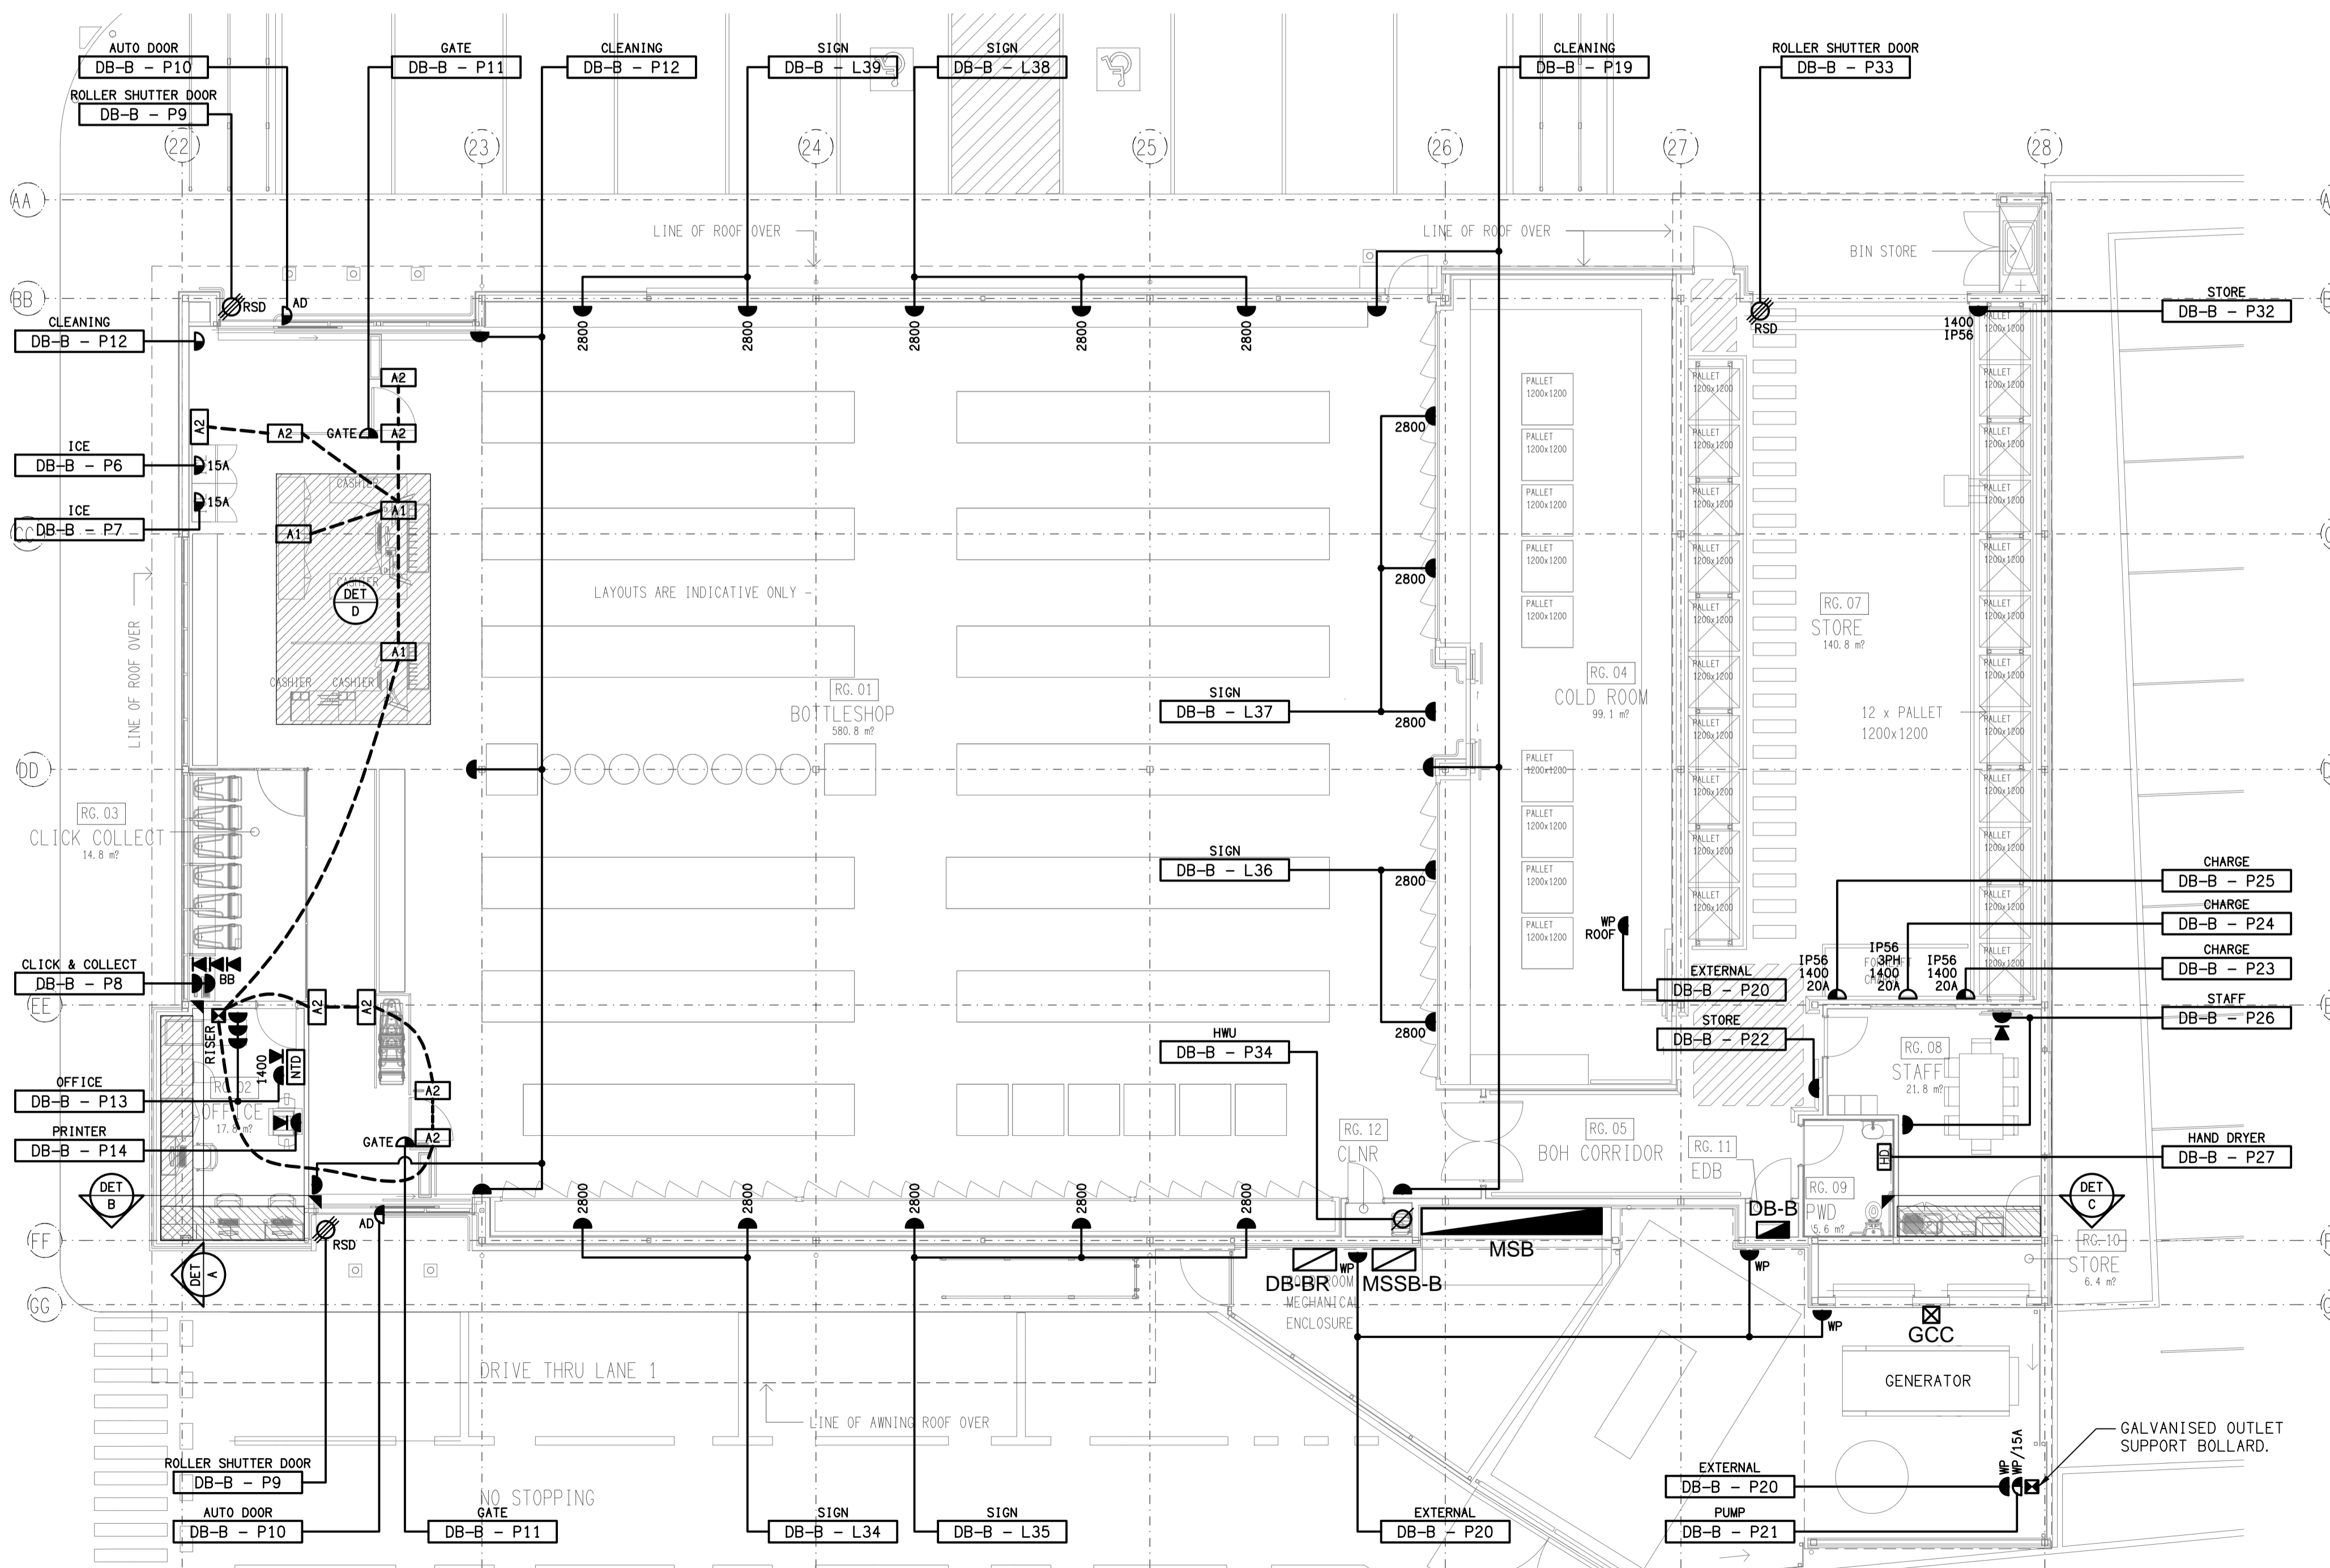

ELECTRICAL DESIGN GROUP BRISBANE
PTY LTD
ACN 092 710 793
TRADING AS:
ELECTRICAL DESIGN GROUP

THE COPYRIGHT OF THIS DRAWING
REMAINS THE PROPERTY OF THE
ELECTRICAL DESIGN GROUP.
USE FIGURED DIMENSIONS
IN PREFERENCE TO SCALE.
ALL DIMENSIONS TO BE
VERIFIED ONSITE.

ELECTRICAL DESIGN GROUP
ELECTRICAL BUILDING SERVICES CONSULTANTS
BRISBANE GOLD COAST
P.O. Box 15, Sherwood Q.4075
Phone: (07) 3278 4375
Email: brisbane@edg.net.au
Web: www.edg.net.au

PROJECT:
**DRY DOCK ROAD HOTEL,
TWEED HEADS SOUTH**
CORNER DOCK ROAD & FRASER DRIVE, NEW SOUTH WALES

A	PRELIMINARY	08/03/2024
REV:	DESCRIPTION:	DATE:
DRAWING: ELECTRICAL SERVICES BOTTLE SHOP FLOOR PLAN		
SCALE: 1:100 UNO	PROJECT NO: C2864a	DRAWING NO: E08
AT A1	REVISION: A	