


**REFLECTED CEILING PLAN**  
LEVEL 3 TENANCY  
SCALE 1:100


**ELECTRICAL SERVICES WITHIN THE DASHED LINED AREAS ARE TO REMAIN AS IS, UNLESS NOTED OTHERWISE.**

**NOTE:**  
REFER TO DRAWING C3037a-E04.dwg FOR THE ADDITIONAL CABLE TRAY PLAN.

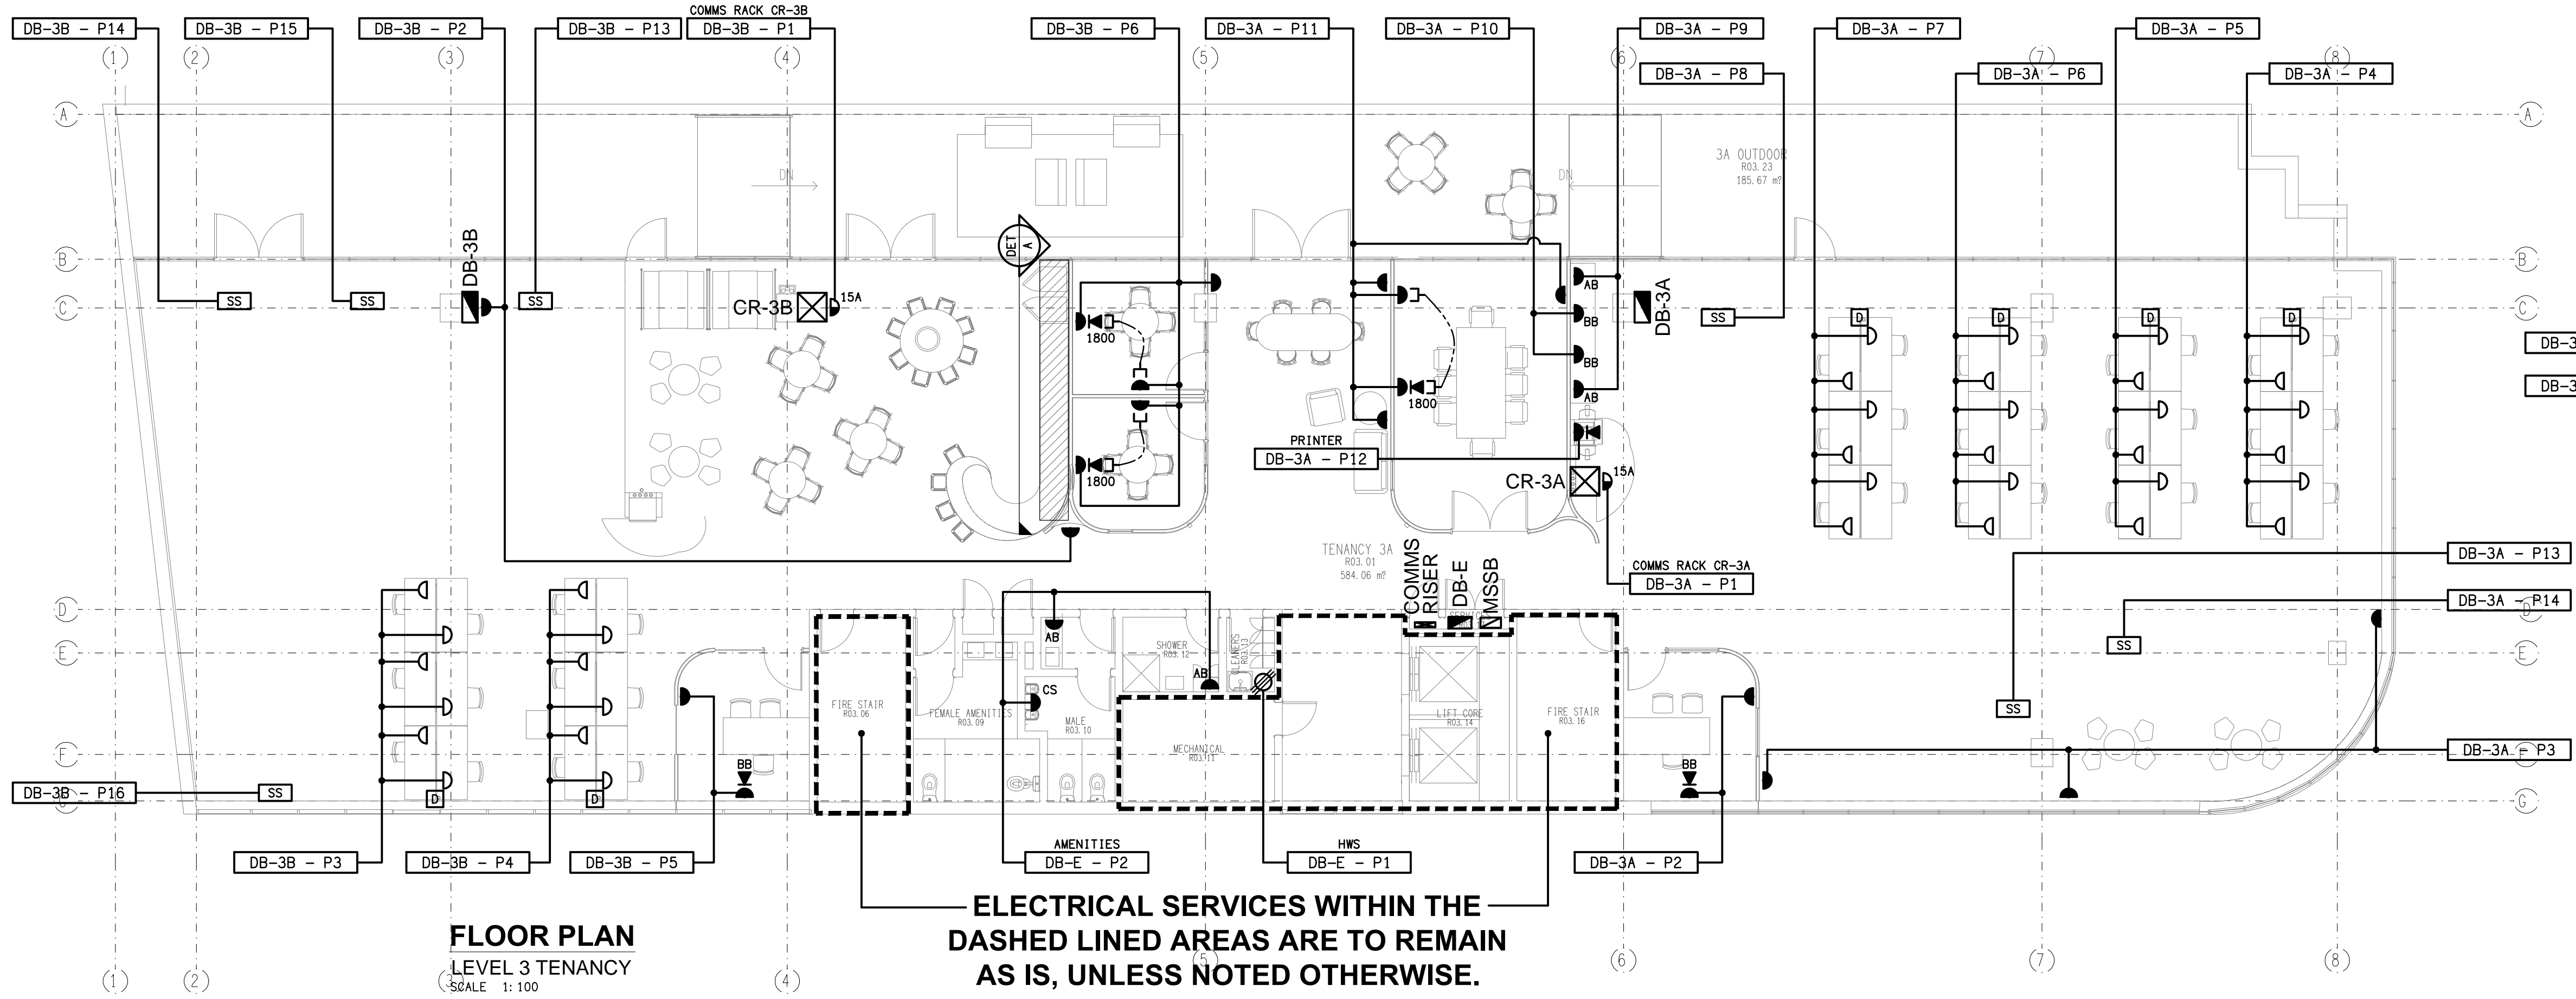

**FLOOR PLAN**  
LEVEL 3 TENANCY  
SCALE 1:100

**ELECTRICAL SERVICES WITHIN THE DASHED LINED AREAS ARE TO REMAIN AS IS, UNLESS NOTED OTHERWISE.**

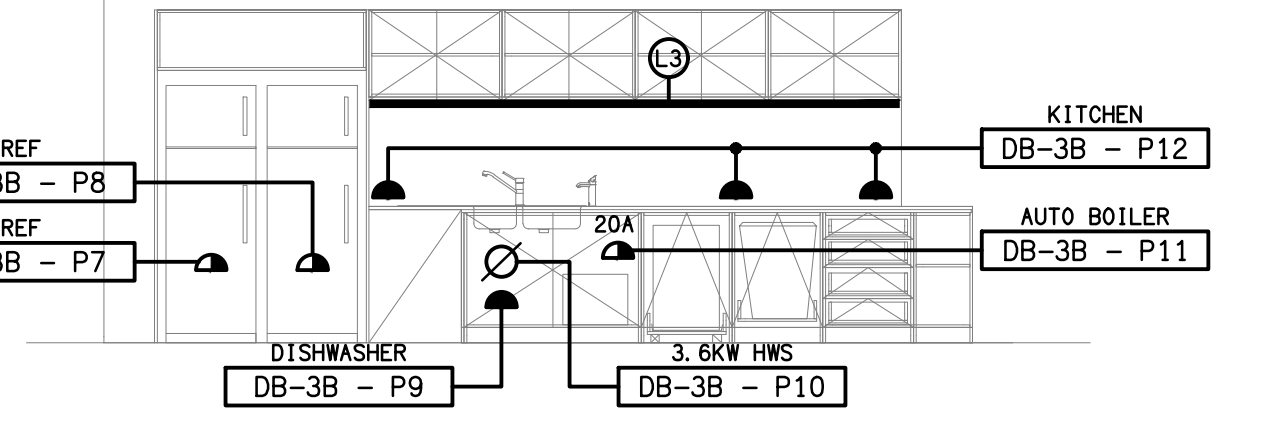

**DETAIL A**  
KITCHENETTE ELEVATION  
NOT TO SCALE

ELECTRICAL DESIGN GROUP BRISBANE  
PTY LTD  
ACN 092 710 793  
TRADING AS:  
ELECTRICAL DESIGN GROUP

THE COPYRIGHT OF THIS DRAWING  
REMAINS THE PROPERTY OF THE  
ELECTRICAL DESIGN GROUP.  
USE FIGURED DIMENSIONS  
IN PREFERENCE TO SCALE.  
ALL DIMENSIONS TO BE  
VERIFIED ONSITE.

**ELECTRICAL DESIGN GROUP**  
ELECTRICAL BUILDING SERVICES CONSULTANTS  
BRISBANE GOLD COAST  
P.O. Box 15, Sherwood Q.4075  
Phone: (07) 3278 4375  
Email: brisbane@edg.net.au  
Web: www.edg.net.au

PROJECT:  
**120 WICKHAM STREET, LEVEL 3**  
FORTITUDE VALLEY, BRISBANE

D	CONSTRUCTION	10/10/2023
REV:	DESCRIPTION:	DATE:
DRAWING: <b>ELECTRICAL SERVICES</b> <b>FLOOR PLAN &amp; REFLECTED CEILING PLAN</b>		
SCALE: 1:100	PROJECT NO: <b>C3037a</b>	DRAWING NO: <b>E03</b>
	AT A1	REVISION: <b>D</b>