




THESE ISOLATORS ARE TO BE LOCATED IN THE UNDERCROFT BELOW.

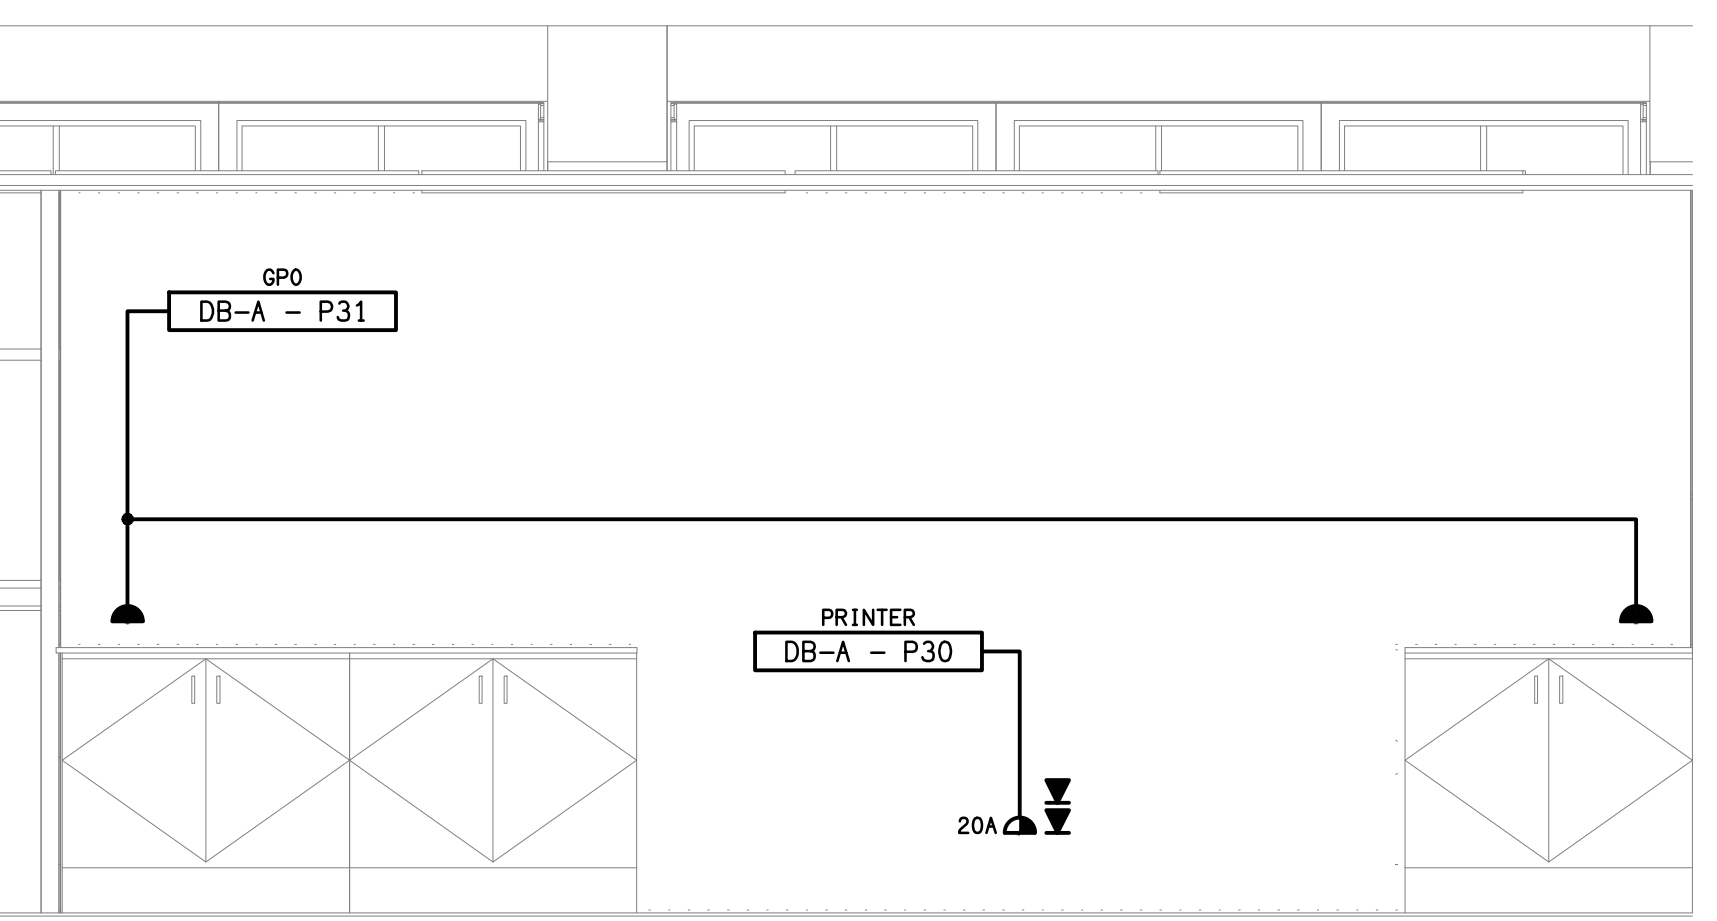

DETAIL C
UTILITY BENCHES ELEVATION
SCALE 1: 25

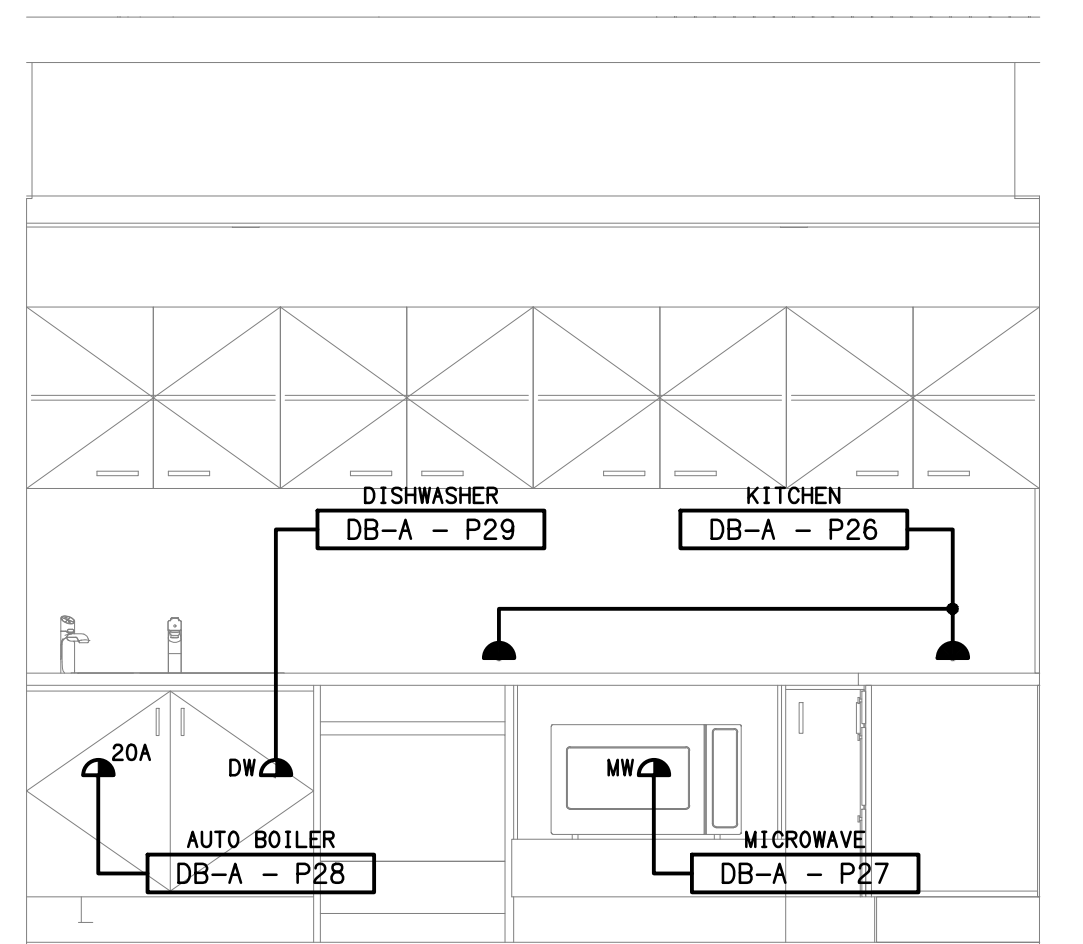

DETAIL A
KITCHENETTE ELEVATION 1
SCALE 1: 25

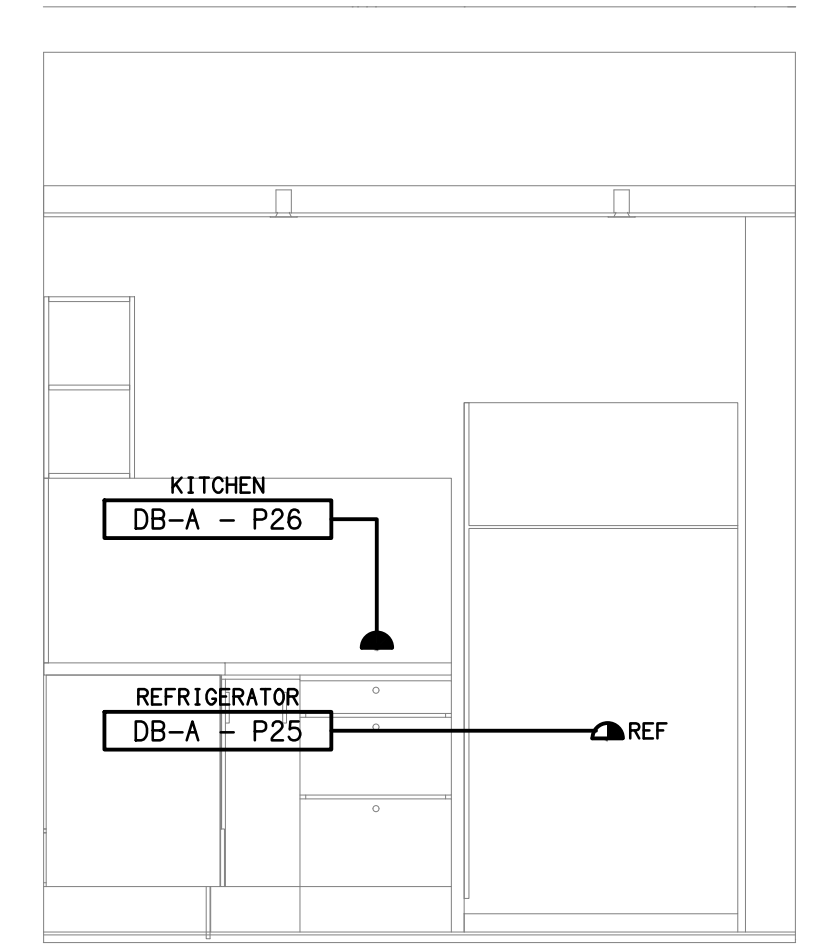

DETAIL B
KITCHENETTE ELEVATION 2
SCALE 1: 25

ELECTRICAL DESIGN GROUP BRISBANE PTY LTD
ACN 092 710 793
TRADING AS:
ELECTRICAL DESIGN GROUP

THE COPYRIGHT OF THIS DRAWING REMAINS THE PROPERTY OF THE ELECTRICAL DESIGN GROUP.
USE FIGURED DIMENSIONS IN PREFERENCE TO SCALE.
ALL DIMENSIONS TO BE VERIFIED ONSITE.

ELECTRICAL DESIGN GROUP
ELECTRICAL BUILDING SERVICES CONSULTANTS
BRISBANE GOLD COAST

P.O. Box 15, Sherwood Q.4075
Phone: (07) 3278 4375
Email: brisbane@edg.net.au
Web: www.edg.net.au

PROJECT:
78 MUSGRAVE ROAD, RED HILL

BRISBANE

B	TENDER	23/11/2023
REV:	DESCRIPTION:	DATE:

DRAWING:
ELECTRICAL SERVICES
LOWER GROUND FLOOR PLAN

SCALE: 1:50 UNO	AT A1	PROJECT NO: C3148a	DRAWING NO: E03	REVISION: B
--------------------	-------	------------------------------	---------------------------	-----------------------