



SMITH STREET

PROPOSED BOUNDARY

EXISTING ELECTRICAL CIRCUITS
WITHIN THIS AREA TO BE
RECONNECTED TO DB-A WITH NEW
AS3000 COMPLIANT SWITCHGEAR

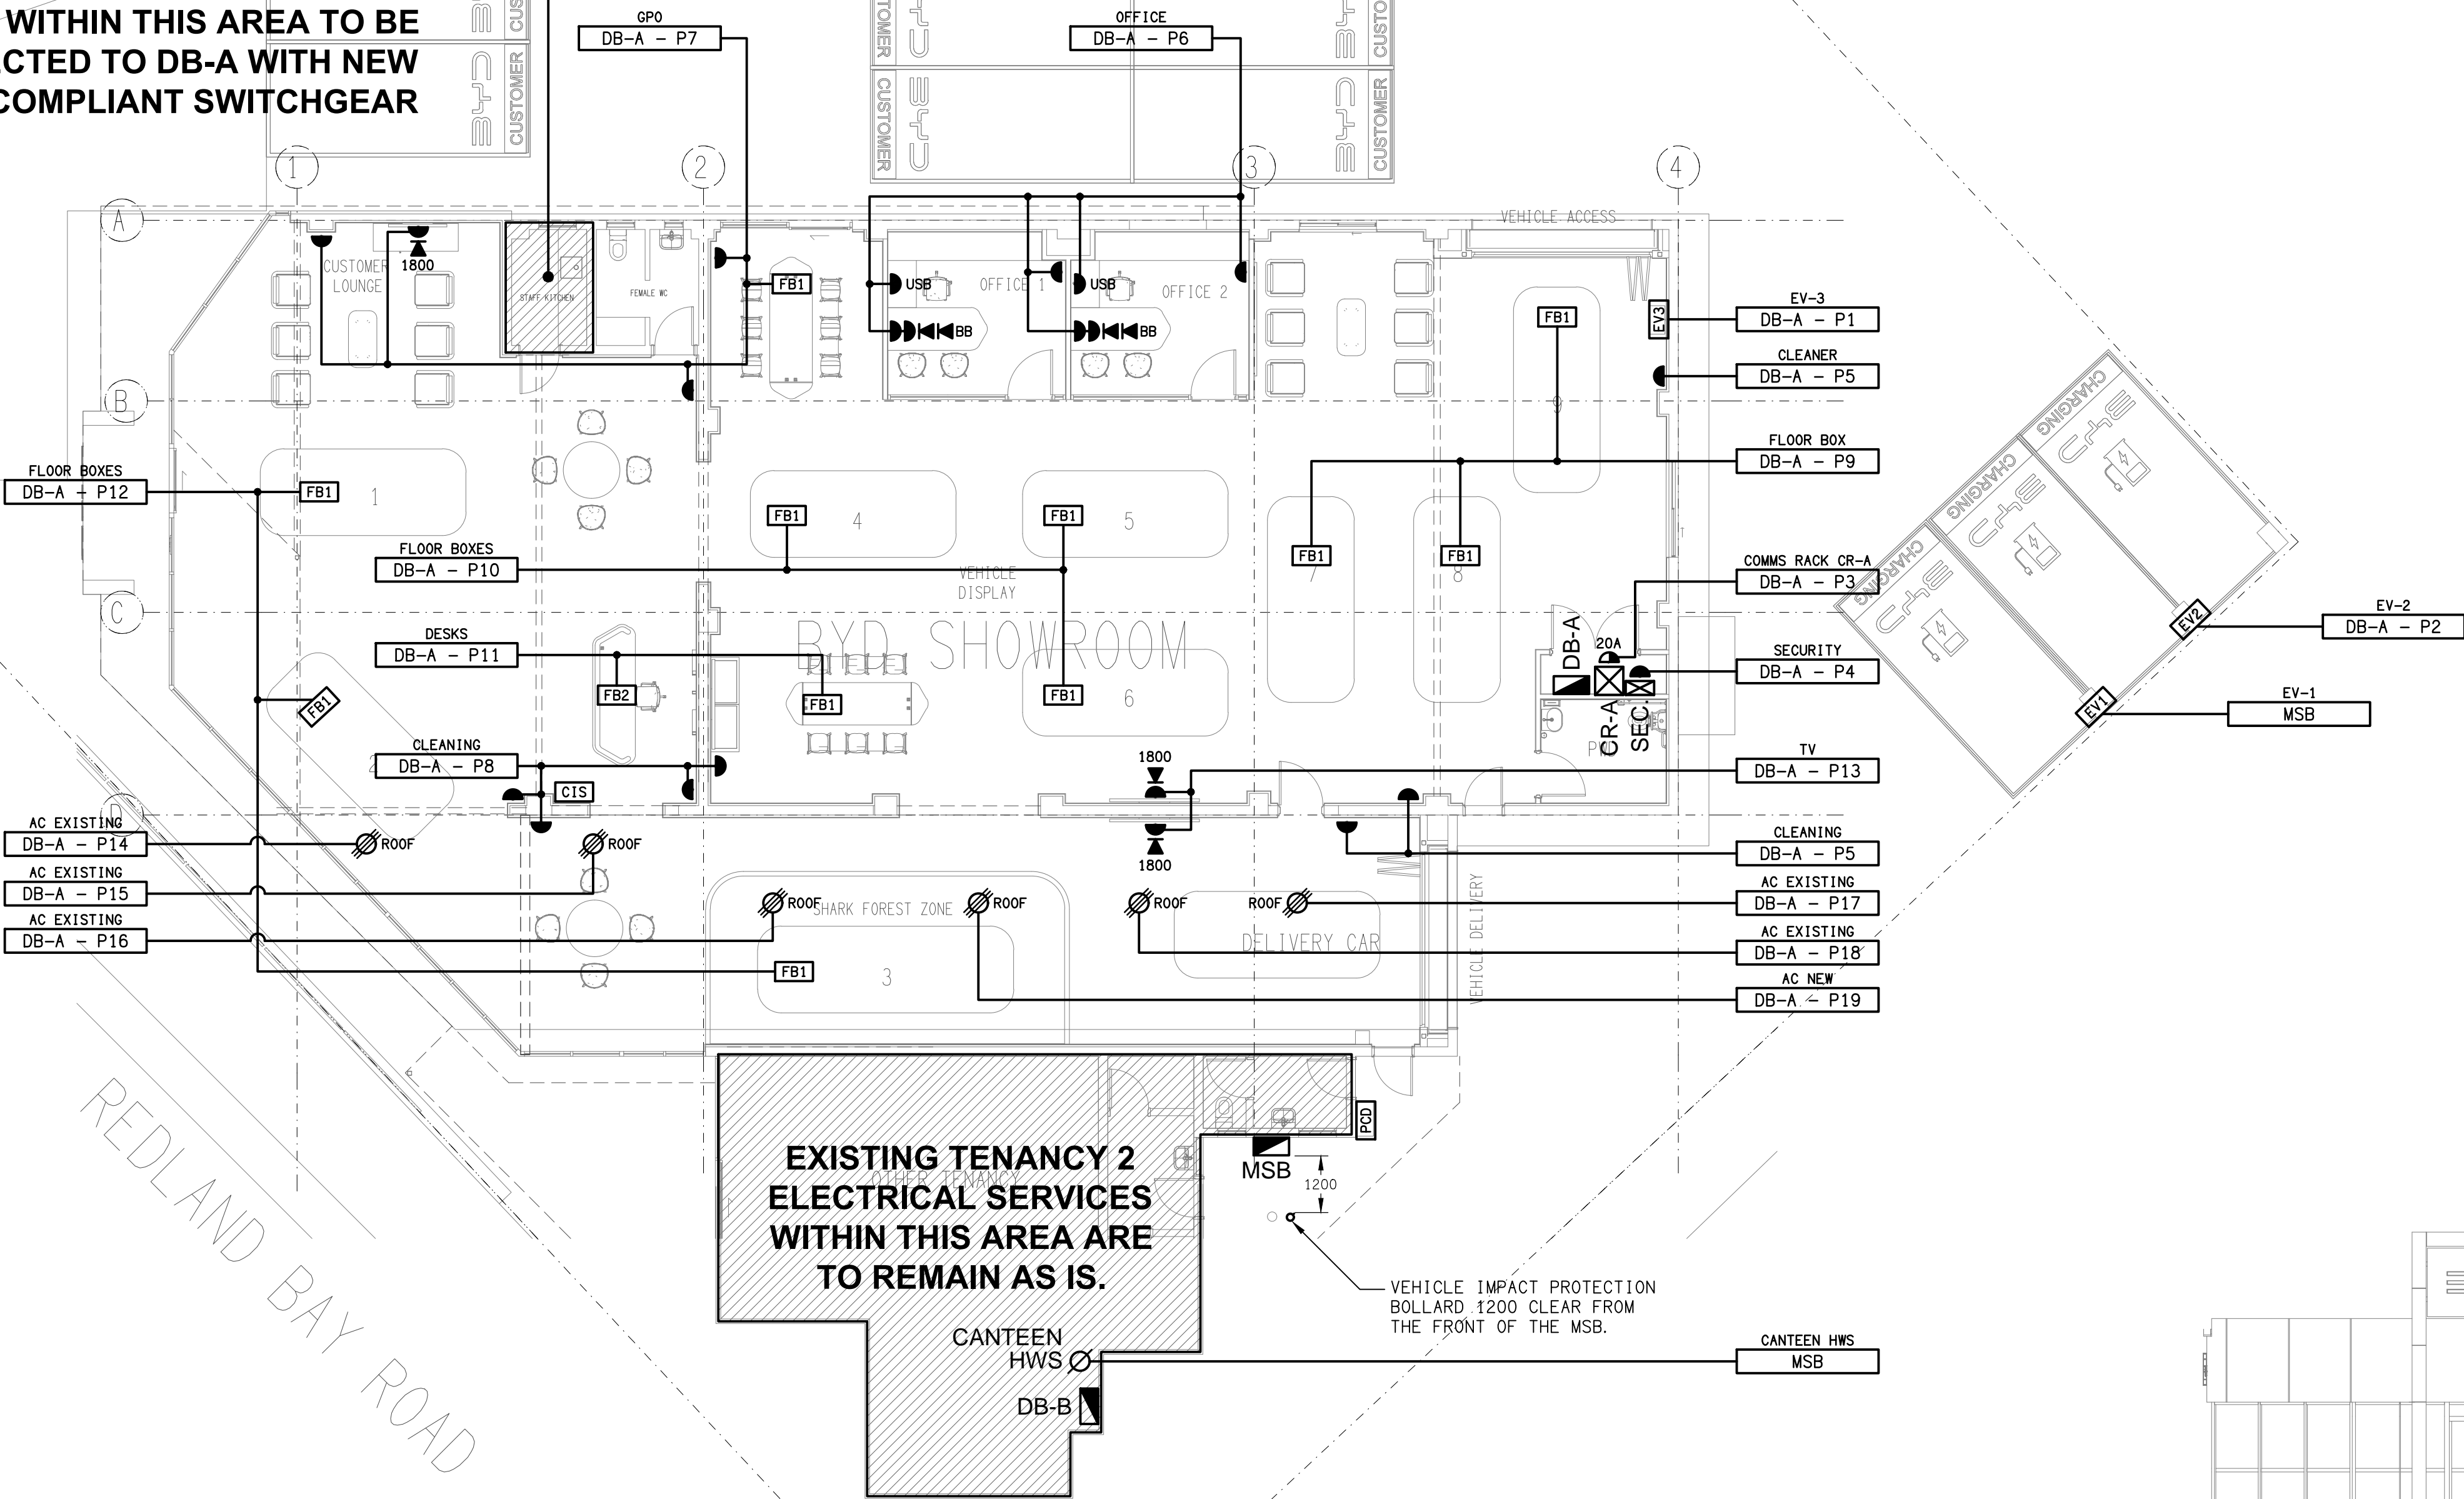

FLOOR PLAN
BYD TENANCY WORKS
SCALE 1:100

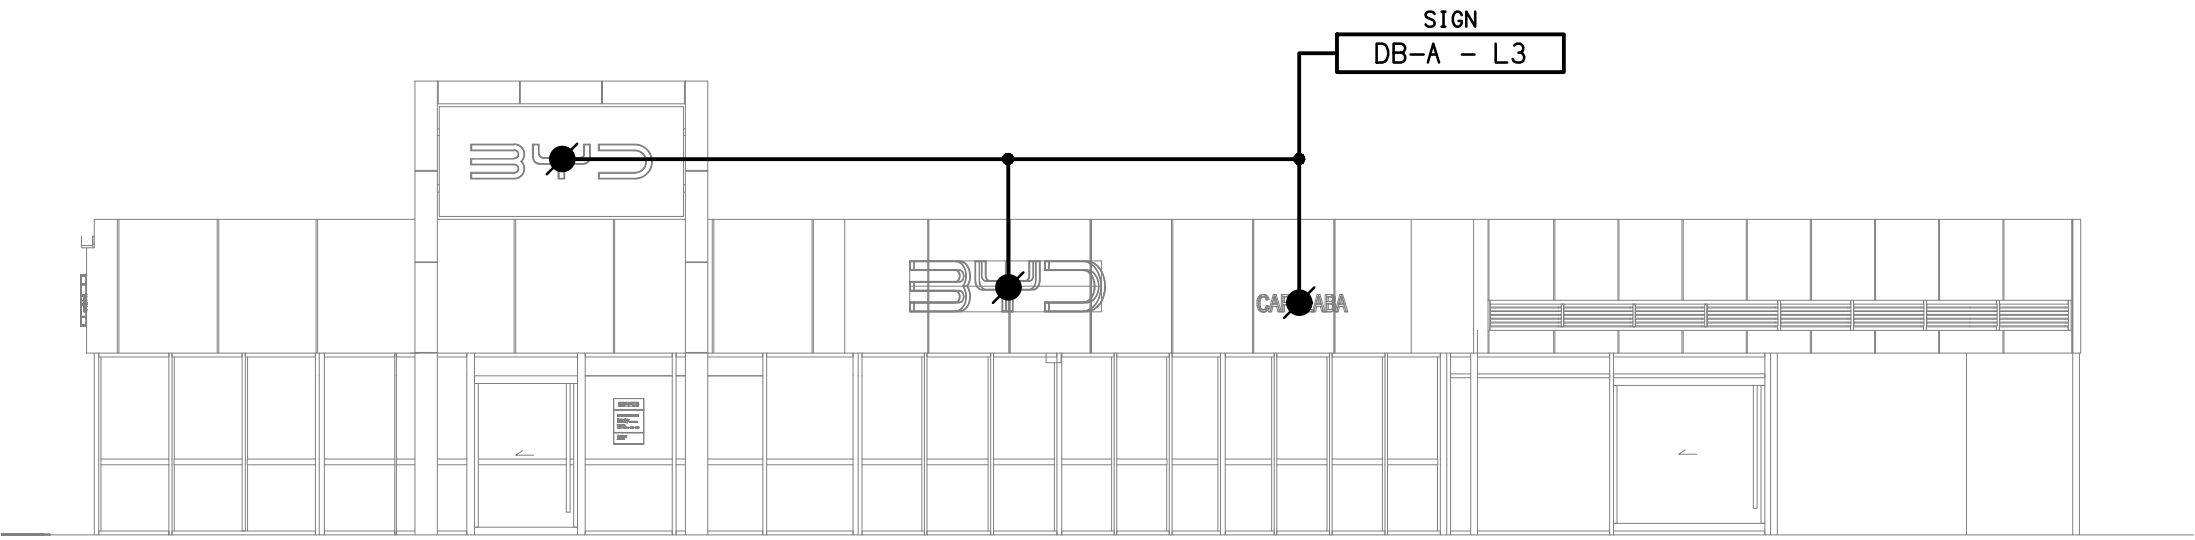

REDLAND BAY ROAD
EXTERNAL BUILDING ELEVATION
SCALE 1:100



SMITH STREET
EXTERNAL BUILDING ELEVATION
SCALE 1:100