

OFFICE USE ONLY:
 MARKUP: DRAFT: CHECK:

ELECTRICAL DESIGN GROUP BRISBANE
 PVT LTD
 100/102/110/120
 TRADING AS
 ELECTRICAL DESIGN GROUP

THE COPYRIGHT OF THIS DRAWING
 REMAINS THE PROPERTY OF THE
 ELECTRICAL DESIGN GROUP.
 USE FIGURED DIMENSIONS
 IN PREFERENCE TO SCALE.
 ALL DIMENSIONS TO BE
 VERIFIED ON SITE.





ELECTRICAL DESIGN GROUP
 ELECTRICAL COMMUNICATIONS FIRE SYSTEMS DESIGNERS
 BRISBANE
 P.O. Box 15, Sherwood Q.4075
 Phone: (07) 3278 4375
 Fax: (07) 3716 0222

ELECTRICAL DESIGN GROUP
 ELECTRICAL COMMUNICATIONS FIRE SYSTEMS DESIGNERS
 BRISBANE
 P.O. Box 15, Sherwood Q.4075
 Phone: (07) 3278 4375
 Fax: (07) 3716 0222

PRODUCT:
SYNERGY
 LOTS 30 & 31 MUSK AVENUE, KELVIN GROVE URBAN VILLAGE

DRAWING:
ELECTRICAL SERVICES
 EXTERNAL LIGHTING, EXTERNAL SIGNAGE,
 FOYER LIGHTING & CONDUIT LAYOUT
 SCALE: AT A1
 PROJECT NO: **C04982a**
 DRAWING NO: **E20**
 REVISION: **D**

REV: D CONSTRUCTION DATE: 05/07/2007

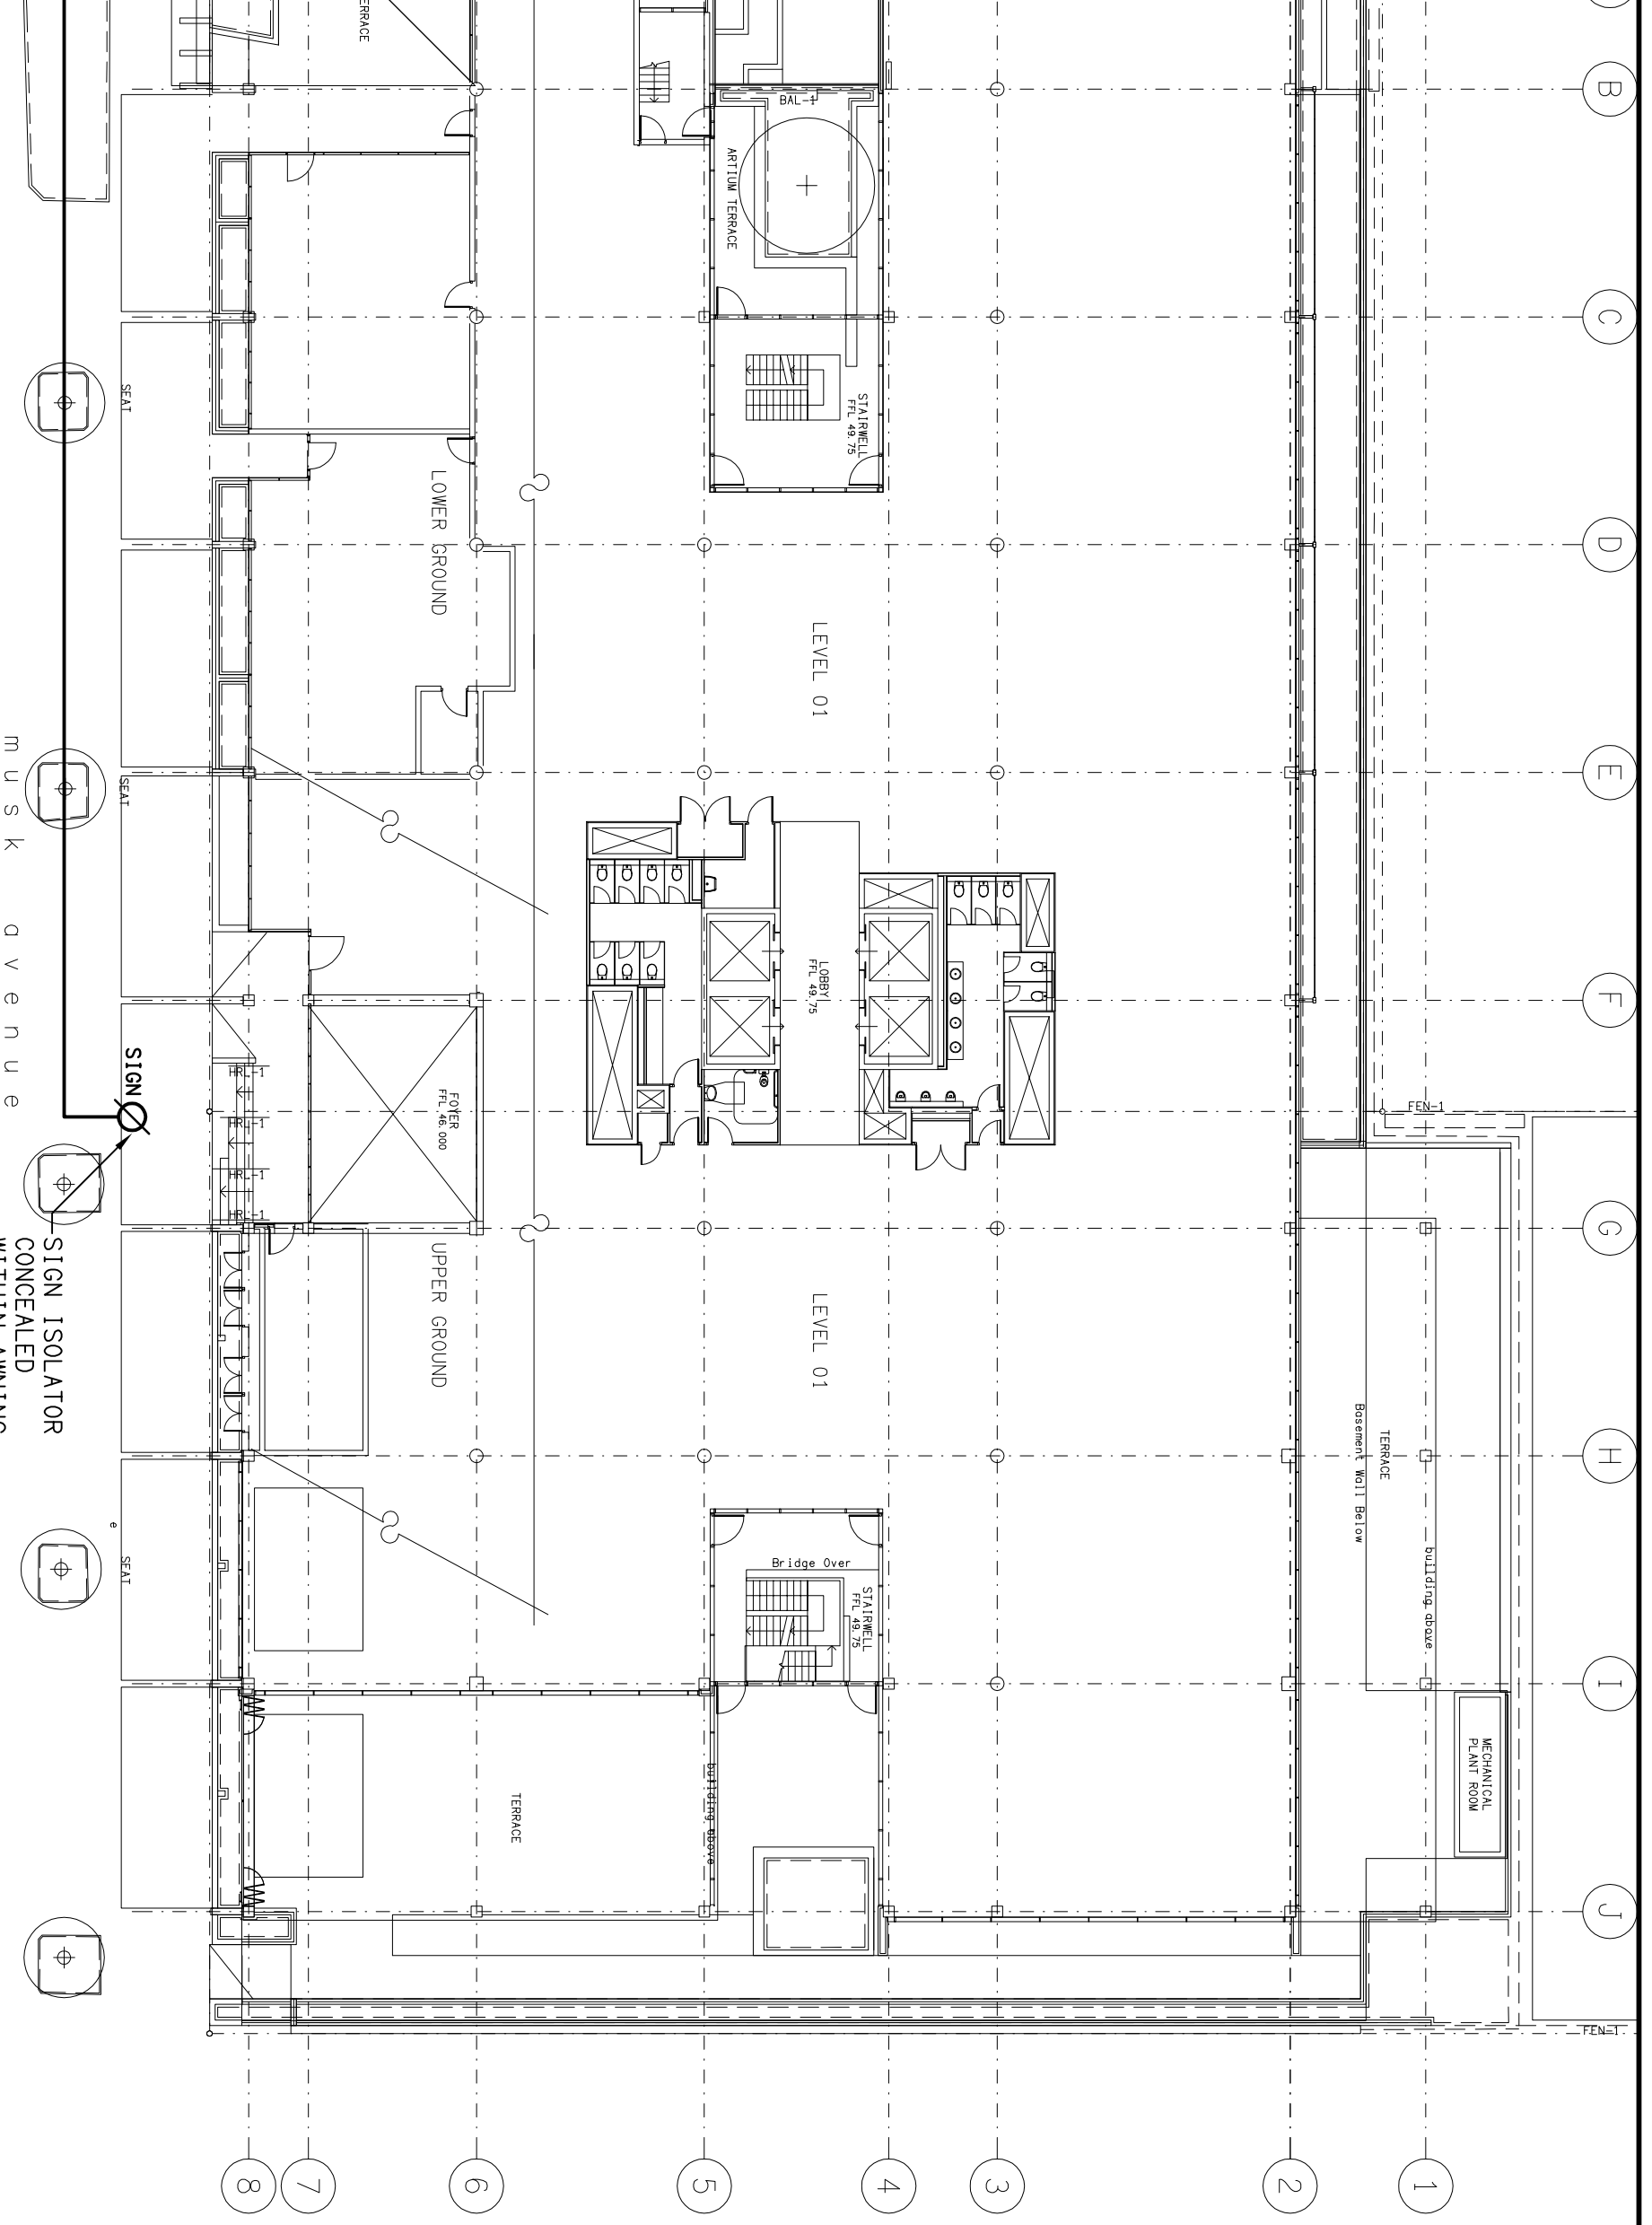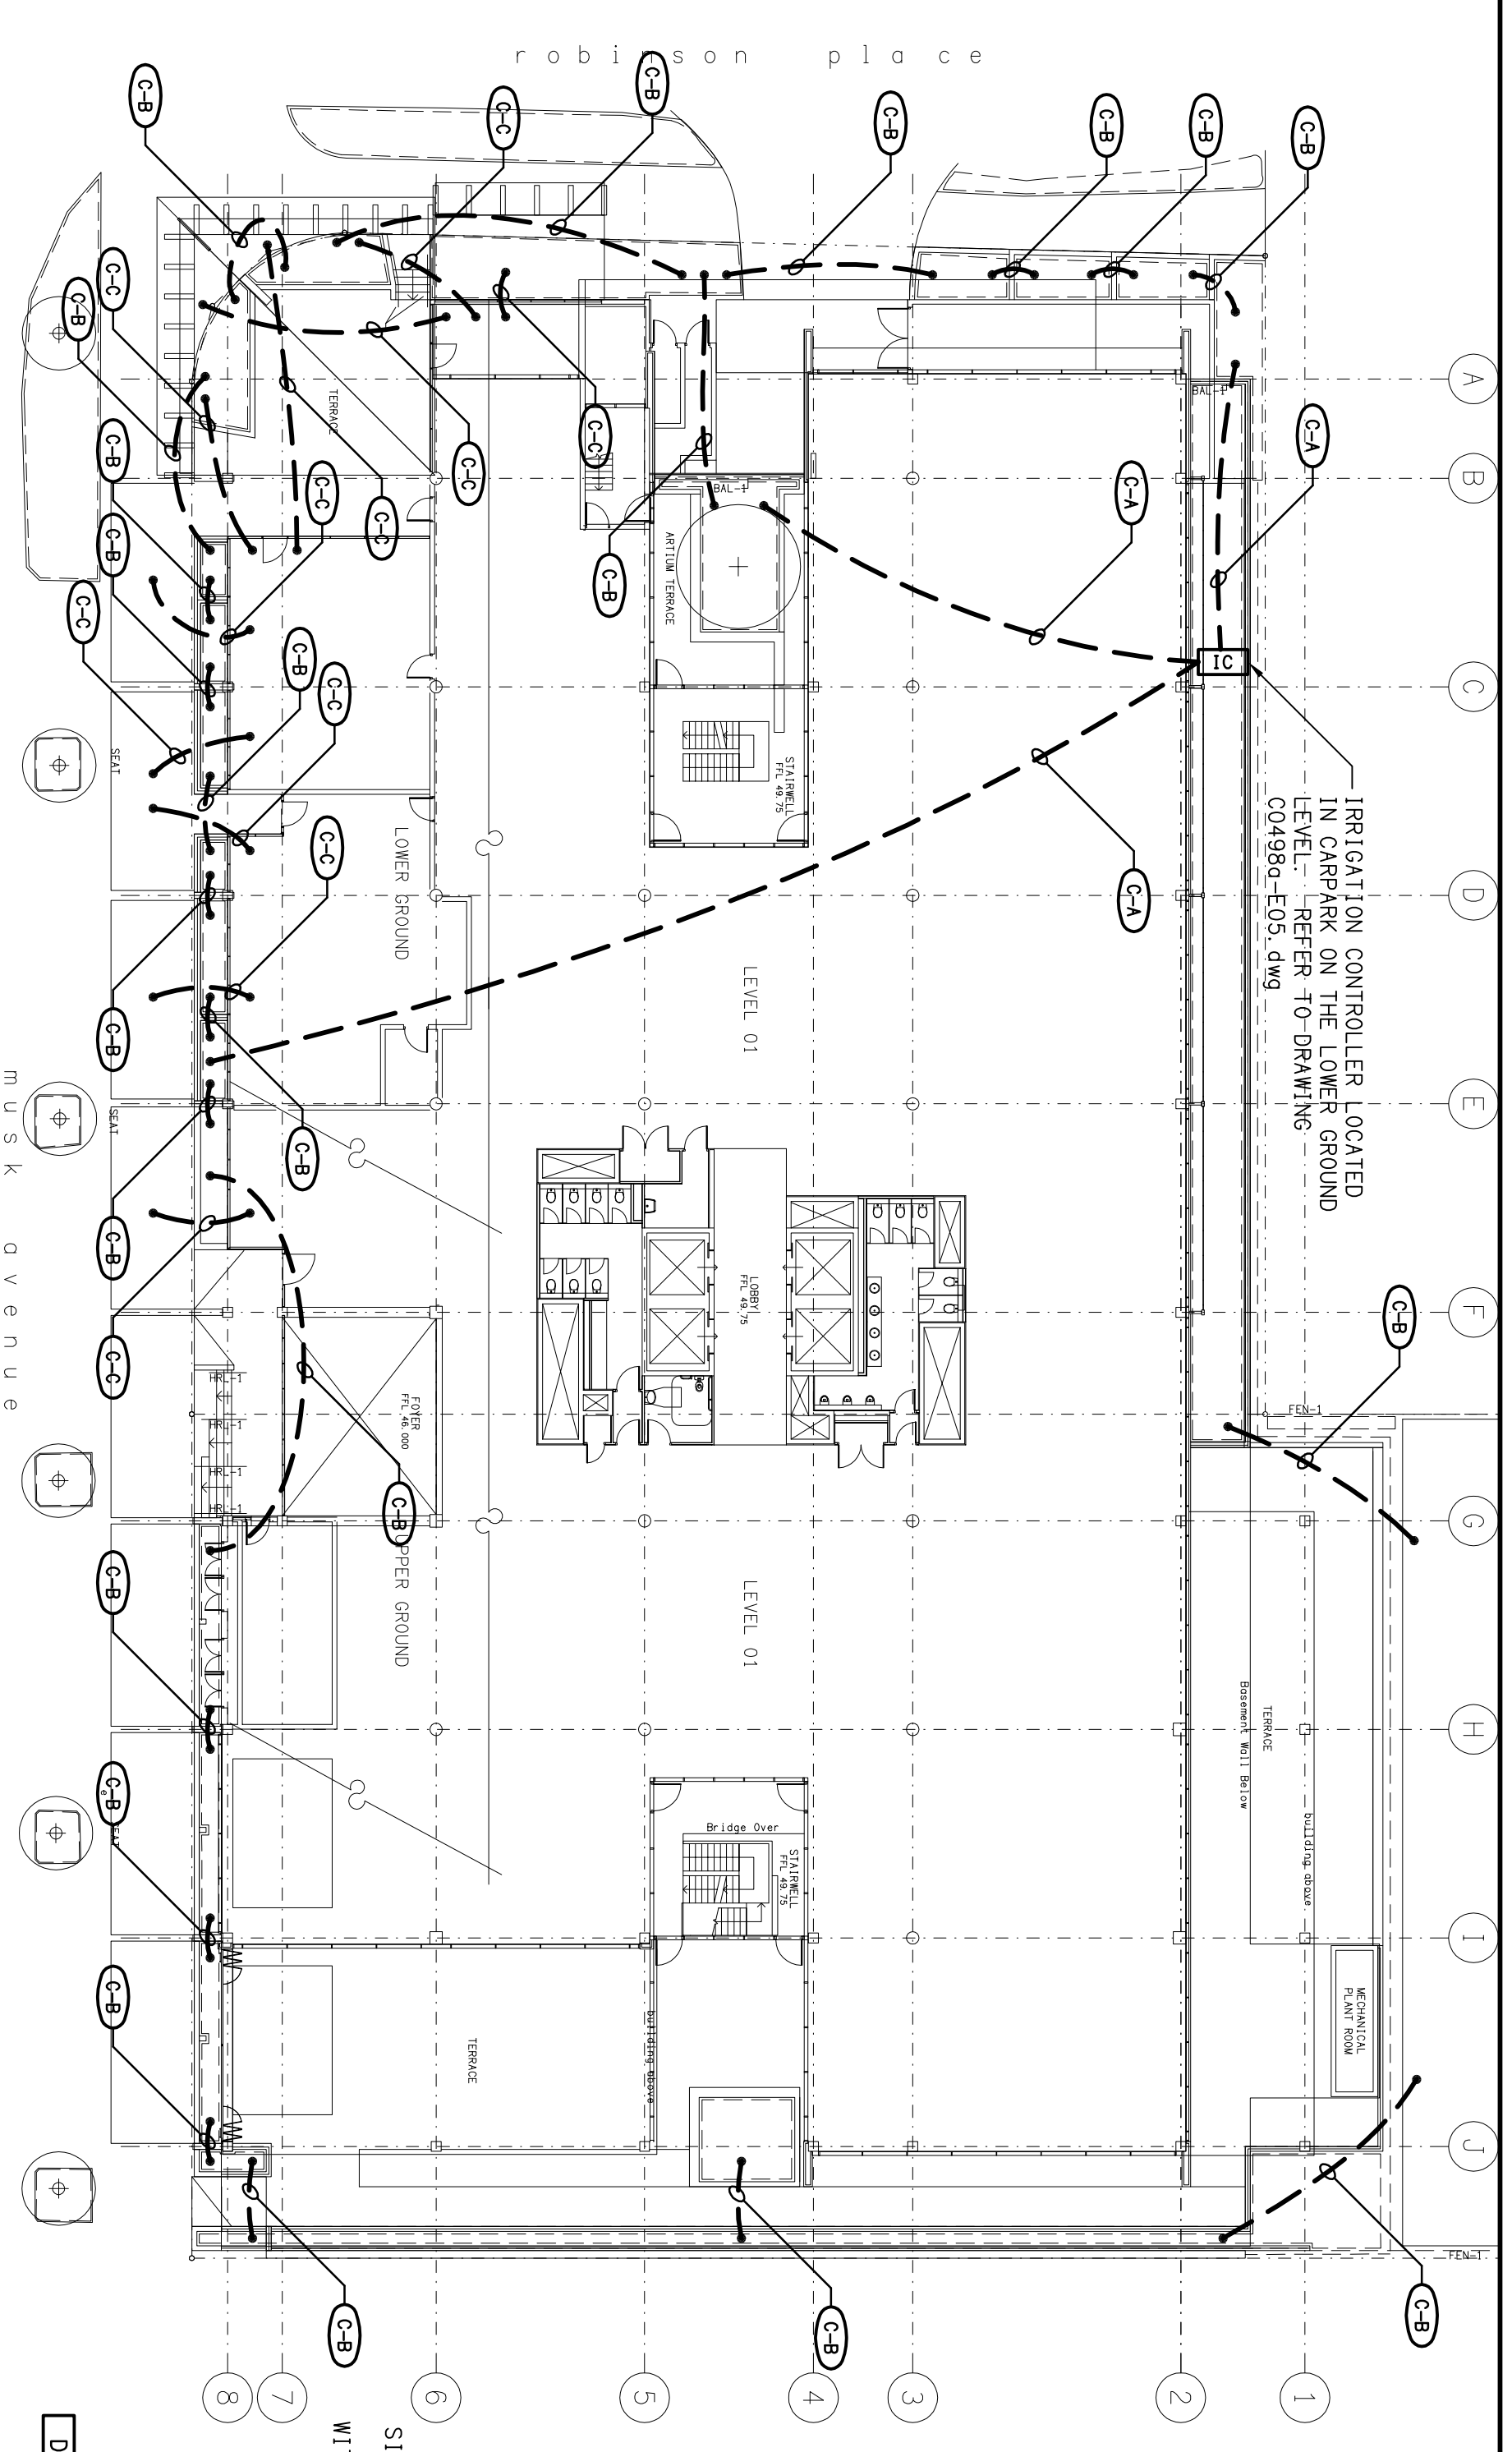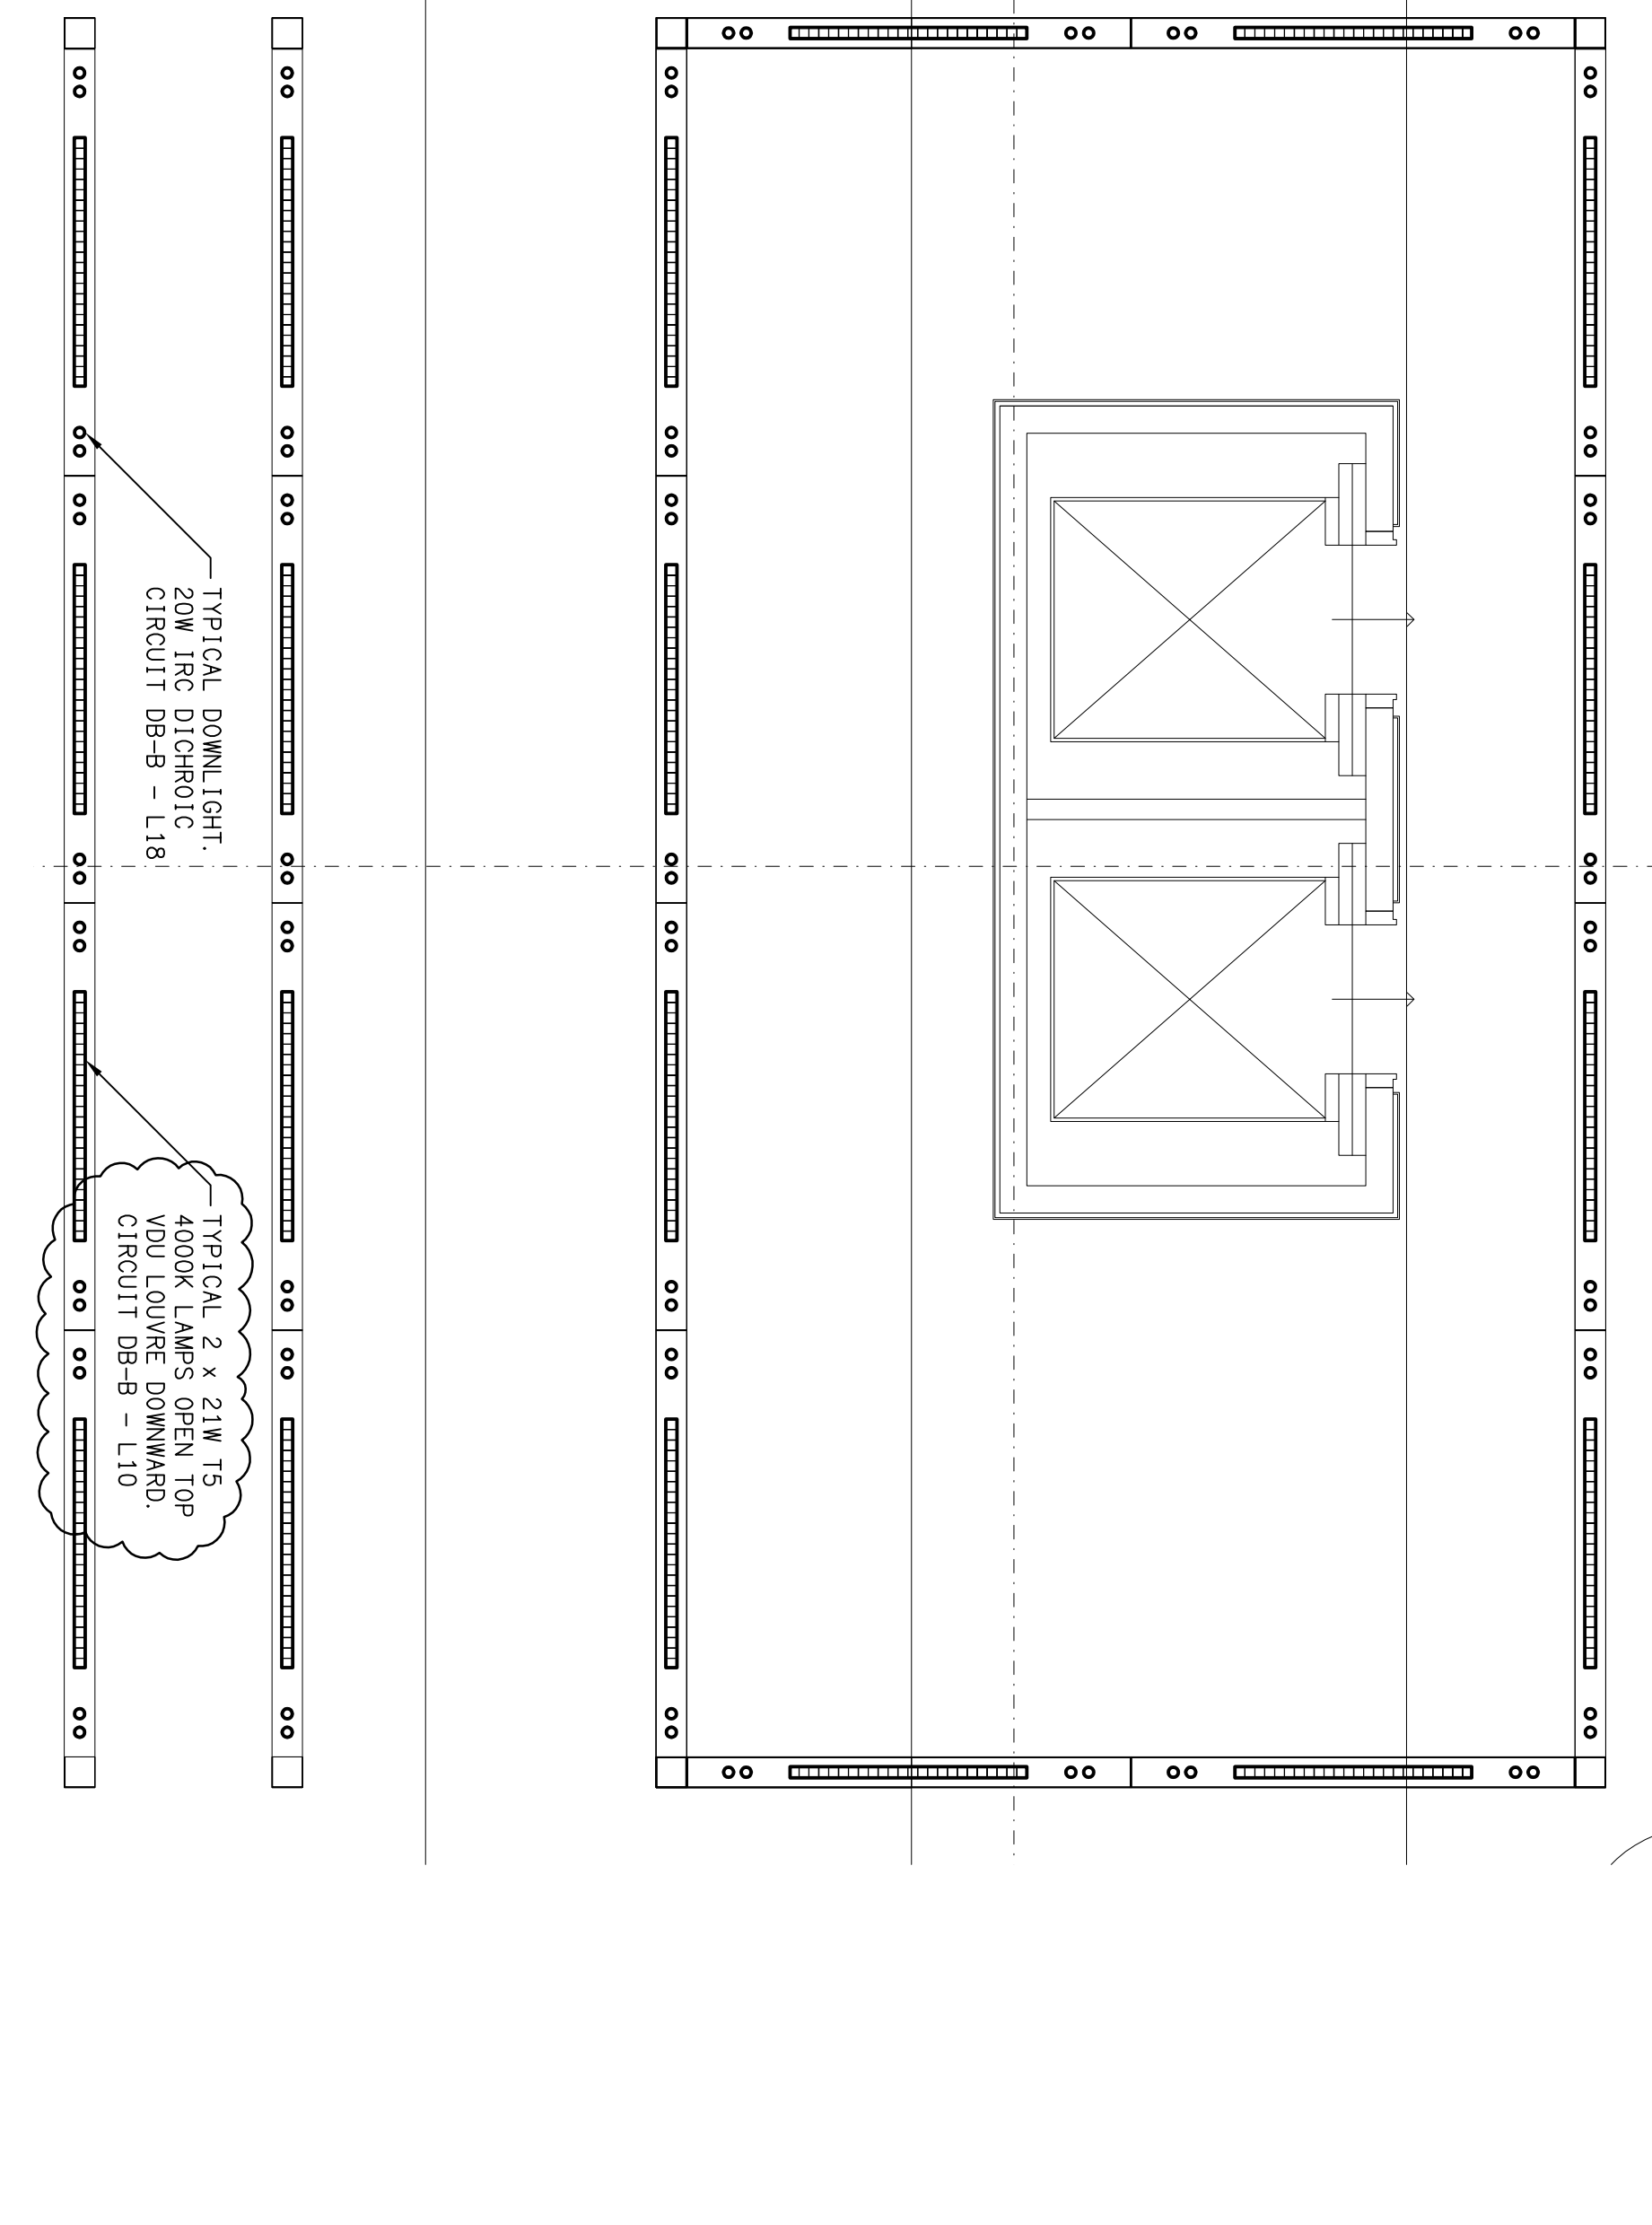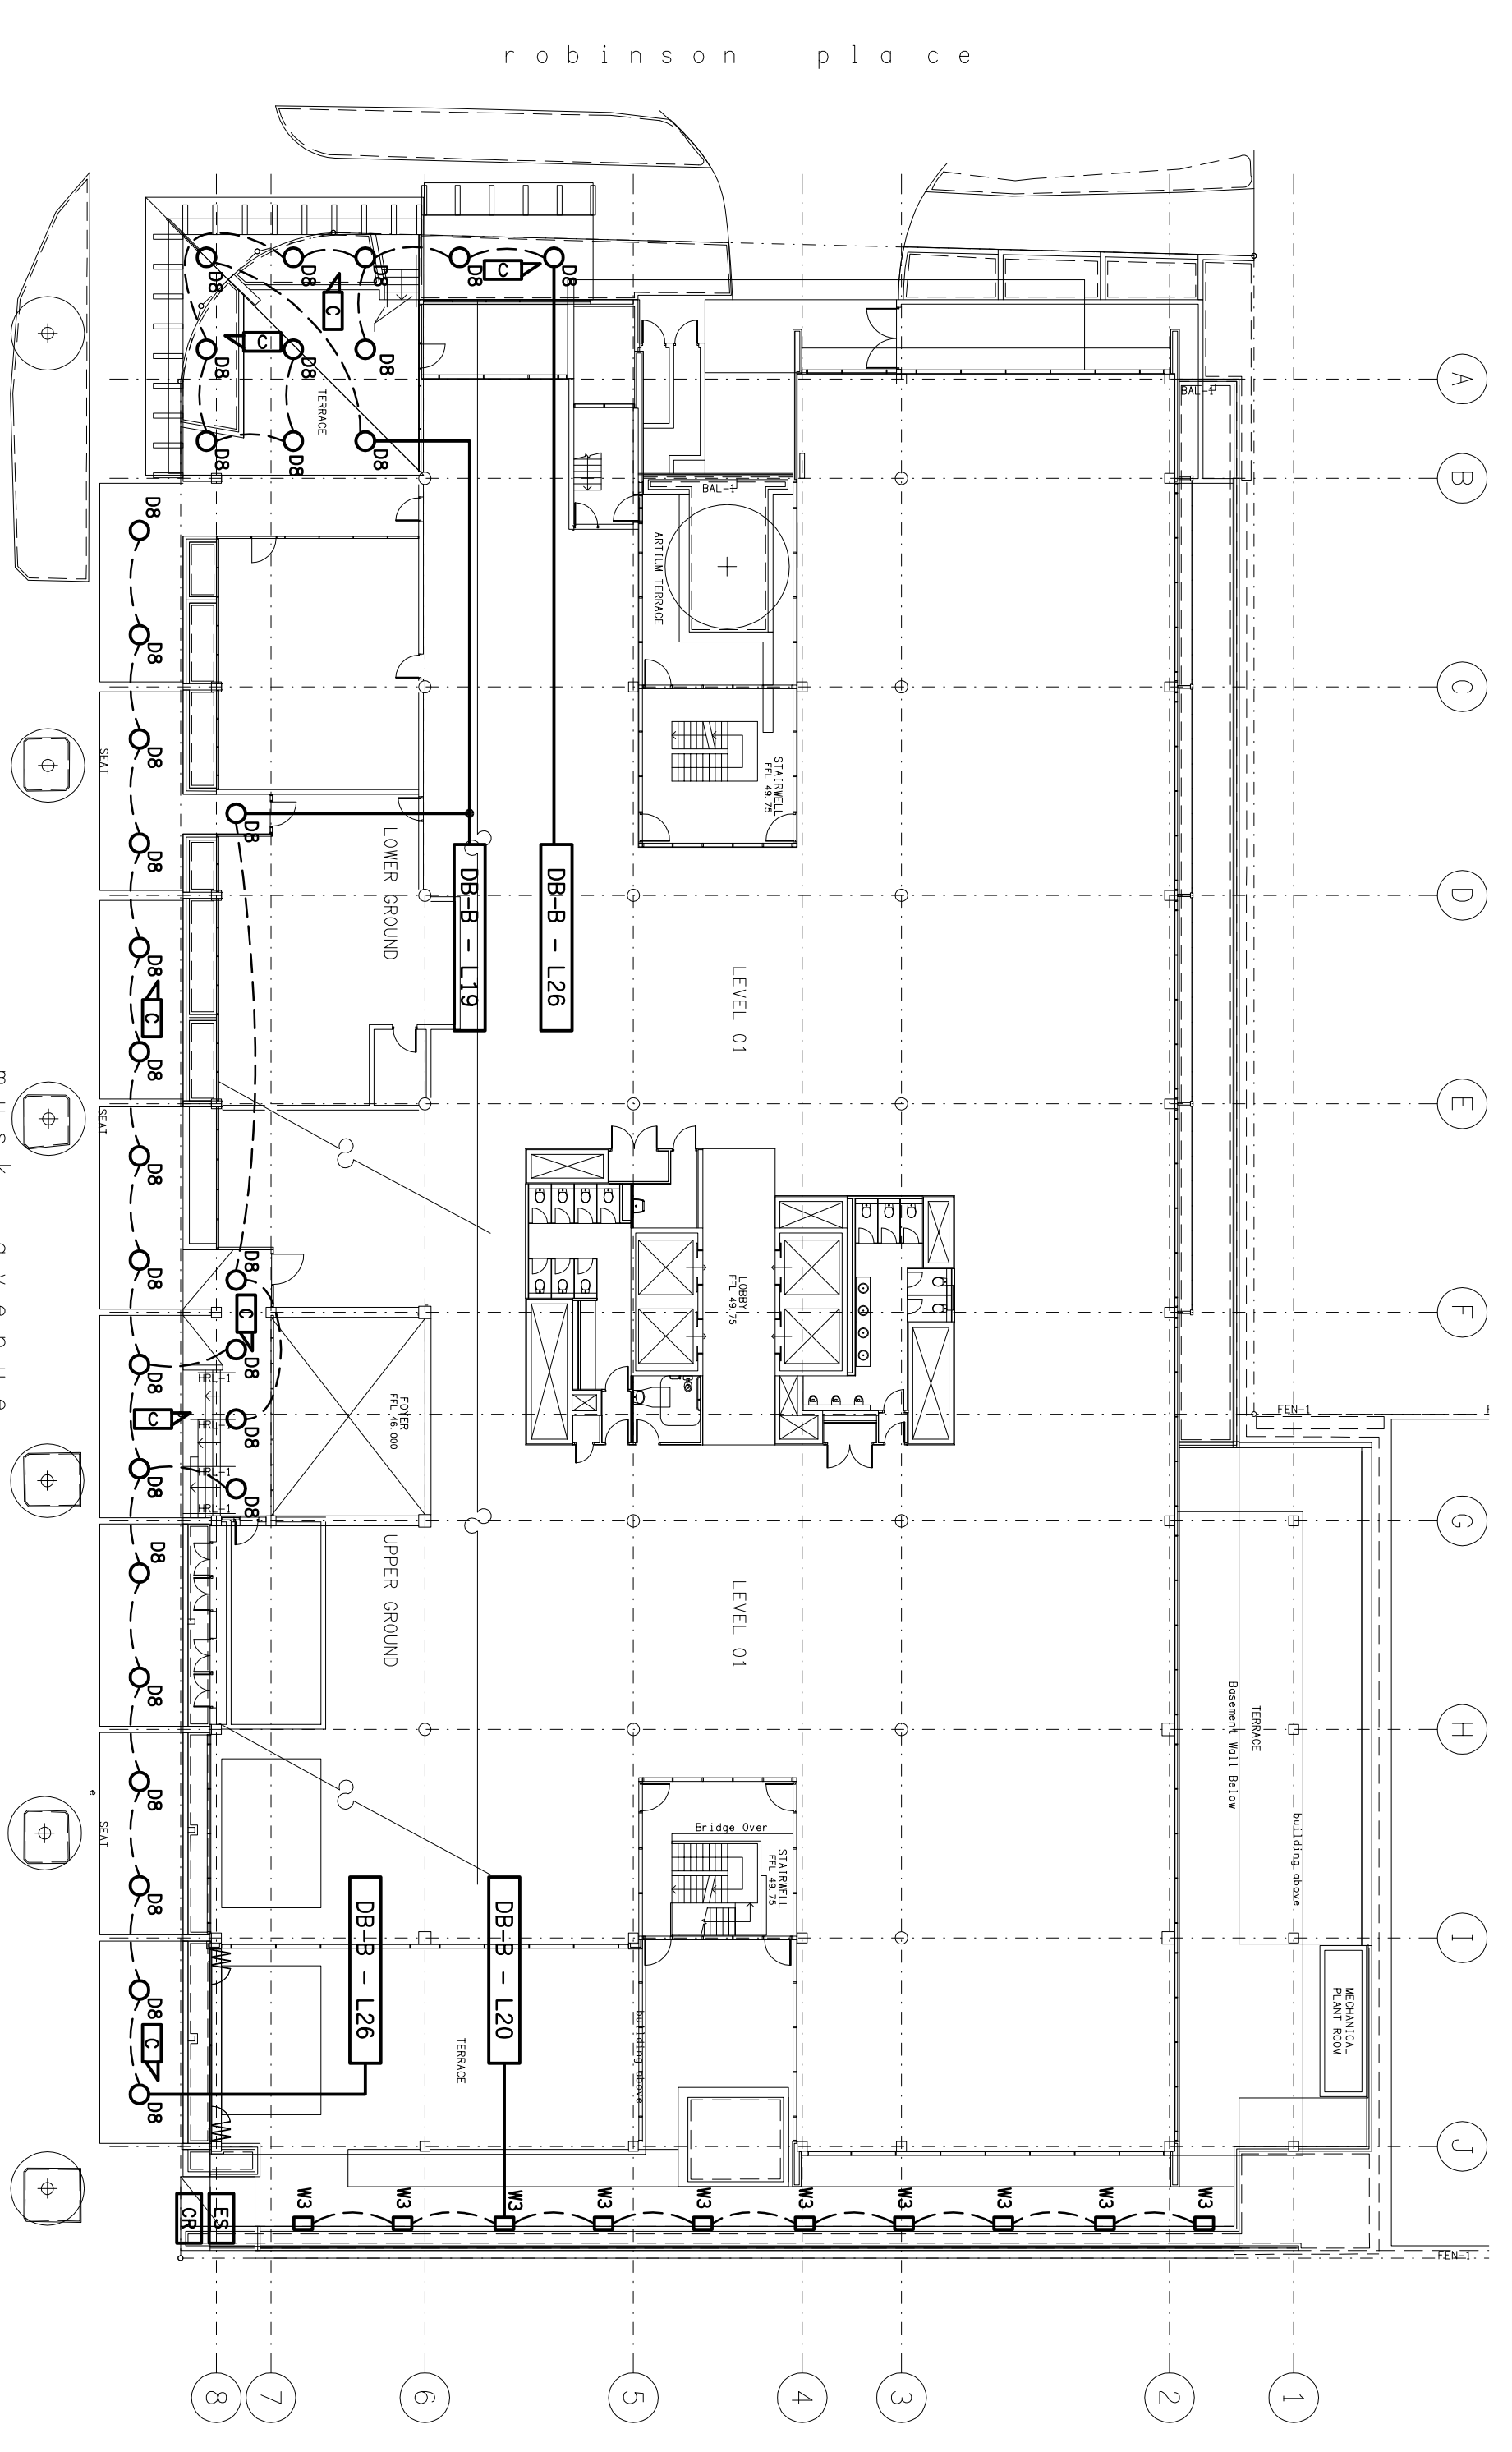

IRRIIGATION CONTROLLER LOCATED
 IN CARPARK ON THE LOWER GROUND
 LEVEL - REFER TO DRAWING
 004980-F05.dwg

STORAGE
 DB-B - L28

STORAGE
 DB-B - L28

SIGN ISOLATOR
 CONCEALED
 WITHIN AWNING.

SIGN ISOLATOR
 CONCEALED
 WITHIN AWNING.

SIGN ISOLATOR
 CONCEALED
 WITHIN AWNING.

SIGN ISOLATOR
 CONCEALED
 WITHIN AWNING.