



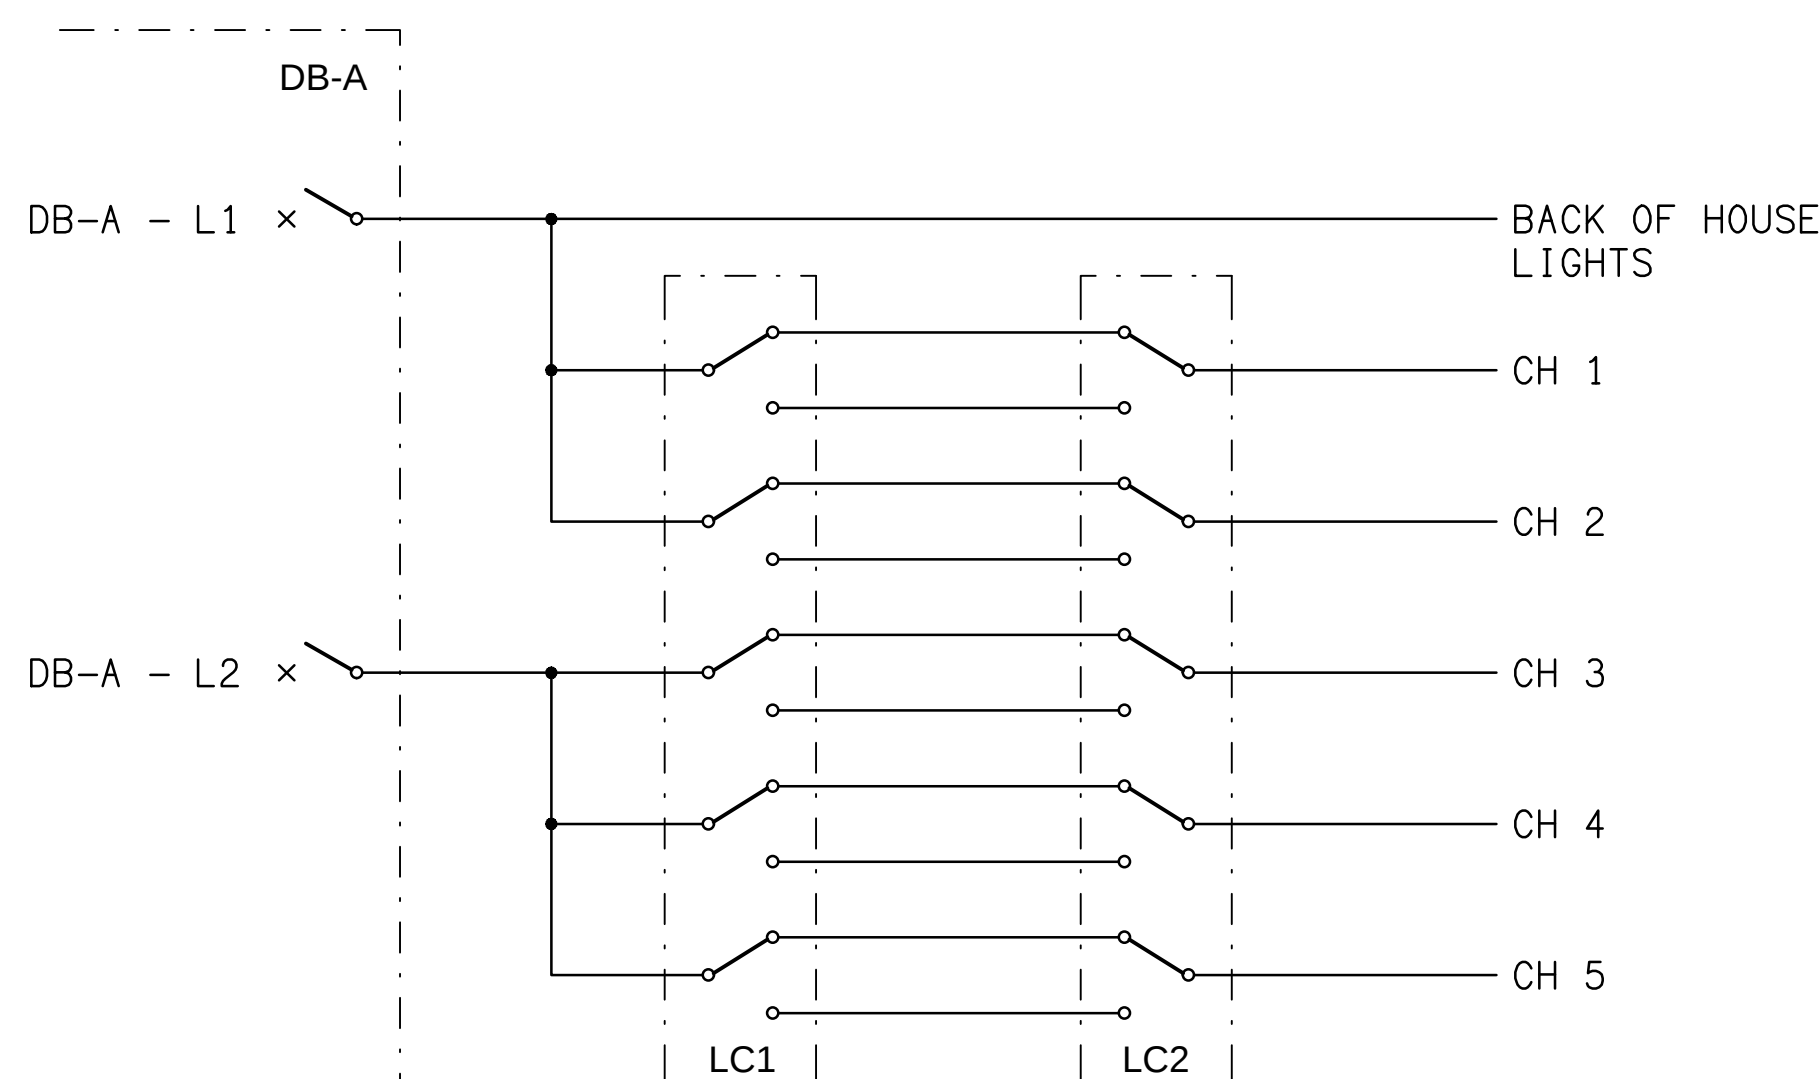

SCHEMATIC
LIGHTING CONTROL SWITCH PANELS
NOT TO SCALE

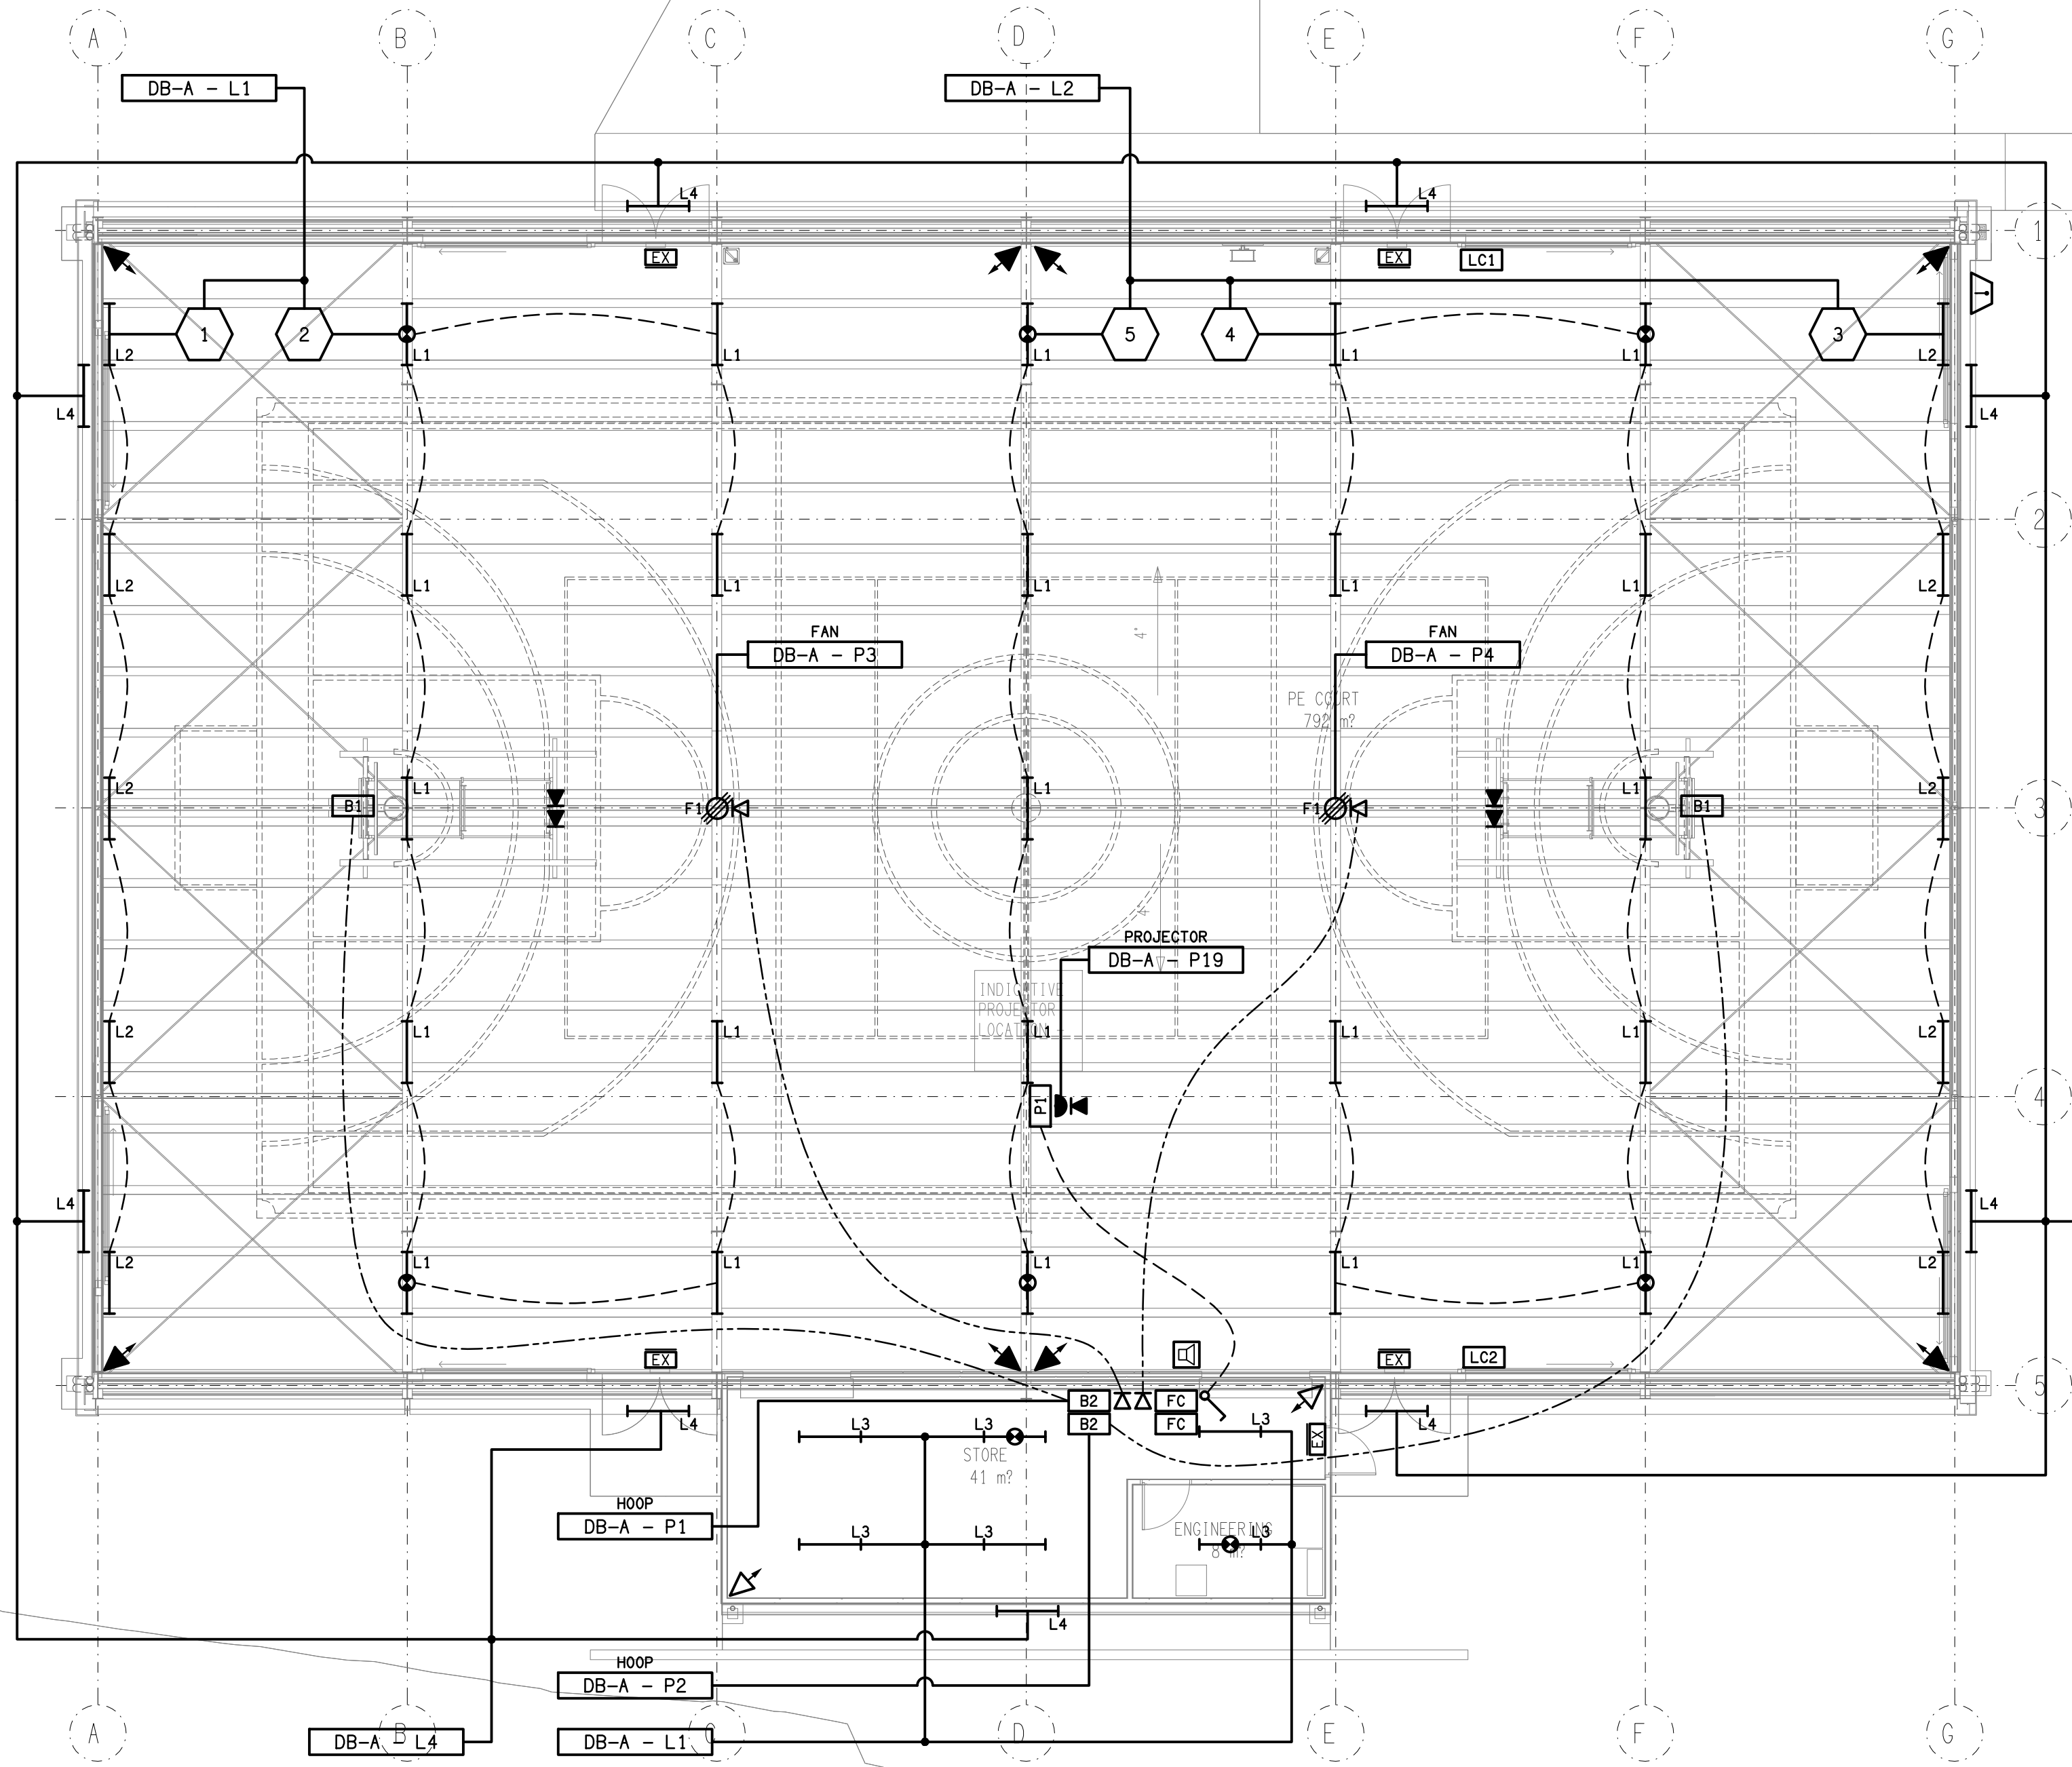