




DETAIL A
TYPICAL SPORTS VANITY ELEVATION
SCALE 1: 50

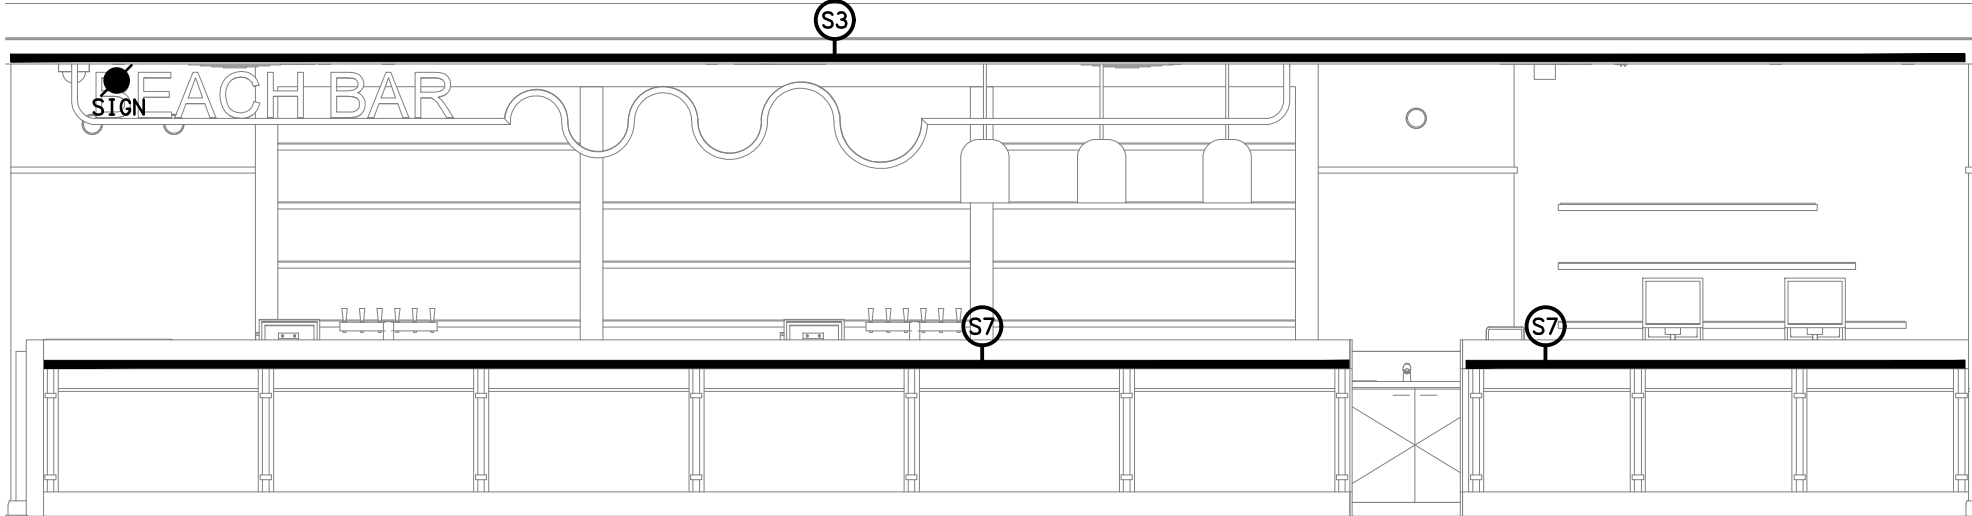


DETAIL B
SPORT BAR FRONT COUNTER ELEVATION
SCALE 1: 50

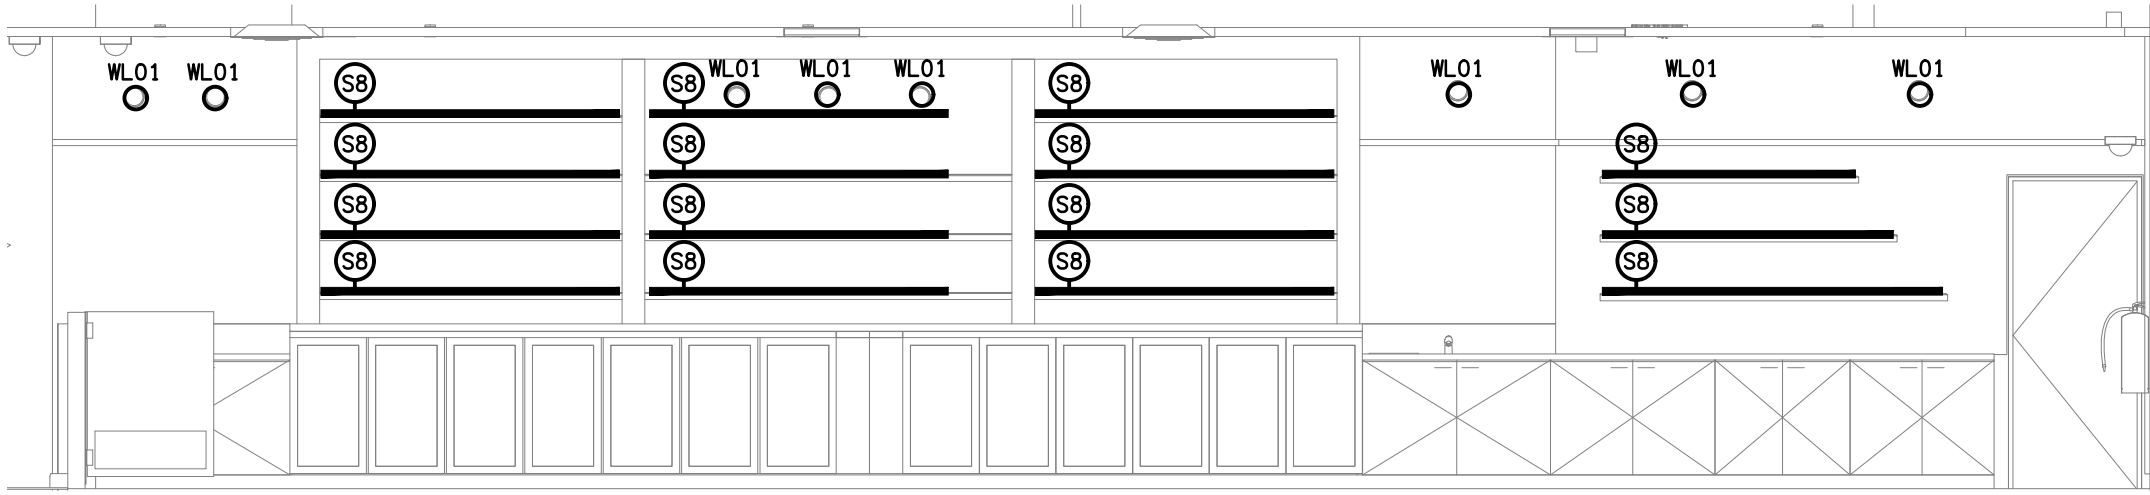


DETAIL C
SPORT BAR REAR WALL ELEVATION
SCALE 1: 50

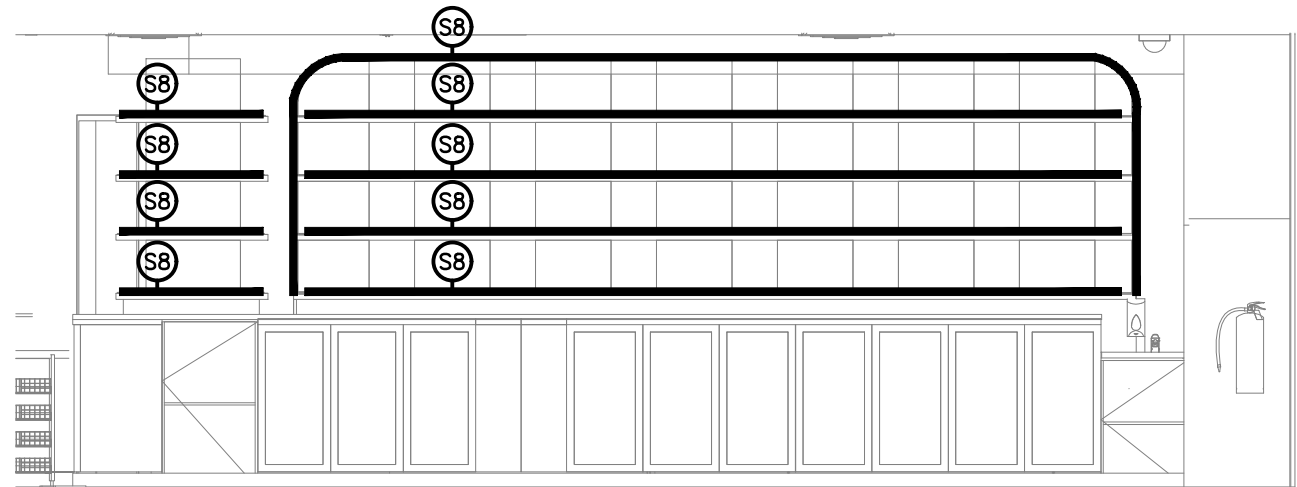


DETAIL D
BISTRO BAR REAR WALL ELEVATION
SCALE 1: 50

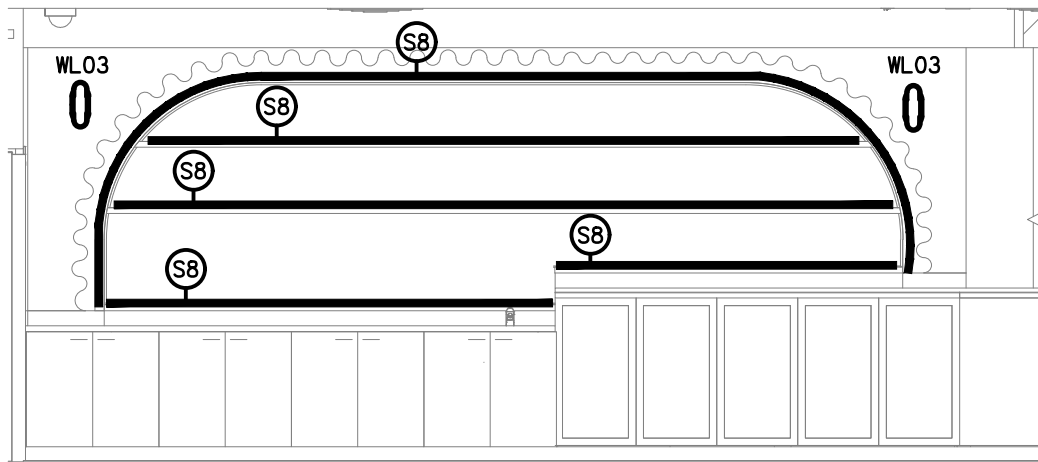

DETAIL E
GAMING BAR REAR WALL ELEVATION
SCALE 1: 50

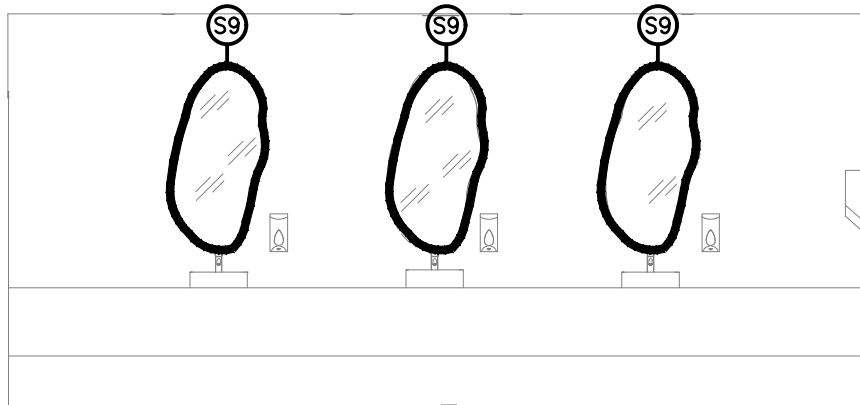

DETAIL F
FEMALE VANITY ELEVATION
SCALE 1: 50

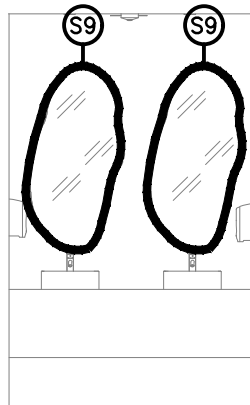

DETAIL G
MALE VANITY ELEVATION
SCALE 1: 50

THE COPYRIGHT OF THIS DRAWING REMAINS THE PROPERTY OF THE ELECTRICAL DESIGN GROUP.

USE FIGURED DIMENSIONS IN PREFERENCE TO SCALE.

ALL DIMENSIONS TO BE VERIFIED ONSITE.

B	TENDER	01/10/2025
REV:	DESCRIPTION:	DATE:

ELECTRICAL DESIGN GROUP
ELECTRICAL BUILDING SERVICES CONSULTANTS

BRISBANE: P.O. Box 15, Sherwood Qld 4075
Phone: (07) 3278 4375
Email: brisbane@edg.net.au
Web: www.edg.net.au

ELECTRICAL DESIGN GROUP BRISBANE PTY LTD
ACN 092 710 793

TRADING AS:
ELECTRICAL DESIGN GROUP

PROJECT:
BURLEIGH HEADS HOTEL

SITE ADDRESS:
**4 THE ESPLANADE, BURLEIGH HEADS
QUEENSLAND**

SCALE: 1:50 SHEET SIZE: A1
AT

DRAWING TITLE:

**ELECTRICAL SERVICES
JOINERY & WALL
LIGHTING DETAILS**

PROJECT NO: C3591a DRAWING NO: E07 REVISION: B