


THE COPYRIGHT OF THIS DRAWING REMAINS THE PROPERTY OF THE ELECTRICAL DESIGN GROUP.

USE FIGURED DIMENSIONS IN PREFERENCE TO SCALE.

ALL DIMENSIONS TO BE VERIFIED ONSITE.

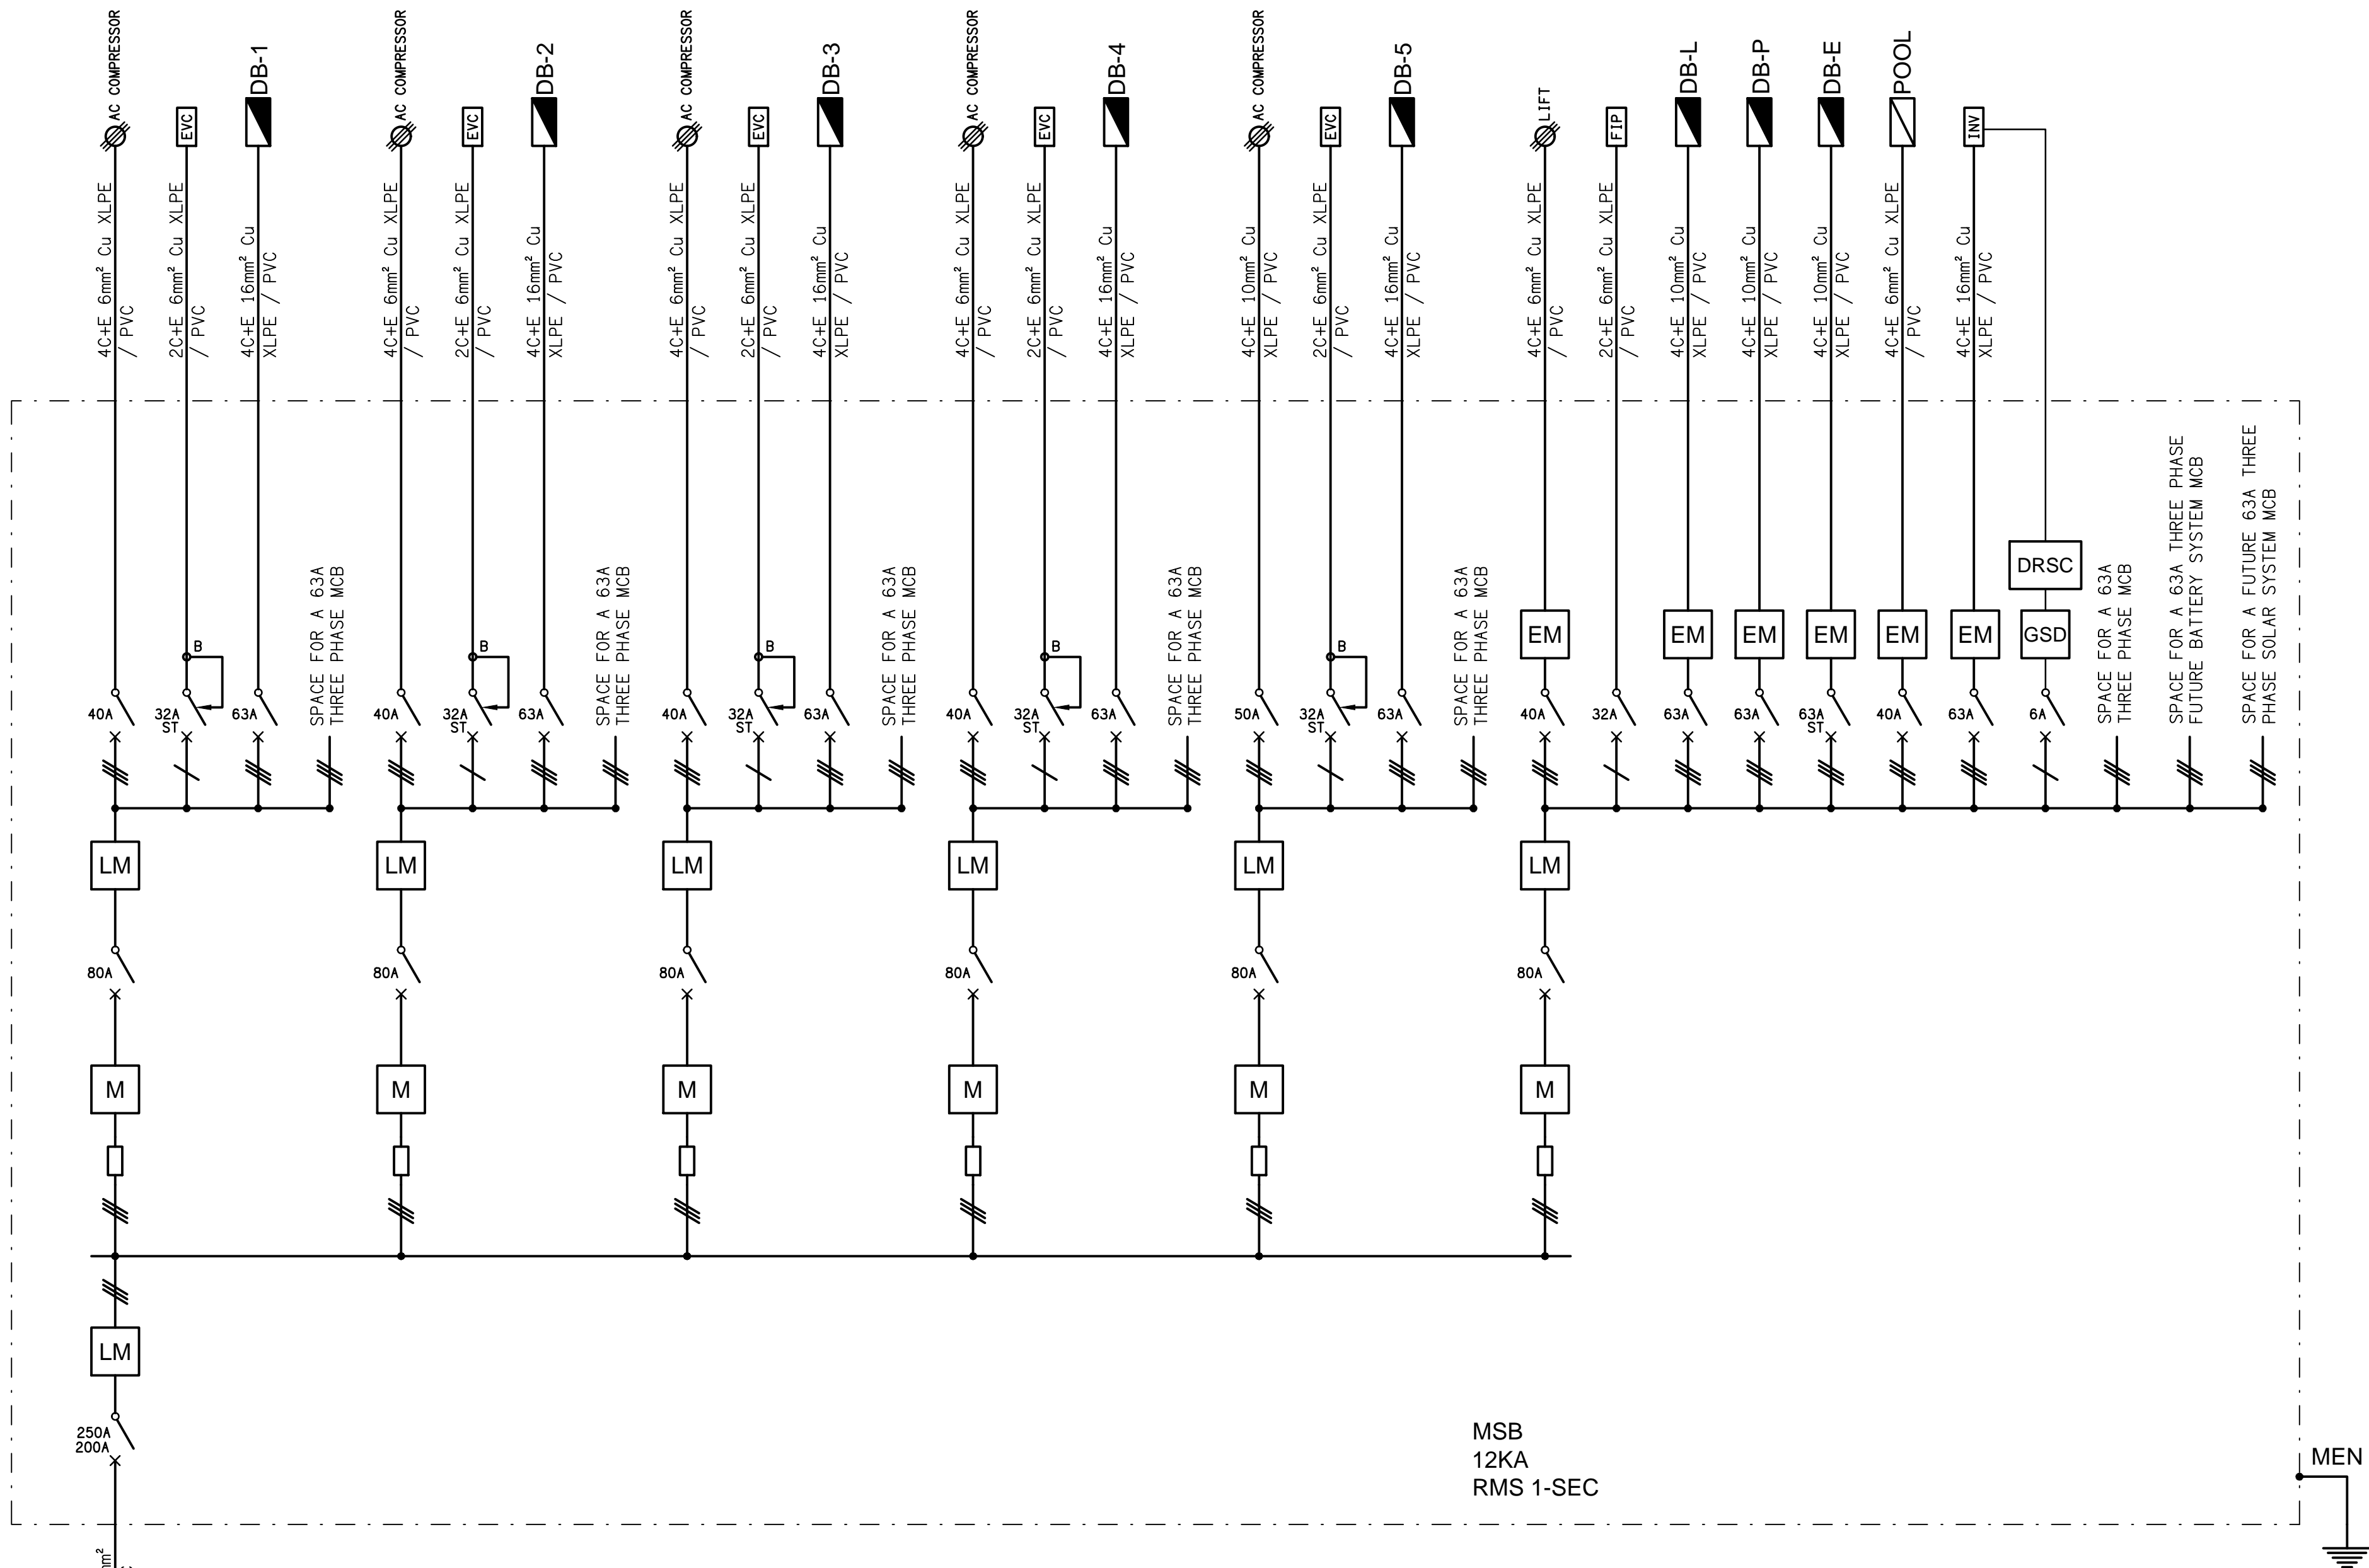

SCHEMATIC
POWER CONFIGURATION
NOT TO SCALE


ENERGETEX
CONNECTION

LEGEND


- ELECTRICAL SERVICES SWITCHBOARD.
- SWITCHBOARD / CONTROL PANEL NOT PROVIDED AS PART OF THE ELECTRICAL SUBCONTRACT.
- LOAD MANAGEMENT MONITOR.
- NCC PART J9 D3 ENERGY METER.
- QECM V4 COMPLIANT GENERATION SIGNALING DEVICE.
- QECM V4 COMPLIANT DEMAND RESPONSE SITE CONTROLLER.

LEGEND

- QECM V4 WHOLE CURRENT FUSED LINK.
- SINGLE PHASE.
- THREE PHASE.
- QECM V4 WHOLE CURRNET THREE PHASE METER.
- CIRCUIT BREAKER. ST DESIGNATES SHUNT TRIP.
- LOAD BREAK NON AUTO ISOLATOR.
- TYPE B RCD.

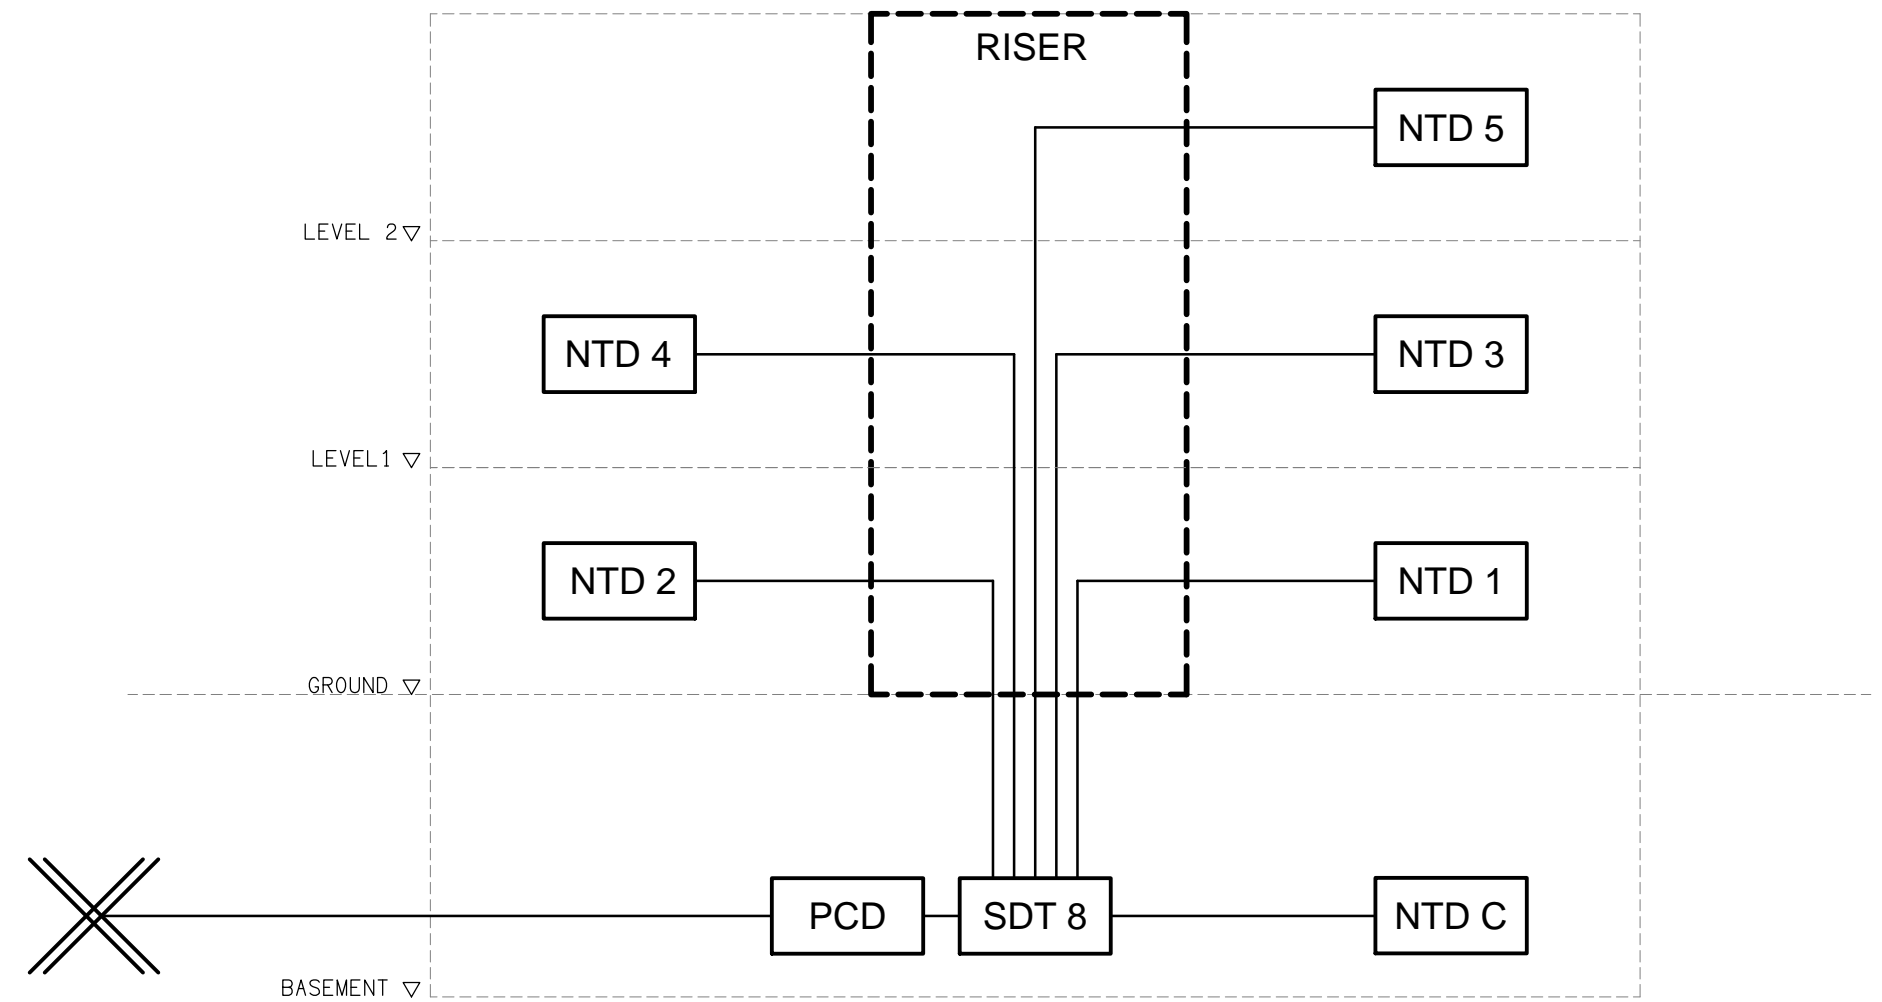

SCHEMATIC
NBN PATHWAYS
NOT TO SCALE

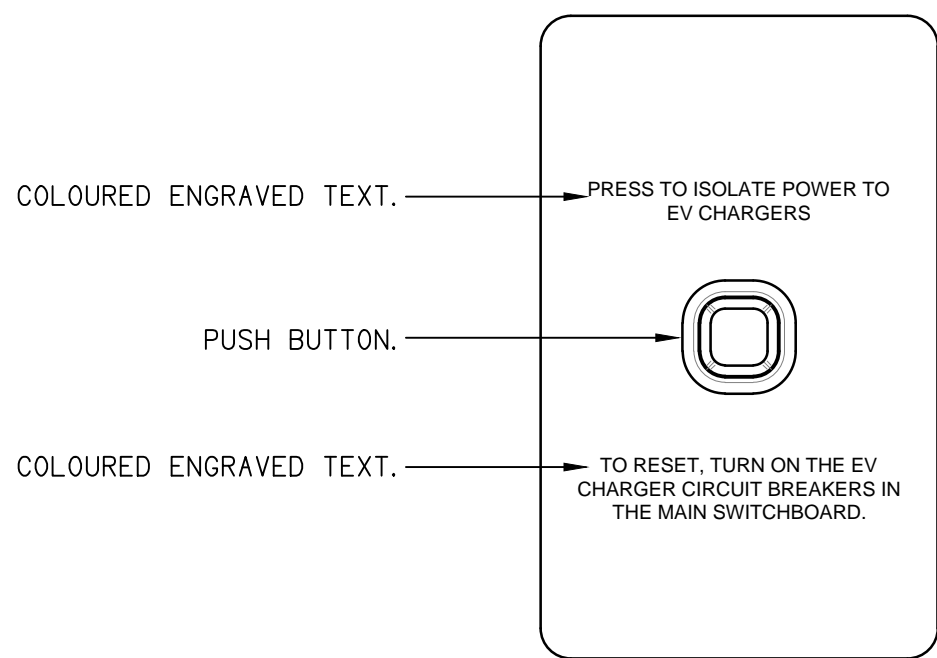

DETAIL
ELECTRIC VEHICLE CHARGING ISOLATION SWITCH (CIS)
NOT TO SCALE

A	PRELIMINARY	14/10/2025
REV:	DESCRIPTION:	DATE:

ELECTRICAL DESIGN GROUP
ELECTRICAL BUILDING SERVICES CONSULTANTS

BRISBANE: P.O. Box 15, Sherwood Qld 4075
Phone: (07) 3278 4375
Email: brisbane@edg.net.au
Web: www.edg.net.au

ELECTRICAL DESIGN GROUP BRISBANE PTY LTD
ACN 092 710 793

TRADING AS:
ELECTRICAL DESIGN
GROUP

PROJECT:

TI-TREE COLLECTIVE

SITE ADDRESS:

294-298 GIVEN TERRACE, PADDINGTON
BRISBANE, QUEENSLAND

SCALE: SHEET SIZE:

NOT TO SCALE AT A1

DRAWING TITLE:

**ELECTRICAL SERVICES
SCHEMATICS**

PROJECT NO: DRAWING NO: REVISION:

C3599a E13 A