




**DETAIL A**  
SPORTS BAR TAB WALL ELEVATION  
SCALE 1: 50

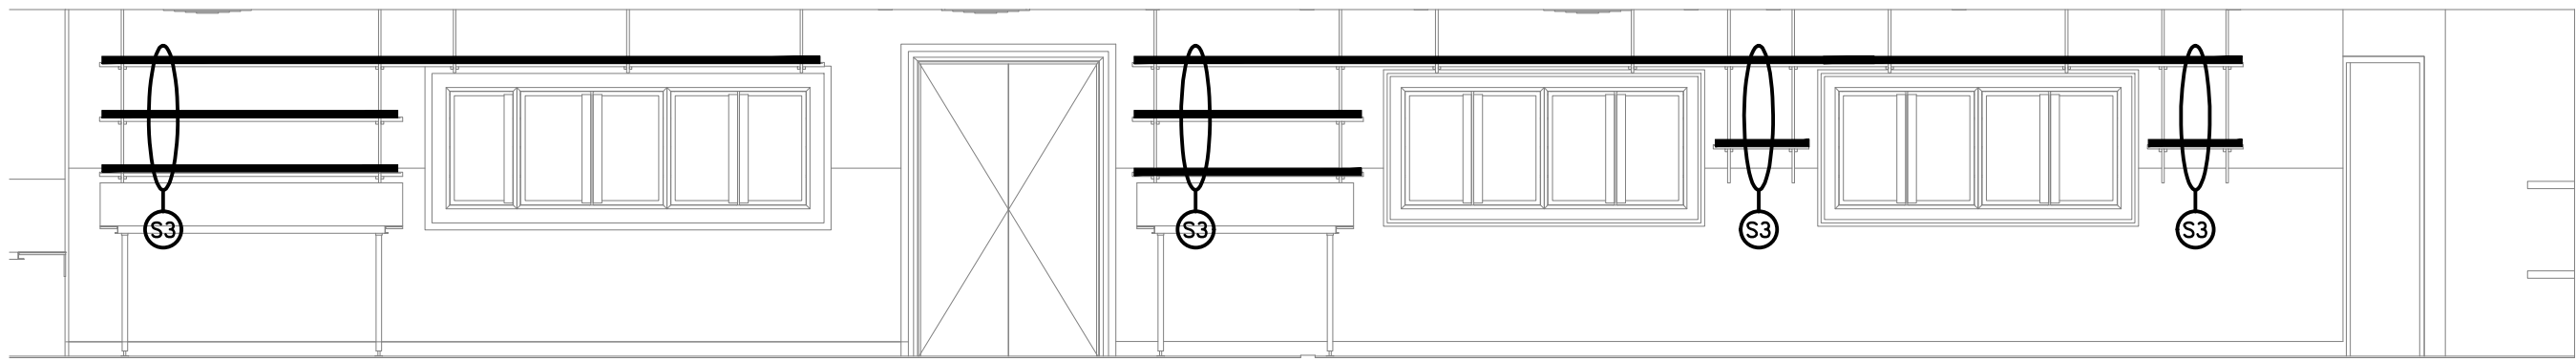

**DETAIL B**  
SPORTS BAR REAR WALL ELEVATION  
SCALE 1: 50

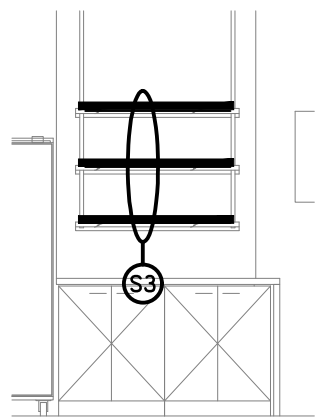


**DETAIL E**  
GAMING BAR REAR WALL ELEVATION  
SCALE 1: 50

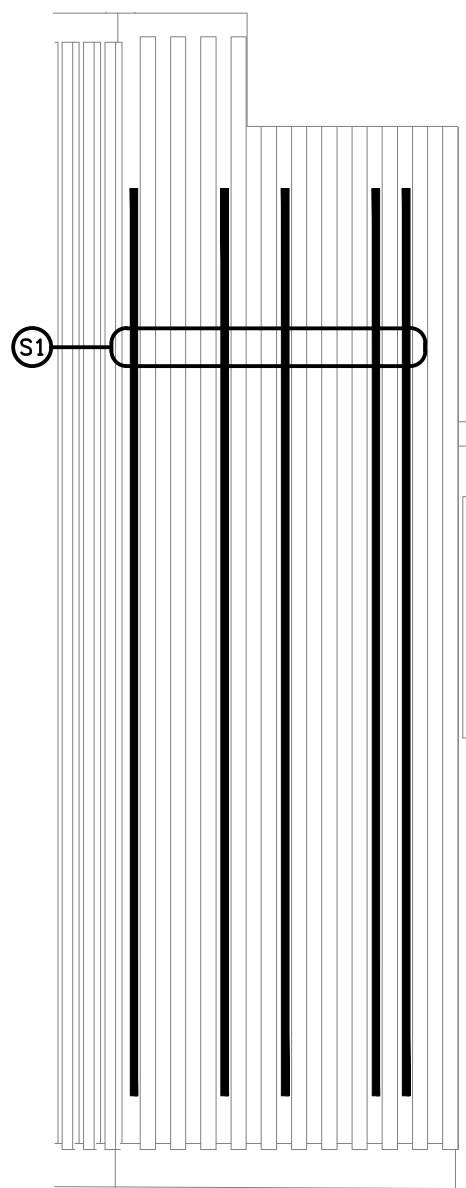


**DETAIL C**  
MAIN ENTRY SIDE WALL ELEVATION  
SCALE 1: 25


**NOTE:**  
ALL ENTRY WALL S1 FEATURE LIGHTS  
ARE TO BE SWITCHED TOGETHER.

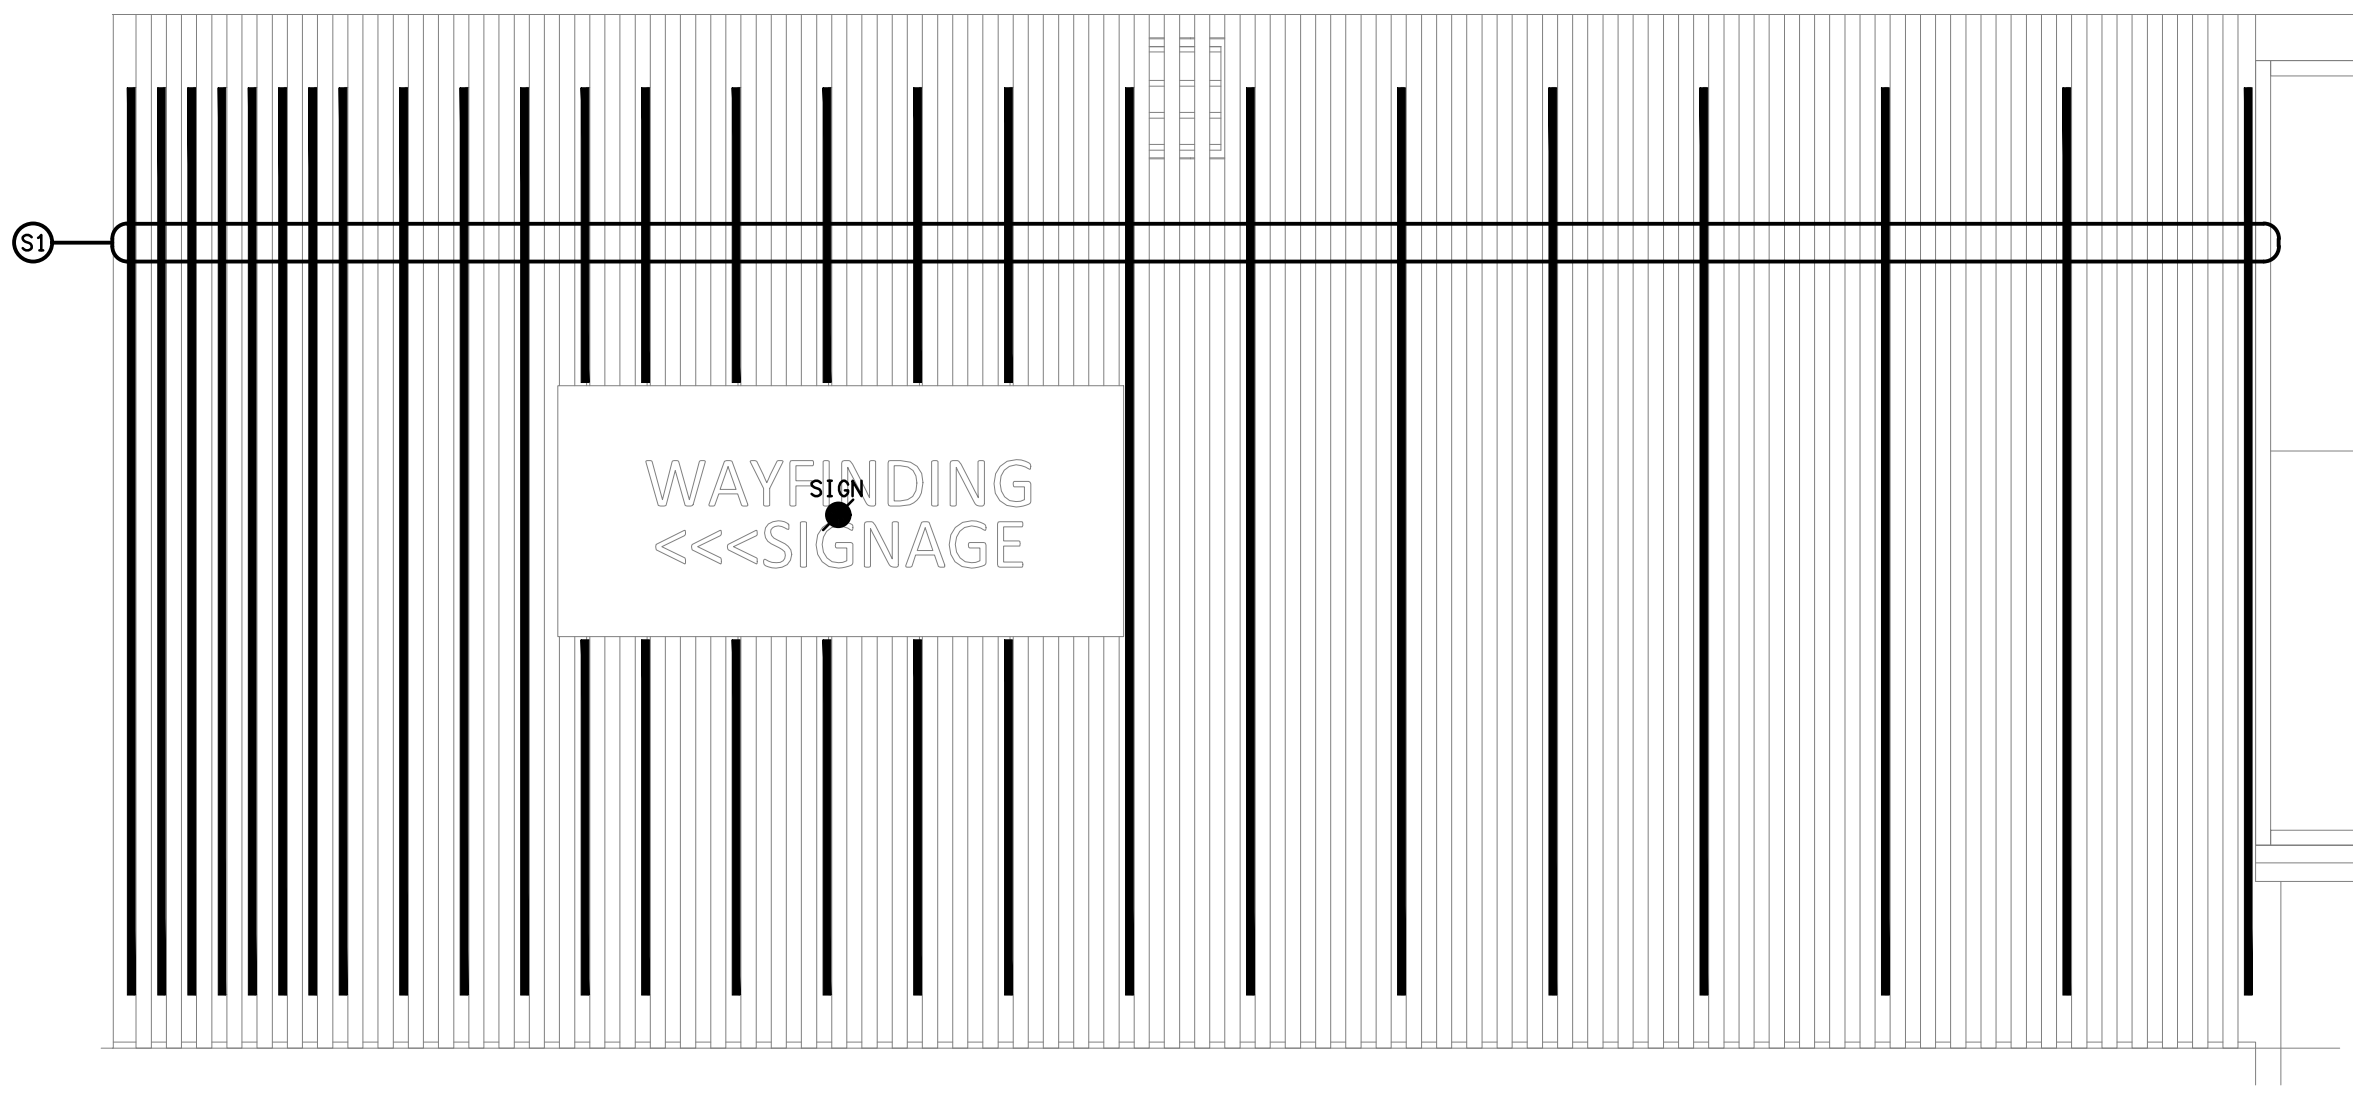

**DETAIL D**  
MAIN ENTRY FRONT WALL ELEVATION  
SCALE 1: 25

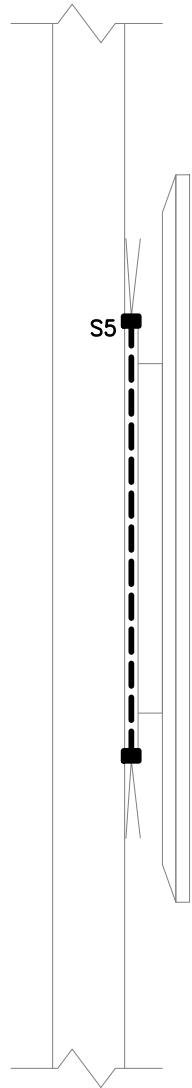

**DETAIL F**  
TYPICAL "S5" TV SURROUND SECTION  
NOT TO SCALE

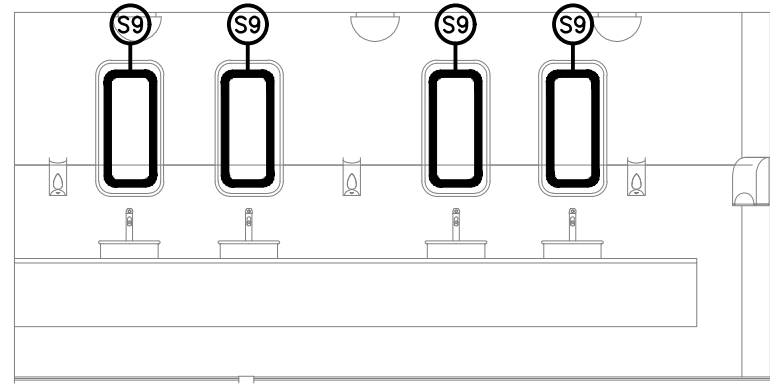

**DETAIL G**  
GAMING FEMALE VANITY ELEVATION  
SCALE 1: 50

THE COPYRIGHT OF THIS DRAWING REMAINS THE PROPERTY OF  
THE ELECTRICAL DESIGN GROUP.

USE FIGURED DIMENSIONS IN PREFERENCE TO SCALE.

ALL DIMENSIONS TO BE VERIFIED ONSITE.

B	TENDER	03/11/2025
REV:	DESCRIPTION:	DATE:

**ELECTRICAL DESIGN GROUP**  
ELECTRICAL BUILDING SERVICES CONSULTANTS

BRISBANE: P.O. Box 15, Sherwood Qld 4075  
Phone: (07) 3278 4375  
Email: brisbane@edg.net.au  
Web: www.edg.net.au

ELECTRICAL DESIGN GROUP BRISBANE PTY LTD  
ACN 092 710 793

TRADING AS:  
ELECTRICAL DESIGN  
GROUP

PROJECT:

**KENSINGTON TAVERN**

SITE ADDRESS:

**25 JULIE STREET, CRESTMEAD  
QUEENSLAND**

SCALE: SHEET SIZE:

**1:50 & 1:25 AT A1**

DRAWING TITLE:

**ELECTRICAL SERVICES  
GROUND LEVEL  
LIGHTING ELEVATIONS**

PROJECT NO: DRAWING NO: REVISION:

**C3638a E07 B**