


LEGEND


	ELECTRICAL SERVICES SWITCHBOARD.
	SWITCHBOARD / CONTROL PANEL NOT PROVIDED AS PART OF THE ELECTRICAL SUBCONTRACT.
	SINGLE POWER OUTLET.
	DOUBLE POWER OUTLET.
	DOUBLE POWER OUTLET C/W USB CHARGER.
	SPECIAL PURPOSE POWER OUTLET.
	SIGNAGE CONNECTION.
	SINGLE PHASE ISOLATOR.
	THREE PHASE ISOLATOR.
	LIGHTING CONTROL SWITCH PANEL.
	ONE-WAY LIGHT SWITCH.
	CIRCUIT LINE.
	SWITCH LINE.
	POWER CIRCUIT DESIGNATION. DENOTES DB AND CIRCUIT.
	LIGHTING CONTROL CHANNEL REFERENCE.
	ELECTRICAL EQUIPMENT AS NOTED.
	RJ45 COMMUNICATIONS OUTLET.
	HDMI LINK OUTLET.
	HDMI TO FIBRE LINK OUTLET.
	NBN COMPLIANT NETWORK TERMINATION DEVICE.
	BACKGROUND MUSIC SPEAKER, CEILING MOUNTED.
	BACKGROUND MUSIC SPEAKER, WALL MOUNTED.
	SECURITY CAMERA.
	SINGLE PHASE.
	THREE PHASE.
	CIRCUIT BREAKER.
	ISOLATOR / SWITCH.
	CONTACTOR – NORMALLY OPEN.
	CONTACTOR – NORMALLY CLOSED.
	TRAILING EDGE (TE) POT DIMMER.
	REFER TO DETAIL NOTED FOR THE AREA SHOWN HATCHED. ADDITIONAL OUTLETS & FITTINGS MAY BE SHOWN ON DETAIL.
	E1: RECESSED EMERGENCY LIGHT, WHITE.
	E2: RECESSED EMERGENCY LIGHT, BLACK.
	EX: EMERGENCY EXIT LIGHT.
	L1: RECESSED DIMMABLE LED DOWNLIGHT, BLACK.
	L2: RECESSED DIMMABLE LED DOWNLIGHT, BLACK.
	L3: PLASTERBOARD RECESSED 300 x 1200 LED PANEL.
	L4: OVERHEAD BENCH LED STRIP LIGHT.

LEGEND

	L5: FEATURE RED LED LIGHT.
	L6: DISPLAY SHELF LED STRIP LIGHT.
	PL1: SERVERY PENDANT C/W 1200 T5 LED LAMP.
	PL2: DINING PENDANT C/W DIMMABLE LED GLOBE.
	DRL: DIRECTIONAL TRACK LIGHT.
	WL1: WALL LIGHT.
	FL1: OUTDOOR DINING FESTOON LIGHTS.
	HTL: COOKING PASS THROUGH HEAT LAMP.
	CFE: EXISTING CEILING FAN.

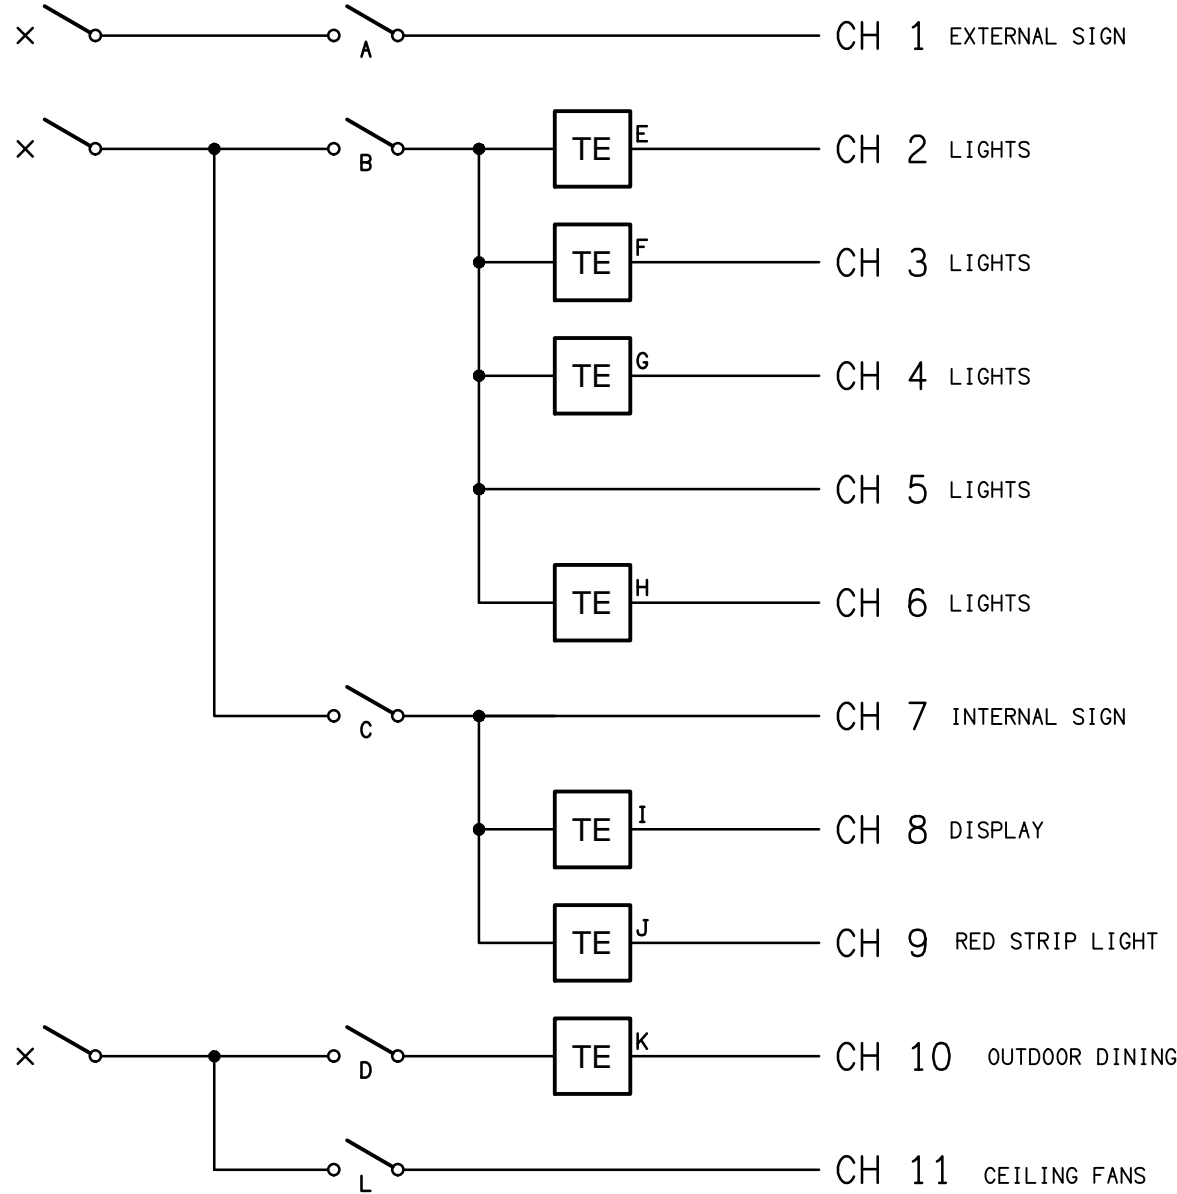

SCHEMATIC
LIGHTING CONTROL
NOT TO SCALE

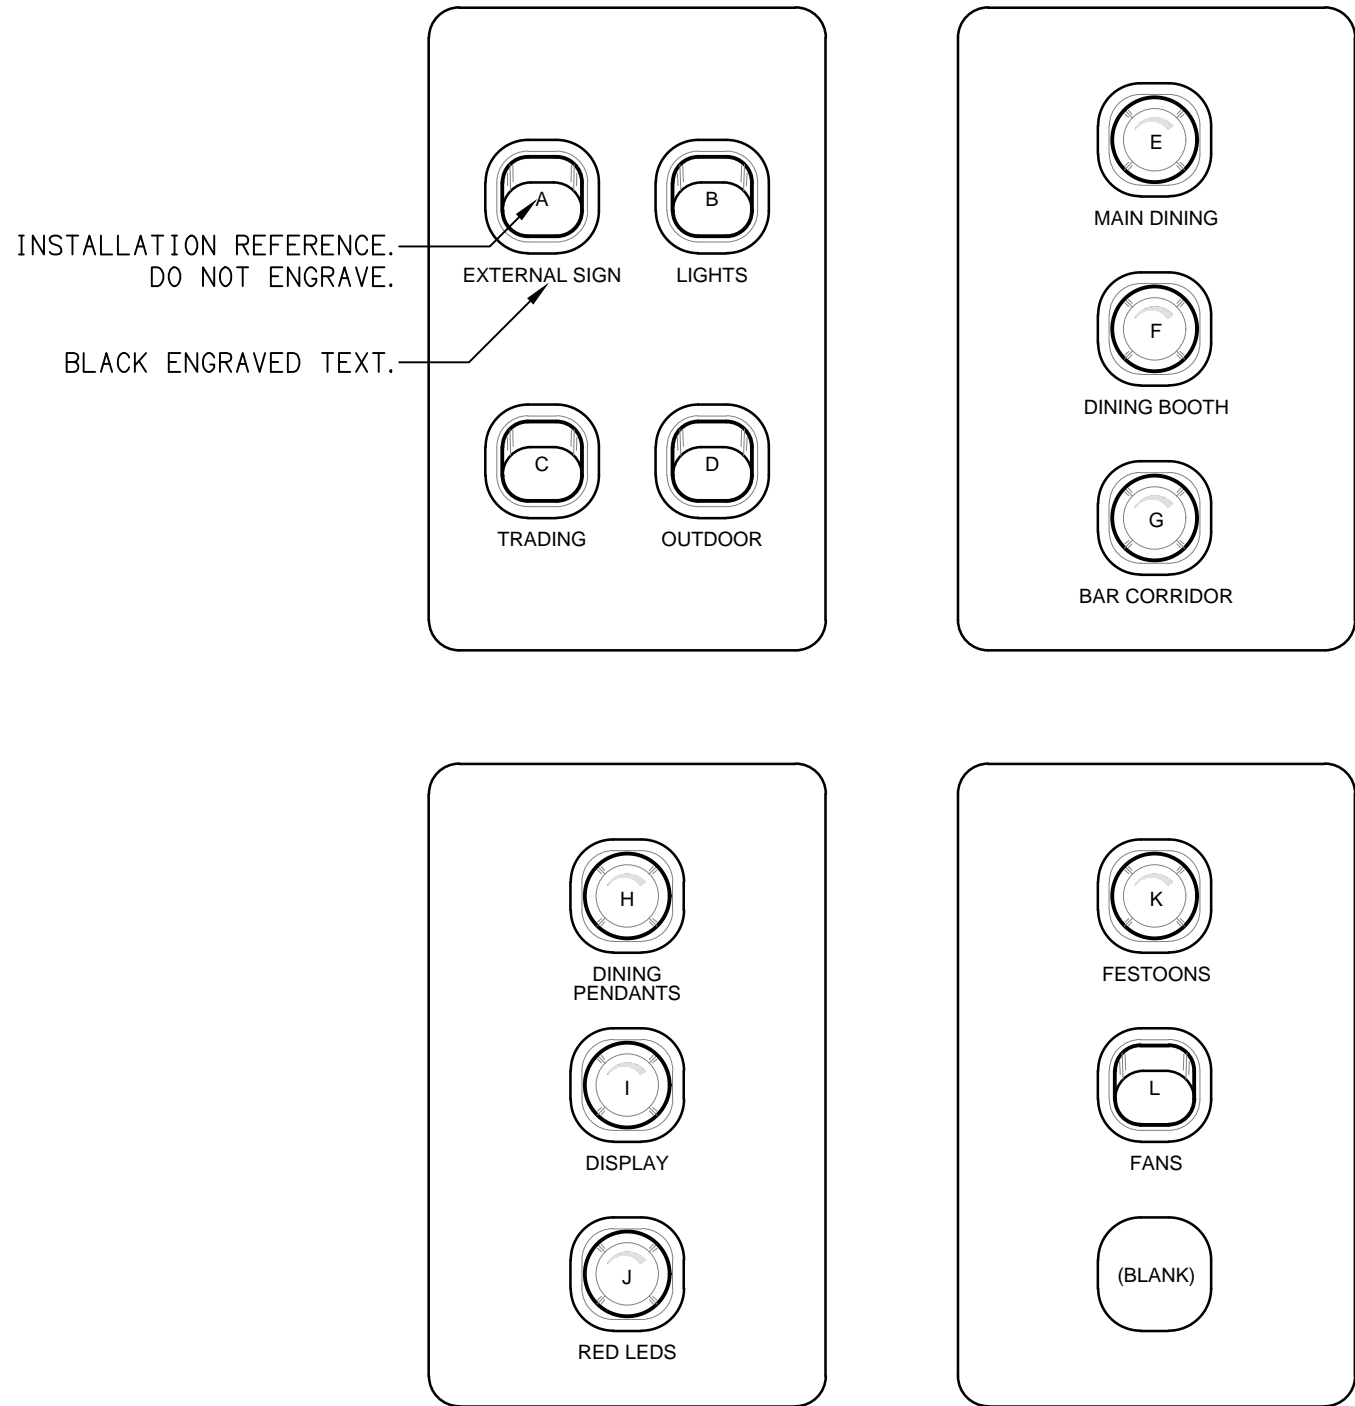

DETAIL
SP1 LIGHTING CONTROL ELEVATION
NOT TO SCALE

THE COPYRIGHT OF THIS DRAWING REMAINS THE PROPERTY OF THE ELECTRICAL DESIGN GROUP.

USE FIGURED DIMENSIONS IN PREFERENCE TO SCALE.

ALL DIMENSIONS TO BE VERIFIED ONSITE.



A	TENDER	19/12/2025
REV:	DESCRIPTION:	DATE:

ELECTRICAL DESIGN GROUP
ELECTRICAL BUILDING SERVICES CONSULTANTS

BRISBANE: P.O. Box 15 Sherwood Qld 4075
Phone: (07) 3278 4375
Email: brisbane@edg.net.au
Web: www.edg.net.au

ELECTRICAL DESIGN GROUP BRISBANE PTY LTD
ACN 092 710 793

TRADING AS:
ELECTRICAL DESIGN GROUP

PROJECT:

**BURGER URGE
RIPLEY**

SITE ADDRESS:

7004 BARRAMS ROAD, SOUTH RIPLEY
QUEENSLAND

SCALE: SHEET SIZE:

NOT TO SCALE AT A1

DRAWING TITLE:

**ELECTRICAL SERVICES
LEGEND & DETAILS**

PROJECT NO: DRAWING NO: REVISION:

C3693a E01 A