



**REFERENCE PLAN**  
EXTERNAL BUILDING ELEVATIONS  
SCALE 1:200

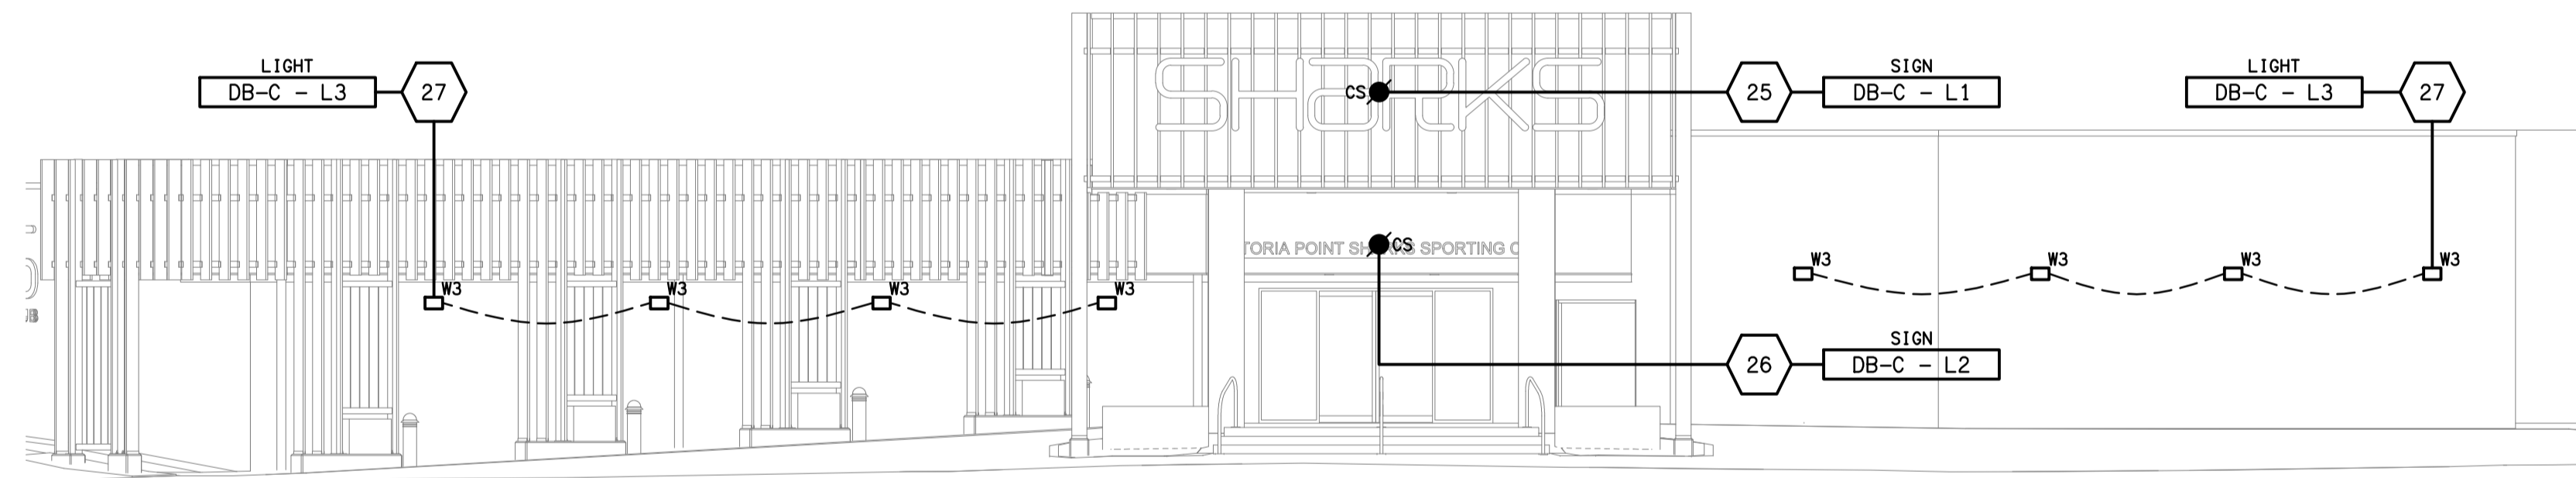

**DETAIL A**  
EXTERNAL BUILDING ELEVATION  
SCALE 1:100

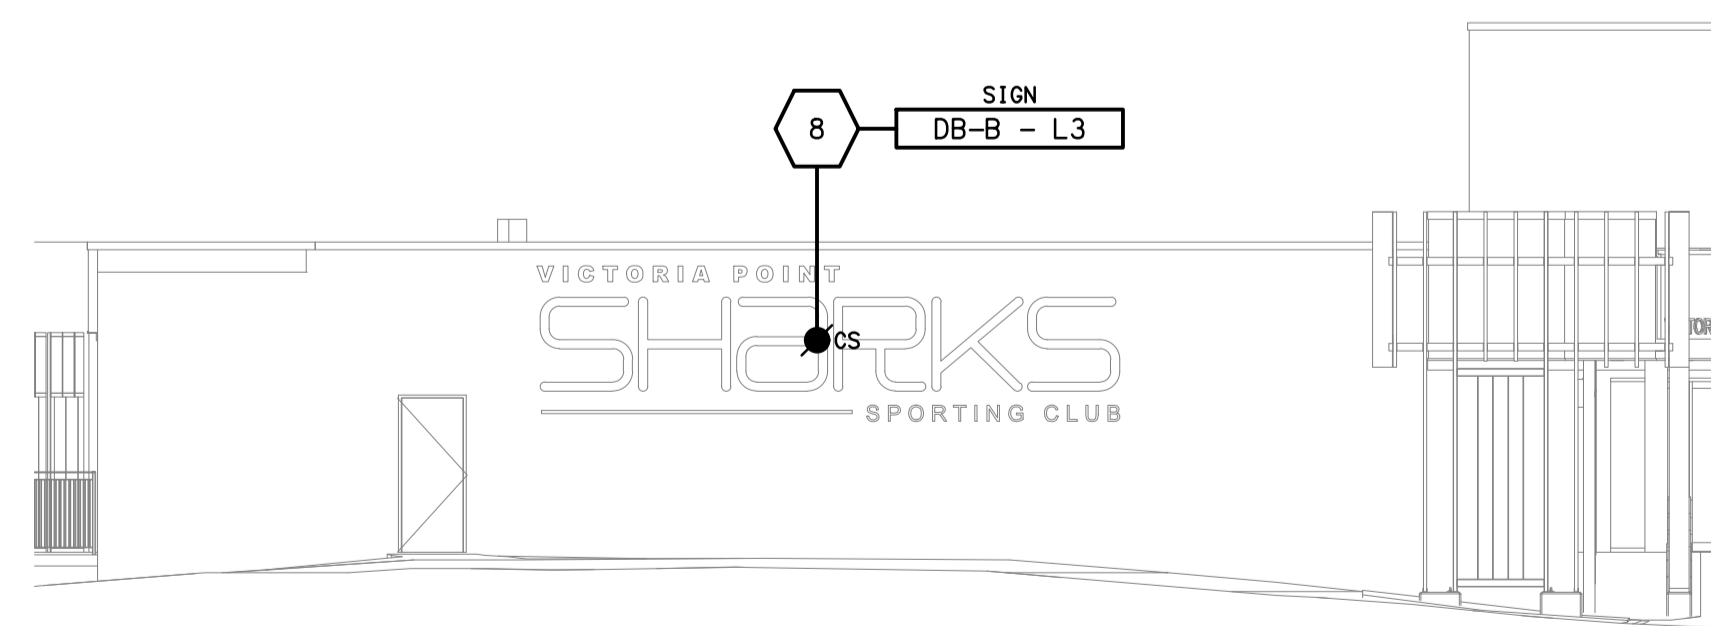

**DETAIL B**  
EXTERNAL BUILDING ELEVATION  
SCALE 1:100

ELECTRICAL DESIGN GROUP BRISBANE  
PTY LTD  
ACN 092 710 793  
TRADING AS:  
ELECTRICAL DESIGN GROUP

THE COPYRIGHT OF THIS DRAWING  
REMAINS THE PROPERTY OF THE  
ELECTRICAL DESIGN GROUP.

USE FIGURED DIMENSIONS  
IN PREFERENCE TO SCALE.

ALL DIMENSIONS TO BE  
VERIFIED ONSITE.

**ELECTRICAL DESIGN GROUP**  
ELECTRICAL BUILDING SERVICES CONSULTANTS  
BRISBANE GOLD COAST

P.O.Box 15, Sherwood Q.4075  
Phone: (07) 3278 4375  
Email: brisbane@edg.net.au  
Web: www.edg.net.au

PROJECT:  
**VICTORIA POINT SHARKS SPORTING CLUB**

325 COLBURN AVENUE, VICTORIA POINT, QUEENSLAND

B	CONSTRUCTION	11/09/2023
REV.	DESCRIPTION:	DATE:

DRAWING:  
**ELECTRICAL SERVICES**  
EXTERNAL BUILDING ELEVATIONS

SCALE:  
1:100 & 1:200 AT A1

PROJECT NO:  
**C2931a**

DRAWING NO:  
**E06**

REVISION:  
**B**