




**DETAIL A**  
CHANGE ROOM ENTRY SECTION  
SCALE 1:50

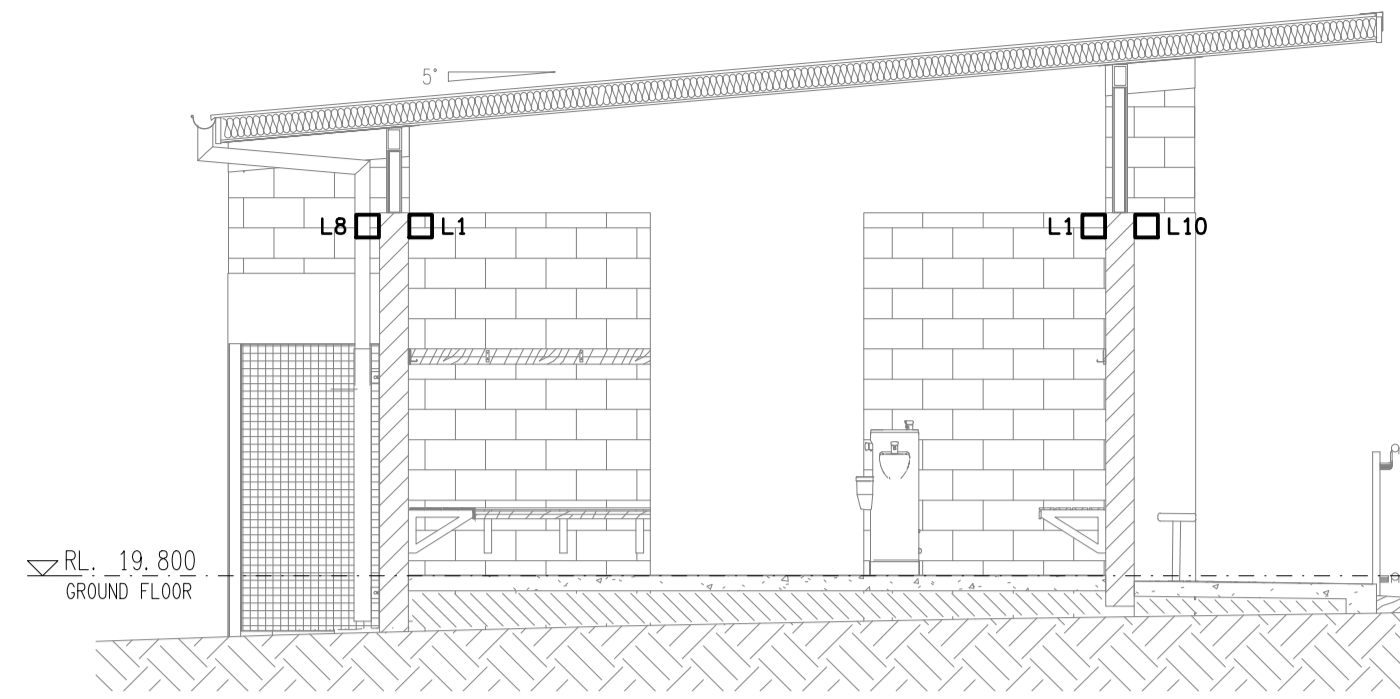


**DETAIL B**  
CHANGE ROOM SECTION  
SCALE 1:50

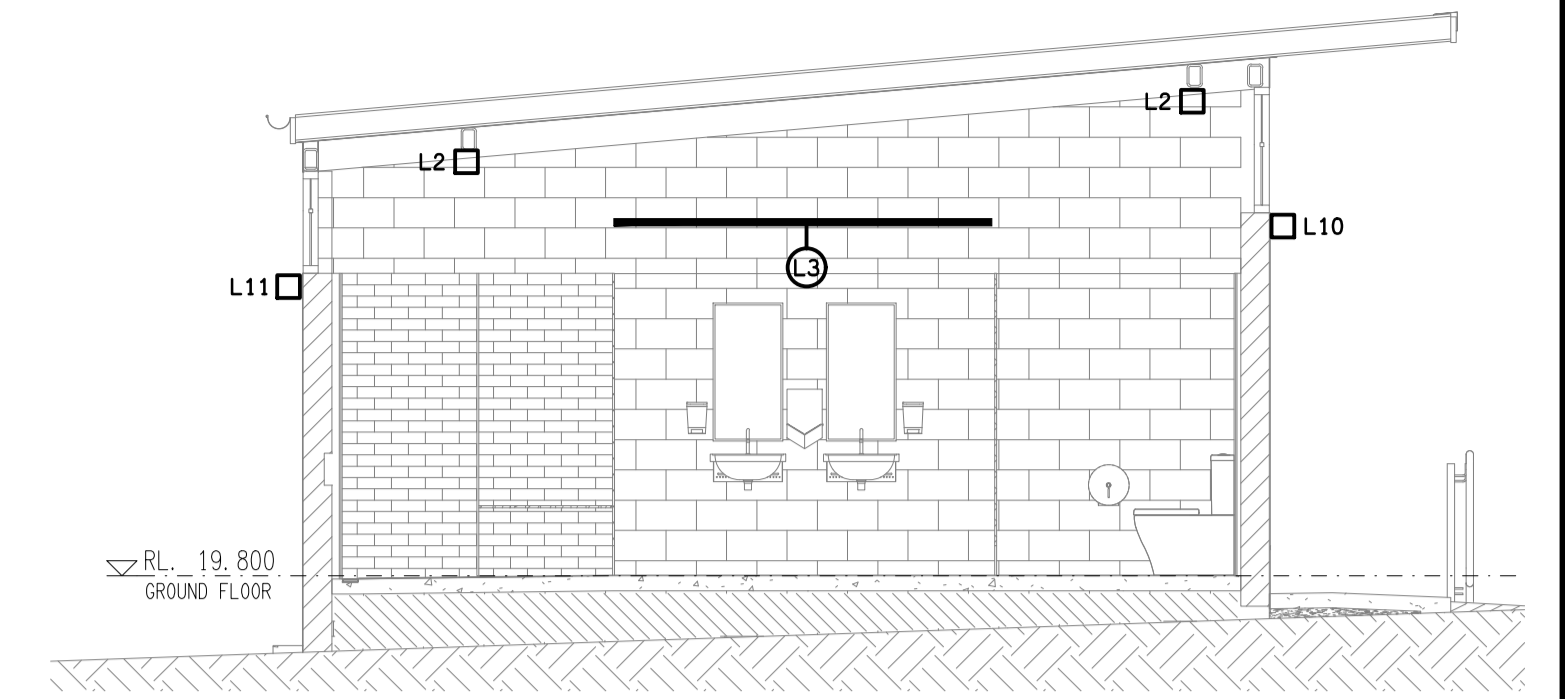

**DETAIL C**  
CHANGE ROOM AMENITIES SECTION  
SCALE 1:50

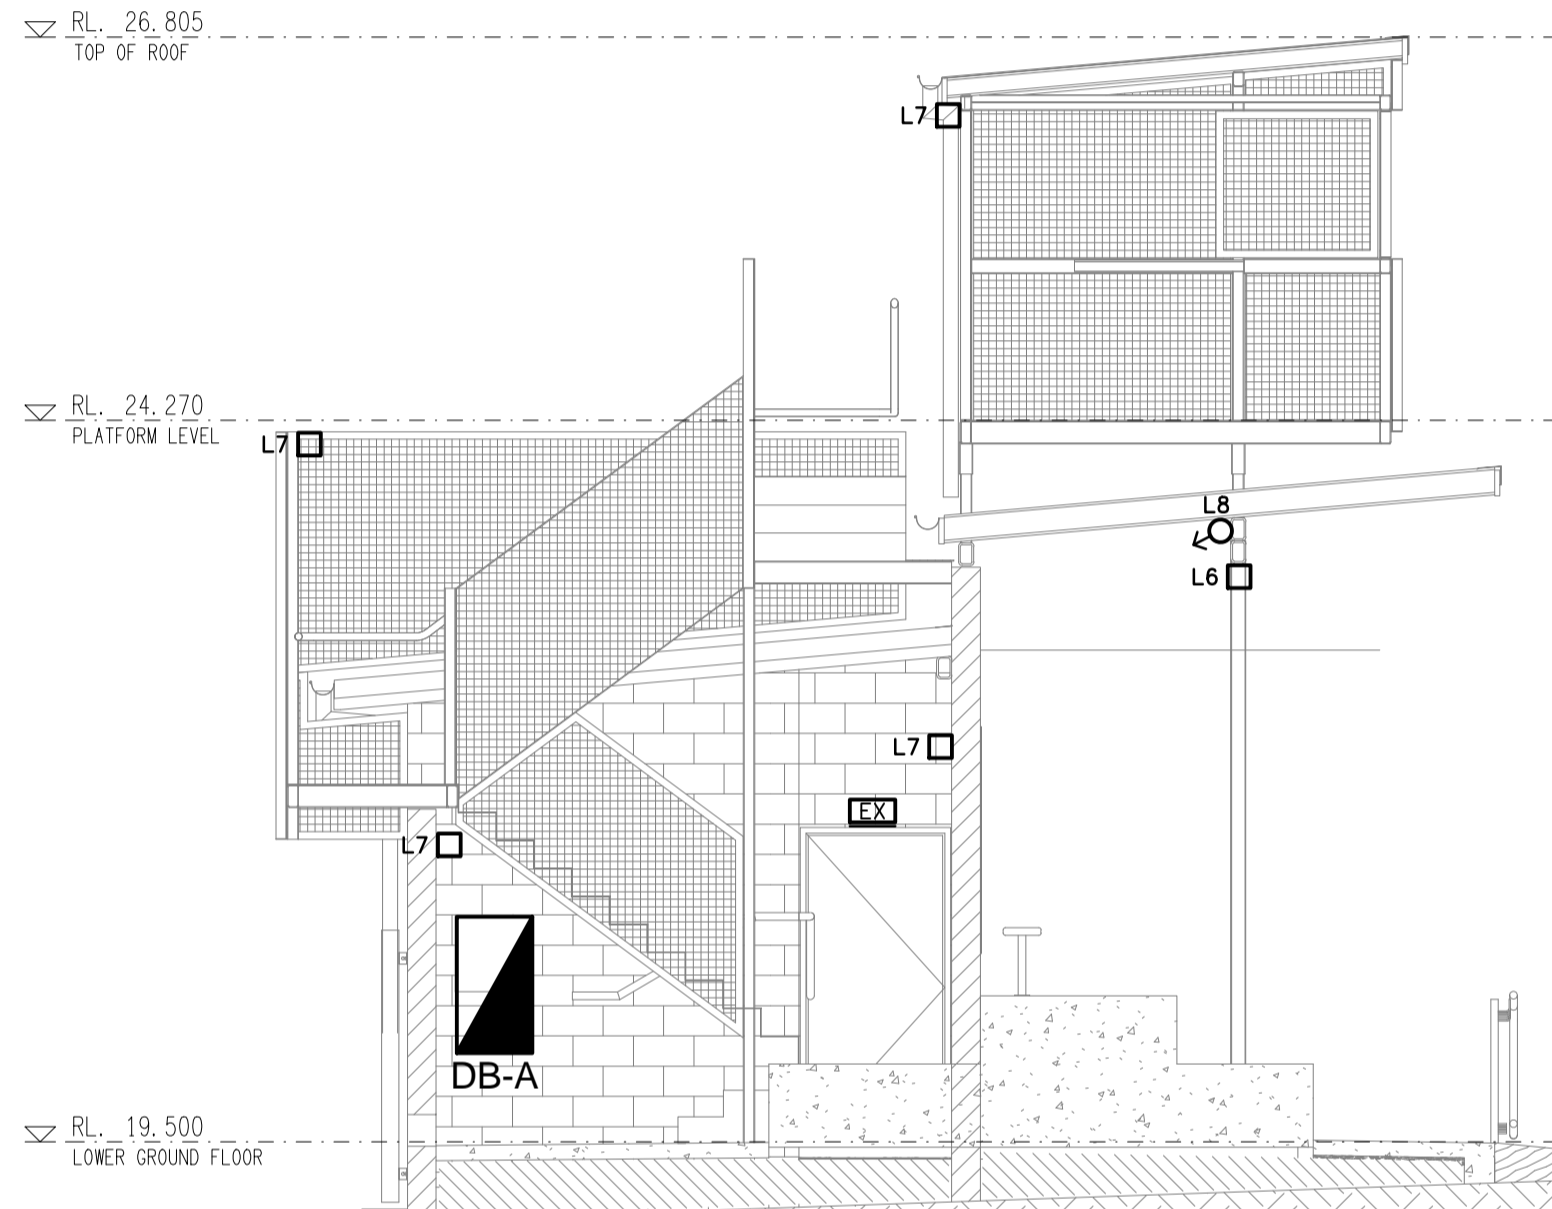

**DETAIL D**  
STAIRWELL SECTION  
SCALE 1:50

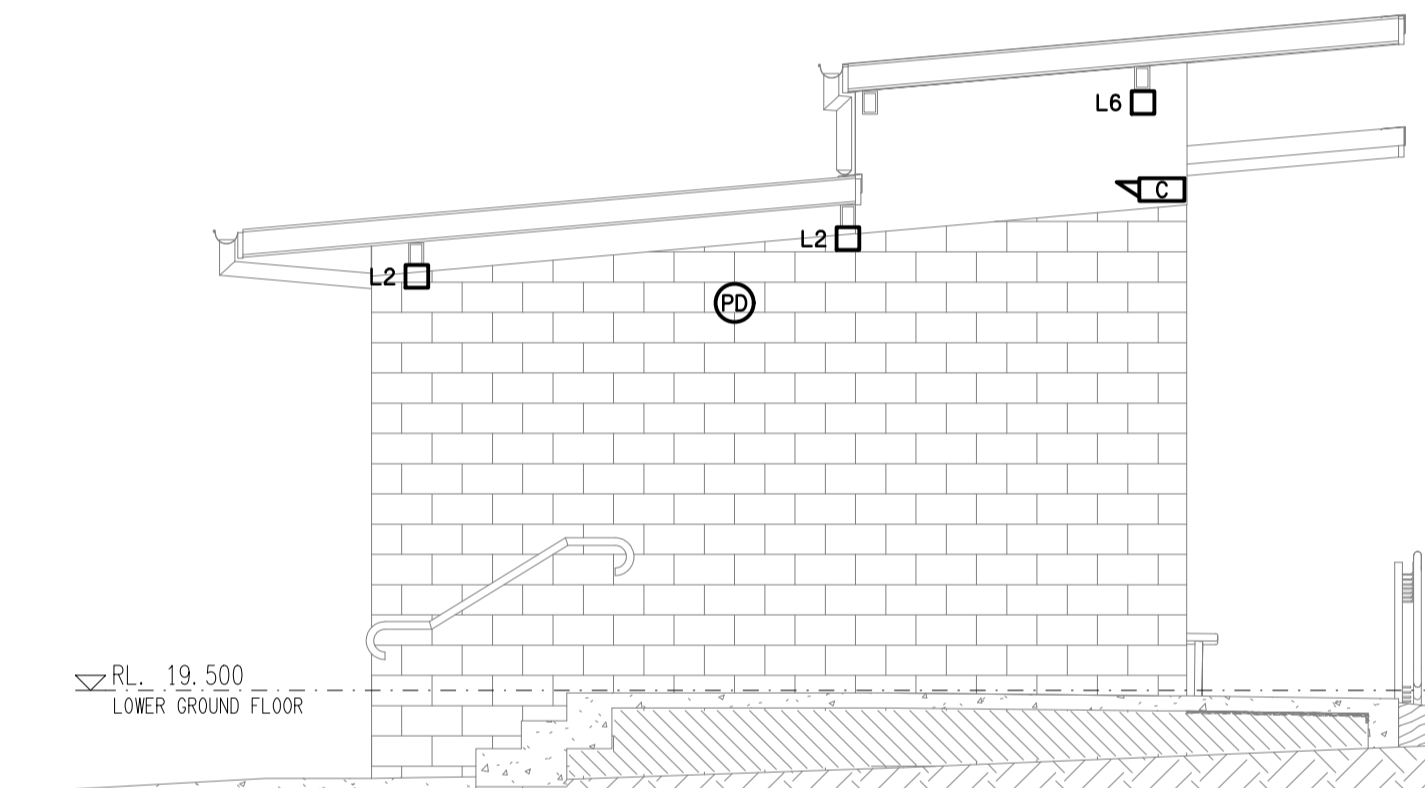

**DETAIL E**  
CIRCULATION SECTION  
SCALE 1:50

ELECTRICAL DESIGN GROUP BRISBANE  
PTY LTD  
ACN 092 710 793  
TRADING AS:  
ELECTRICAL DESIGN GROUP

THE COPYRIGHT OF THIS DRAWING  
REMAINS THE PROPERTY OF THE  
ELECTRICAL DESIGN GROUP.

USE FIGURED DIMENSIONS  
IN PREFERENCE TO SCALE.

ALL DIMENSIONS TO BE  
VERIFIED ONSITE.

**ELECTRICAL DESIGN GROUP**  
ELECTRICAL BUILDING SERVICES CONSULTANTS  
BRISBANE GOLD COAST

P.O.Box 15, Sherwood Q.4075  
Phone: (07) 3278 4375  
Email: brisbane@edg.net.au  
Web: www.edg.net.au

PROJECT:  
ASPLEY LEAGUES CLUB - RUGBY AMENITIES

29 KIRBY ROAD, ASPLEY, QUEENSLAND

C	CONSTRUCTION	12/09/2023
REV.	DESCRIPTION:	DATE:

DRAWING:  
**ELECTRICAL SERVICES**  
AMENITIES DETAIL SECTIONS

SCALE:  
1:50

AT A1

PROJECT NO:  
**C3051a**

DRAWING NO:  
**E04**

REVISION:  
**C**