



**ZONE 1**  
GROUND LEVEL ENTRY PLAN  
SCALE 1:50

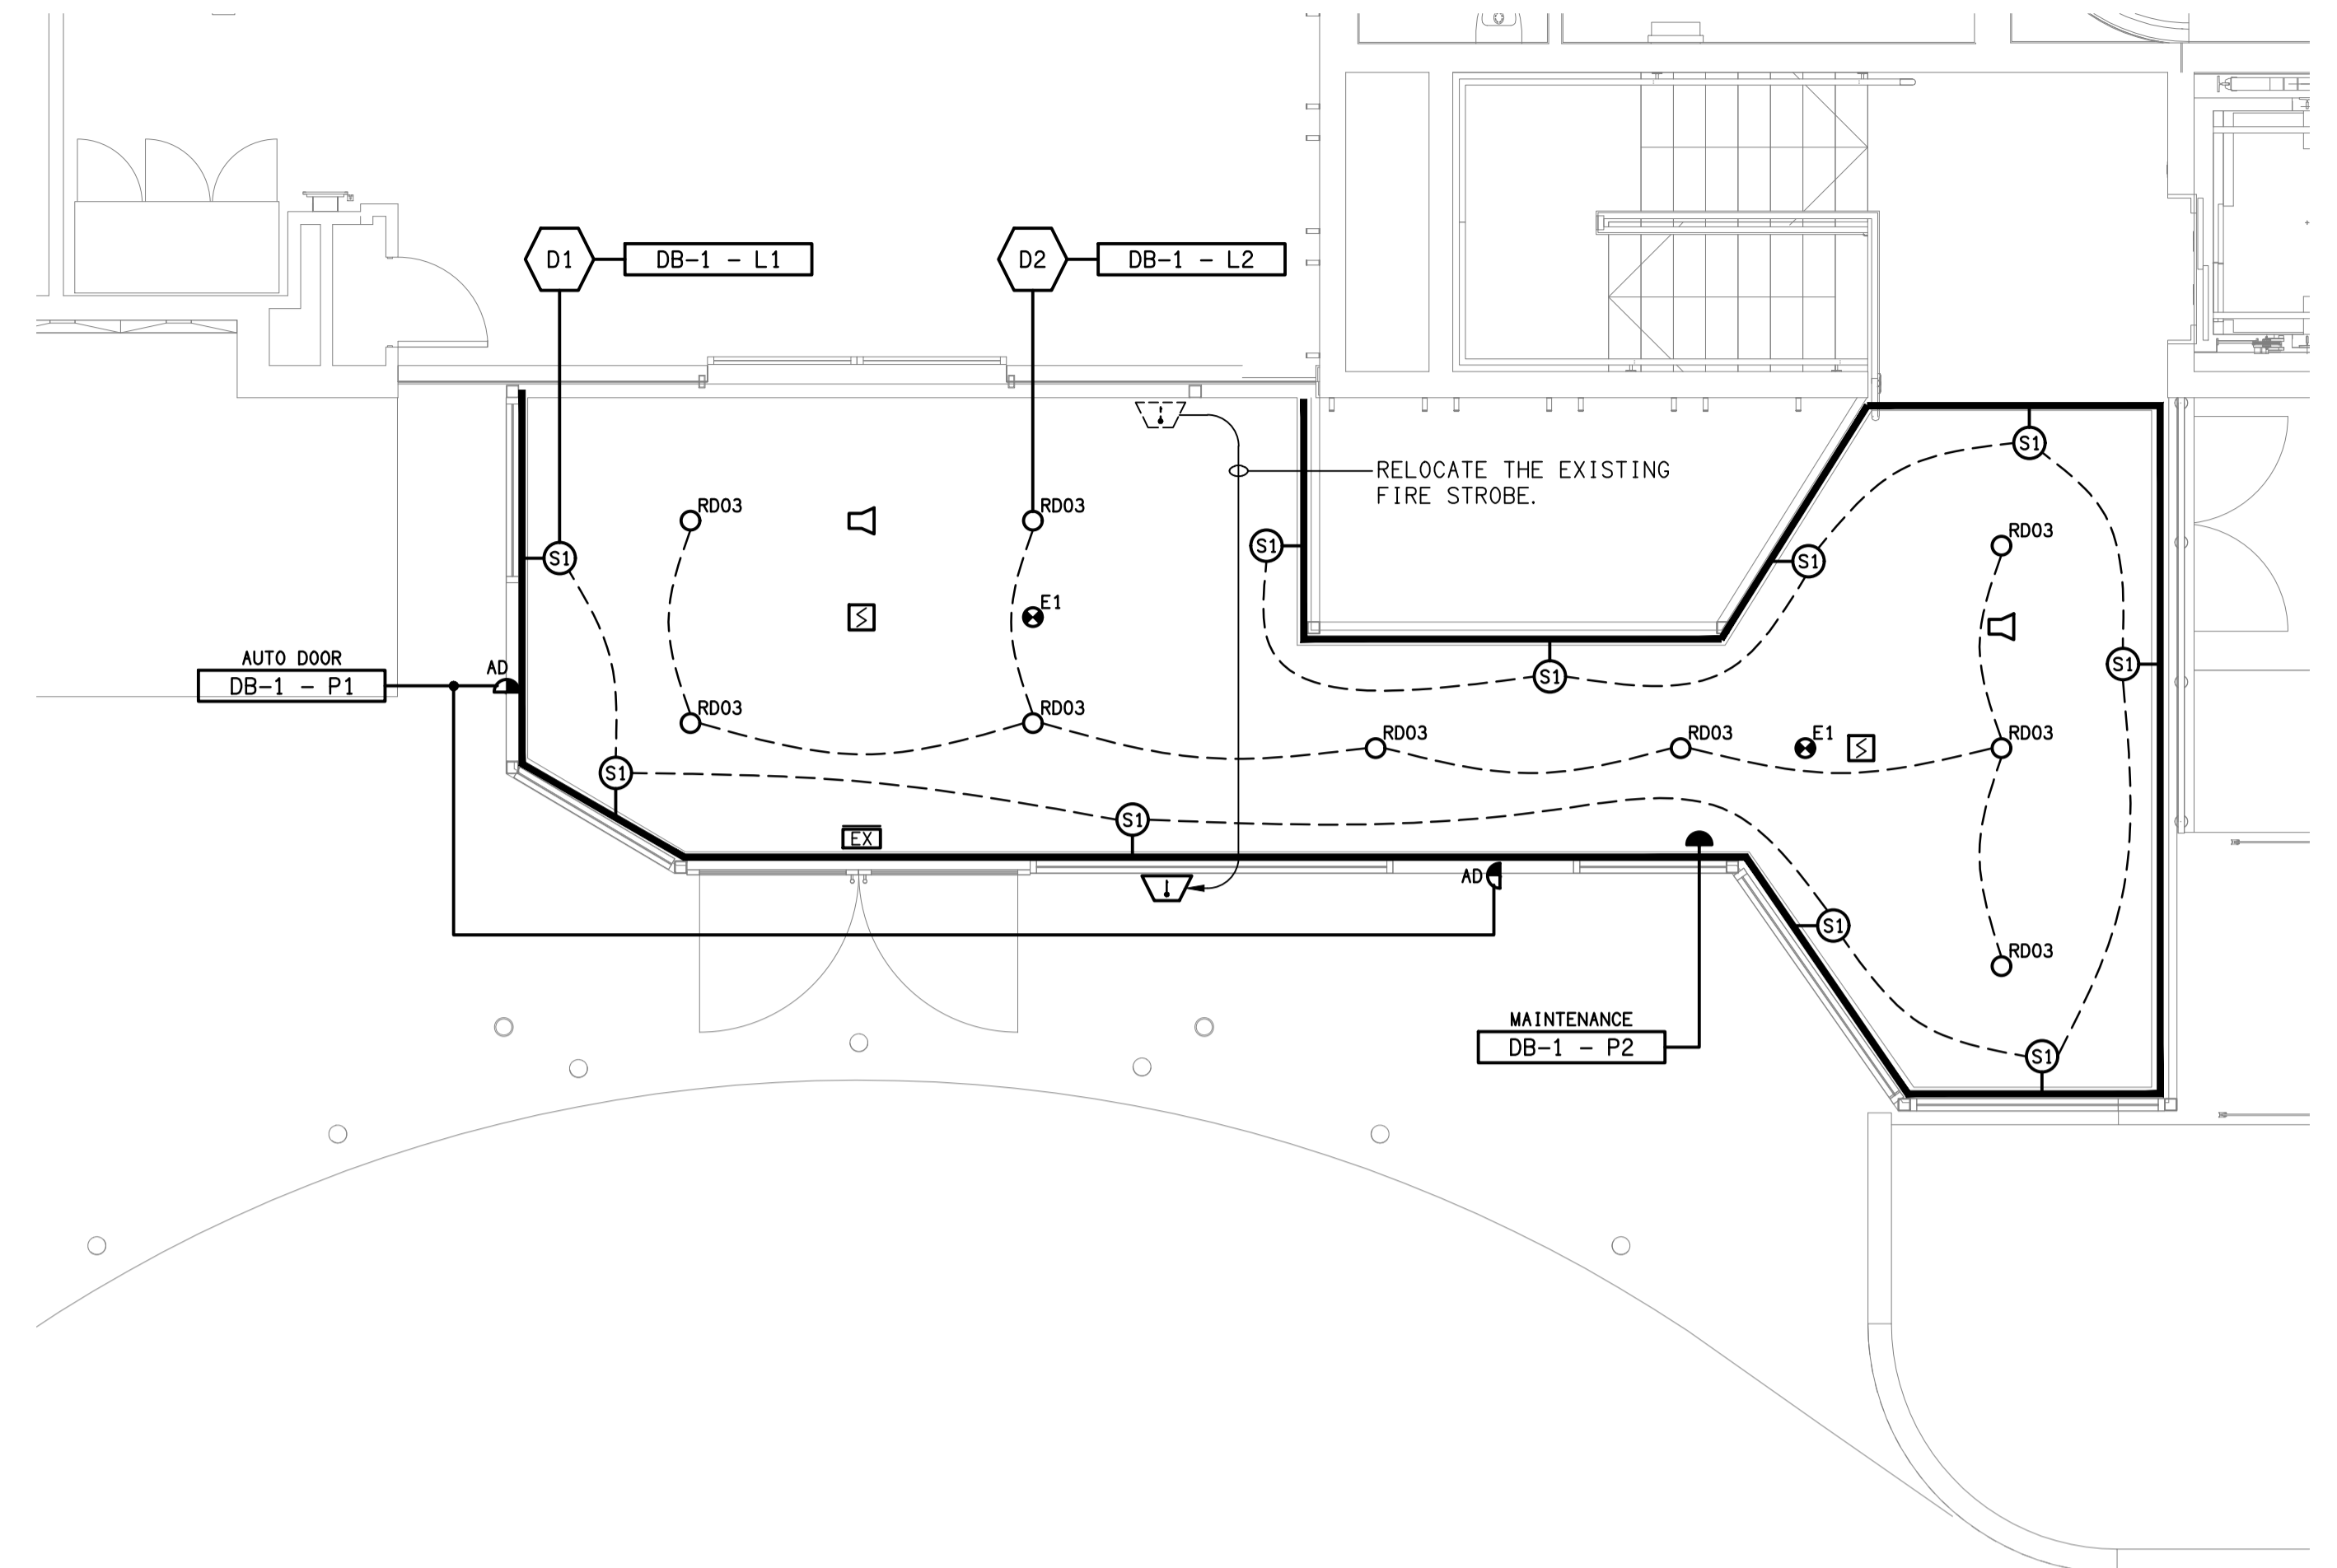

**ZONE 2**  
LEVEL 1 ENTRY PLAN  
SCALE 1:50

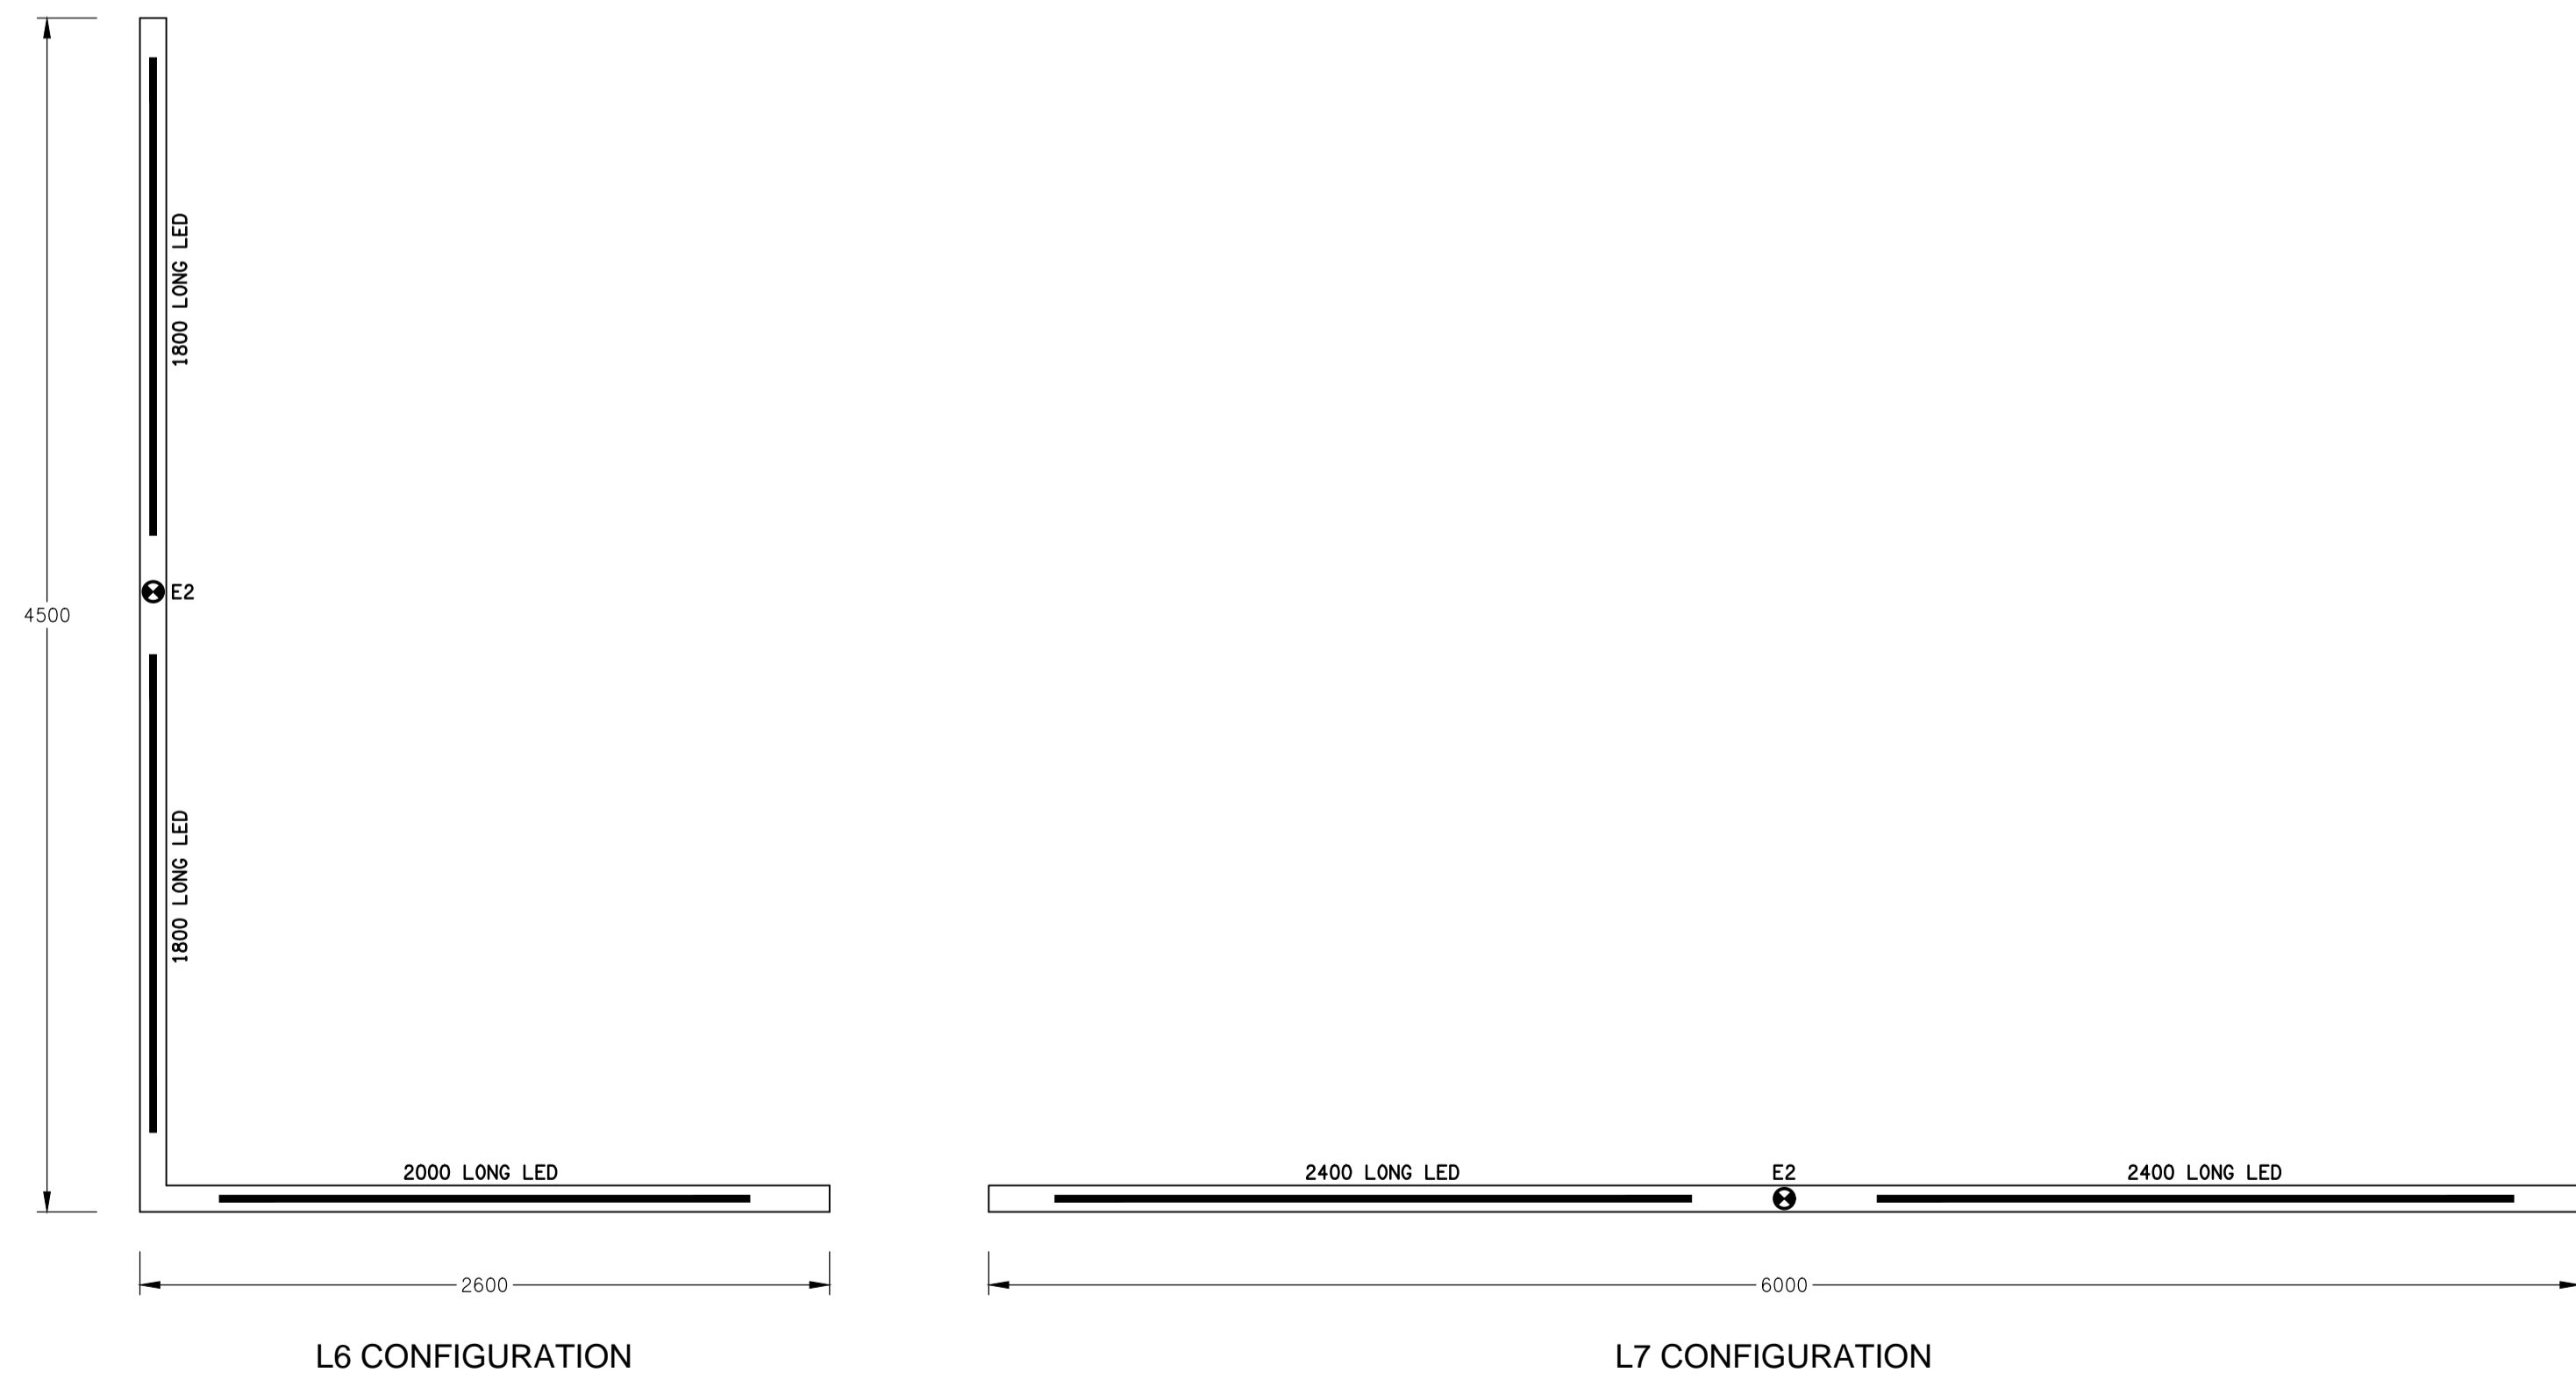

**DETAIL**  
L6 & L7 LIGHTING EXTRUSIONS  
NOT TO SCALE

ELECTRICAL DESIGN GROUP BRISBANE PTY LTD  
ACN 092 710 793  
TRADING AS:  
ELECTRICAL DESIGN GROUP

THE COPYRIGHT OF THIS DRAWING REMAINS THE PROPERTY OF THE ELECTRICAL DESIGN GROUP.  
USE FIGURED DIMENSIONS IN PREFERENCE TO SCALE.  
ALL DIMENSIONS TO BE VERIFIED ONSITE.

**ELECTRICAL DESIGN GROUP**  
ELECTRICAL BUILDING SERVICES CONSULTANTS  
BRISBANE GOLD COAST  
P.O. Box 15, Sherwood Q.4075  
Phone: (07) 3278 4375  
Email: brisbane@edg.net.au  
Web: www.edg.net.au

PROJECT:  
**THE LION RICHLANDS - MINOR PROJECTS**  
133 PINE ROAD, RICHLANDS

A	PRELIMINARY	10/11/2023
REV:	DESCRIPTION:	DATE:
DRAWING: <b>ELECTRICAL SERVICES</b> <b>ZONE 1 &amp; 2 PLANS</b>		
SCALE: 1:50	AT A1	PROJECT NO: <b>C3067a</b>
		DRAWING NO: <b>E04</b>
		REVISION: <b>A</b>