




**DETAIL G**  
L5 (SPOT LIGHT) & L7 (DOWNLIGHT)  
NOT TO SCALE

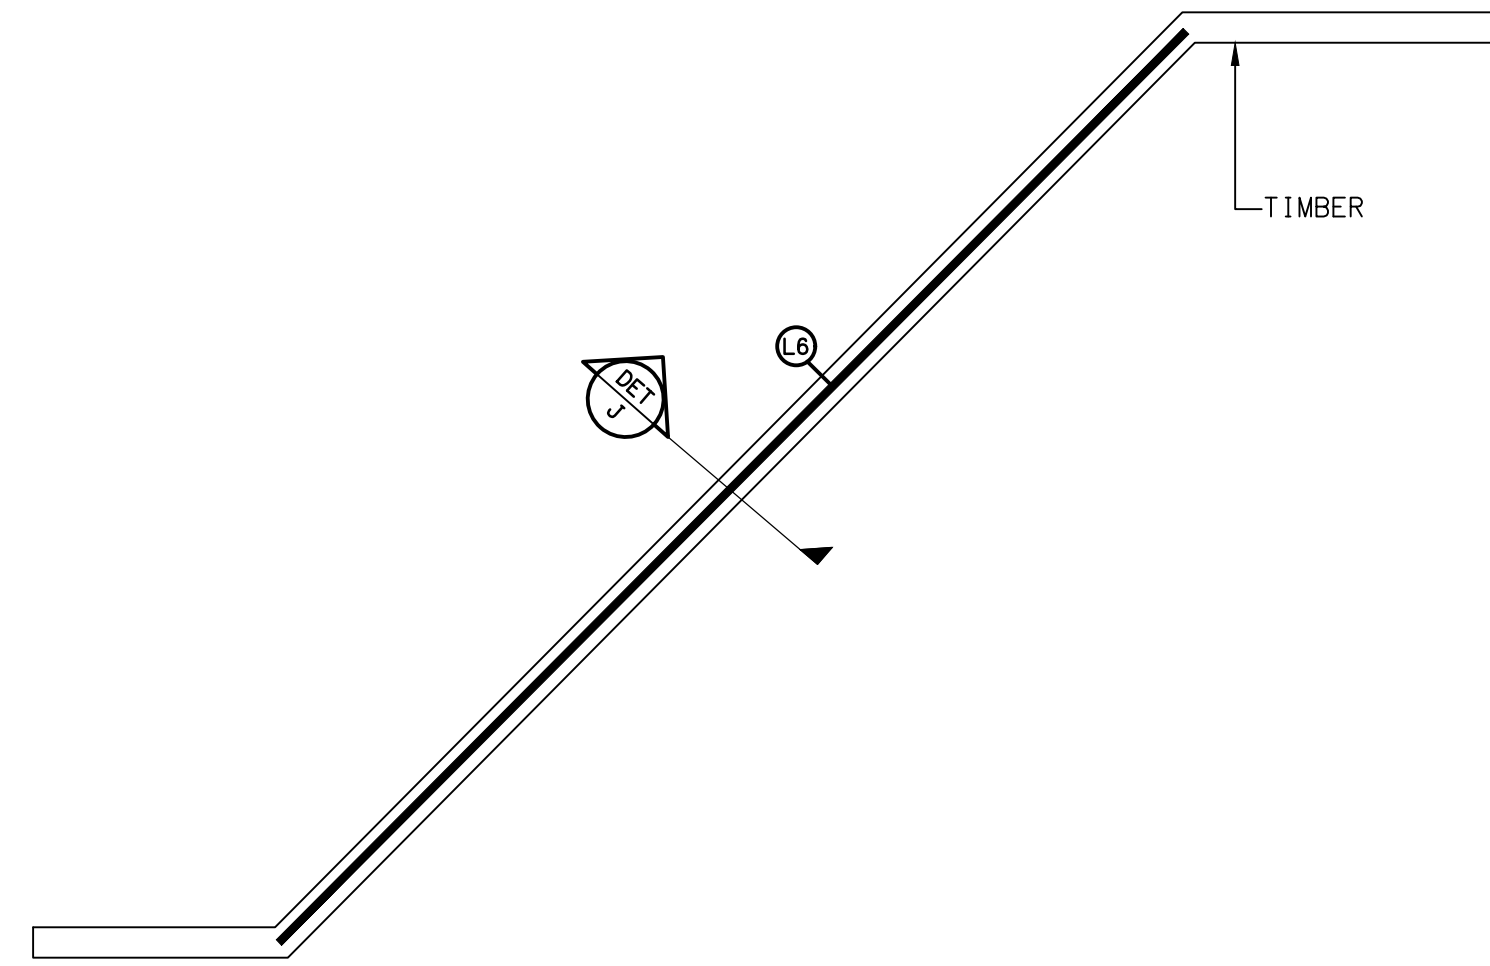

**DETAIL H**  
L6 STRIP LIGHT (UPLIGHT)  
NOT TO SCALE

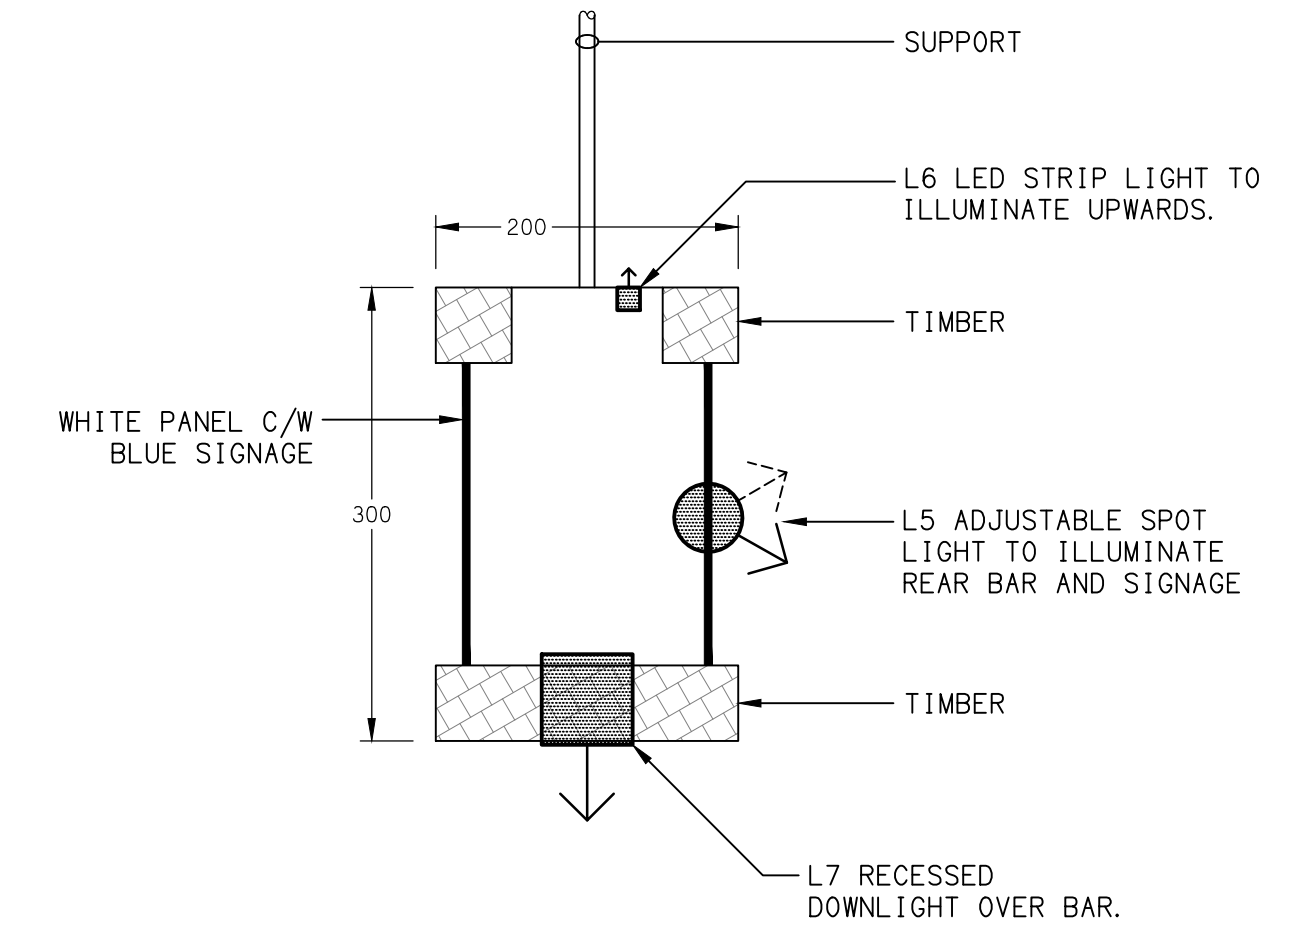

**DETAIL J**  
FEATURE LIGHTING BULKHEAD SECTION  
NOT TO SCALE

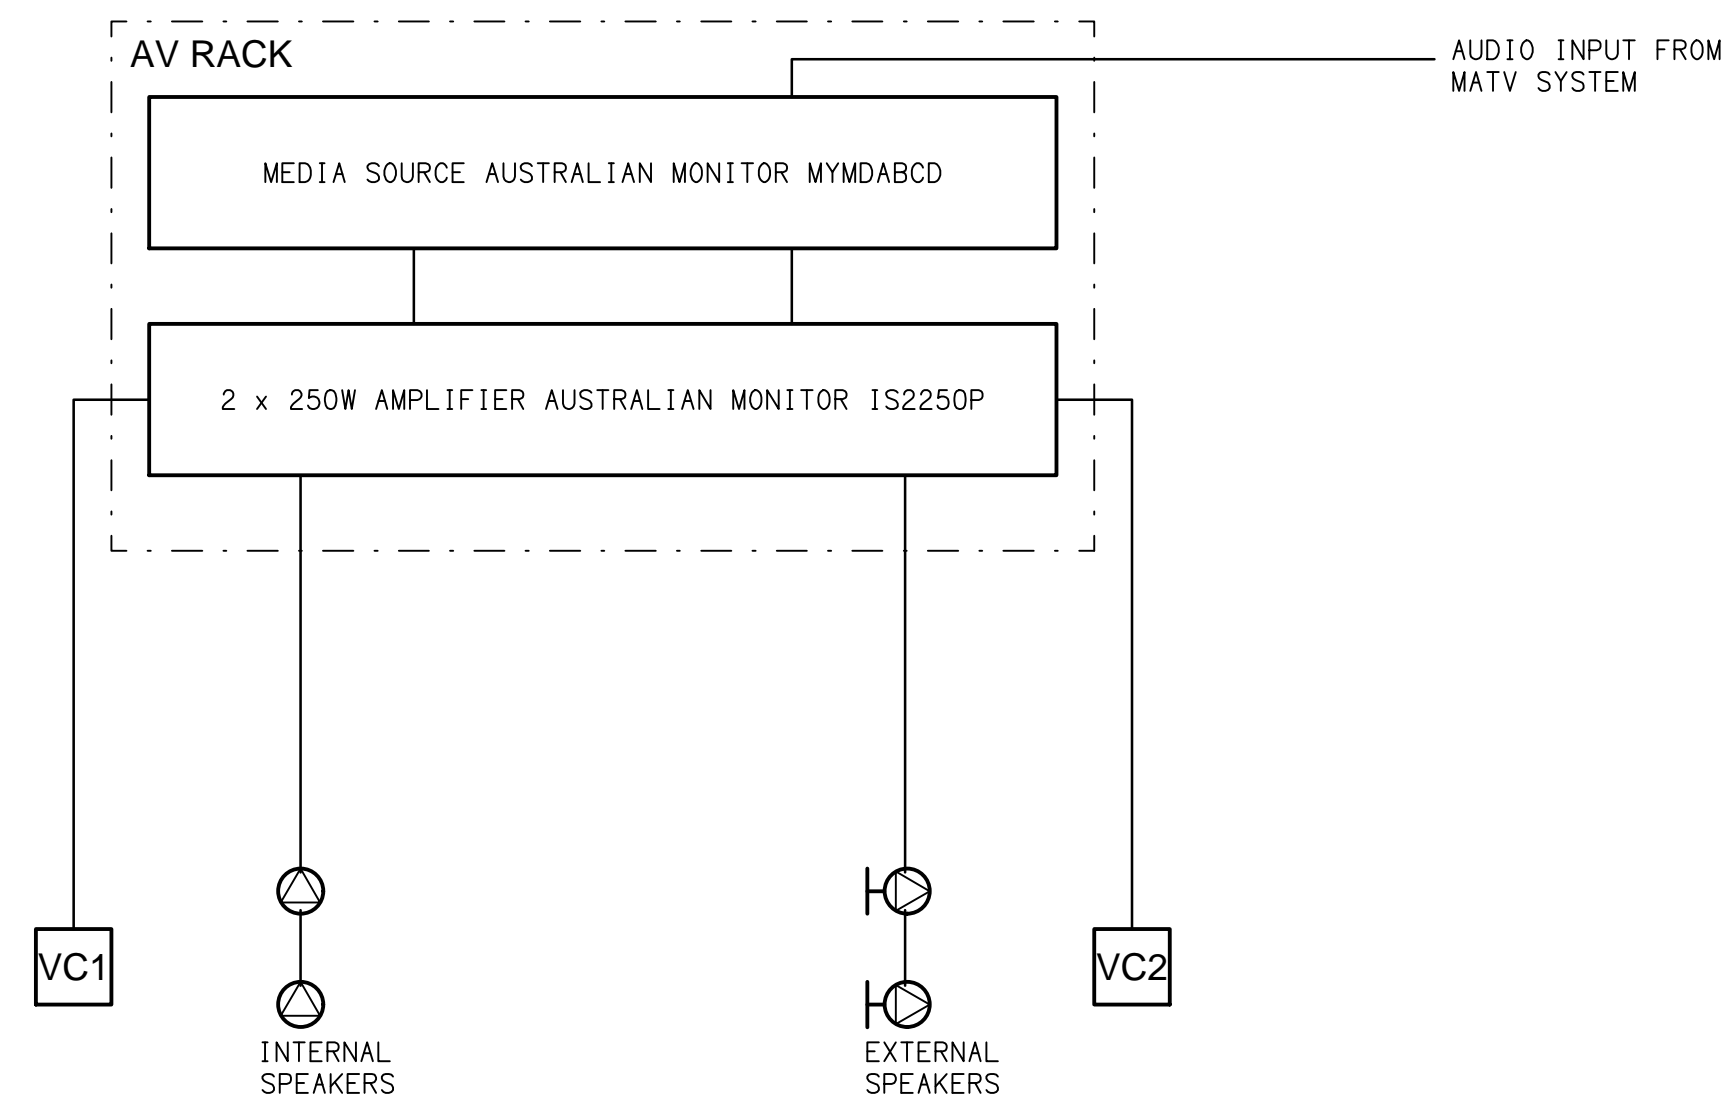

**SCHEMATIC**  
BACKGROUND MUSIC SYSTEM  
NOT TO SCALE

ELECTRICAL DESIGN GROUP BRISBANE  
PTY LTD  
ACN 092 710 793  
TRADING AS:  
ELECTRICAL DESIGN GROUP

THE COPYRIGHT OF THIS DRAWING  
REMAINS THE PROPERTY OF THE  
ELECTRICAL DESIGN GROUP.  
USE FIGURED DIMENSIONS  
IN PREFERENCE TO SCALE.  
ALL DIMENSIONS TO BE  
VERIFIED ONSITE.

**ELECTRICAL DESIGN GROUP**  
ELECTRICAL BUILDING SERVICES CONSULTANTS  
BRISBANE GOLD COAST  
P.O.Box 15, Sherwood Q.4075  
Phone: (07) 3278 4375  
Email: brisbane@edg.net.au  
Web: www.edg.net.au

PROJECT:  
**SUNSET TAVERN, KARUMBA - LIGHTING & AV**  
2 WARD STREET, KARUMBA, QUEENSLAND

A INFORMATION		04/08/2023
REV:	DESCRIPTION:	DATE:
DRAWING: <b>ELECTRICAL SERVICES</b> FEATURE LIGHTING BULKHEAD DETAILS		
SCALE: NOT TO SCALE AT A1	PROJECT NO: <b>C3086a</b>	DRAWING NO: <b>E04</b>
	REVISION: <b>A</b>	