


GROUND LEVEL
POOL EQUIPMENT BUILDING
 SCALE 1:100

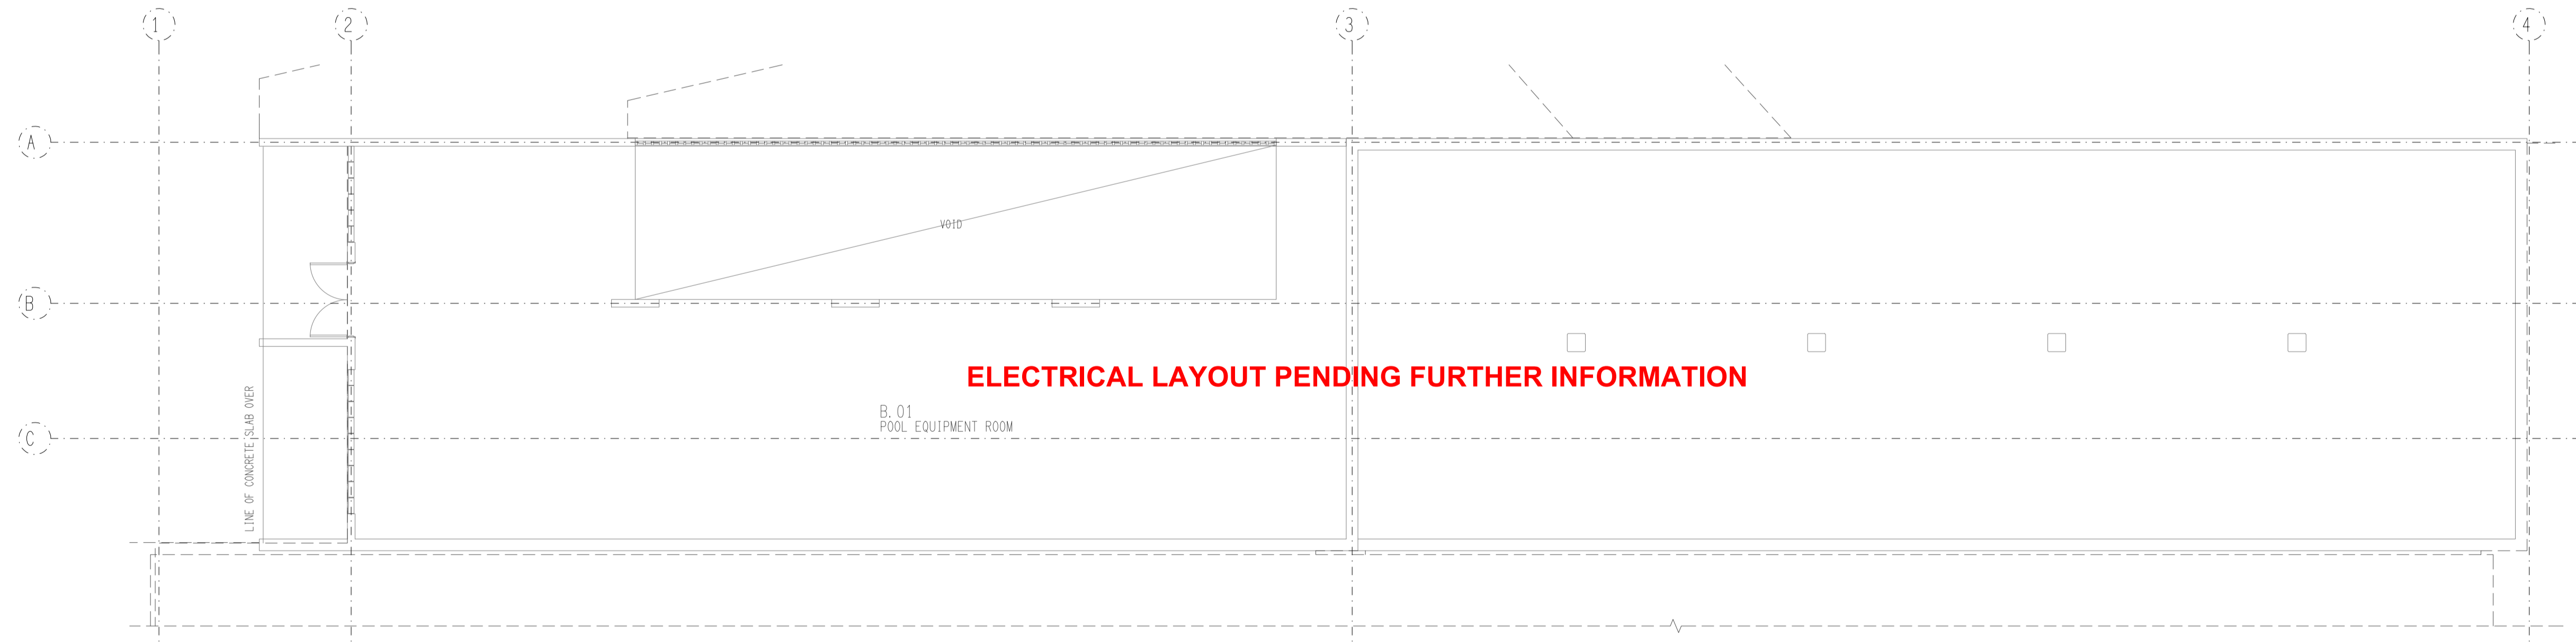

BASEMENT LEVEL
POOL EQUIPMENT BUILDING
 SCALE 1:100

ELECTRICAL DESIGN GROUP BRISBANE
 PTY LTD
 ACN 092 710 793
 TRADING AS:
 ELECTRICAL DESIGN GROUP

THE COPYRIGHT OF THIS DRAWING
 REMAINS THE PROPERTY OF THE
 ELECTRICAL DESIGN GROUP.
 USE FIGURED DIMENSIONS
 IN PREFERENCE TO SCALE.
 ALL DIMENSIONS TO BE
 VERIFIED ONSITE.

ELECTRICAL DESIGN GROUP
 ELECTRICAL BUILDING SERVICES CONSULTANTS
 BRISBANE GOLD COAST
 P.O. Box 15, Sherwood Q.4075
 Phone: (07) 3278 4375
 Email: brisbane@edg.net.au
 Web: www.edg.net.au

PROJECT:
ST JOHN'S ANGLICAN COLLEGE
FOREST LAKE
AQUATIC CENTRE STAGE 1
 COLLEGE AVENUE, FOREST LAKE

A	PRELIMINARY	23/02/2024
REV:	DESCRIPTION:	DATE:
DRAWING: ELECTRICAL SERVICES POOL EQUIPMENT BUILDING PLANS		
SCALE: 1:100	AT A1	PROJECT NO: C3120a DRAWING NO: E07 REVISION: A