

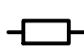


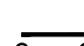



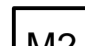
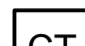
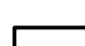
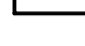
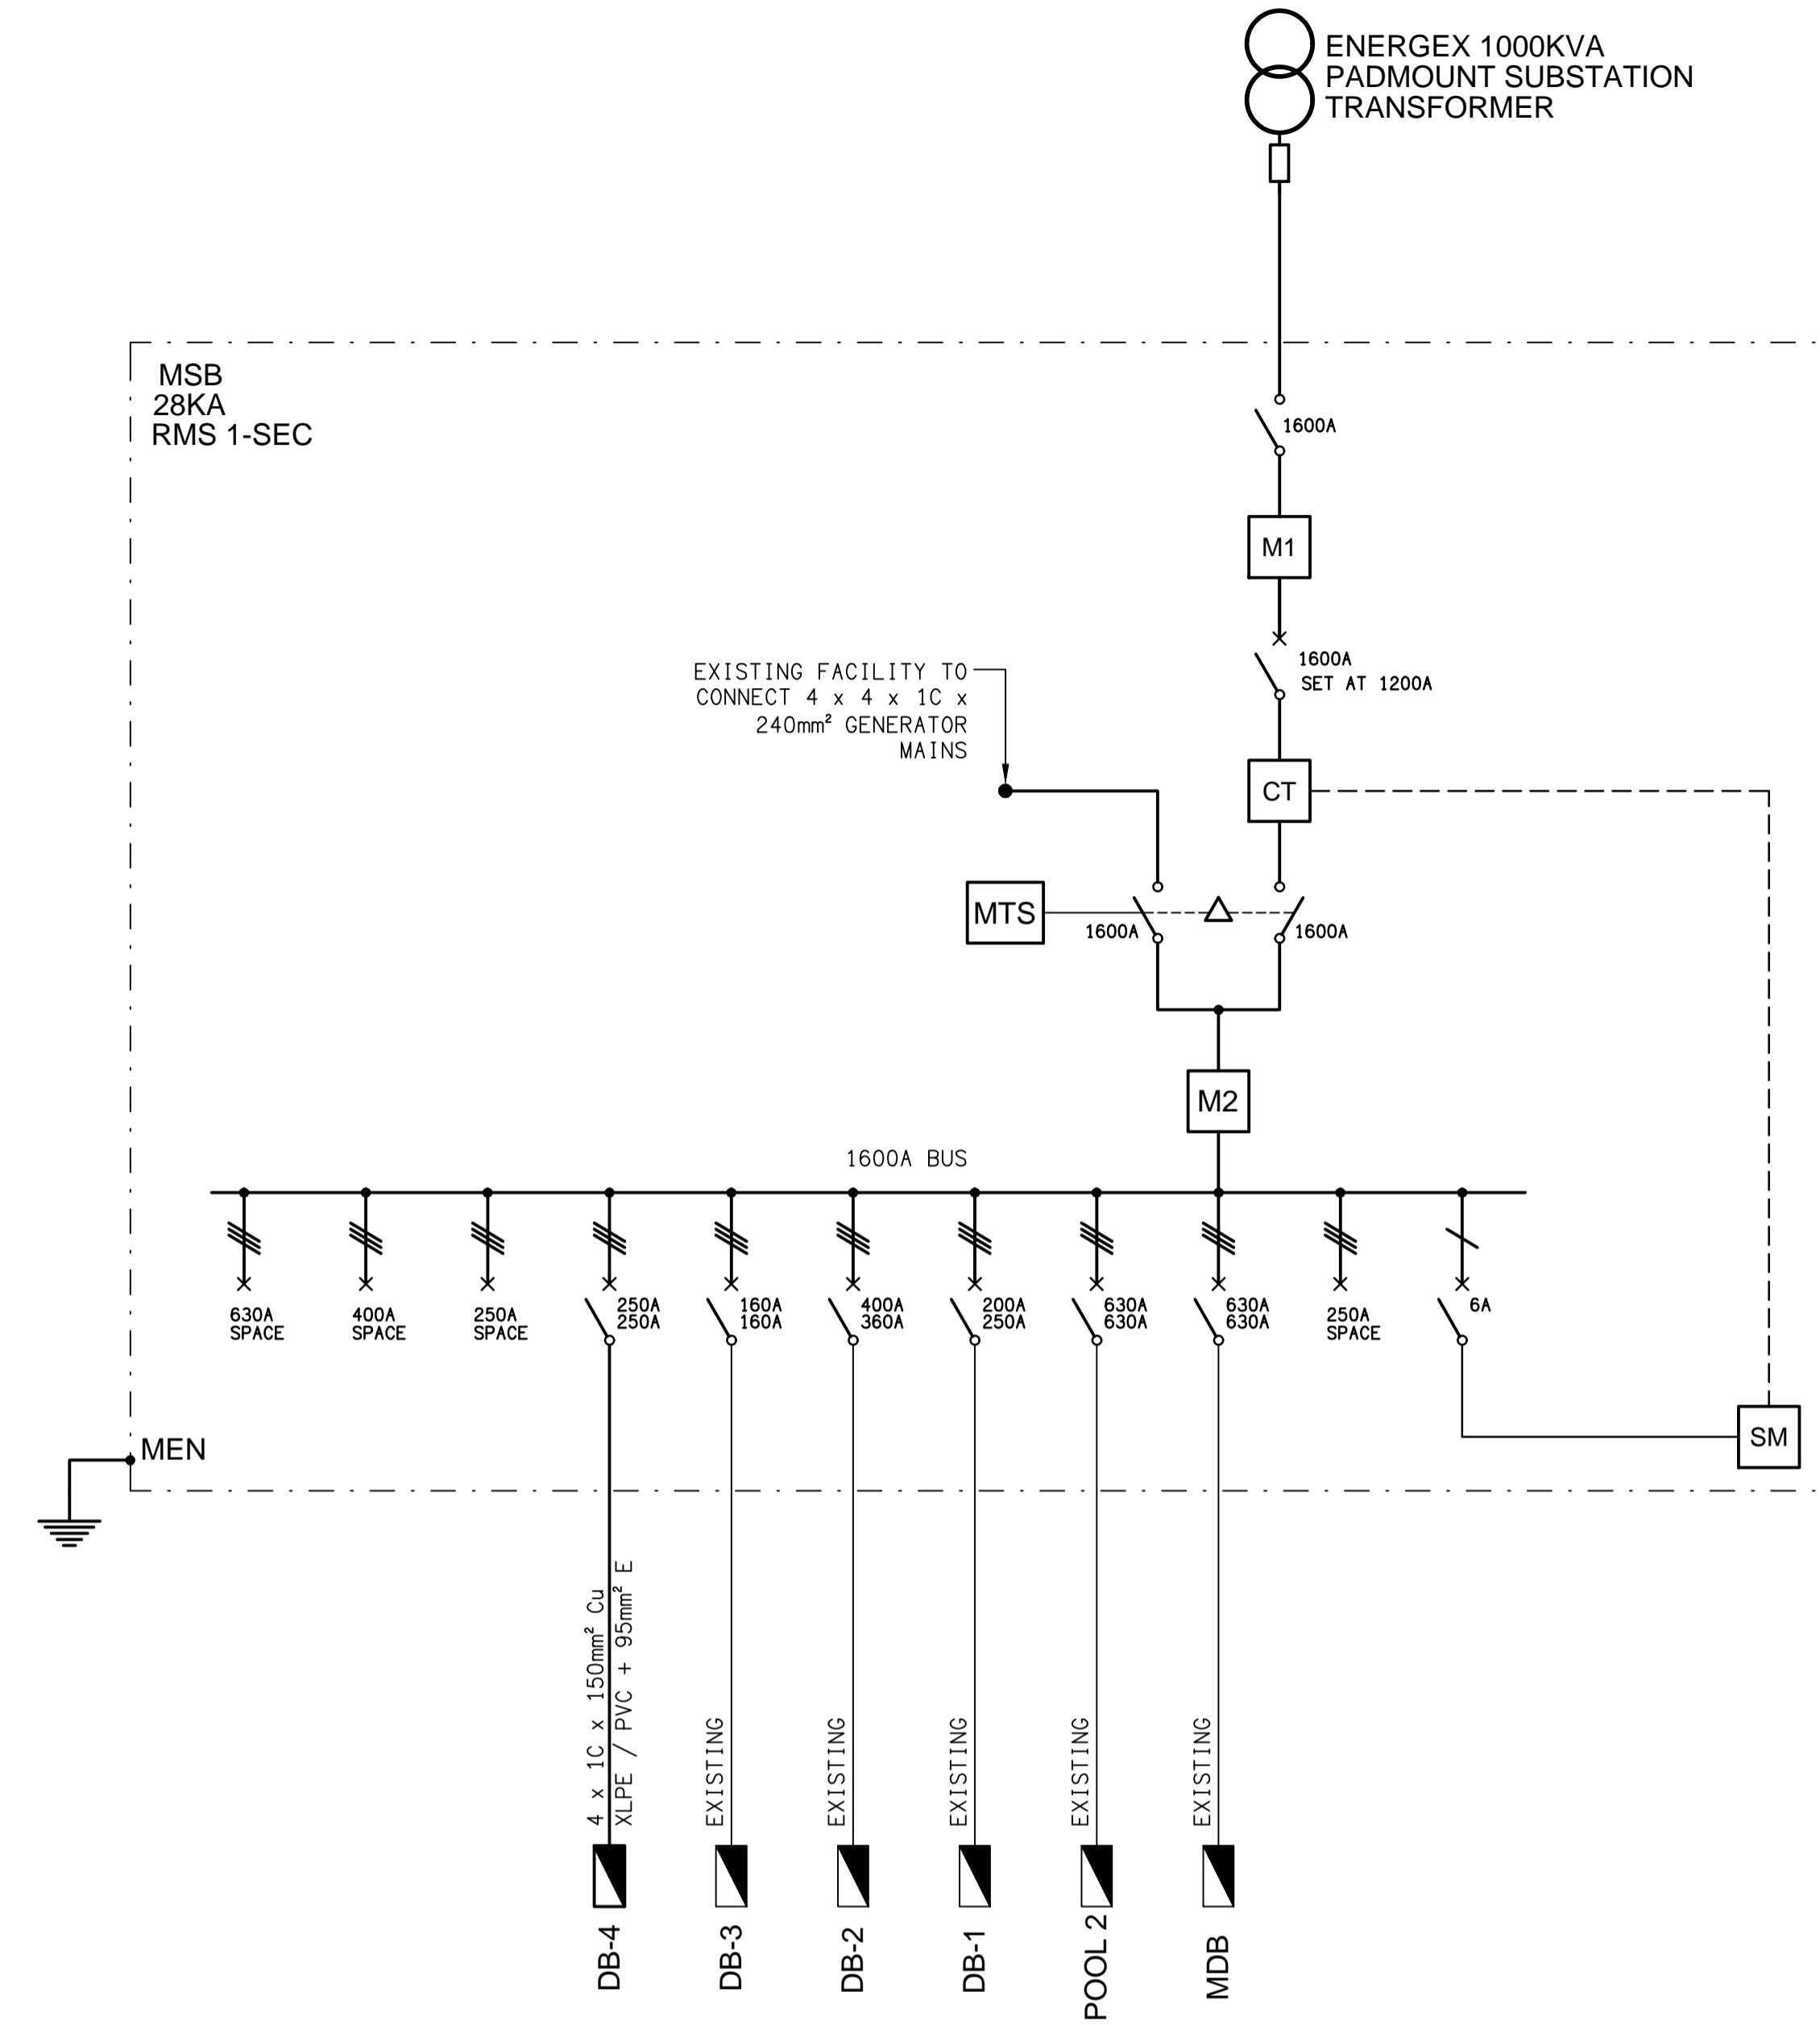


**MSB LEGEND**

-  ELECTRICAL SWITCHBOARD.
-  ELECTRICAL CONTROL PANEL BY OTHERS.
-  FUSE.
-  CIRCUIT BREAKER.
-  LOAD BREAK NON-AUTO ISOLATOR.
-  CONTACTS.
-  SINGLE PHASE.
-  THREE PHASE.

**MSB LEGEND**

-  M1 EXISTING RETAIL METER TO REMAIN AS IS .
-  M2 EXISTING PRIVATE MULTI FUNCTION METER TO REMAIN AS IS.
-  CT EXISTING SOLAR NETWORK PROTECTION CTs TO REMAIN AS IS.
-  SM EXISTING SOLAR NETWORK PROTECTION SMART METER (WIRELESS) TO REMAIN AS IS .
-  MTS EXISTING MANUAL TRANSFER SWITCH TO REMAIN AS IS.



ELECTRICAL DESIGN GROUP BRISBANE PTY LTD  
ACN 092 710 793  
TRADING AS:  
ELECTRICAL DESIGN GROUP

THE COPYRIGHT OF THIS DRAWING REMAINS THE PROPERTY OF THE ELECTRICAL DESIGN GROUP.  
USE FIGURED DIMENSIONS IN PREFERENCE TO SCALE.  
ALL DIMENSIONS TO BE VERIFIED ONSITE.

**ELECTRICAL DESIGN GROUP**  
ELECTRICAL BUILDING SERVICES CONSULTANTS  
BRISBANE GOLD COAST

P.O.Box 15, Sherwood Q.4075  
Phone: (07) 3278 4375  
Email: brisbane@edg.net.au  
Web: www.edg.net.au

PROJECT:  
**ST JOHN'S ANGLICAN COLLEGE  
FOREST LAKE  
AQUATIC CENTRE STAGE 2  
COLLEGE AVENUE, FOREST LAKE**

C	CONSTRUCTION	30/03/2026
REV.	DESCRIPTION:	DATE:

DRAWING: <b>ELECTRICAL SERVICES MSB SCHEMATIC</b>			
SCALE: NOT TO SCALE AT A1	PROJECT NO: <b>C3230a</b>	DRAWING NO: <b>E07</b>	REVISION: <b>C</b>