



DETAIL A
TYPICAL SPORTS VANITY ELEVATION
SCALE 1:50

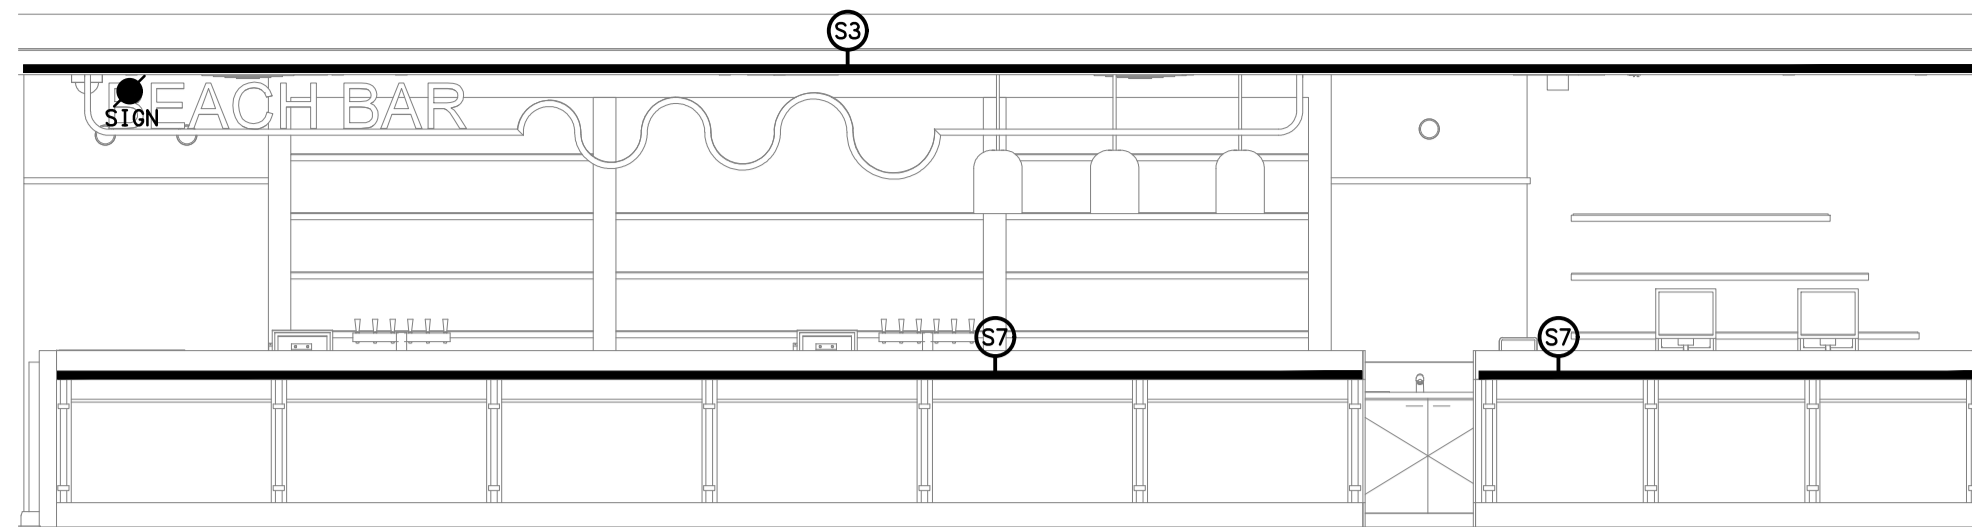

DETAIL B
SPORT BAR FRONT COUNTER ELEVATION
SCALE 1:50

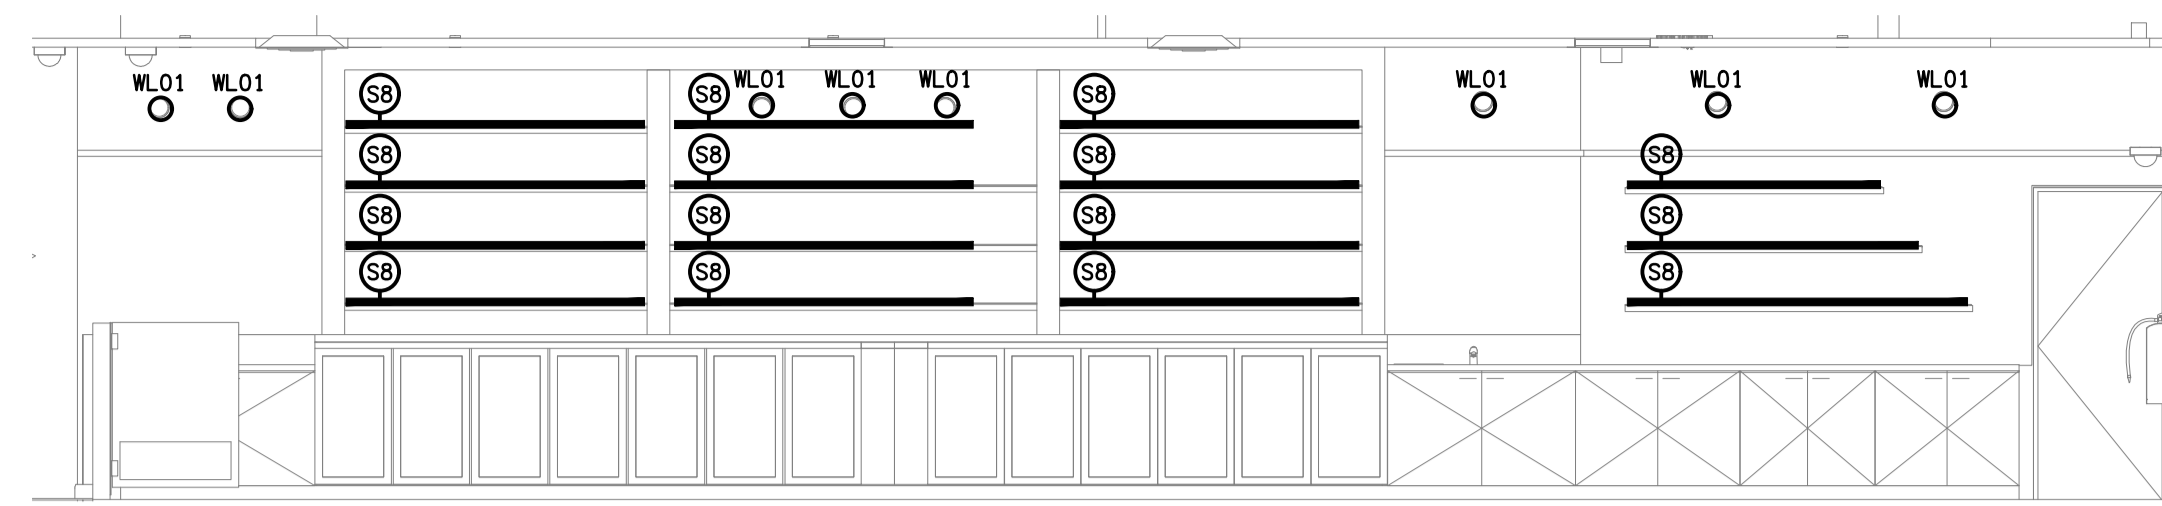


DETAIL C
SPORT BAR REAR WALL ELEVATION
SCALE 1:50


THE COPYRIGHT OF THIS DRAWING REMAINS THE PROPERTY OF THE ELECTRICAL DESIGN GROUP.

USE FIGURED DIMENSIONS IN PREFERENCE TO SCALE.


ALL DIMENSIONS TO BE VERIFIED ONSITE.

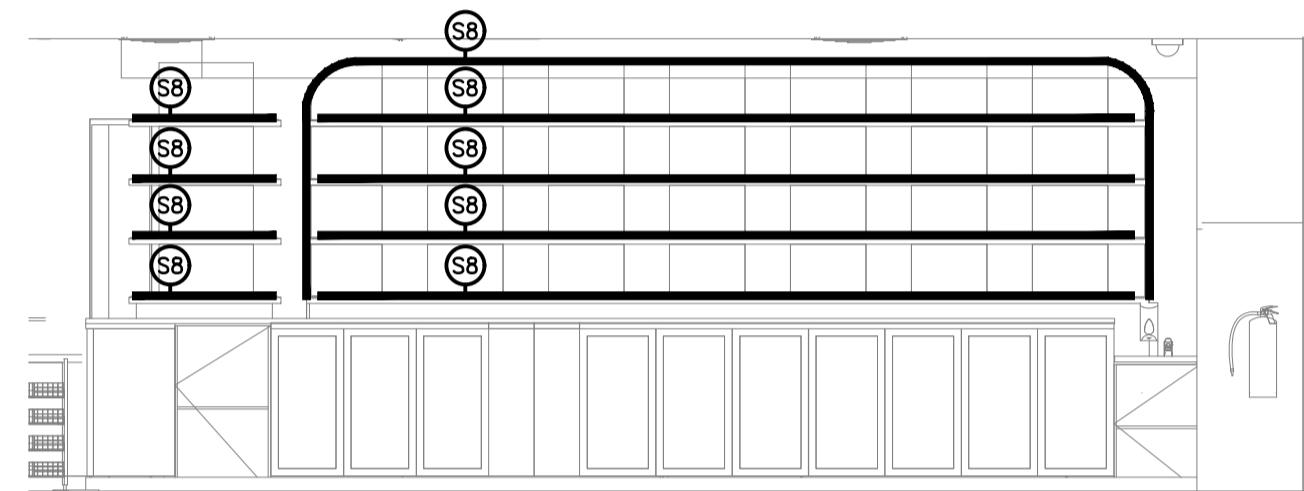


DETAIL D
BISTRO BAR REAR WALL ELEVATION
SCALE 1:50

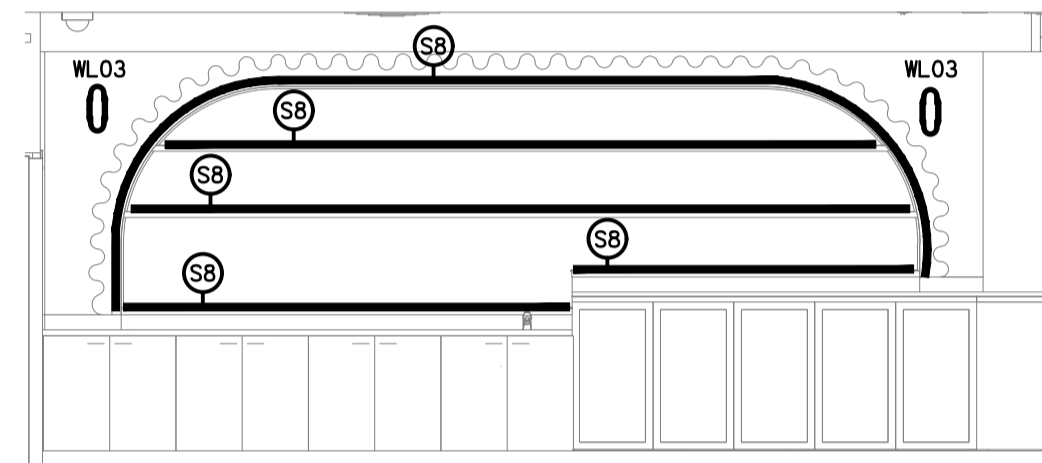

DETAIL E
GAMING BAR REAR WALL ELEVATION
SCALE 1:50

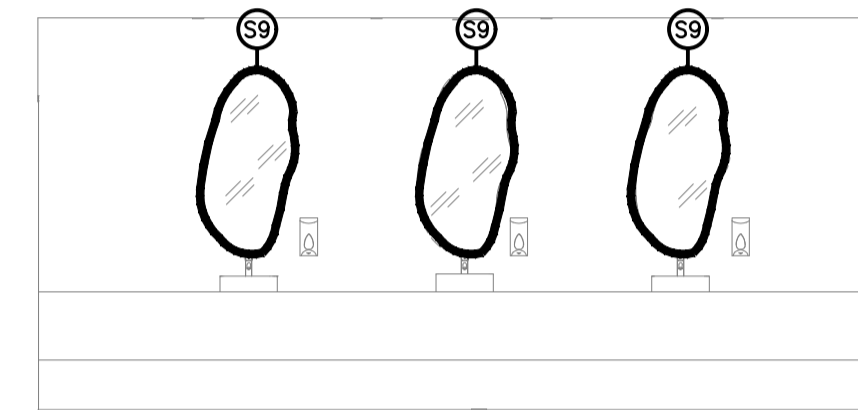

DETAIL F
FEMALE VANITY ELEVATION
SCALE 1:50

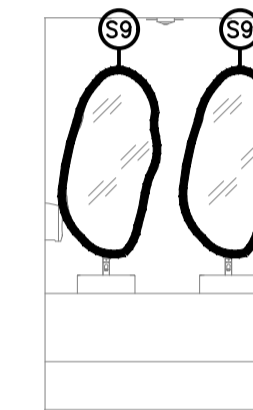

DETAIL G
MALE VANITY ELEVATION
SCALE 1:50

| | | |
|------|--------------|------------|
| C | TENDER | 19/05/2026 |
| REV: | DESCRIPTION: | DATE: |

ELECTRICAL DESIGN GROUP
ELECTRICAL BUILDING SERVICES CONSULTANTS

BRISBANE: P.O. Box 15 Sherwood Qld 4075
Phone: (07) 3278 4375
Email: brisbane@edg.net.au
Web: www.edg.net.au

ELECTRICAL DESIGN GROUP BRISBANE / PTY LTD ACN 092 710 793
TRADING AS: ELECTRICAL DESIGN GROUP

PROJECT:
BURLEIGH HEADS HOTEL

SITE ADDRESS:
4 THE ESPLANADE, BURLEIGH HEADS
QUEENSLAND

SCALE: 1:50 SHEET SIZE: A1
AT

DRAWING TITLE:
**ELECTRICAL SERVICES
JOINERY & WALL
LIGHTING DETAILS**

PROJECT NO. DRAWING NO. REVISION:
C3591a E07 C