




**DETAIL A**  
TYPICAL KITCHEN COOKING BENCH ELEVATION  
SCALE 1: 50

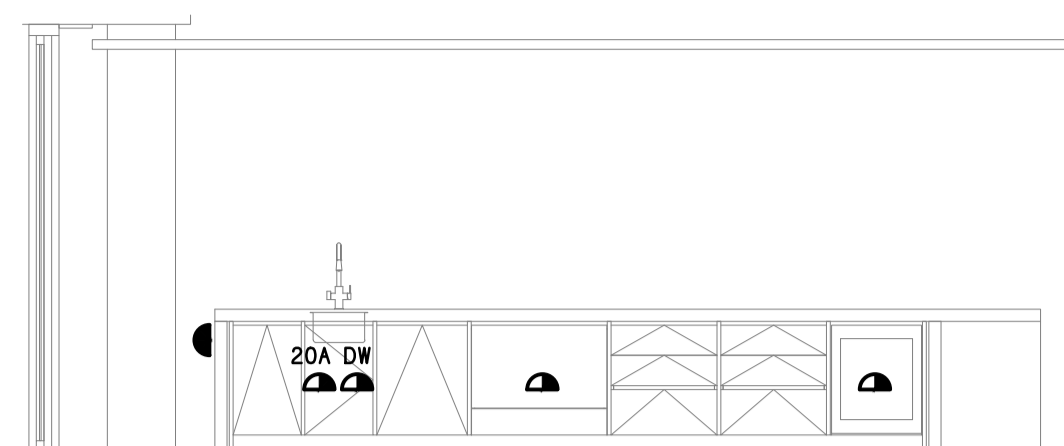


**DETAIL B**  
TYPICAL KITCHEN ISLAND BENCH ELEVATION  
SCALE 1: 50

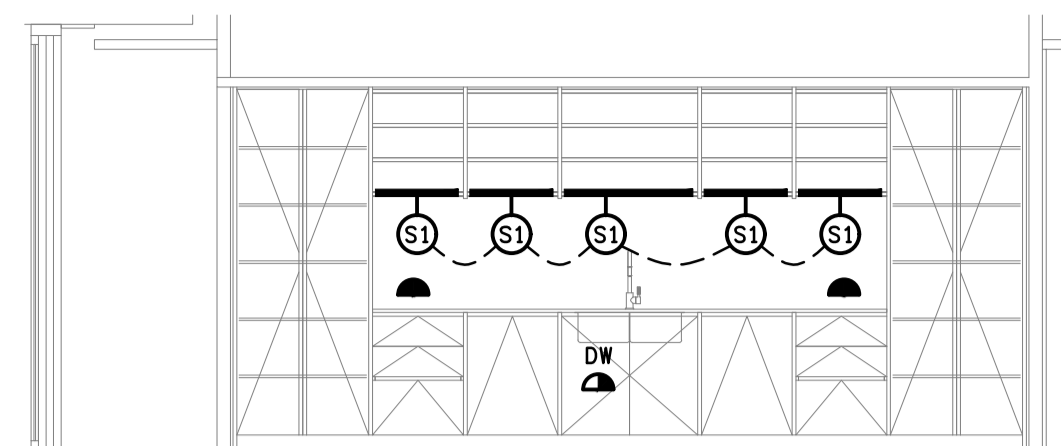


**DETAIL C**  
TYPICAL KITCHEN WASH-UP BENCH ELEVATION  
SCALE 1: 50

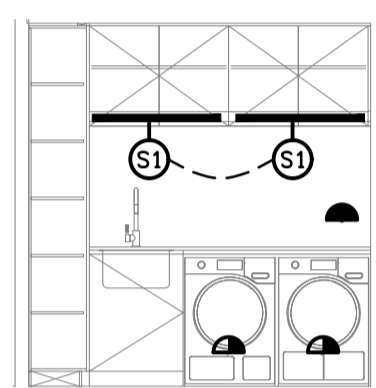


**DETAIL D**  
TYPICAL LAUNDRY BENCH ELEVATION  
SCALE 1: 50

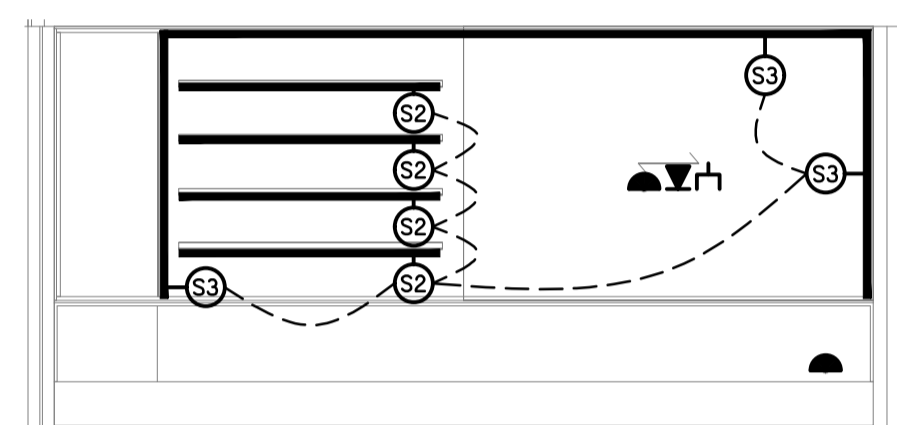


**DETAIL E**  
TYPICAL TV UNIT ELEVATION  
SCALE 1: 50

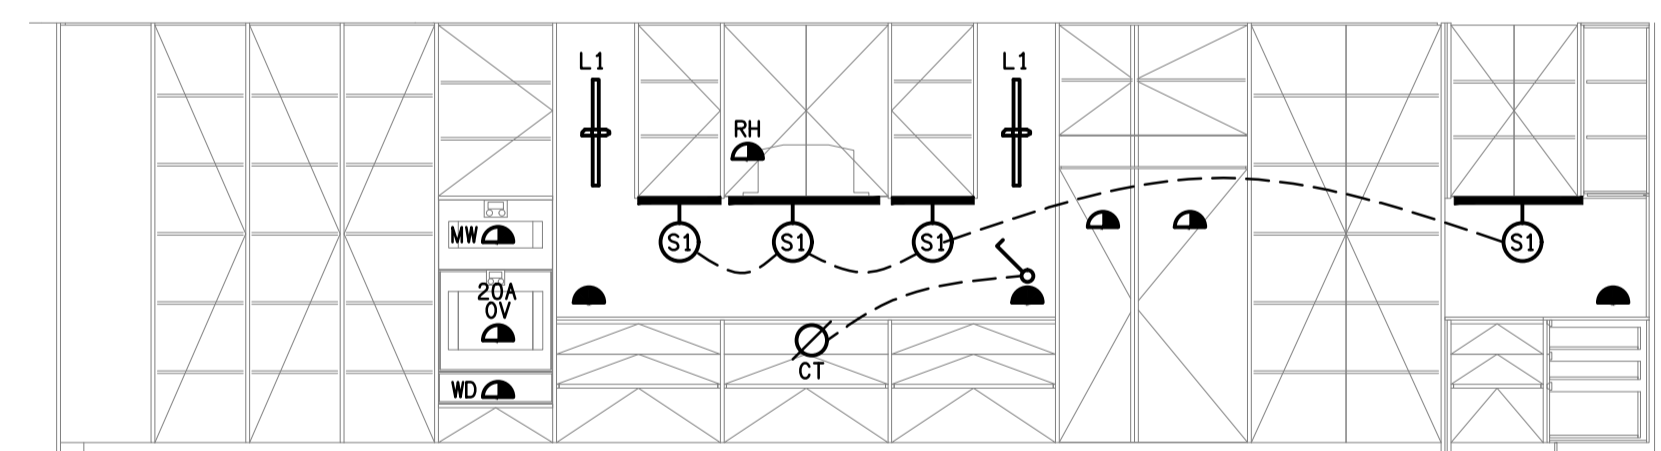


**DETAIL F**  
PENTHOUSE COOKING BENCH ELEVATION  
SCALE 1: 50

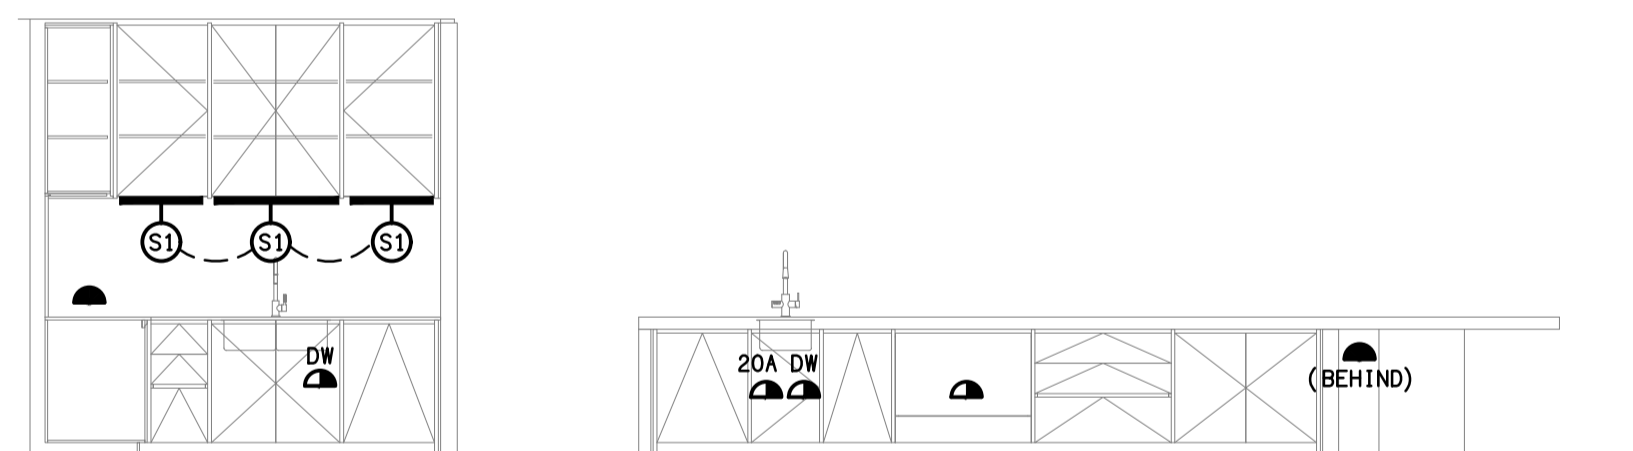


**DETAIL G**  
PENTHOUSE WASH-UP BENCH ELEVATION  
SCALE 1: 50

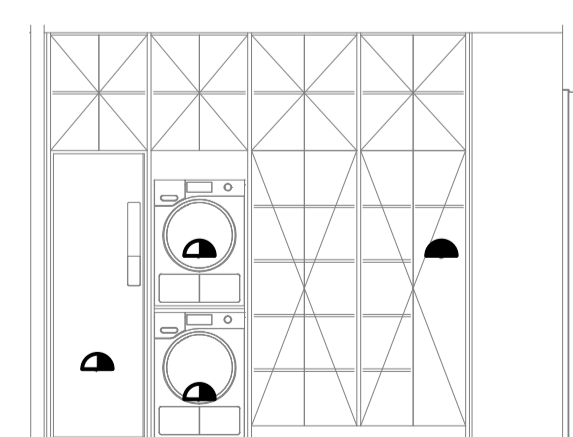


**DETAIL H**  
PENTHOUSE LAUNDRY BENCH 1 ELEVATION  
SCALE 1: 50

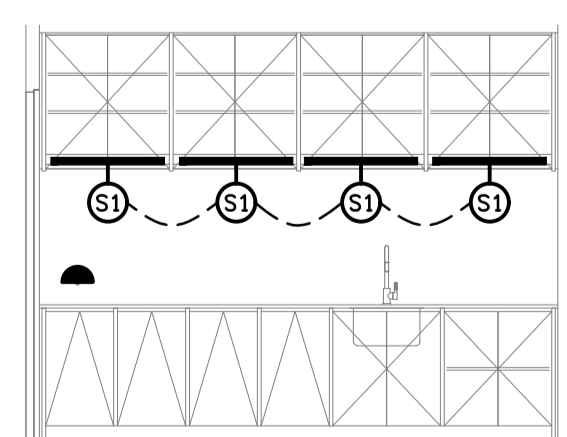

**DETAIL J**  
PENTHOUSE LAUNDRY BENCH 2 ELEVATION  
SCALE 1: 50

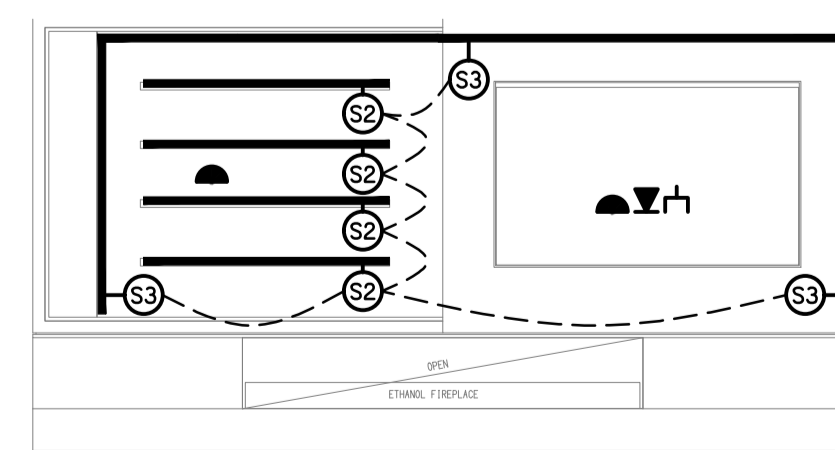

**DETAIL K**  
PENTHOUSE TV UNIT ELEVATION  
SCALE 1: 50

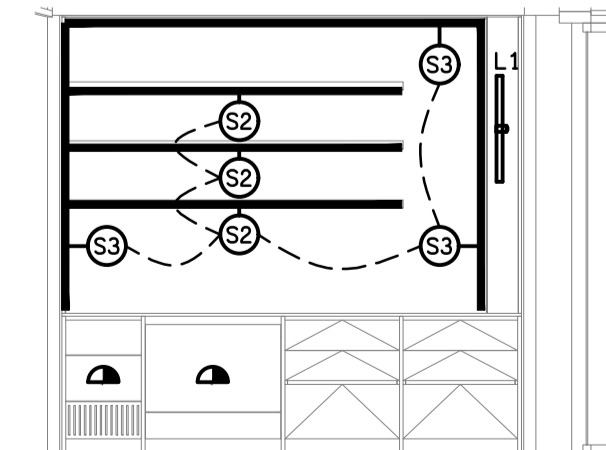

**DETAIL L**  
PENTHOUSE BAR BENCH ELEVATION  
SCALE 1: 50

C	TENDER	28/04/2026
REV:	DESCRIPTION:	DATE:

**ELECTRICAL DESIGN GROUP**  
ELECTRICAL BUILDING SERVICES CONSULTANTS

BRISBANE: P.O. Box 15 Sherwood Qld 4075  
Phone: (07) 3278 4375  
Email: brisbane@edg.net.au  
Web: www.edg.net.au

ELECTRICAL DESIGN GROUP BRISBANE / TRADING AS: ELECTRICAL DESIGN GROUP  
PTY LTD ACN 092 710 793

PROJECT: **TI-TREE COLLECTIVE**

SITE ADDRESS: 294-298 GIVEN TERRACE, PADDINGTON BRISBANE, QUEENSLAND

SCALE: 1:50 SHEET SIZE: AT A1

DRAWING TITLE: **ELECTRICAL SERVICES TYPICAL DETAIL ELEVATIONS**

PROJECT NO. DRAWING NO. REVISION:

**C3599a E12 C**