




NORTH
EXTERNAL BUILDING ELEVATION
SCALE 1:100

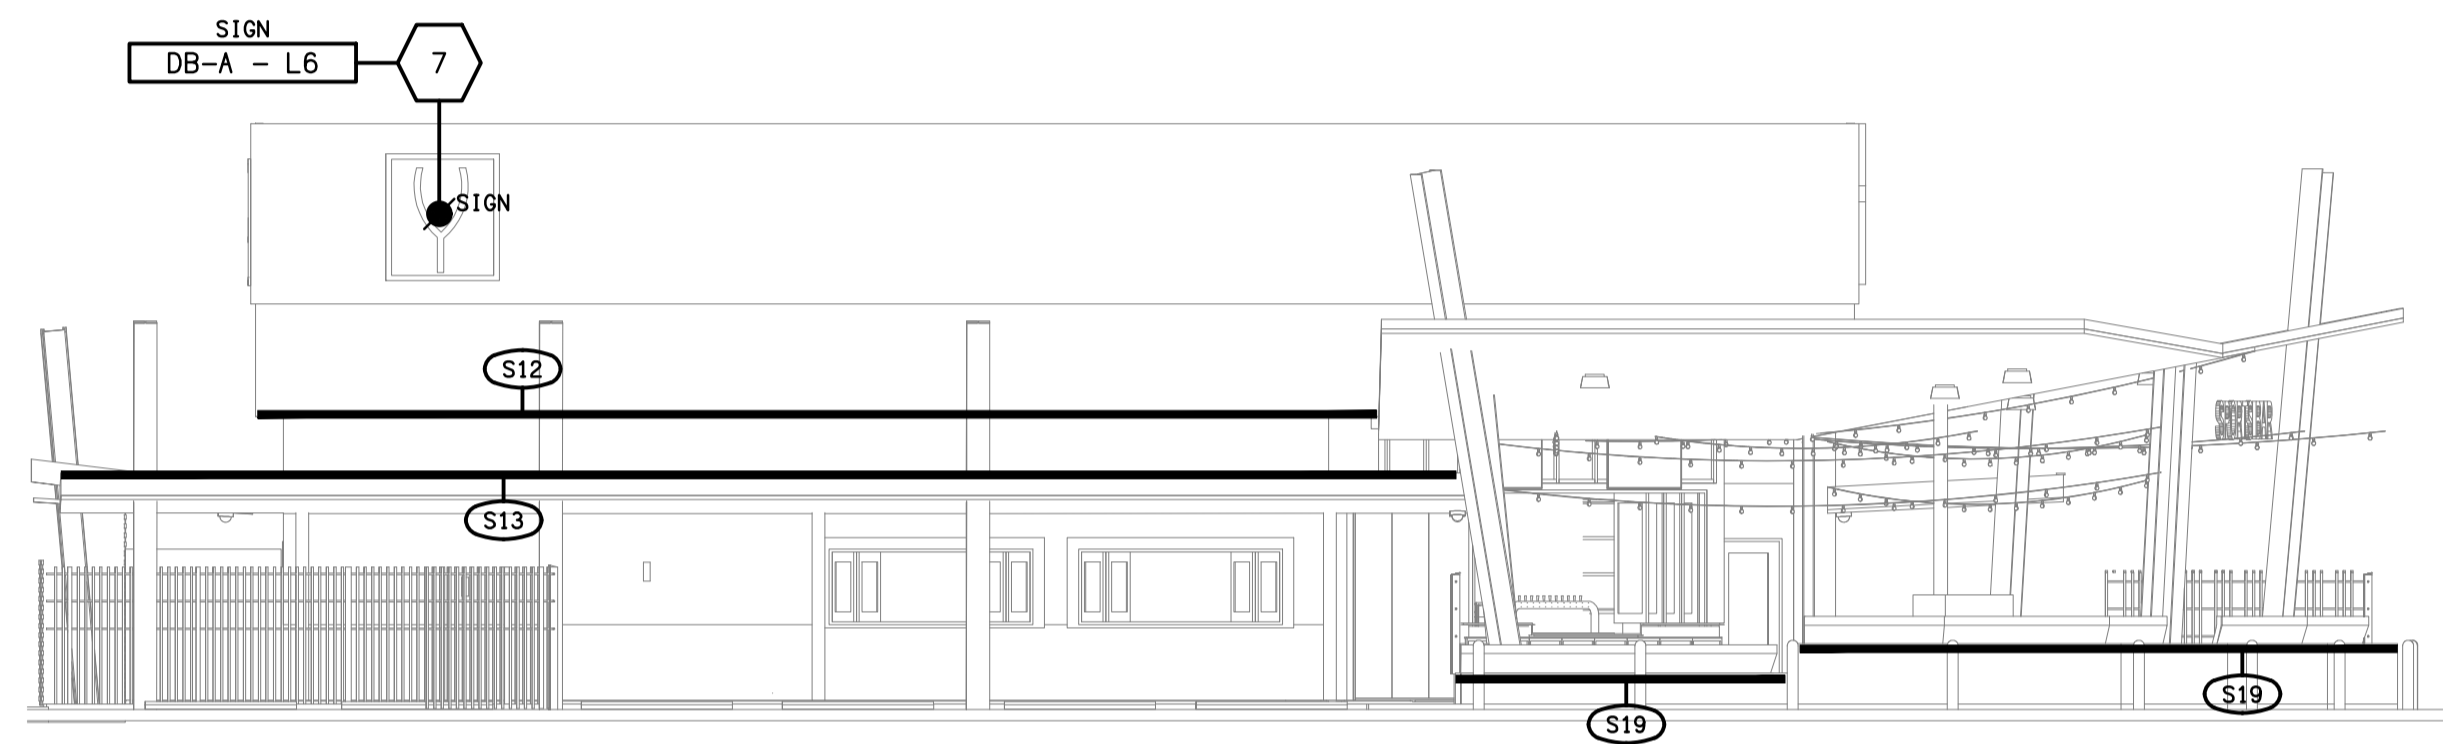

EAST
EXTERNAL BUILDING ELEVATION
SCALE 1:100

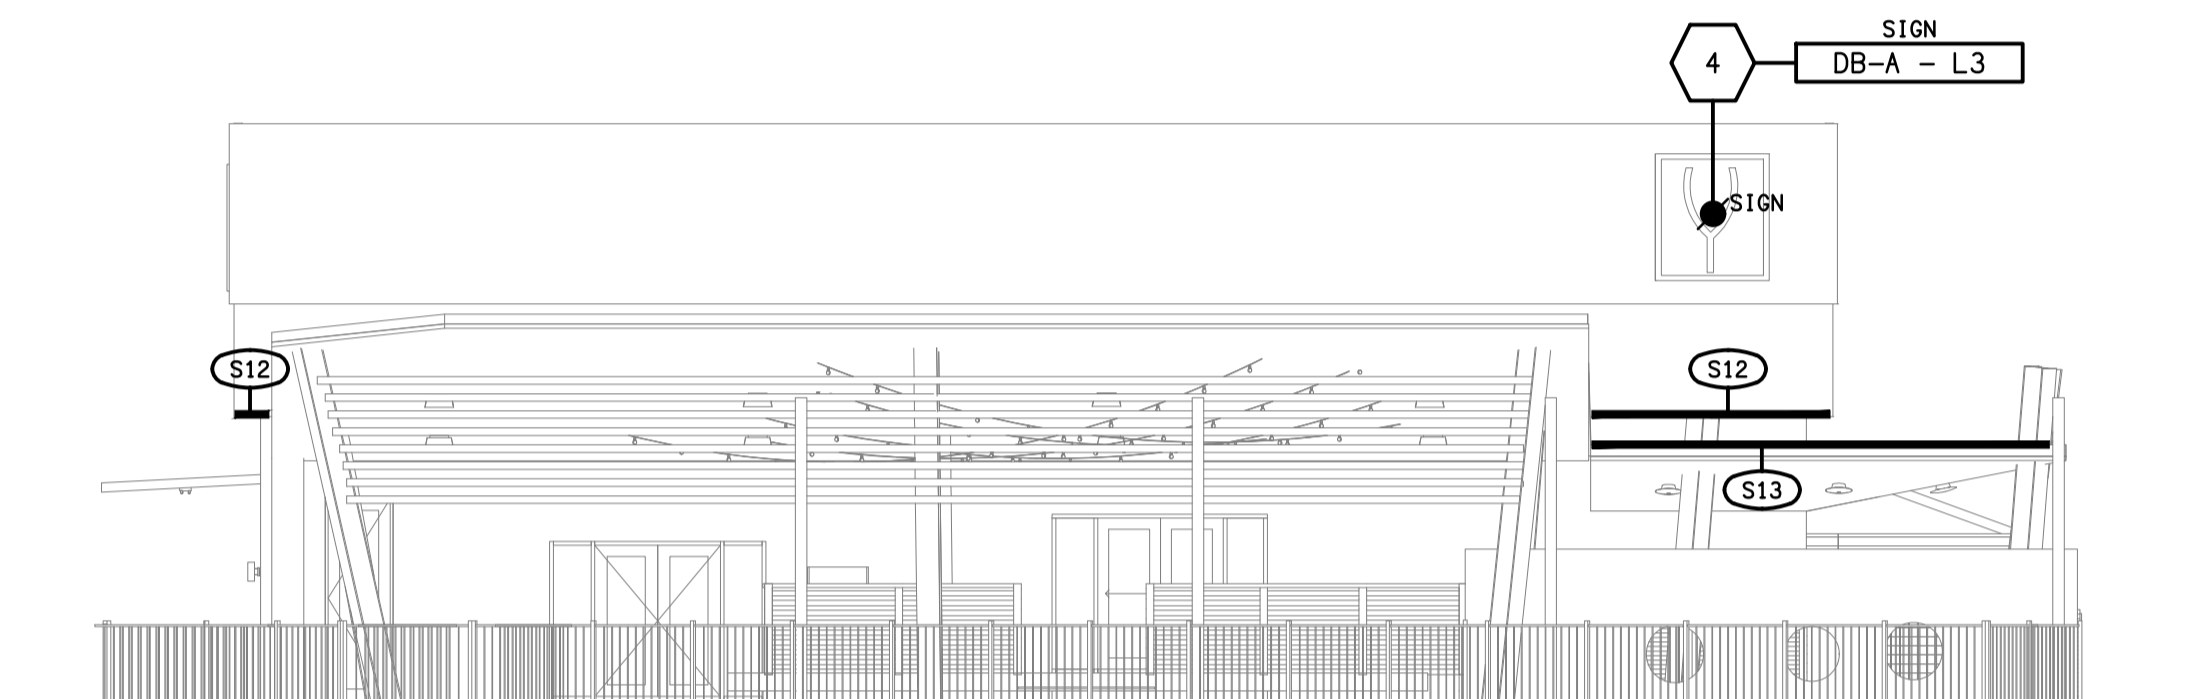

WEST
EXTERNAL BUILDING ELEVATION
SCALE 1:100

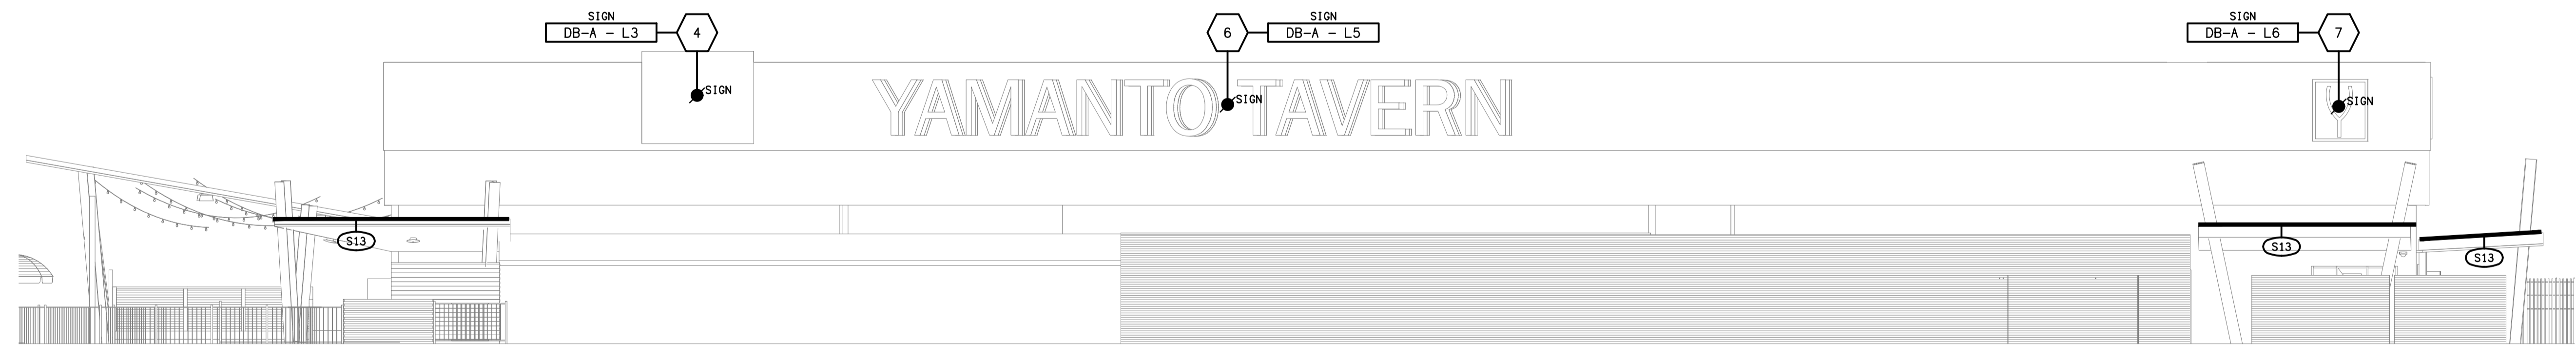

SOUTH
EXTERNAL BUILDING ELEVATION
SCALE 1:100

NOTE:

REFER TO DRAWINGS C3637a-E05.dwg & C3637a-E06.dwg FOR THE SWITCHING AND CIRCUITING OF THE Sx TYPE LED STRIP LIGHTS SHOWN ON THIS DRAWING.

ELECTRICAL DESIGN GROUP BRISBANE
PTY LTD
ACN 092 710 793
TRADING AS:
ELECTRICAL DESIGN GROUP

THE COPYRIGHT OF THIS DRAWING
REMAINS THE PROPERTY OF THE
ELECTRICAL DESIGN GROUP.
USE FIGURED DIMENSIONS
IN PREFERENCE TO SCALE.
ALL DIMENSIONS TO BE
VERIFIED ONSITE.

ELECTRICAL DESIGN GROUP
ELECTRICAL BUILDING SERVICES CONSULTANTS
BRISBANE GOLD COAST

P.O. Box 15, Sherwood Q.4075
Phone: (07) 3278 4375
Email: brisbane@edg.net.au
Web: www.edg.net.au

PROJECT:
YAMANTO TAVERN

502-510 WARWICK ROAD, YAMANTO, QUEENSLAND

D	CONSTRUCTION	18/03/2026
REV:	DESCRIPTION:	DATE:

DRAWING:
**ELECTRICAL SERVICES
EXTERNAL BUILDING ELEVATIONS**

SCALE:
1:100

AT A1

PROJECT NO:
C3637a

DRAWING NO:
E08

REVISION:
D