




DETAIL A
SPORTS BAR TAB WALL ELEVATION
SCALE 1:50

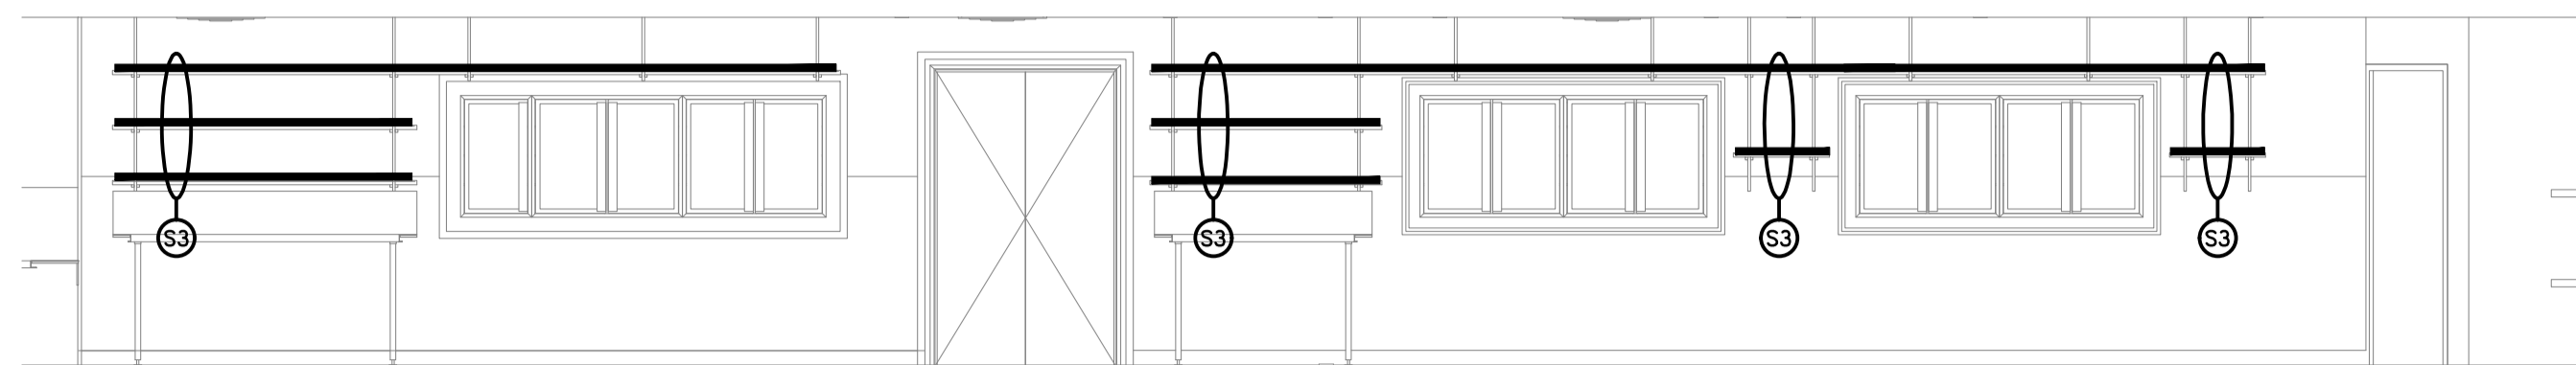

DETAIL B
SPORTS BAR REAR WALL ELEVATION
SCALE 1:50

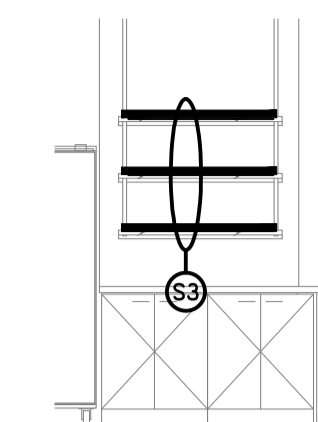


DETAIL E
GAMING BAR REAR WALL ELEVATION
SCALE 1:50

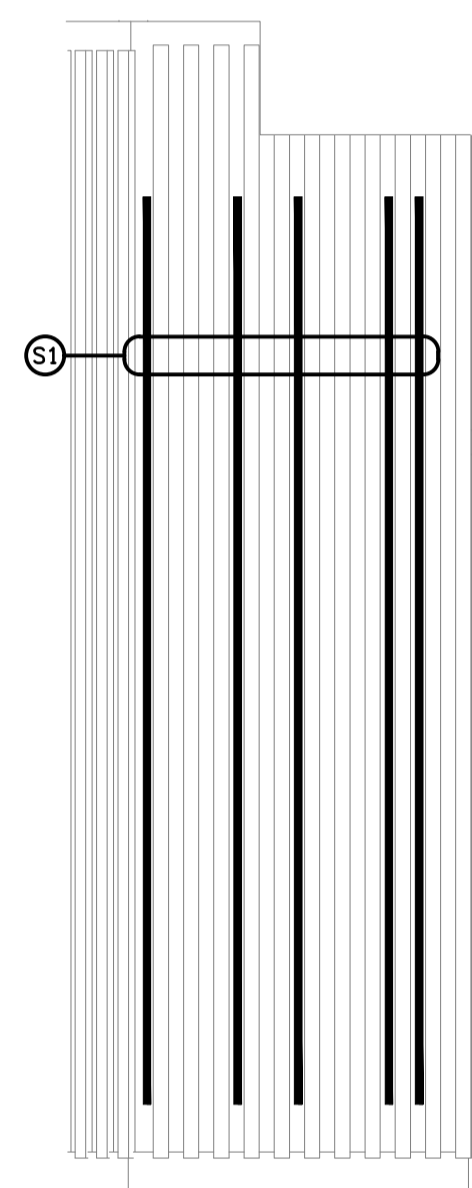


DETAIL C
MAIN ENTRY SIDE WALL ELEVATION
SCALE 1:25


NOTE:
ALL ENTRY WALL S1 FEATURE LIGHTS ARE TO BE SWITCHED TOGETHER.

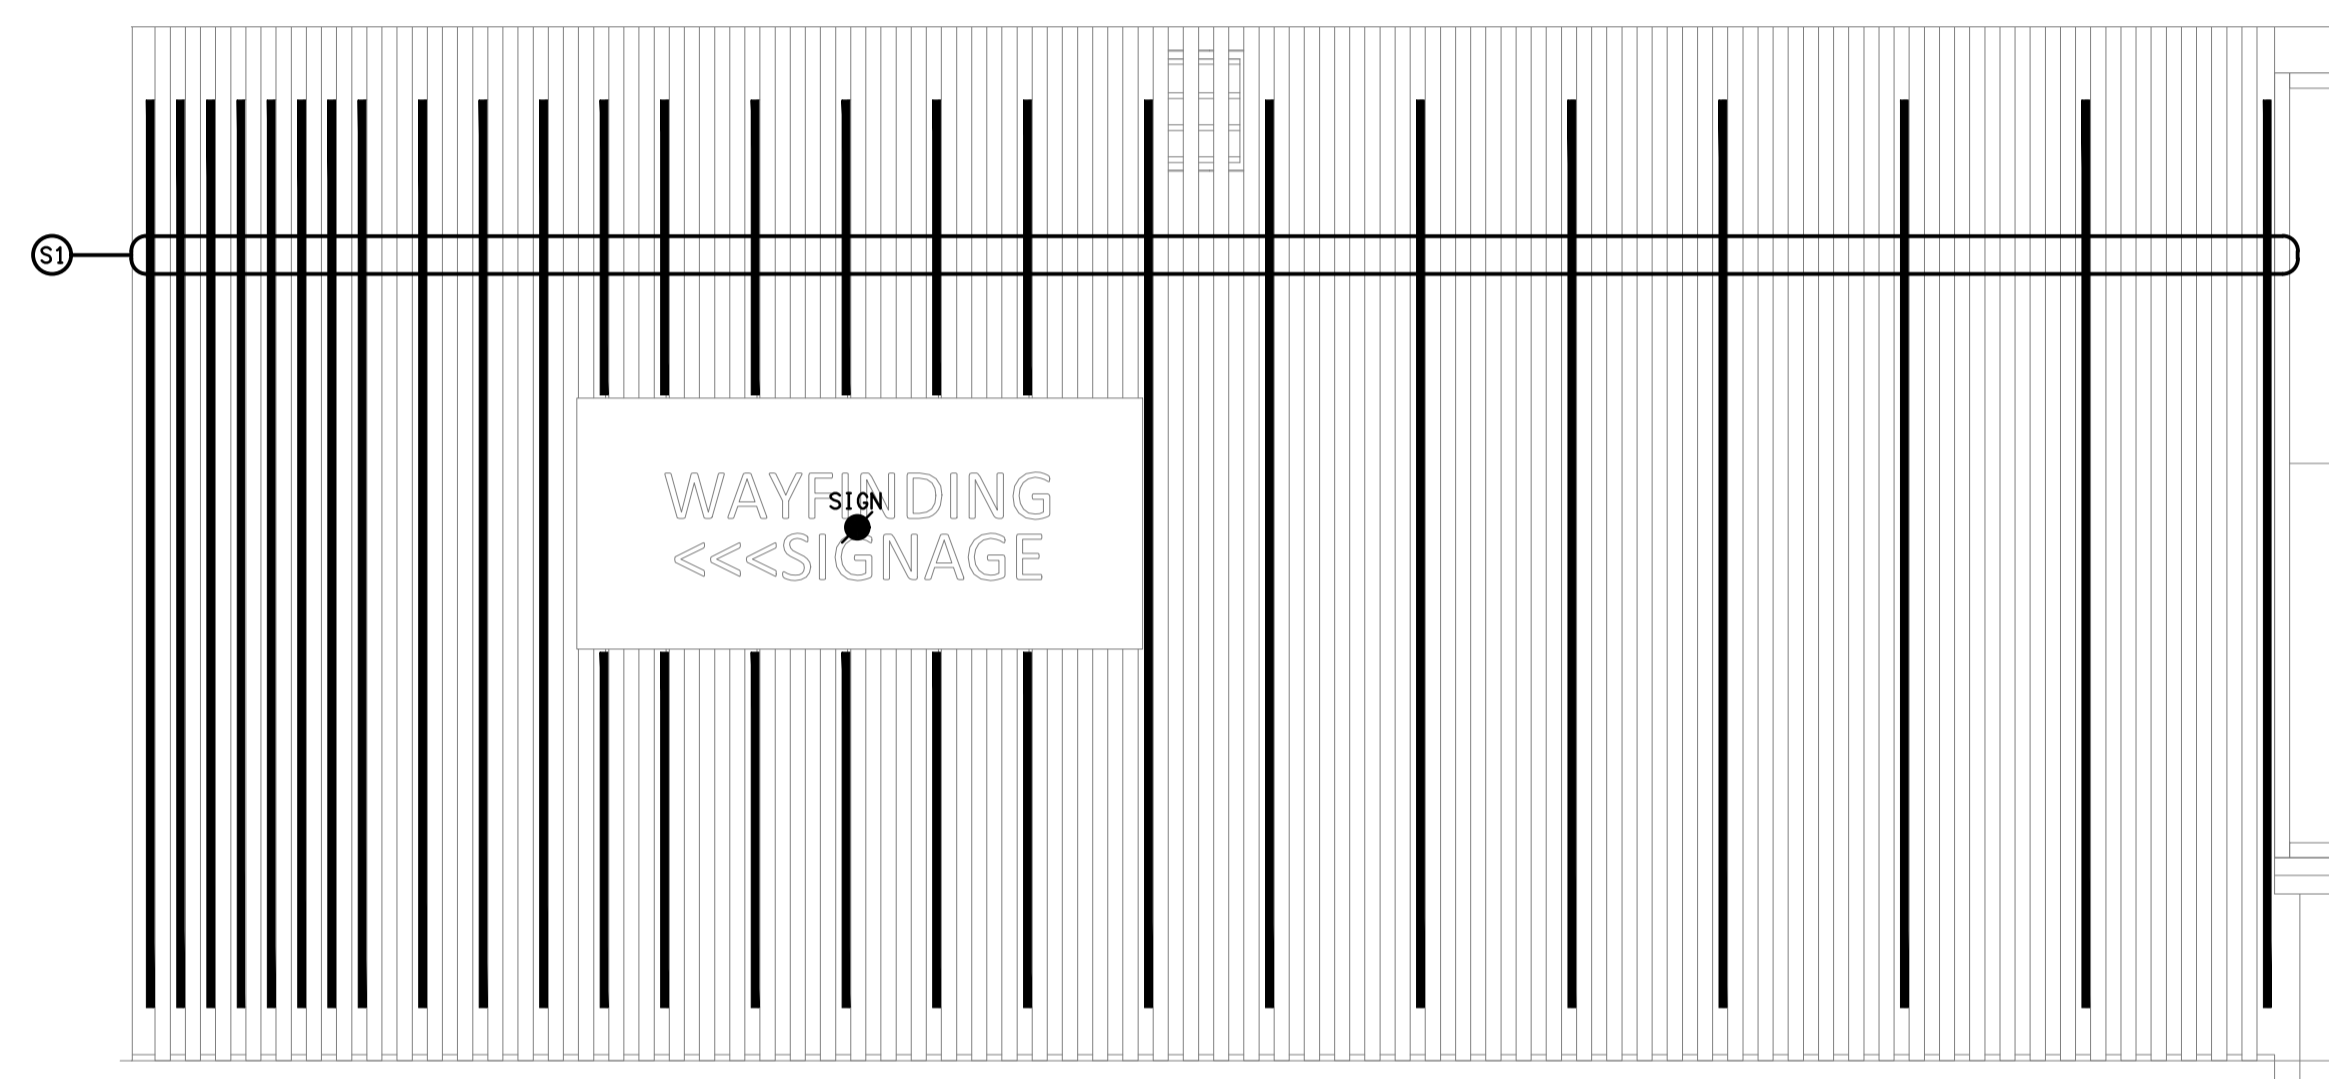

DETAIL D
MAIN ENTRY FRONT WALL ELEVATION
SCALE 1:25

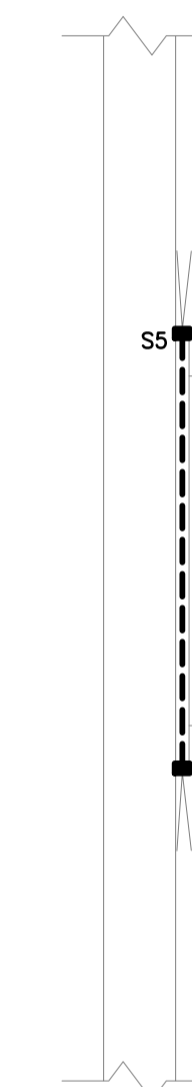

DETAIL F
TYPICAL "S5" TV SURROUND SECTION
NOT TO SCALE

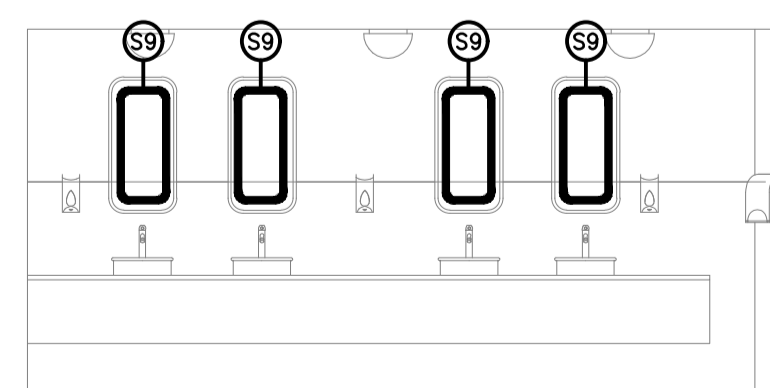

DETAIL G
GAMING FEMALE VANITY ELEVATION
SCALE 1:50

D	CONSTRUCTION	17/03/2026
REV:	DESCRIPTION:	DATE:

ELECTRICAL DESIGN GROUP
ELECTRICAL BUILDING SERVICES CONSULTANTS

BRISBANE: P.O. Box 15 Sherwood Qld 4075
Phone: (07) 3278 4375
Email: brisbane@edg.net.au
Web: www.edg.net.au

ELECTRICAL DESIGN GROUP BRISBANE / TRADING AS:
PTY LTD ACN 092 710 793 ELECTRICAL DESIGN GROUP

PROJECT:
KENSINGTON TAVERN

SITE ADDRESS:
25 JULIE STREET, CRESTMEAD
QUEENSLAND

SCALE: 1:50 & 1:25 SHEET SIZE: AT A1

DRAWING TITLE:
**ELECTRICAL SERVICES
GROUND LEVEL
LIGHTING ELEVATIONS**

PROJECT NO. DRAWING NO. REVISION:
C3638a E07 D