















LEGEND

-  ELECTRICAL SERVICES SWITCHBOARD.
-  SWITCHBOARD / CONTROL PANEL NOT PROVIDED AS PART OF THE ELECTRICAL SUBCONTRACT.
-  ELECTRICAL CABLE TRAY AS NOTED.
-  SINGLE POWER OUTLET.
-  DOUBLE POWER OUTLET.
-  SPECIAL PURPOSE POWER OUTLET.
-  SIGN OUTLET / CONNECTION.
-  SINGLE PHASE ISOLATOR.
-  THREE PHASE ISOLATOR.
-  DALI POT DIMMER SWITCH.
-  ONE-WAY LIGHT SWITCH.
-  TWO-WAY LIGHT SWITCH.
-  CIRCUIT LINE.
-  SWITCH LINE.
- DB-x - Py

POWER CIRCUIT DESIGNATION. DENOTES DB AND CIRCUIT.

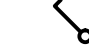- XX

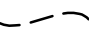LIGHTING CONTROL CHANNEL REFERENCE.
- ELECTRICAL EQUIPMENT AS NOTED.
- RJ45 CAT-6 COMMUNICATIONS OUTLET.
- REFER TO DETAIL NOTED FOR THE AREA SHOWN HATCHED. ADDITIONAL OUTLETS & FITTINGS MAY BE SHOWN ON DETAIL.
- PA HORN SPEAKER.
- SECURITY CCTV CAMERA.
- SECURITY INTRUDER DETECTOR.
- KP

SECURITY KEY PAD.
- SECURITY PIEZO SIREN.
- SECURITY SATELLITE STROBE SIREN.
- E1

E1: GENERAL LED EMERGENCY LIGHT.
- EX

EX: EMERGENCY LED EXIT LIGHT.
- Lx

H1: COUNTER HEAT LAMP.
- L1

L1: 300 x 1200 LED FLAT PANEL LIGHT.
- L2

L2: 35 x 35 WALL MOUNTED LED EXTRUSION LIGHT.
- L3

L3: 80 x 120 SURFACE MOUNTED LED EXTRUSION LIGHT.
- L4

L4: 80 x 120 SURFACE MOUNTED LED EXTRUSION LIGHT C/W INTEGRAL EMERGENCY PACK.
- L5

L5: 80 x 120 SURFACE MOUNTED LED EXTRUSION LIGHT C/W INTEGRAL EMERGENCY PACK.
- L6

L6: 80 x 120 SURFACE MOUNTED LED EXTRUSION LIGHT.
- L7

L7: 35 x 35 WALL MOUNTED LED EXTRUSION LIGHT.
- L8

L8: WALL LED FLOOD LIGHT.
- L9

L9: WALL LED FLOOD LIGHT.

LEGEND

- L10

L10: 300 x 1200 LED FLAT PANEL DALI DIMMABLE LIGHT.
- L11


L11: LED RECESSED DOWNLIGHT.
- L12

L12: 1200 LONG LED BATTEN.
- L13

L13: WALL LED LIGHT.

EQUIPMENT:

- TEST - TEST PUSH BUTTON MOUNTED ON THE DISTRIBUTION BOARD ESCUTCHEON.
- RESET - RESET PUSH BUTTON MOUNTED ON THE DISTRIBUTION BOARD ESCUTCHEON.
- LAMP - AMBER TEST INDICATING LAMP MOUNTED ON THE DISTRIBUTION BOARD ESCUTCHEON.
- Ta - ADJUSTABLE 0-3 HOUR TIMED RELAY.
- Tb - 15 MINUTE RUN-ON TIMER TO OPERATE UPON THE RETURN OF MAINS POWER.
- Cx - CONTACTOR x.
- CRx - CONTROL RELAY x.
- Rx - RELAY x.

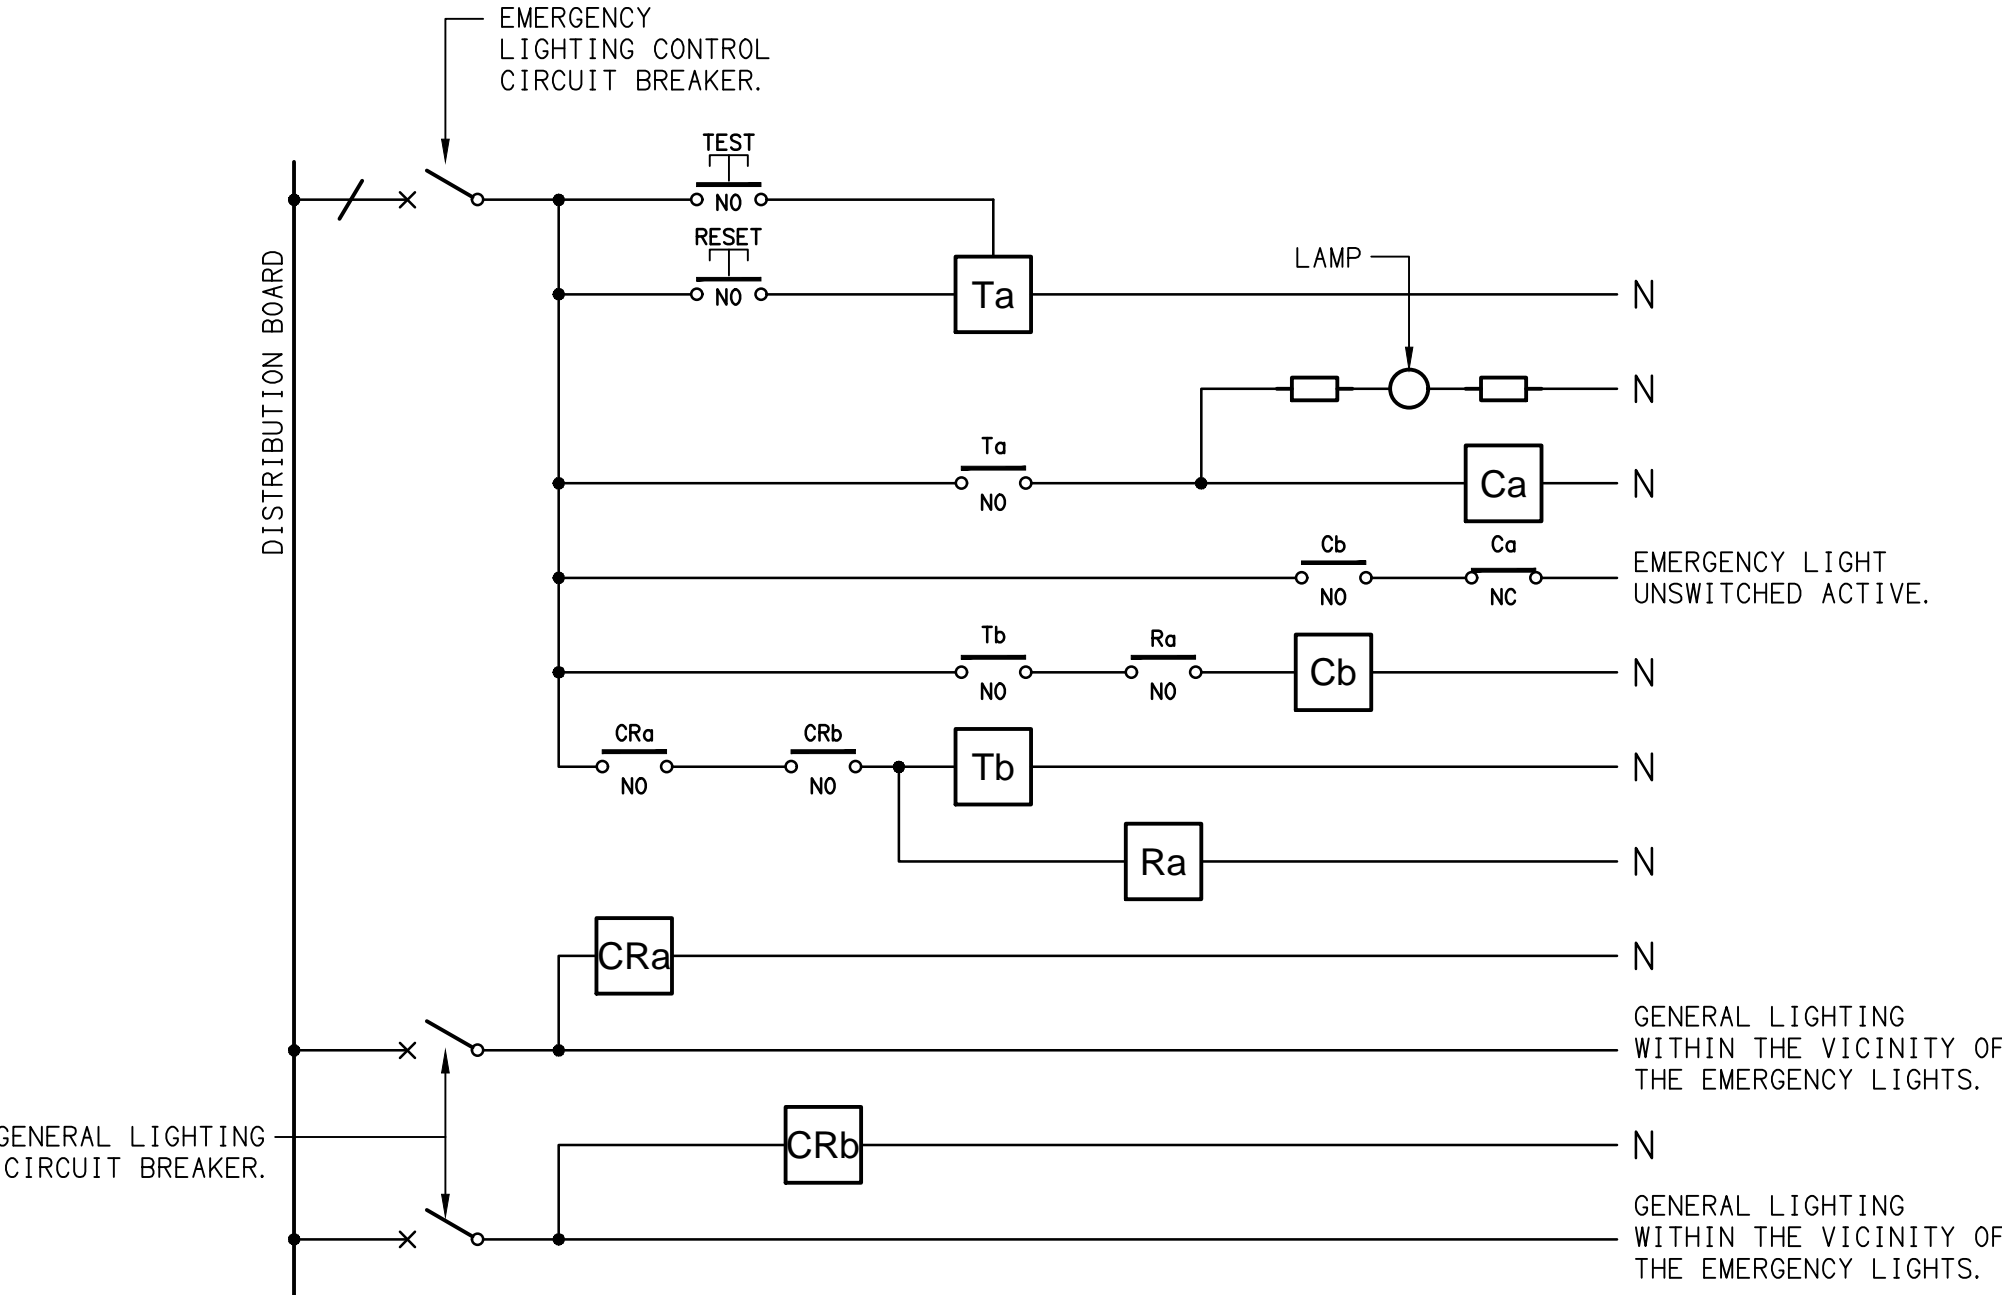

NOTES


- THE EMERGENCY LIGHT UNSWITCHED ACTIVE / GENERAL LIGHTING SWITCHED ACTIVE CIRCUIT ARRANGEMENT AND CONTROL IS TYPICAL FOR ALL CIRCUITS SUPPLYING EMERGENCY LIGHTS.
- PROVIDE ADDITIONAL CONTROL RELAYS (CRx) CONFIGURED AS PER CRa AND CRb FOR ALL ADDITIONAL LIGHTING CIRCUITS THAT SUPPLY LIGHTS IN THE VICINITY OF THE EMERGENCY LIGHTS.

SCHEMATIC

EMERGENCY LIGHTING
NOT TO SCALE

DETAIL


TYPICAL OUTLET MOUNTINGS
NOT TO SCALE

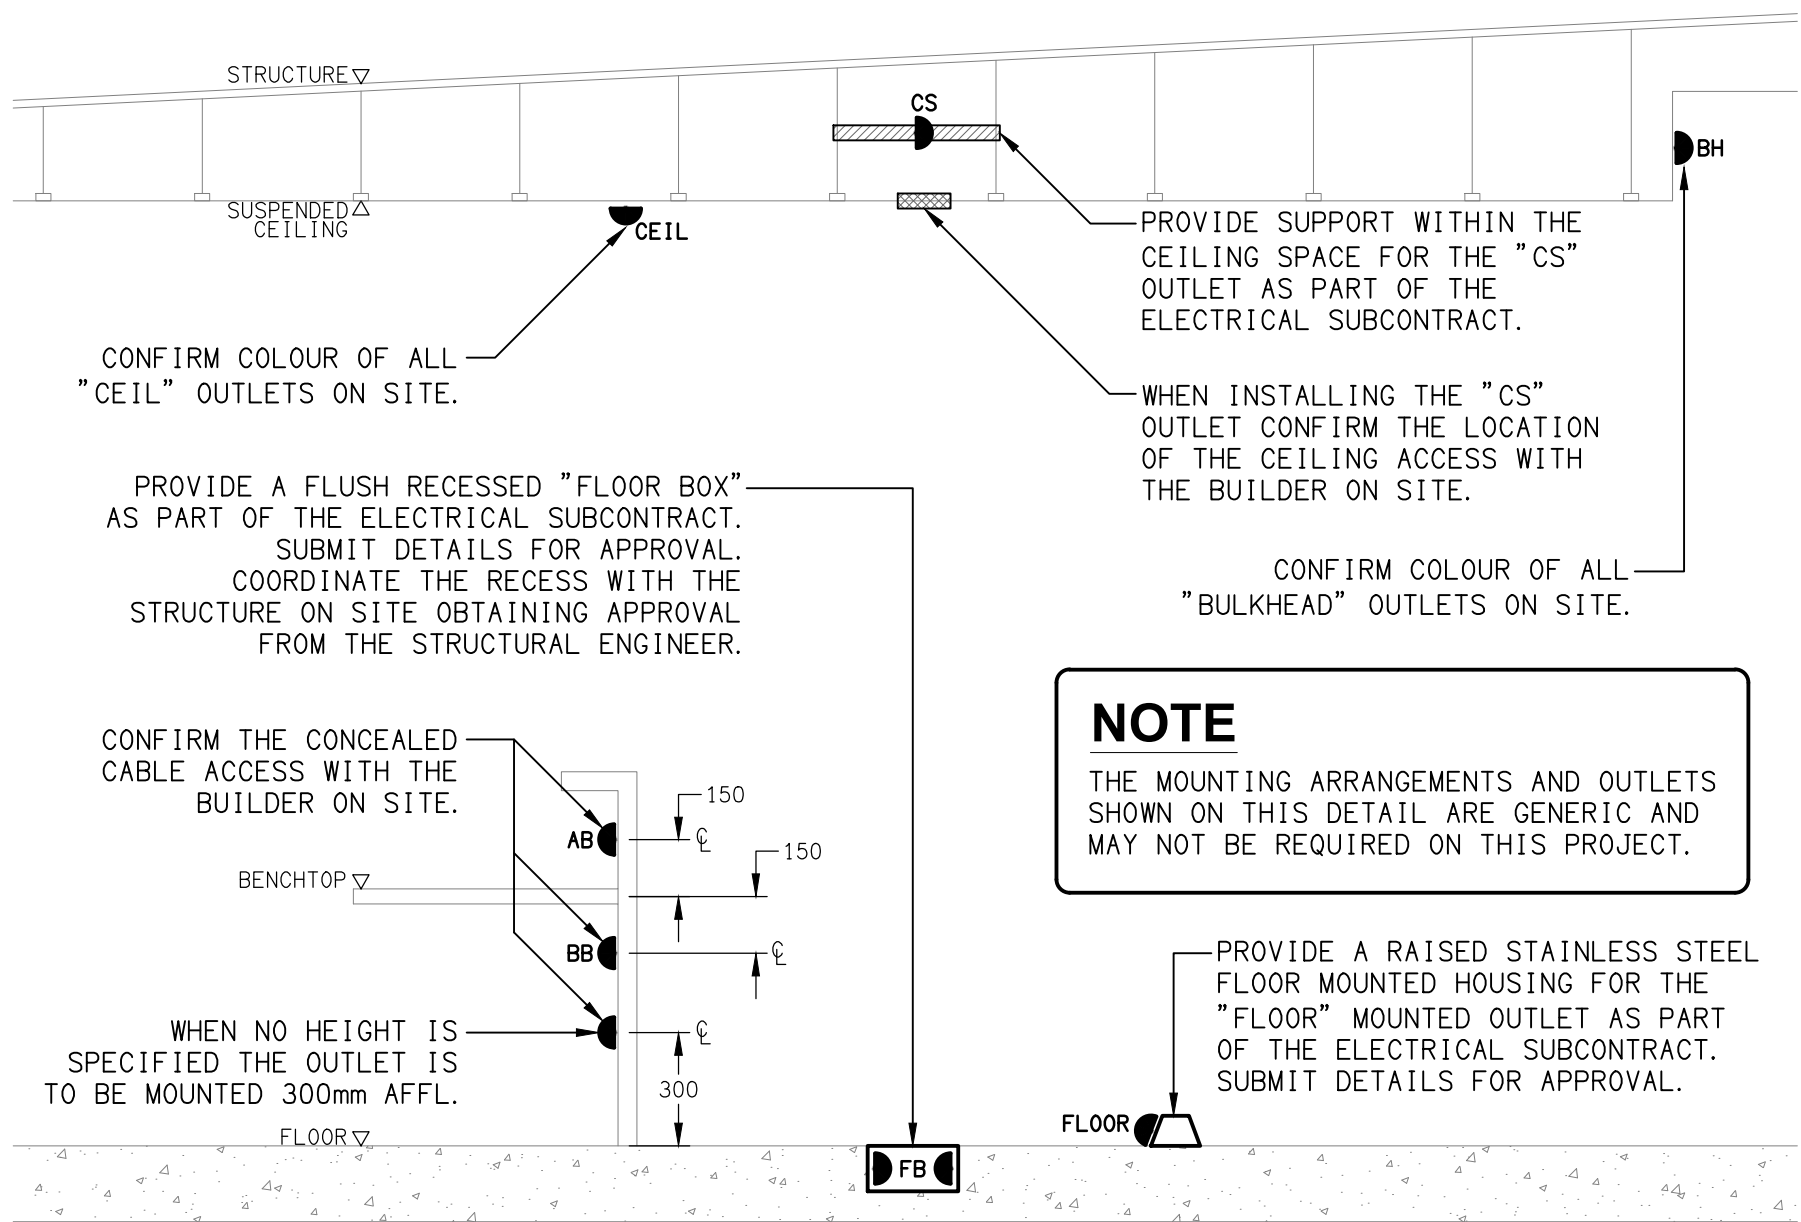

NOTE

THE MOUNTING ARRANGEMENTS AND OUTLETS SHOWN ON THIS DETAIL ARE GENERIC AND MAY NOT BE REQUIRED ON THIS PROJECT.

PROVIDE A RAISED STAINLESS STEEL FLOOR MOUNTED HOUSING FOR THE "FLOOR" MOUNTED OUTLET AS PART OF THE ELECTRICAL SUBCONTRACT. SUBMIT DETAILS FOR APPROVAL.

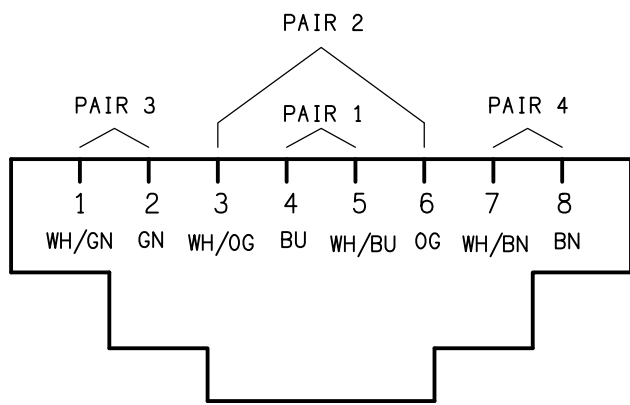

SCHEMATIC

RJ45 PINOUT CONFIGURATION
NOT TO SCALE

ELECTRICAL DESIGN GROUP BRISBANE
PTY LTD
ACN 092 710 793

TRADING AS:
ELECTRICAL DESIGN GROUP

THE COPYRIGHT OF THIS DRAWING
REMAINS THE PROPERTY OF THE
ELECTRICAL DESIGN GROUP.

USE FIGURED DIMENSIONS
IN PREFERENCE TO SCALE.

ALL DIMENSIONS TO BE
VERIFIED ONSITE.



ELECTRICAL DESIGN GROUP

ELECTRICAL

BUILDING

SERVICES

CONSULTANTS

BRISBANE

GOLD COAST

P.O.Box 15, Sherwood Q.4075
Phone: (07) 3278 4375
Email: brisbane@edg.net.au
Web: www.edg.net.au

PROJECT:
NORTHS DEVILS RUGBY LEAGUE CLUB
CANTEEN & GAMEDAY OFFICE

CORNER AMELIA & FRANKLIN STREETS, NUNDAH

PROJECT NO: C3701a	DRAWING NO: E01	REVISION: A
------------------------------	---------------------------	-----------------------