




EXISTING BOH / AMENITIES
TO REMAIN AS IS, UNLESS
NOTED OTHERWISE.

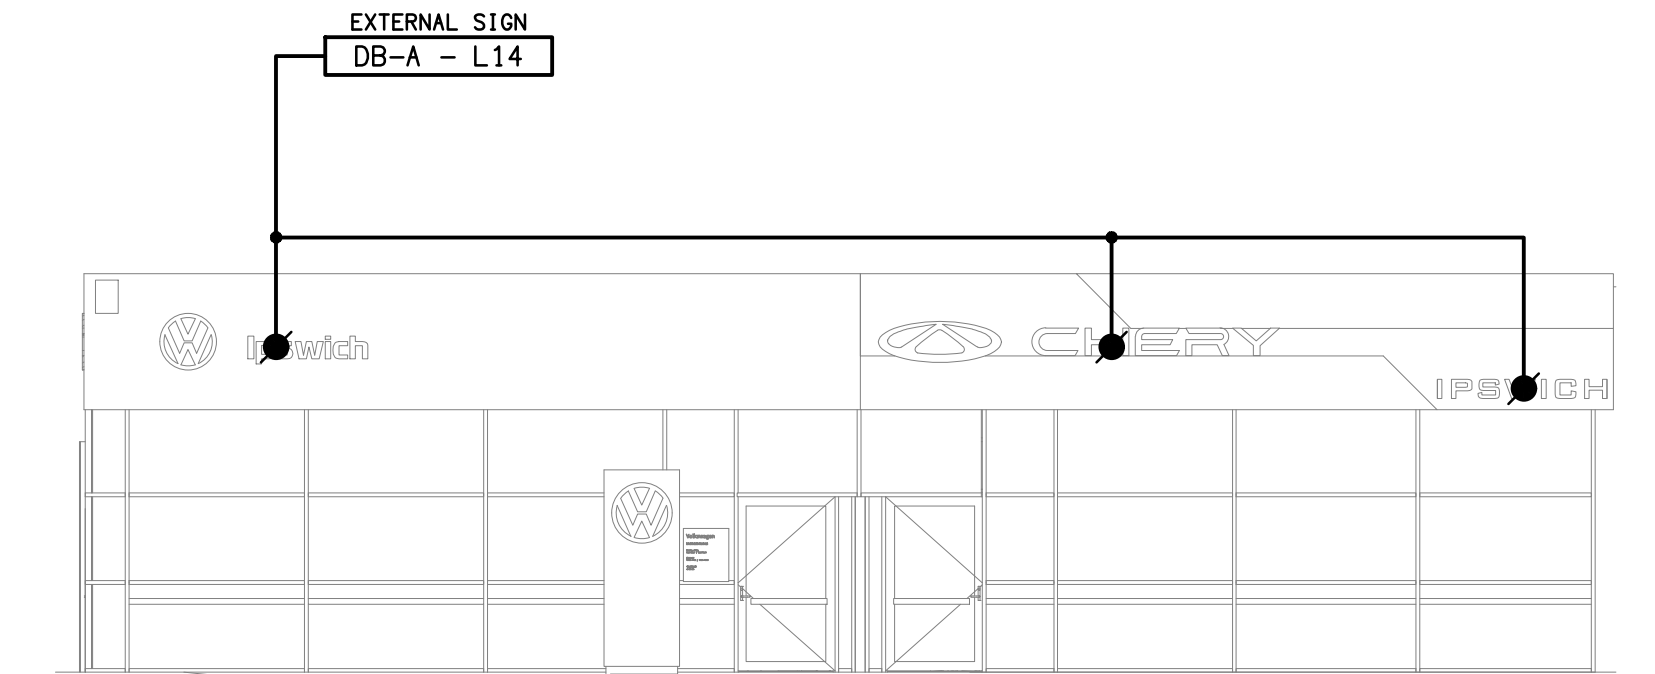


ELEVATION 1
EXTERNAL BUILDING
SCALE 1: 100

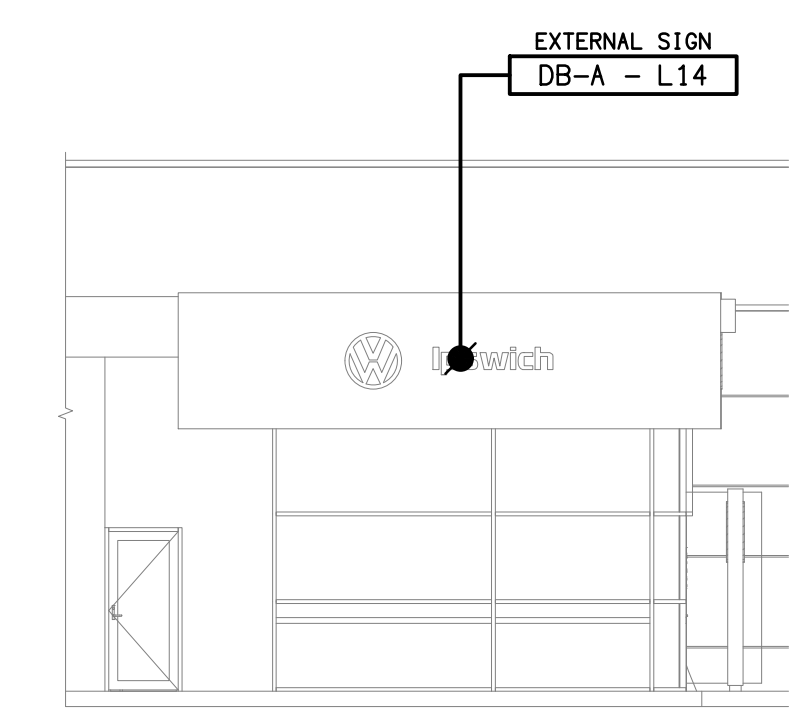

ELEVATION 2
EXTERNAL BUILDING
SCALE 1: 100

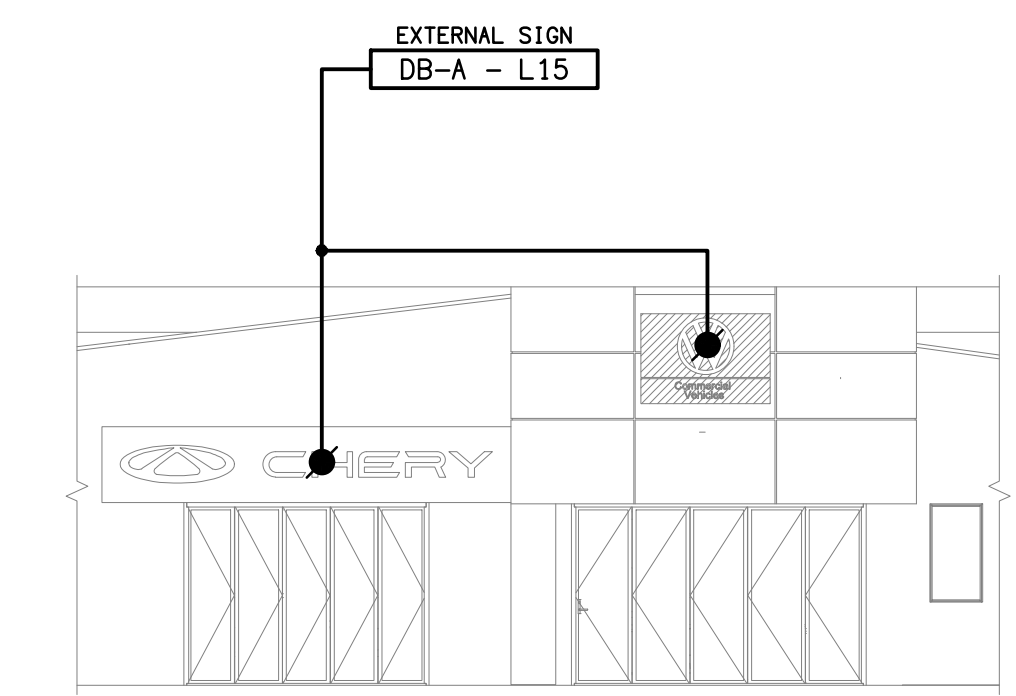

ELEVATION 3
EXTERNAL BUILDING
SCALE 1: 100

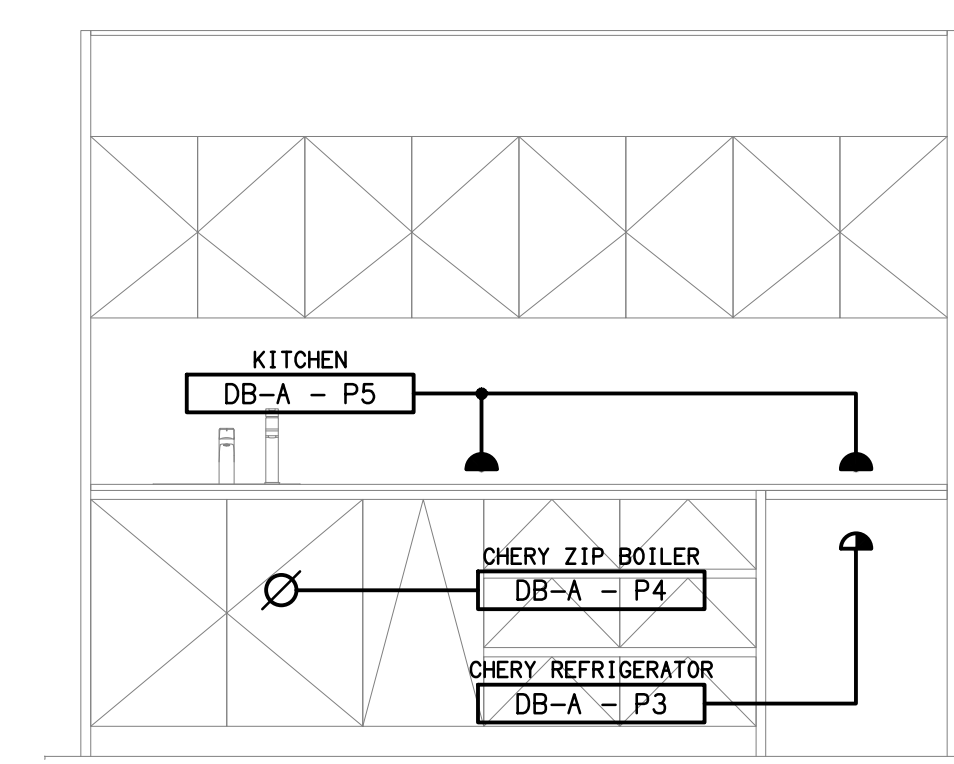

DETAIL A
CHERY KITCHENETTE ELEVATION
SCALE 1: 25