




**DETAIL A**  
TYPICAL GAMING SCREEN LIGHT S6 SECTION  
SCALE 1: 25

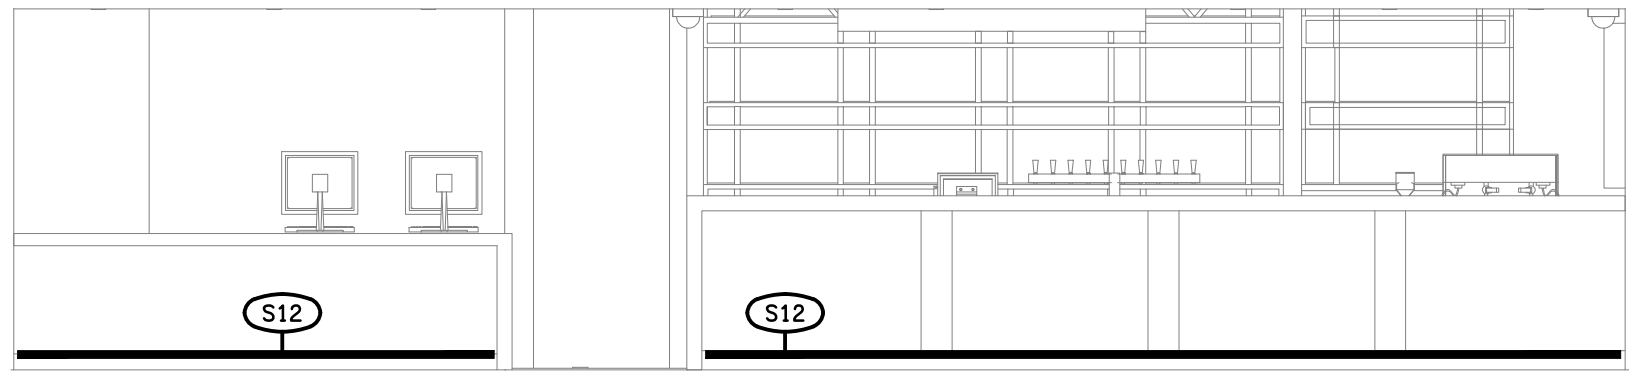


**DETAIL B**  
BISTRO FRONT COUNTER ELEVATION  
SCALE 1: 50

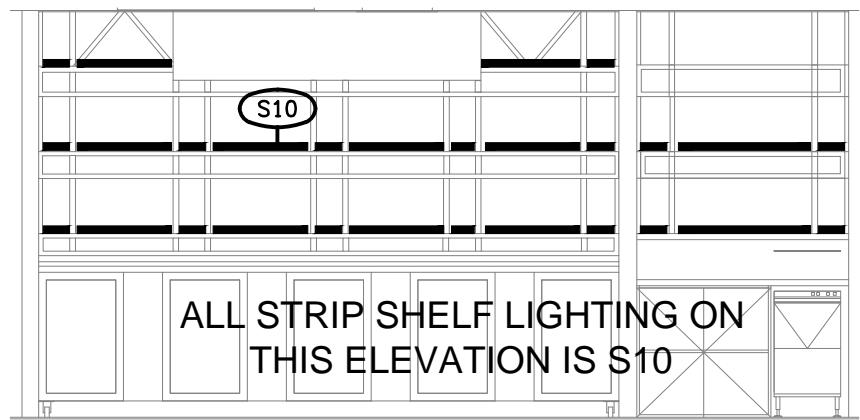


**DETAIL D**  
BISTRO REAR WALL ELEVATION  
SCALE 1: 50

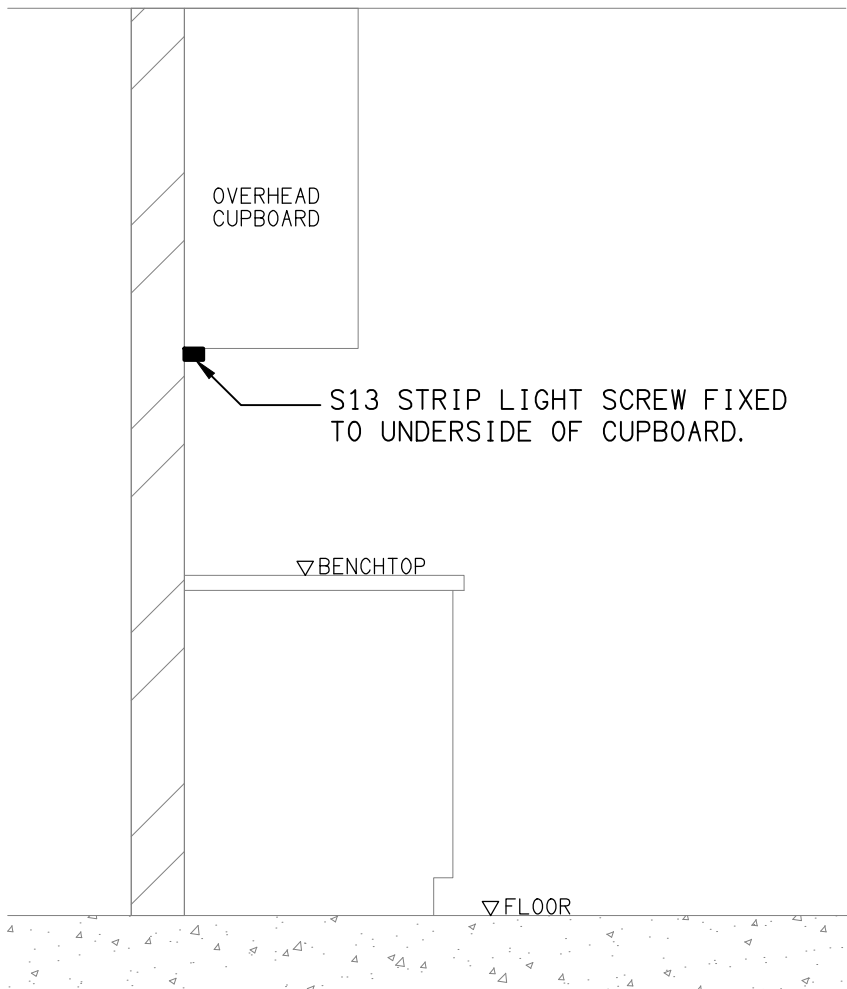


**DETAIL C**  
TYPICAL OFFICE S13 STRIP LIGHT MOUNTING  
NOT TO SCALE

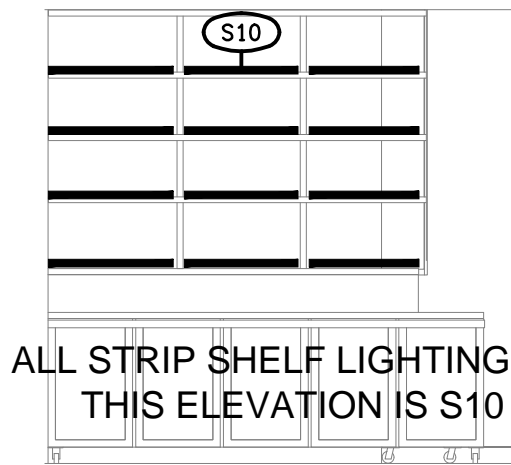


**DETAIL E**  
SPORTS BAR REAR WALL ELEVATION  
SCALE 1: 50

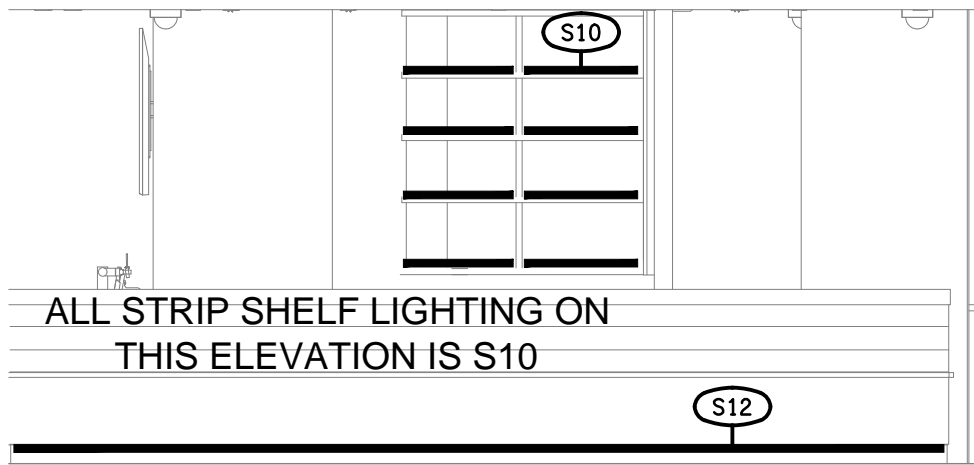


**DETAIL F**  
SPORTS BAR FRONT COUNTER ELEVATION  
SCALE 1: 50

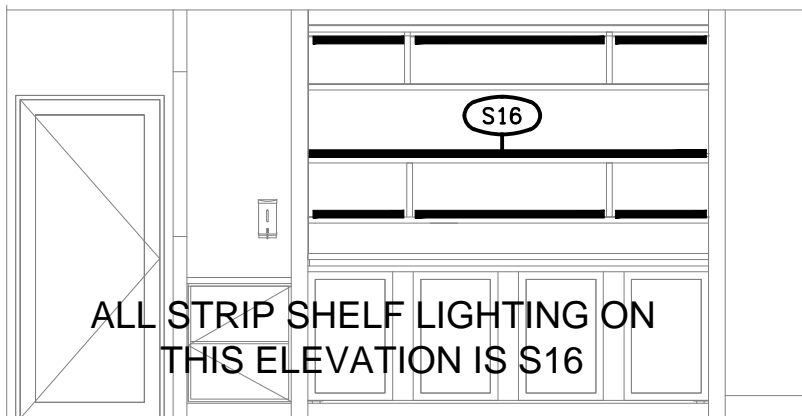


**DETAIL G**  
GAMING BAR REAR WALL ELEVATION  
SCALE 1: 50

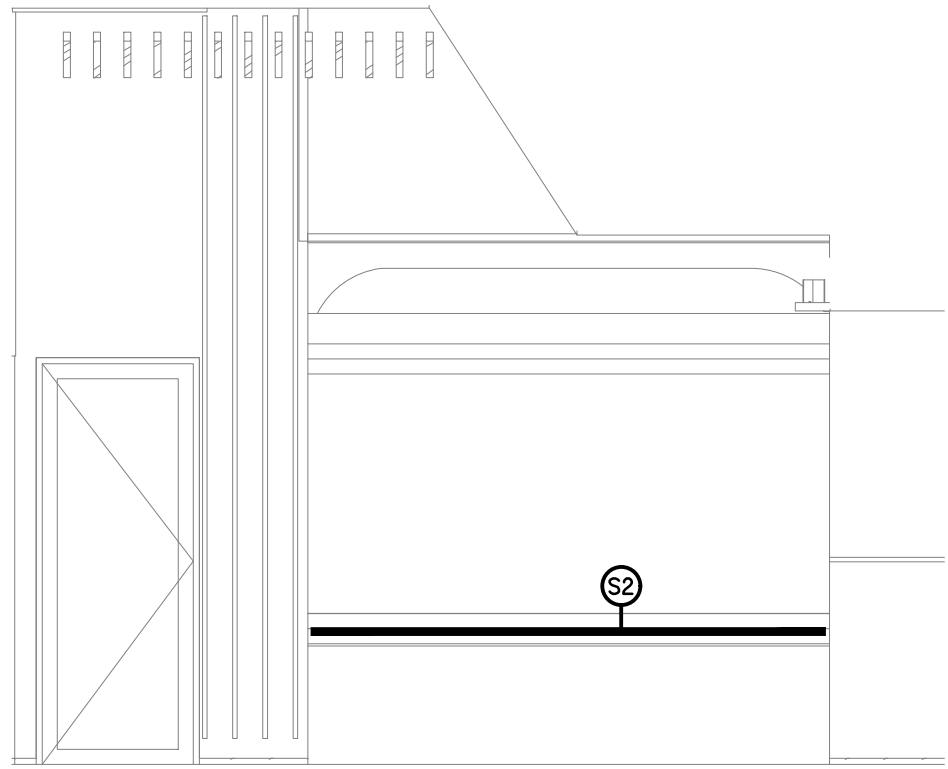


**DETAIL H**  
FOYER WALL ELEVATION  
SCALE 1: 50

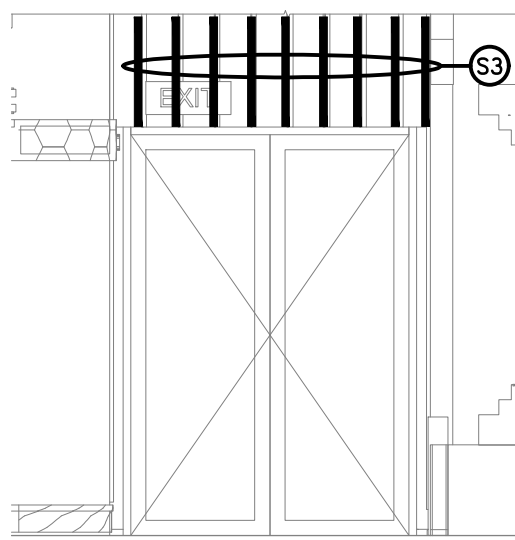


**DETAIL J**  
FOYER WALL ELEVATION  
SCALE 1: 50

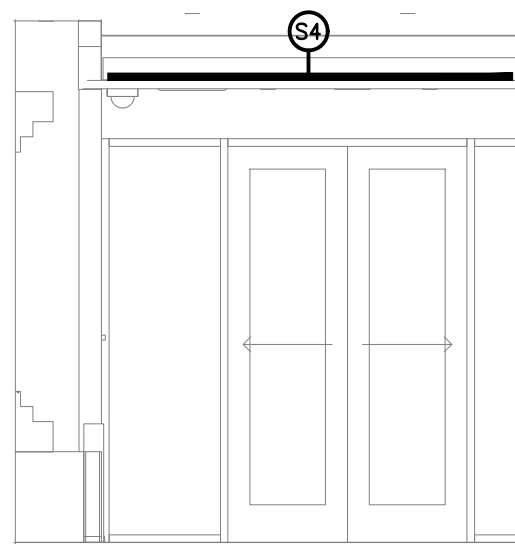


**DETAIL K**  
FOYER WALL ELEVATION  
SCALE 1: 50

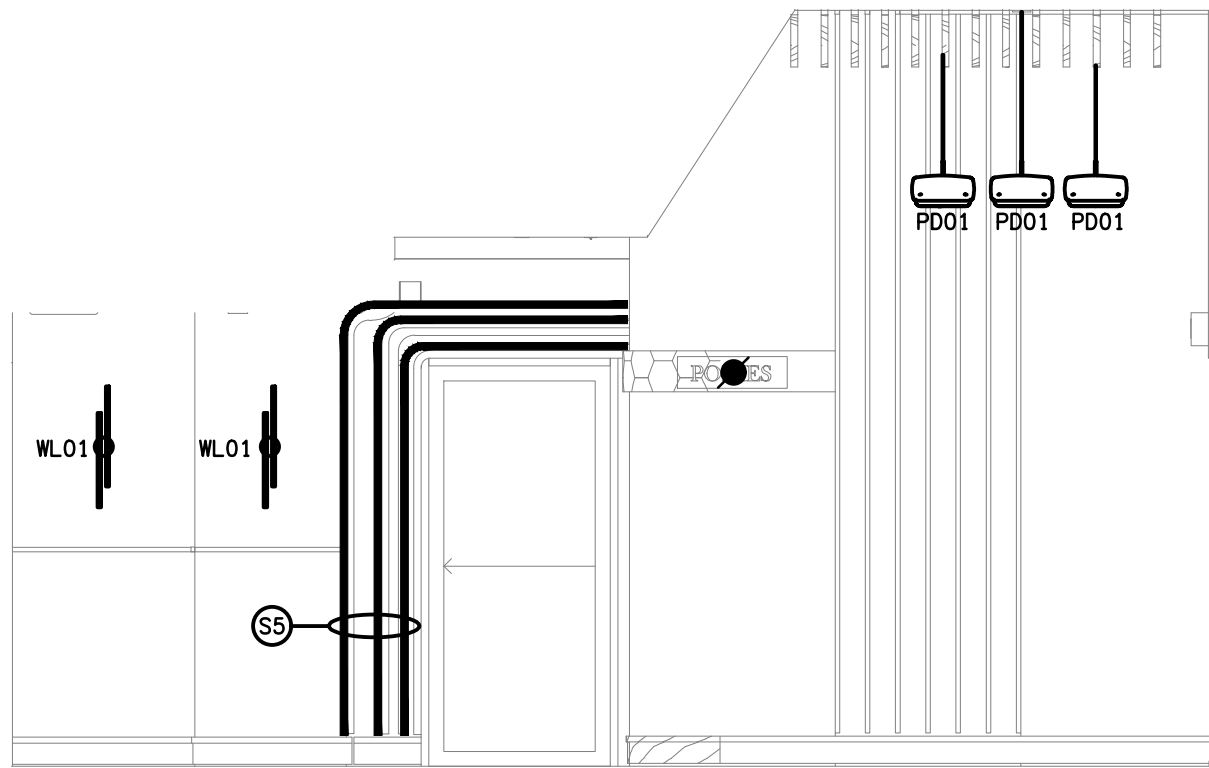


**DETAIL L**  
FOYER WALL ELEVATION  
SCALE 1: 50

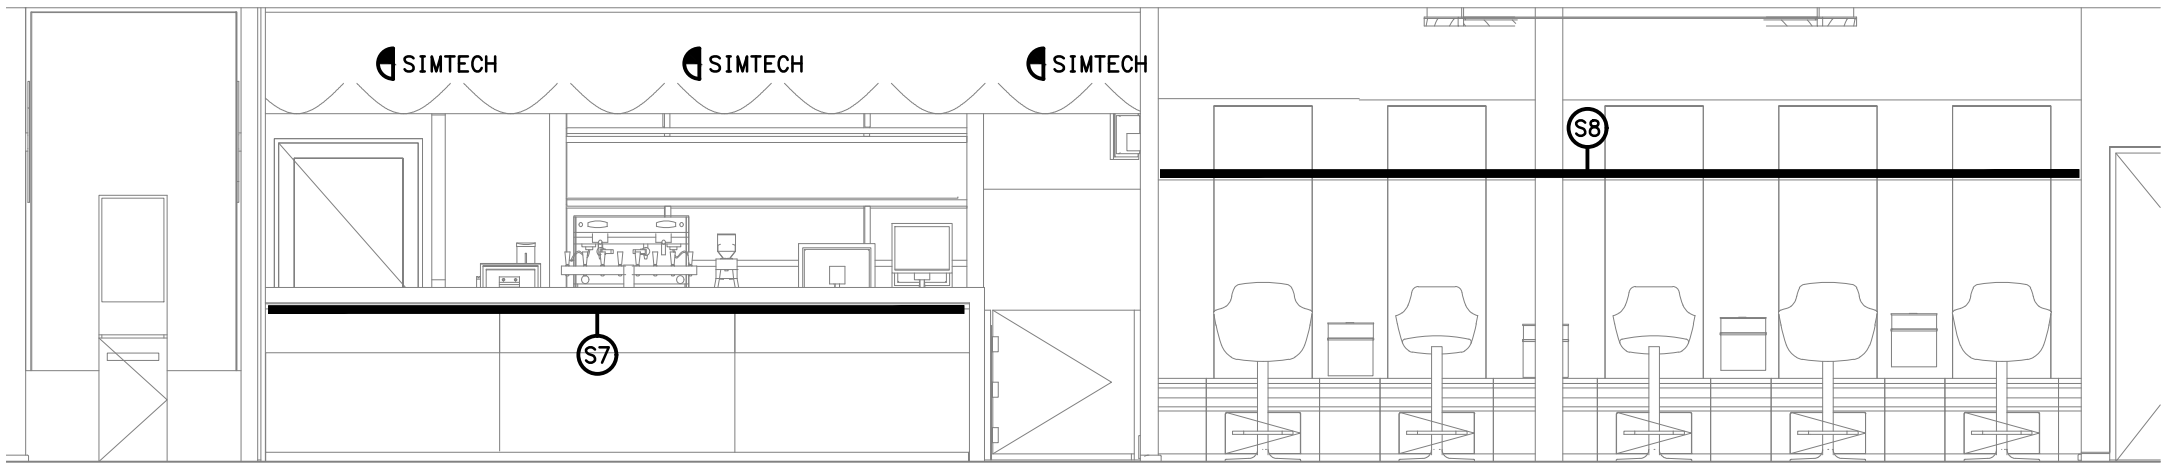


**DETAIL M**  
GAMING ROOM WALL ELEVATION  
SCALE 1: 50

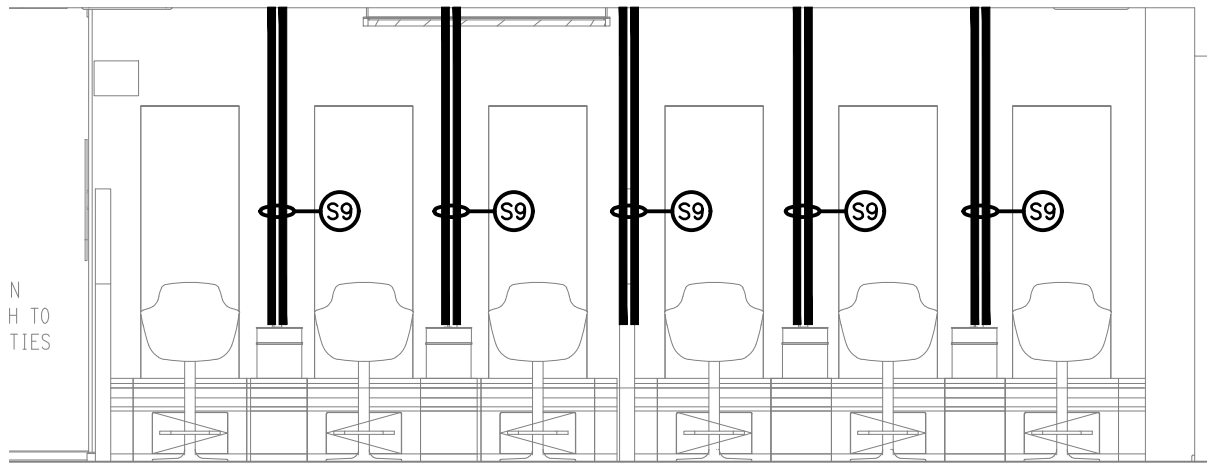

**DETAIL N**  
GAMING ROOM WALL ELEVATION  
SCALE 1: 50

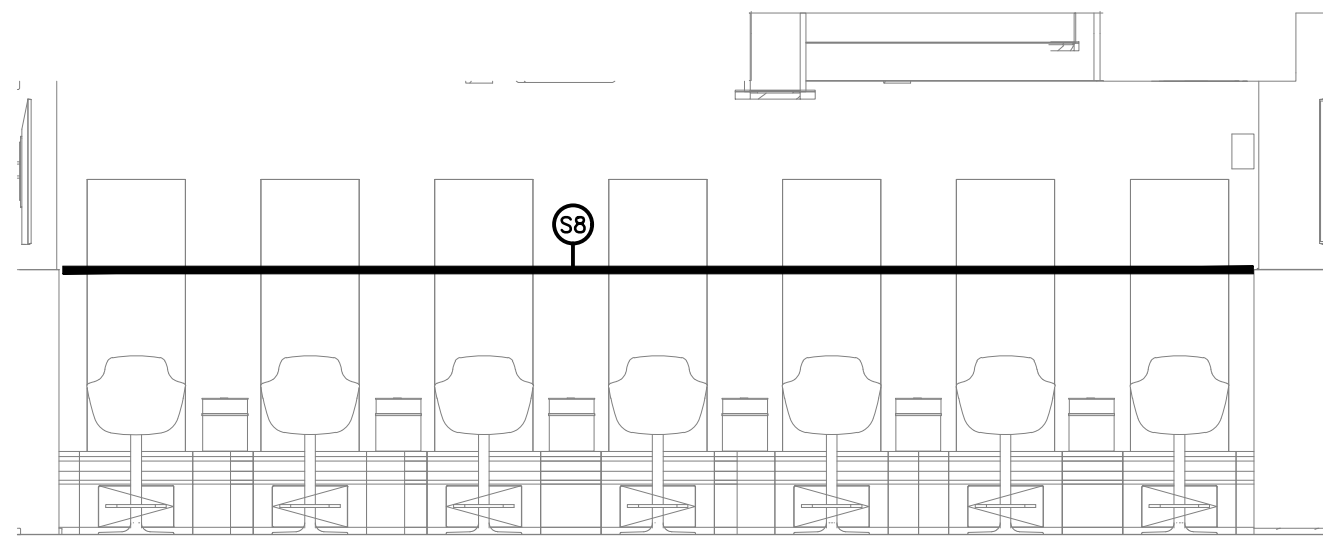

**DETAIL P**  
GAMING ROOM WALL ELEVATION  
SCALE 1: 50

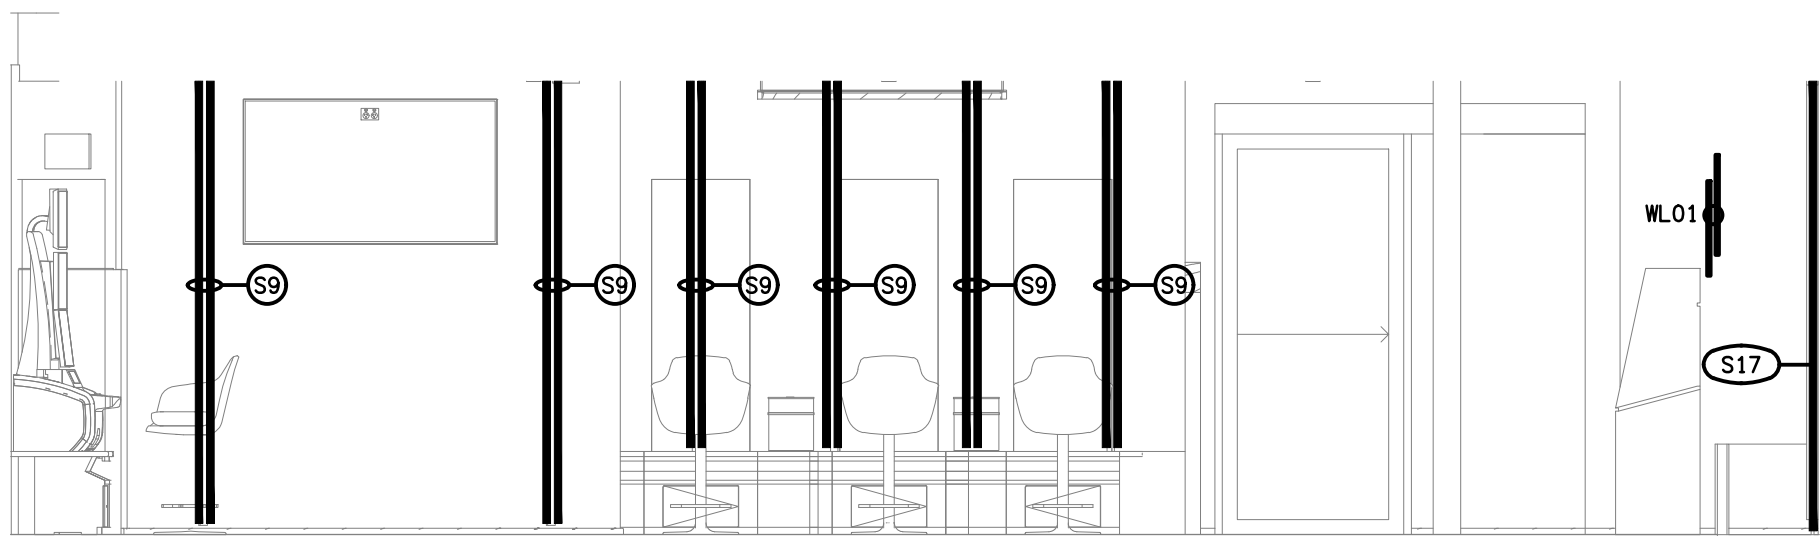

**DETAIL Q**  
GAMING ROOM WALL ELEVATION  
SCALE 1: 50

ELECTRICAL DESIGN GROUP BRISBANE  
PTY LTD  
ACN 092 710 793  
TRADING AS:  
ELECTRICAL DESIGN GROUP

THE COPYRIGHT OF THIS DRAWING  
REMAINS THE PROPERTY OF THE  
ELECTRICAL DESIGN GROUP.  
USE FIGURED DIMENSIONS  
IN PREFERENCE TO SCALE.  
ALL DIMENSIONS TO BE  
VERIFIED ONSITE.

**ELECTRICAL DESIGN GROUP**  
ELECTRICAL BUILDING SERVICES CONSULTANTS  
BRISBANE GOLD COAST  
P.O.Box 15, Sherwood Q.4075  
Phone: (07) 3278 4375  
Email: brisbane@edg.net.au  
Web: www.edg.net.au

PROJECT:  
**COOMERA TAVERN**  
2 CITY CENTRE DRIVE, UPPER COOMERA, QUEENSLAND

A	PRELIMINARY	03/06/2026
REV:	DESCRIPTION:	DATE:
DRAWING: <b>ELECTRICAL SERVICES JOINERY &amp; WALL LIGHTING DETAILS</b>		
SCALE: 1:50 UNO	AT A1	PROJECT NO: <b>C3734a</b> DRAWING NO: <b>E06</b> REVISION: <b>A</b>