

ELECTRICAL DESIGN GROUP BRISBANE
 PROJECT NO. 06777a
 DRAWING NO. E16
 REVISION: H



THE COPYRIGHT OF THIS DRAWING REMAINS THE PROPERTY OF THE ELECTRICAL DESIGN GROUP. ALL DIMENSIONS TO BE VERIFIED ONSITE.

ELECTRICAL DESIGN GROUP
 BUILDING SERVICES CONSULTANTS
 BRISBANE
 P.O. Box 15, Sherwood Q.4075
 Phone: (07) 3278 4975
 Fax: (07) 316 0222

PROJECT: **RSPCA - WACOL**
 WACOL STATION ROAD, WACOL


SCALE: NOT TO SCALE AT A1
 PROJECT NO. **C0677a**
 DRAWING NO. **E16**
 REVISION: **H**

DATE: 24/08/2011

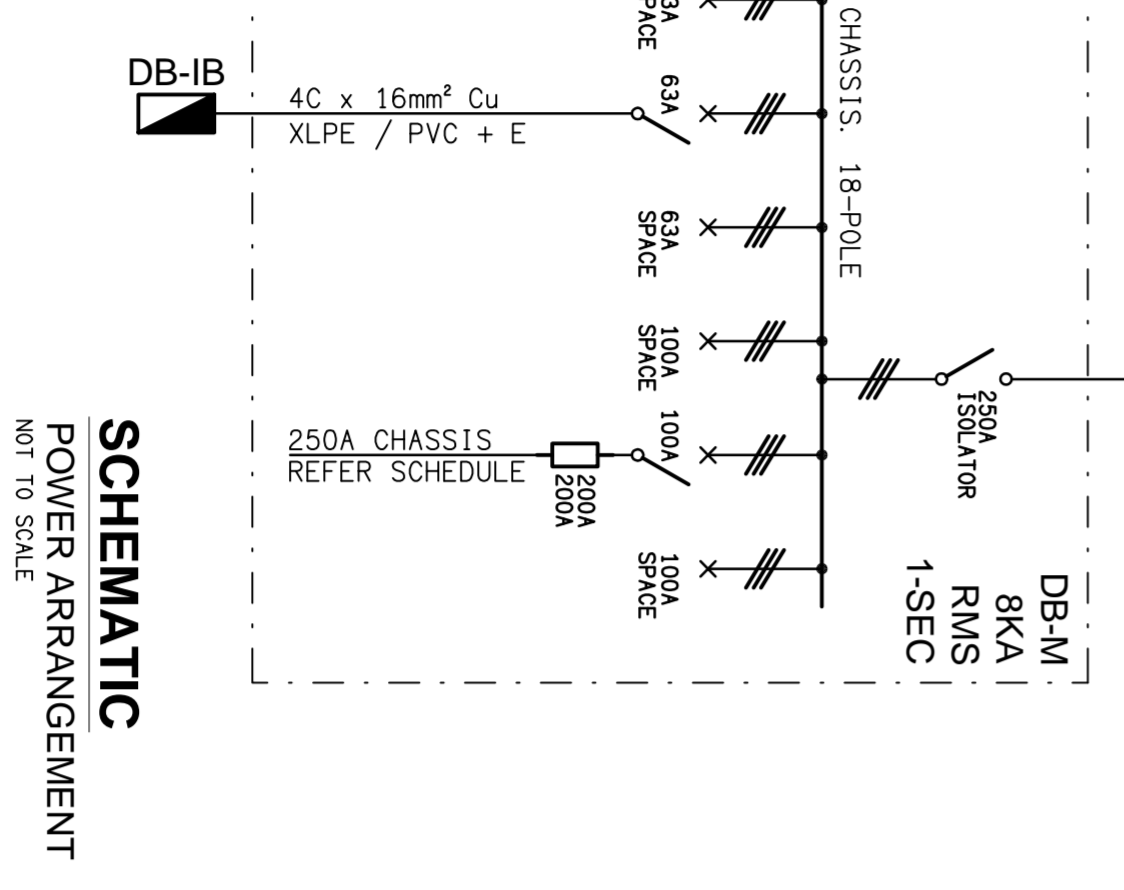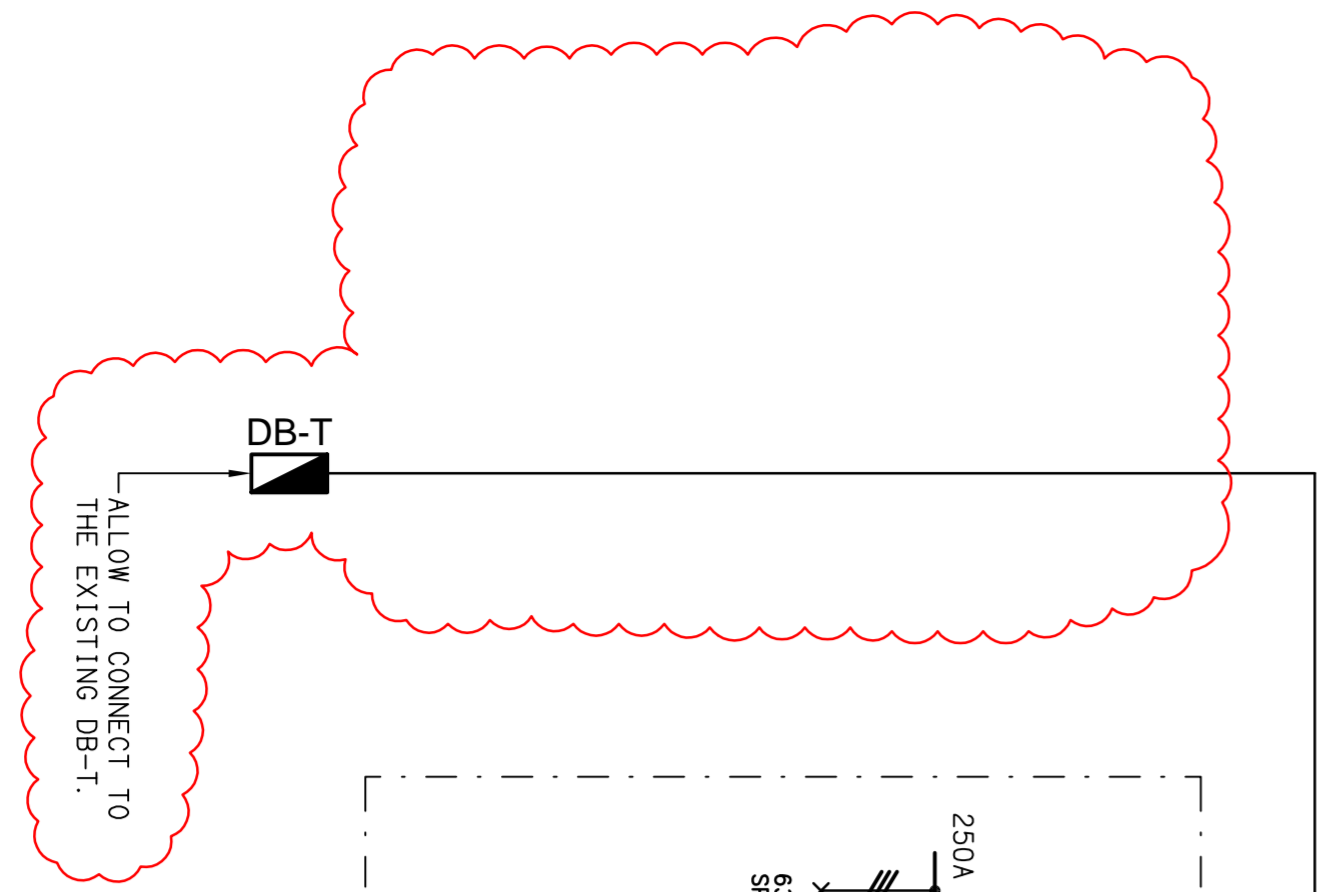


SCHEMATIC
 POWER ARRANGEMENT
 NOT TO SCALE


SCHEMATIC
 DISTRIBUTION BOARD DB-K5
 NOT TO SCALE

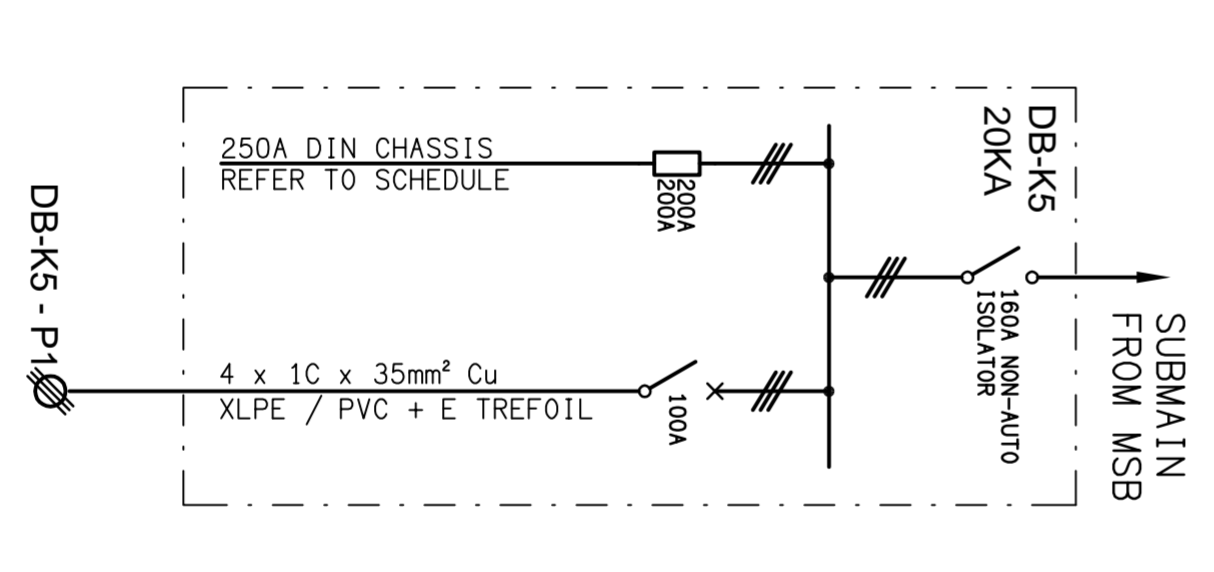



SCHEMATIC
 DISTRIBUTION BOARD DB-C
 NOT TO SCALE

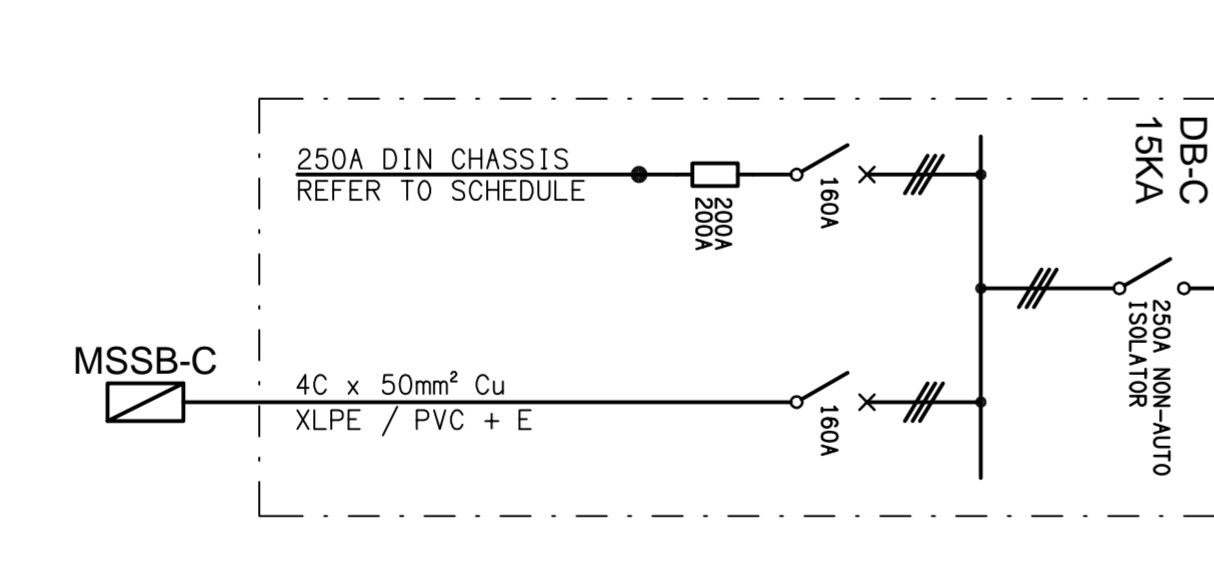

SCHEMATIC
 DISTRIBUTION BOARD DB-K1
 NOT TO SCALE

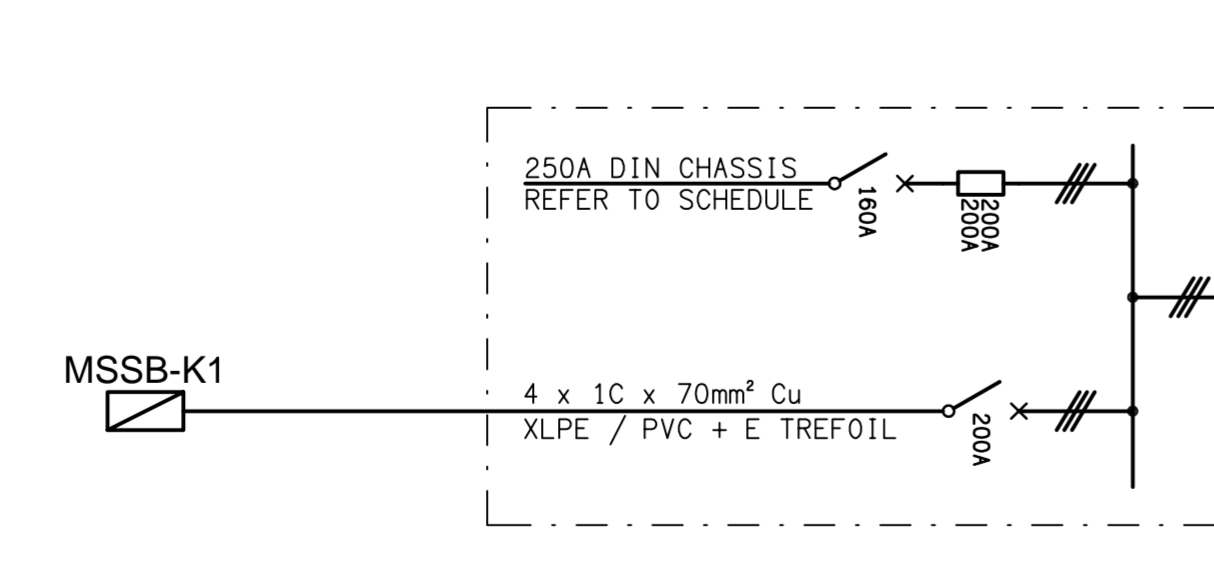


SCHEMATIC
 DISTRIBUTION BOARD DB-A1
 NOT TO SCALE

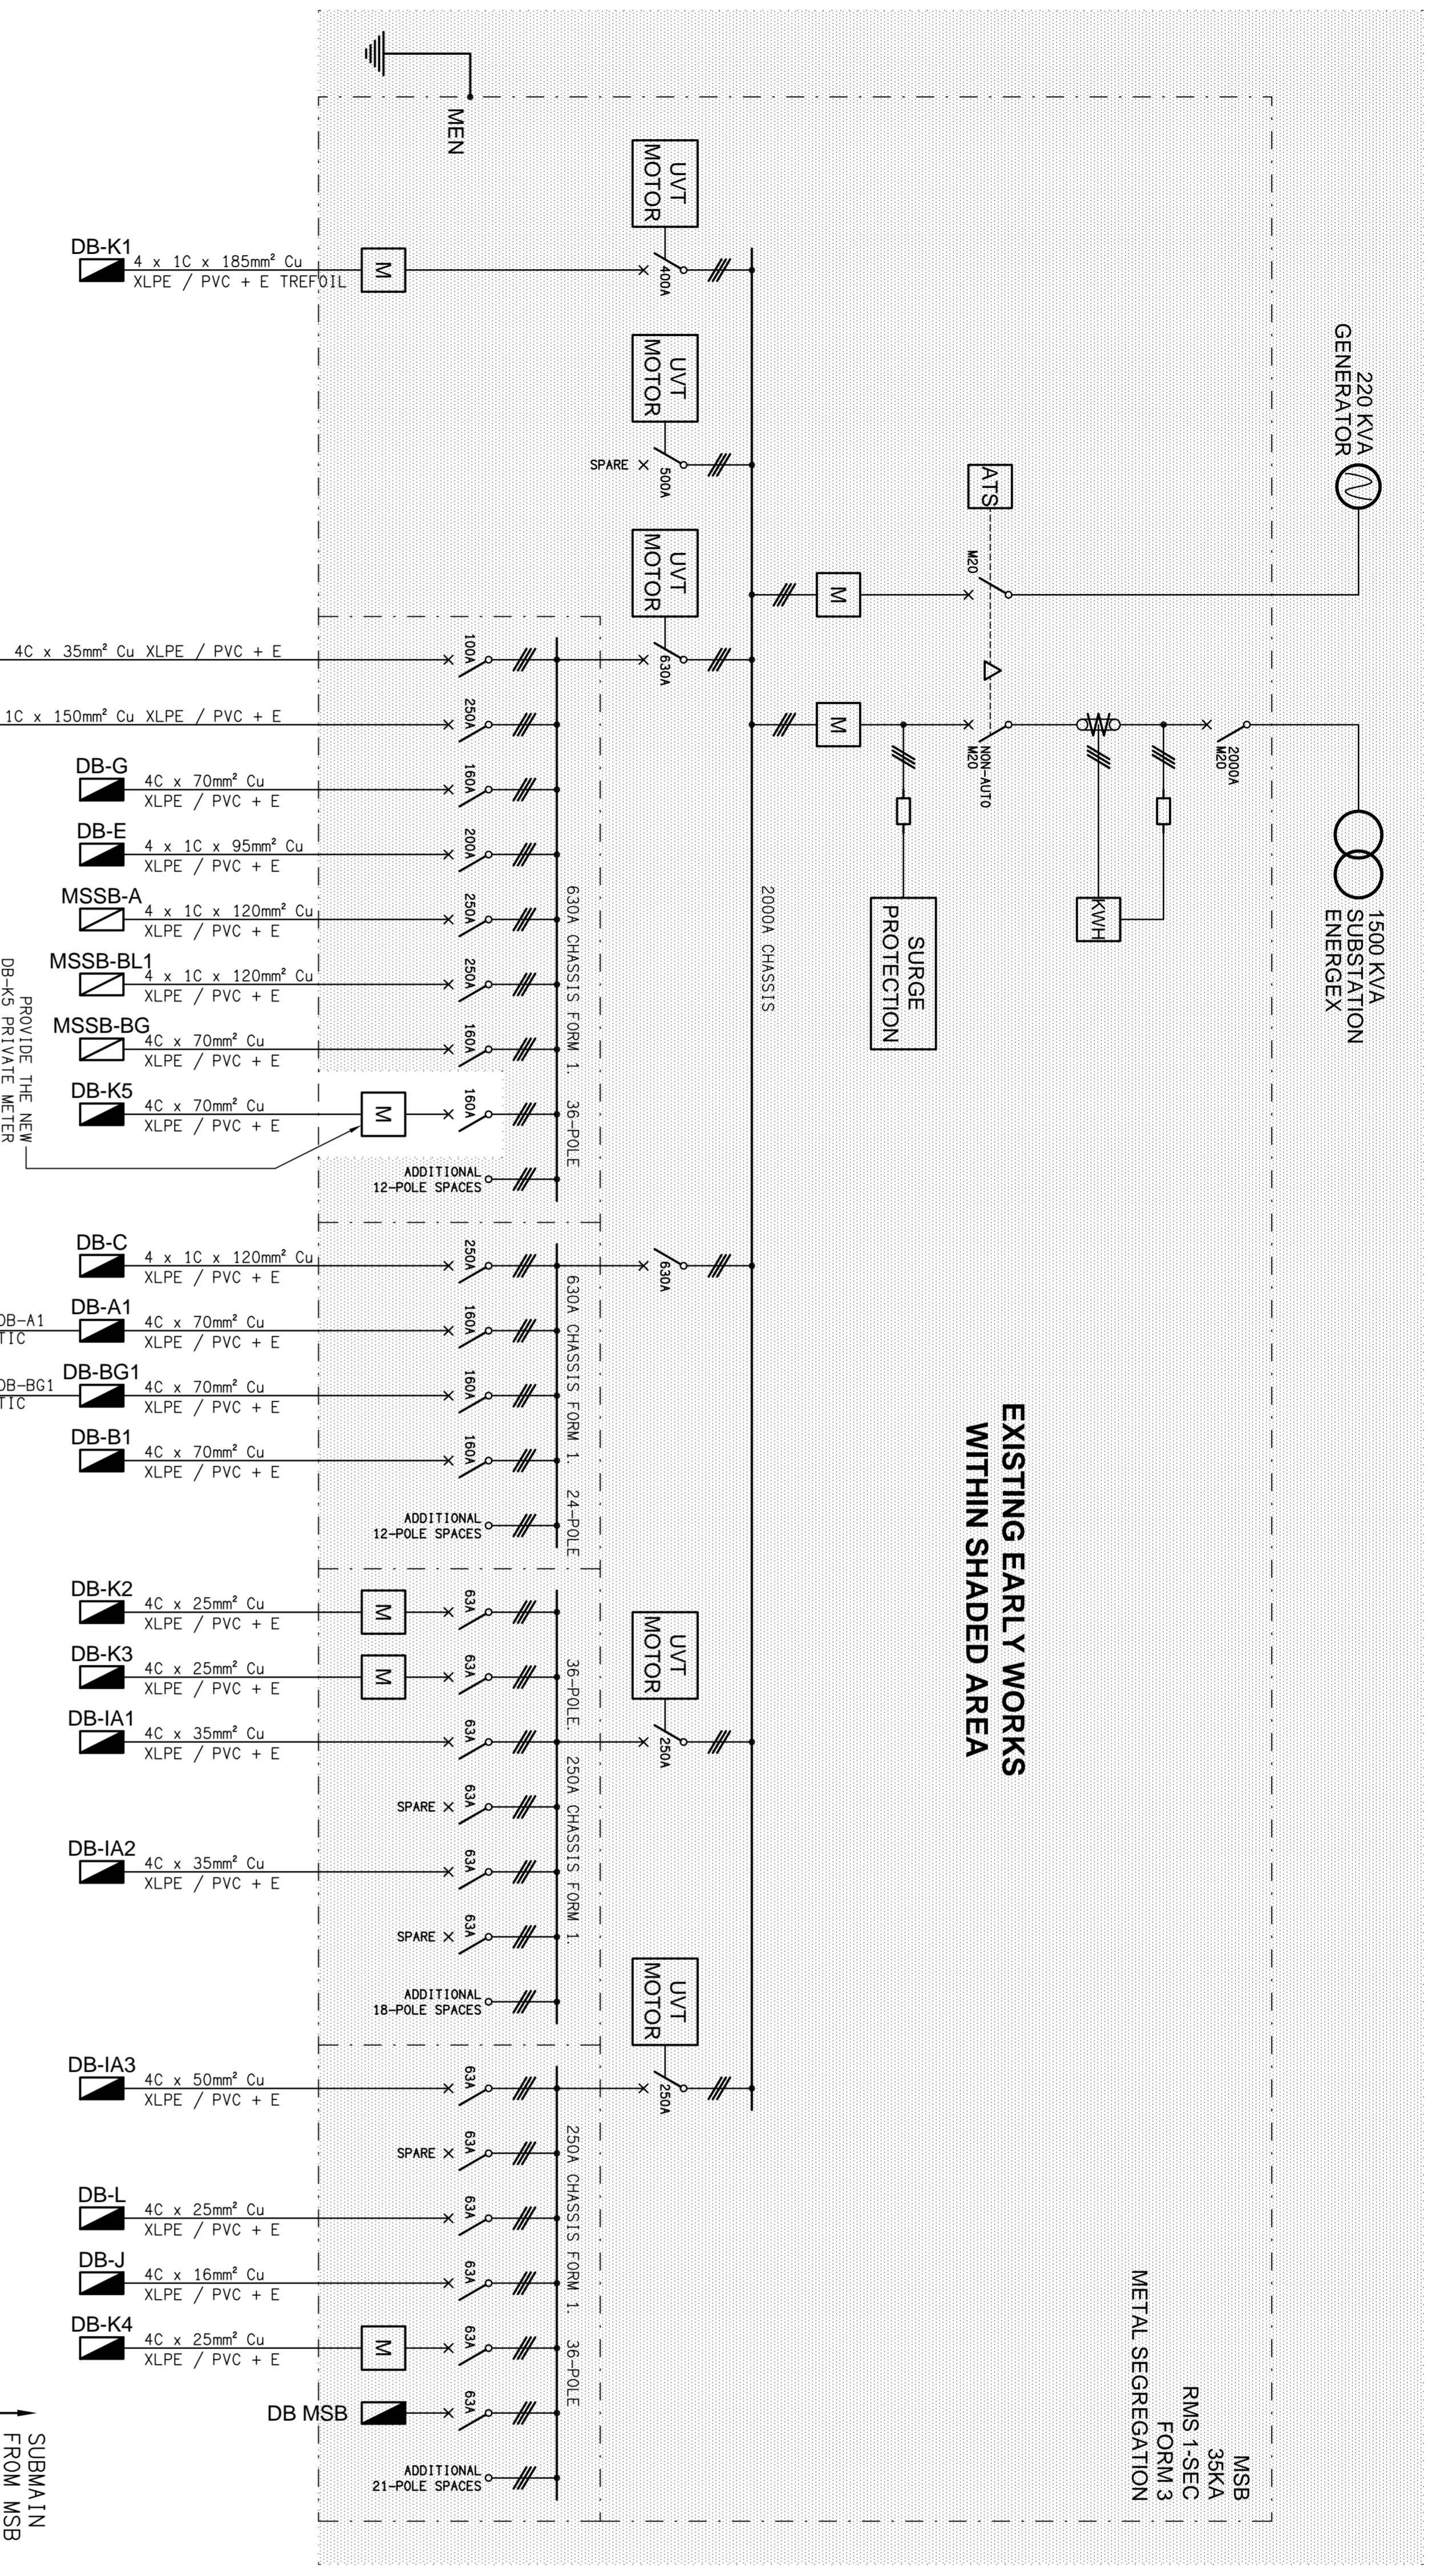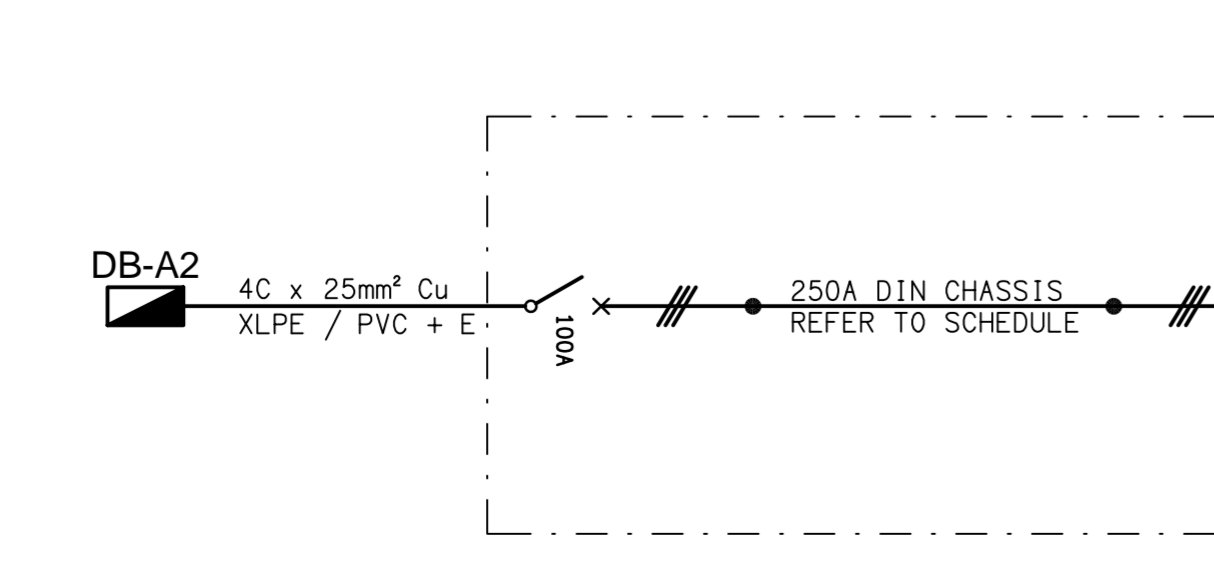

EXISTING EARLY WORKS
 WITHIN SHADED AREA

METAL SEGREGATION
 MSB
 38KA
 RMS 1-SEC
 FORM 3

SCHEMATIC
 DISTRIBUTION BOARD DB-G
 NOT TO SCALE

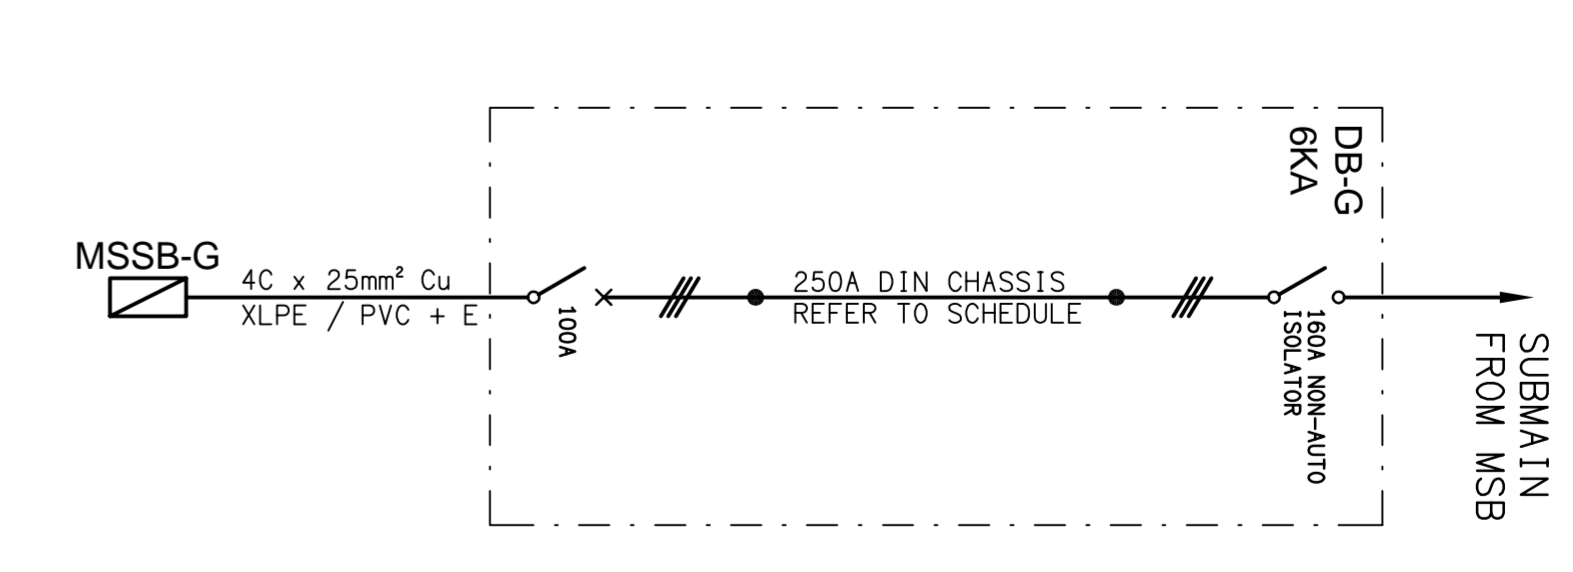

SCHEMATIC
 DISTRIBUTION BOARD DB-BG1
 NOT TO SCALE

