


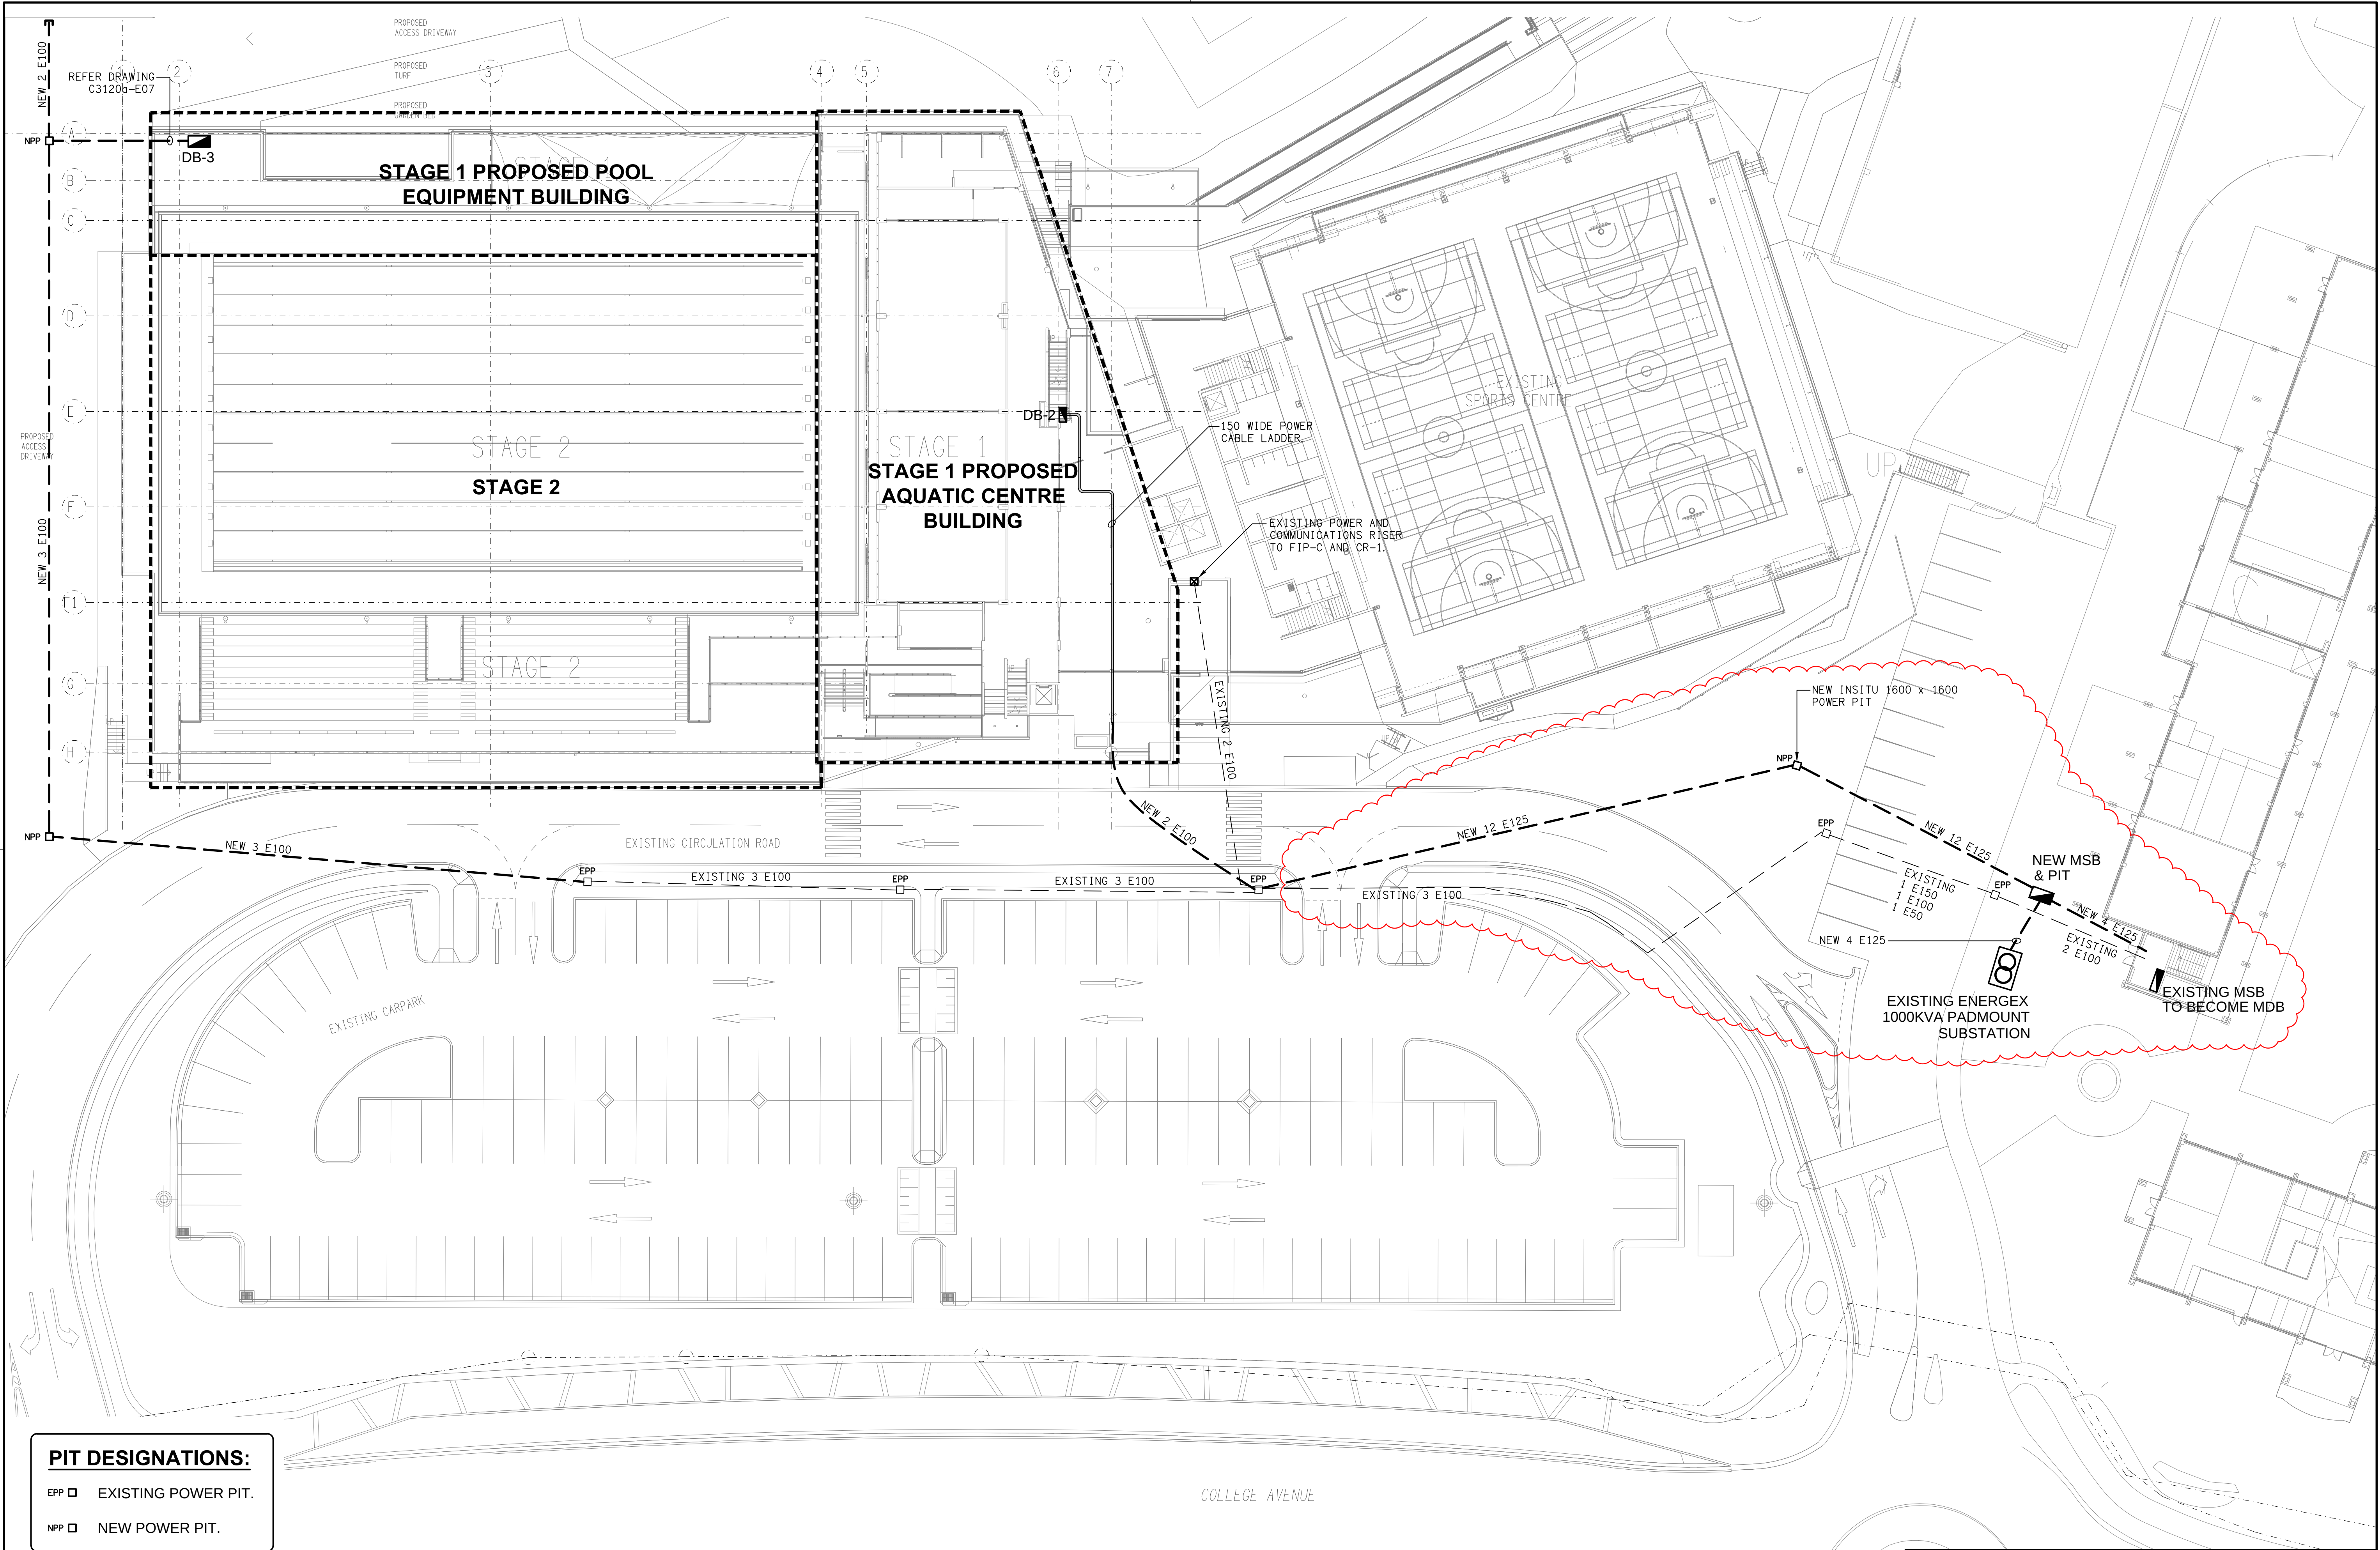

PIT DESIGNATIONS:

EPP  EXISTING POWER PIT.

NPP  NEW POWER PIT.