
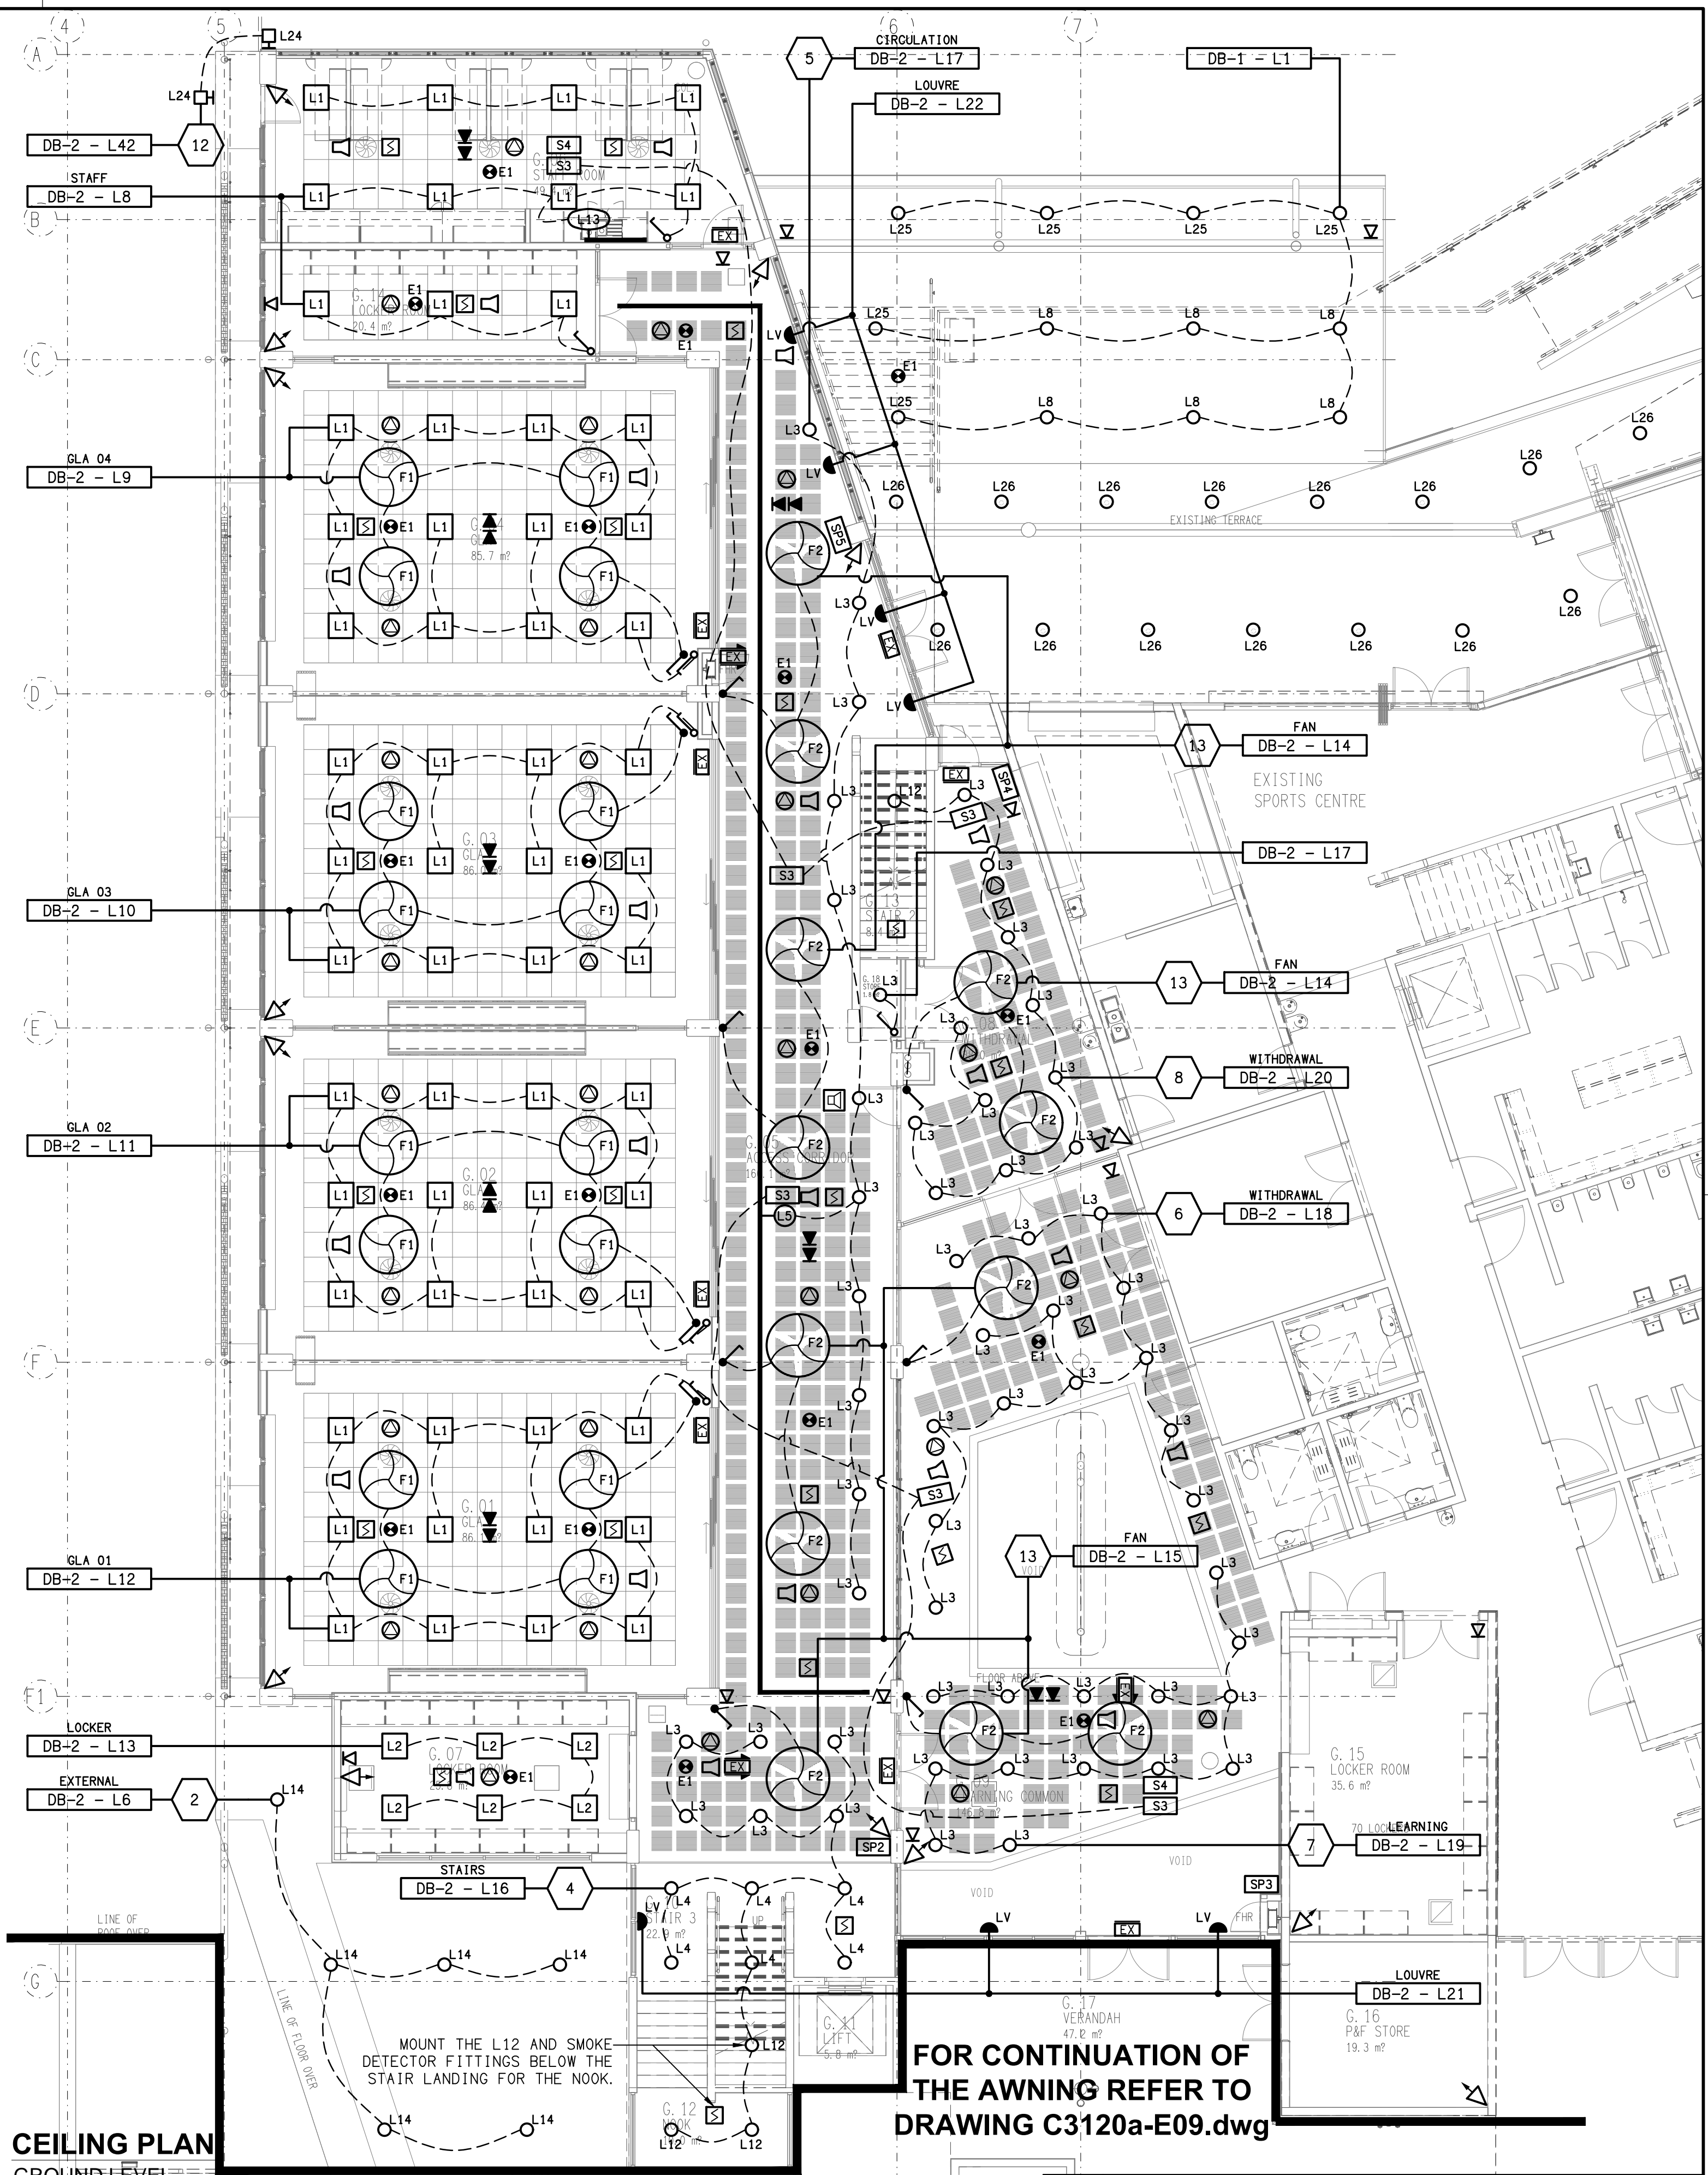


**DETAIL A**  
STAFF ROOM KITCHENETTE ELEVATION  
SCALE 1: 25

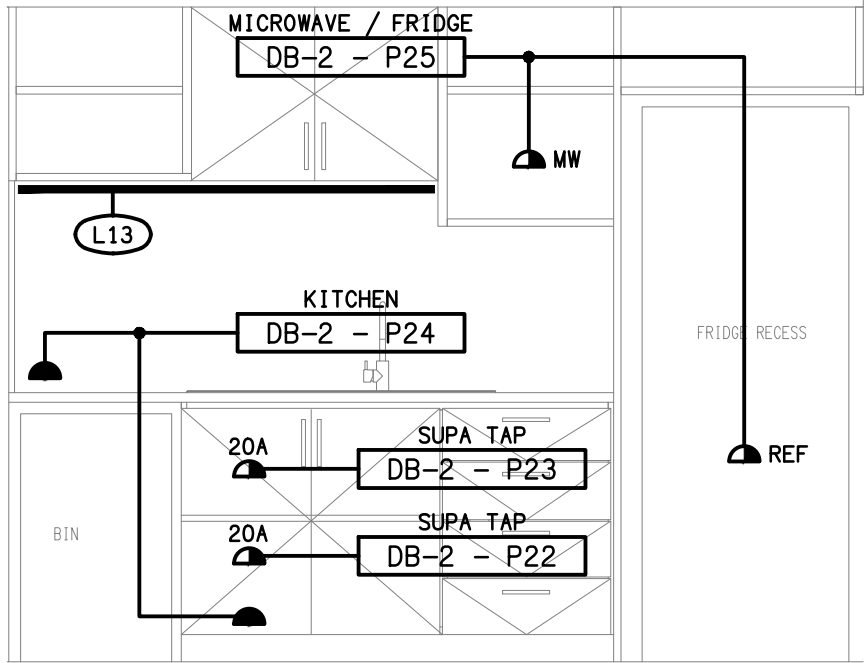

**FOR CONTINUATION OF  
THE AWNING REFER TO  
DRAWING C3120a-E09.dwg**