


THE COPYRIGHT OF THIS DRAWING REMAINS THE PROPERTY OF THE ELECTRICAL DESIGN GROUP.

USE FIGURED DIMENSIONS IN PREFERENCE TO SCALE.

ALL DIMENSIONS TO BE VERIFIED ONSITE.

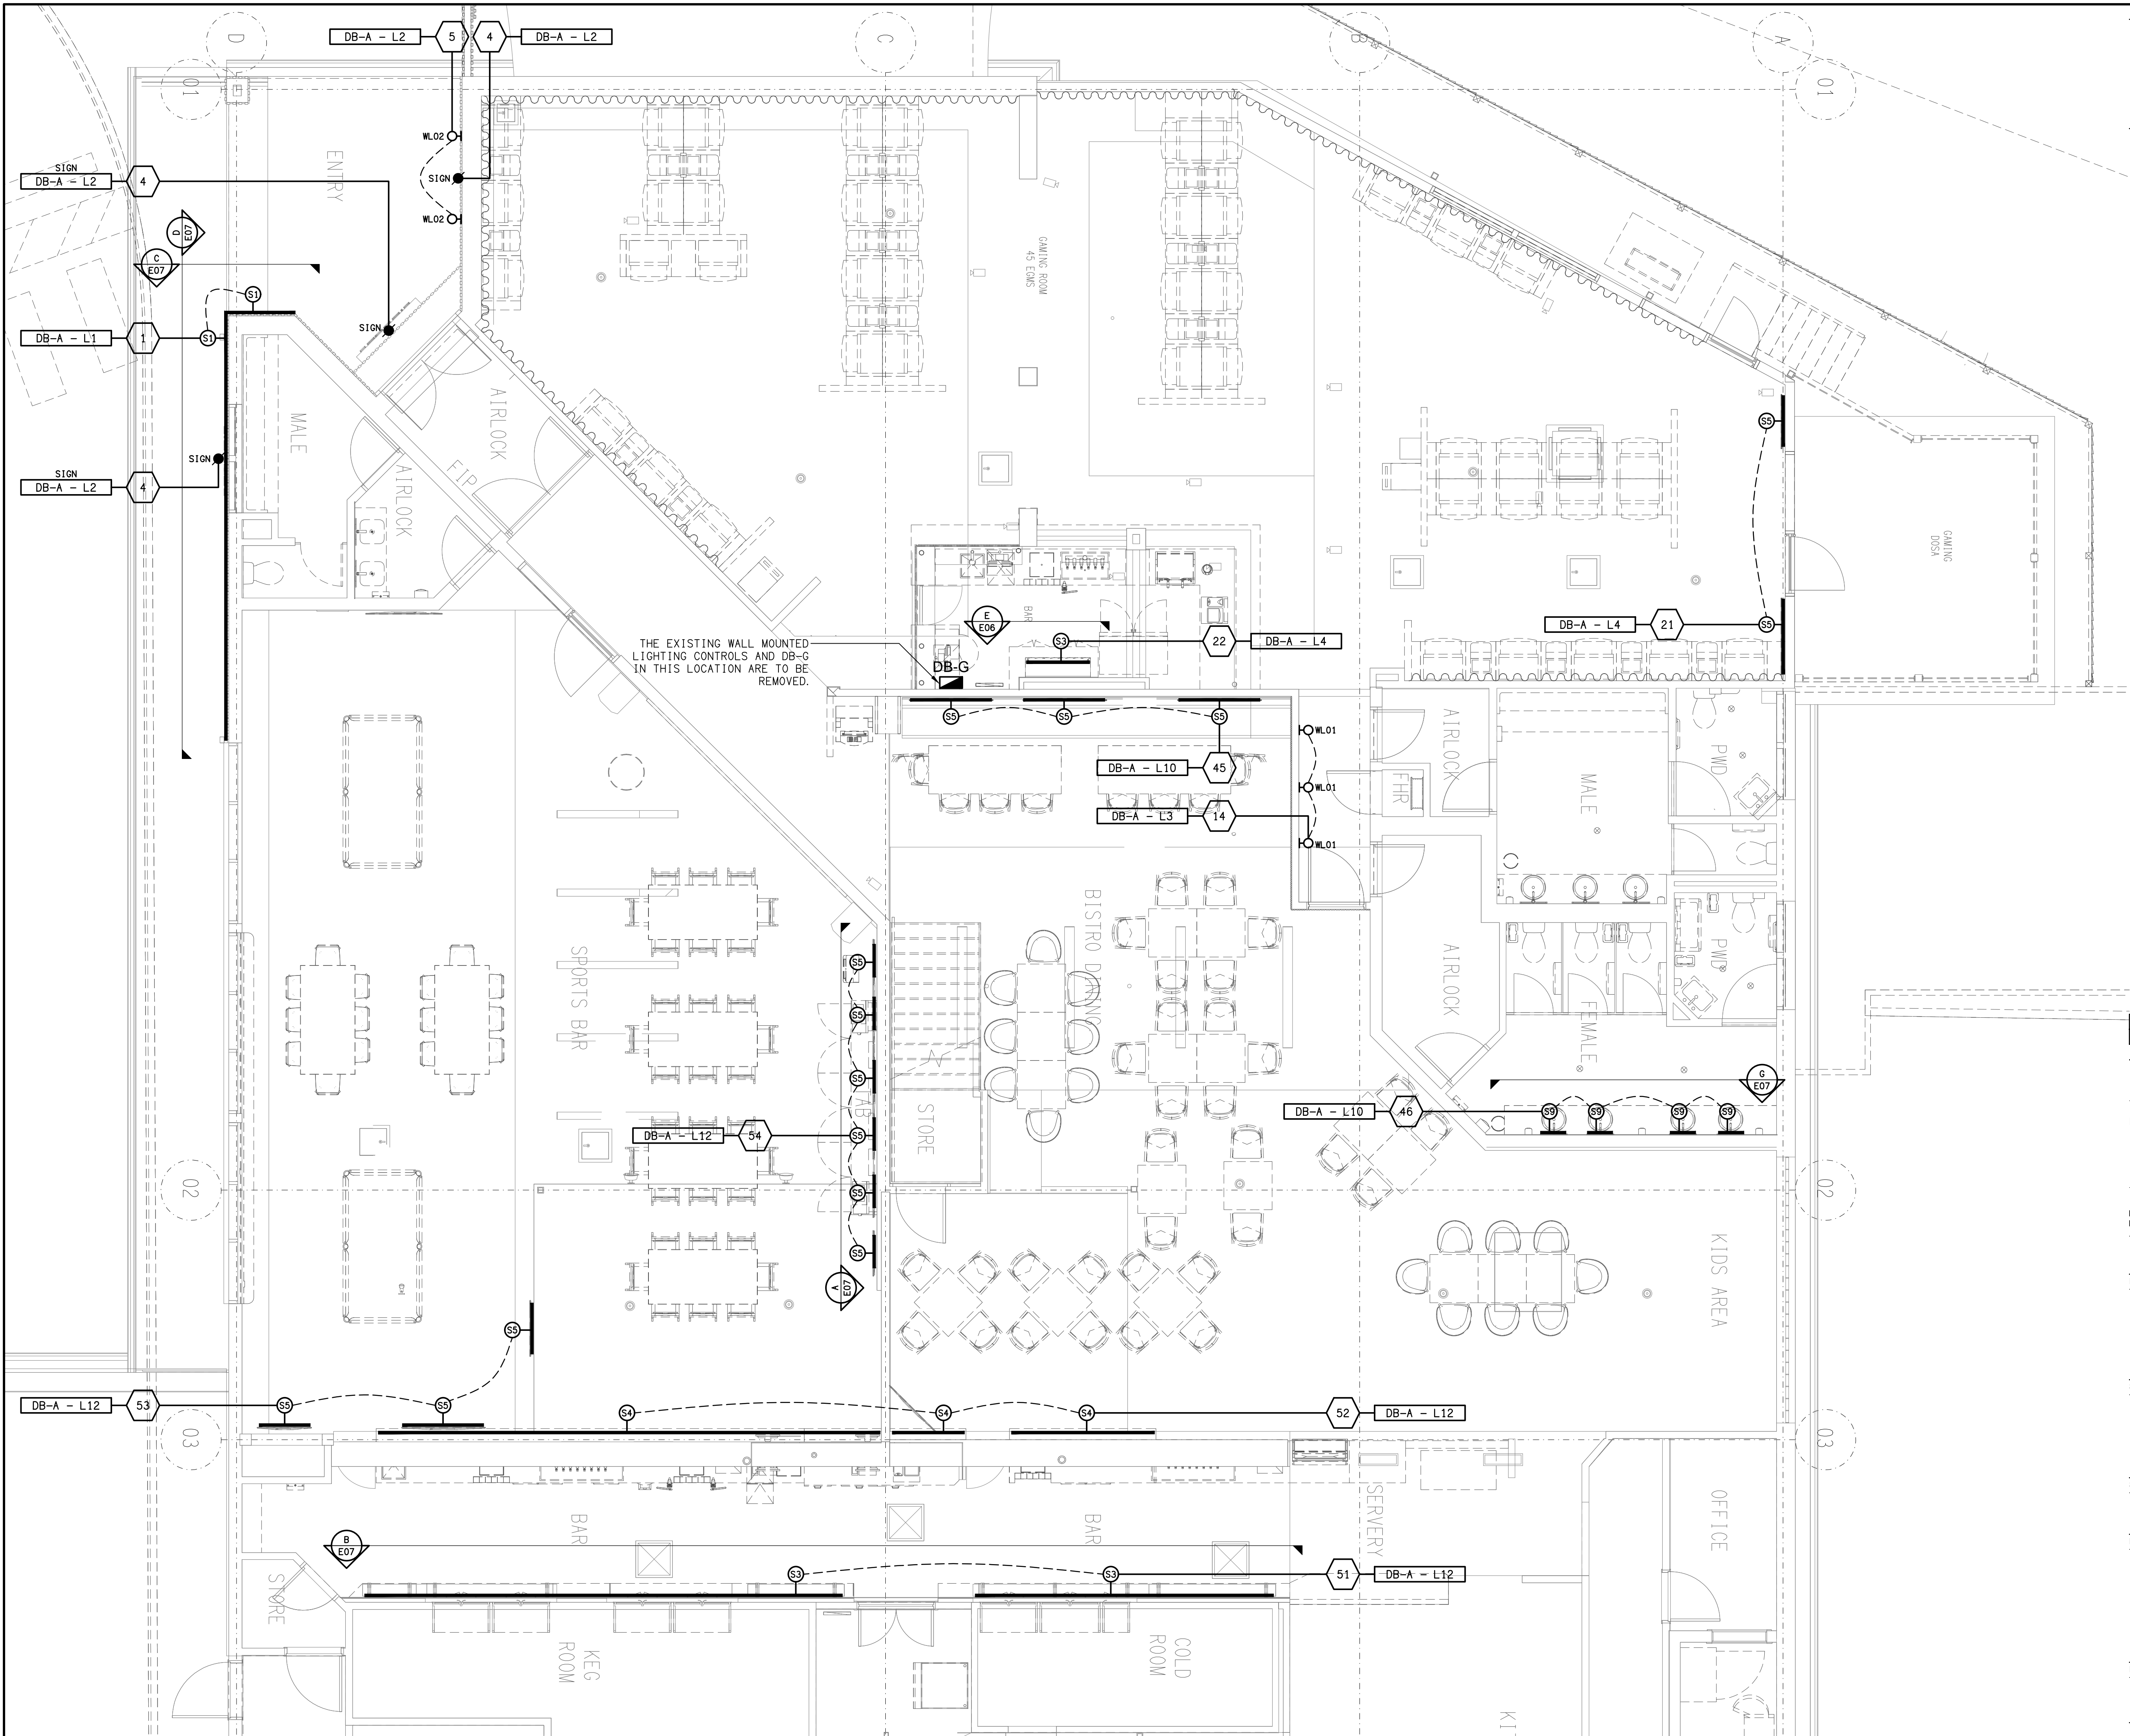

|      |              |            |
|------|--------------|------------|
| B    | TENDER       | 03/11/2025 |
| REV: | DESCRIPTION: | DATE:      |

**ELECTRICAL DESIGN GROUP**  
ELECTRICAL BUILDING SERVICES CONSULTANTS

BRISBANE: P.O. Box 15 Sherwood Qld 4075  
Phone: (07) 3278 4375  
Email: brisbane@edg.net.au  
Web: www.edg.net.au

ELECTRICAL DESIGN GROUP BRISBANE PTY LTD  
ACN 092 710 793

TRADING AS:  
ELECTRICAL DESIGN GROUP

PROJECT:

**KENSINGTON TAVERN**

SITE ADDRESS:

**25 JULIE STREET, CRESTMEAD  
QUEENSLAND**

SCALE: SHEET SIZE:

**1:50** AT **A1**

DRAWING TITLE:

**ELECTRICAL SERVICES  
GROUND LEVEL  
WALL LIGHTS PLAN**

PROJECT NO: DRAWING NO: REVISION:

**C3638a E06 B**