


THE COPYRIGHT OF THIS DRAWING REMAINS THE PROPERTY OF THE ELECTRICAL DESIGN GROUP.


USE FIGURED DIMENSIONS IN PREFERENCE TO SCALE.

ALL DIMENSIONS TO BE VERIFIED ONSITE.


**BURGER URGE**

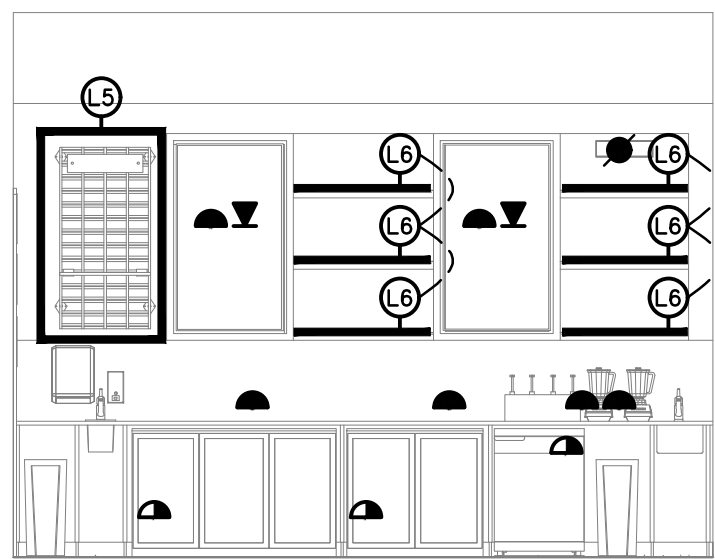


**DETAIL 01**  
BAR REAR WALL ELEVATION  
SCALE 1: 50

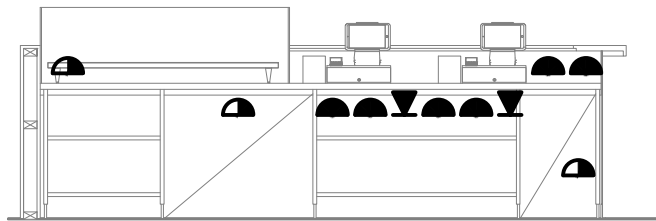


**DETAIL 02**  
BAR COUNTER ELEVATION  
SCALE 1: 50

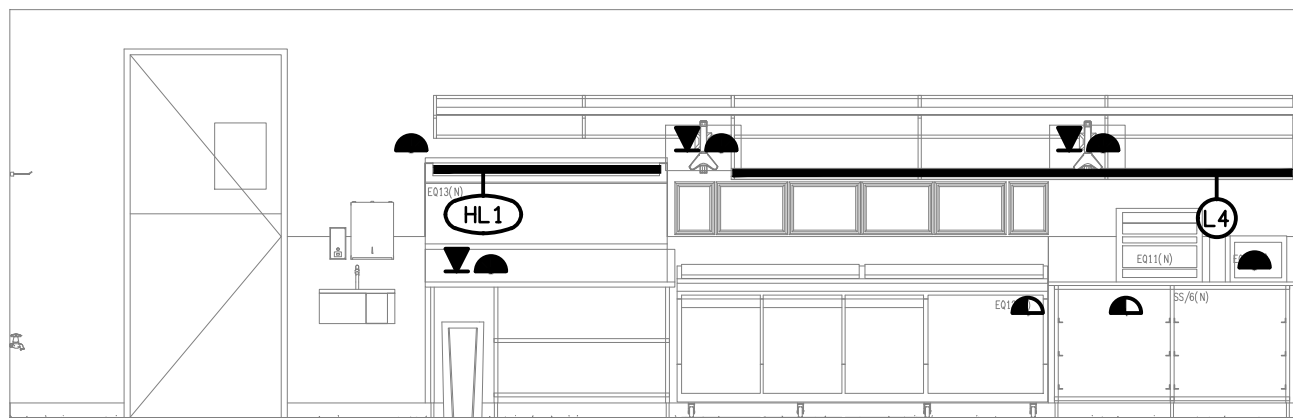


**DETAIL 03**  
BOH MAKELINE ELEVATION  
SCALE 1: 50

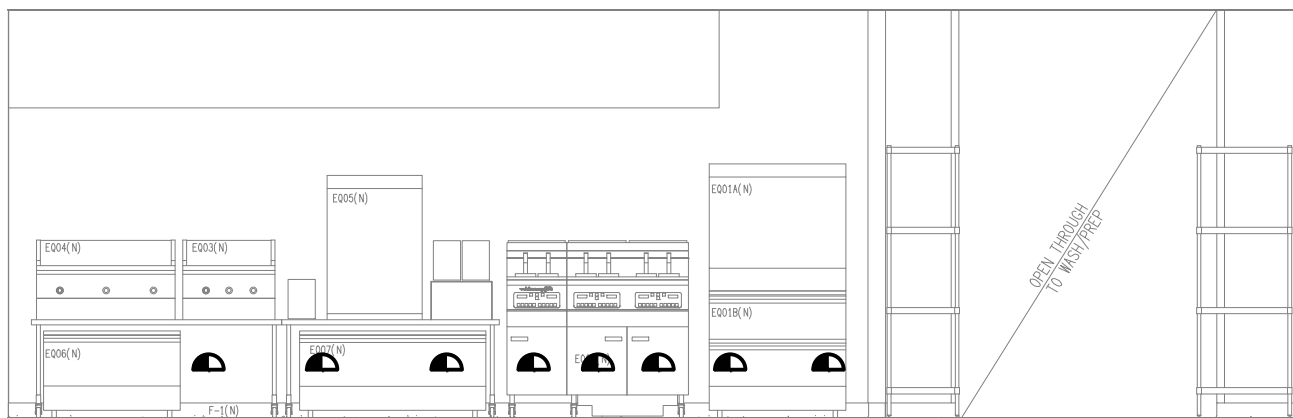


**DETAIL 04**  
BOH COOKLINE ELEVATION  
SCALE 1: 50

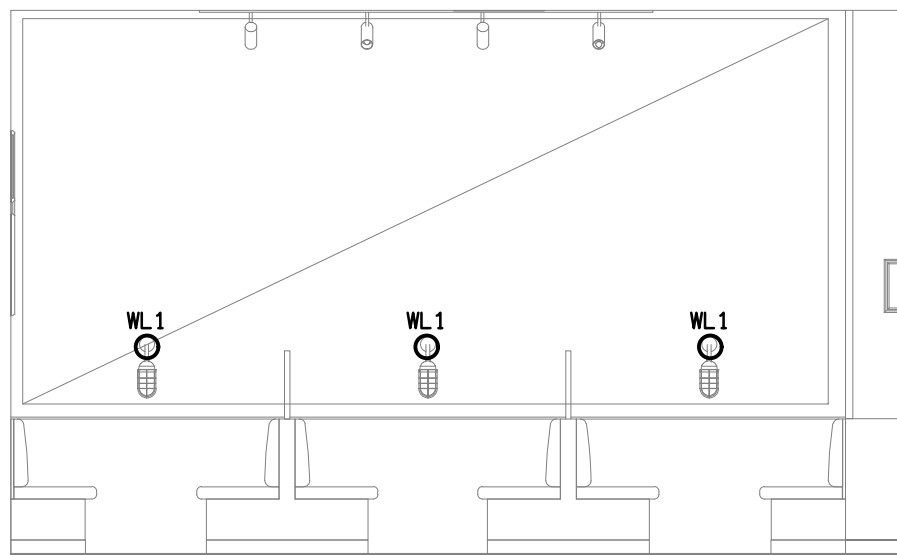

**DETAIL 05**  
FOH DINING FEATURE WALL 1 ELEVATION  
SCALE 1: 50

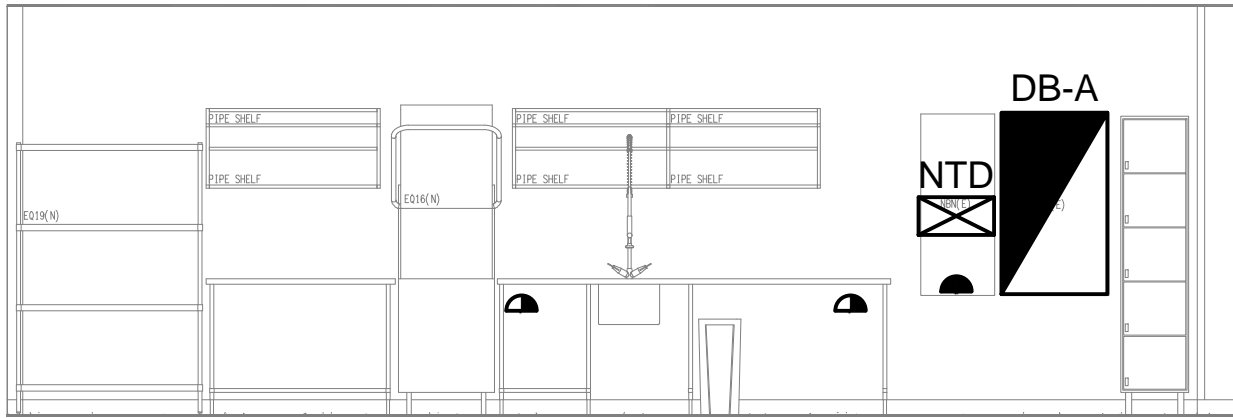

**DETAIL 06**  
BOH WASH UP ELEVATION  
SCALE 1: 50

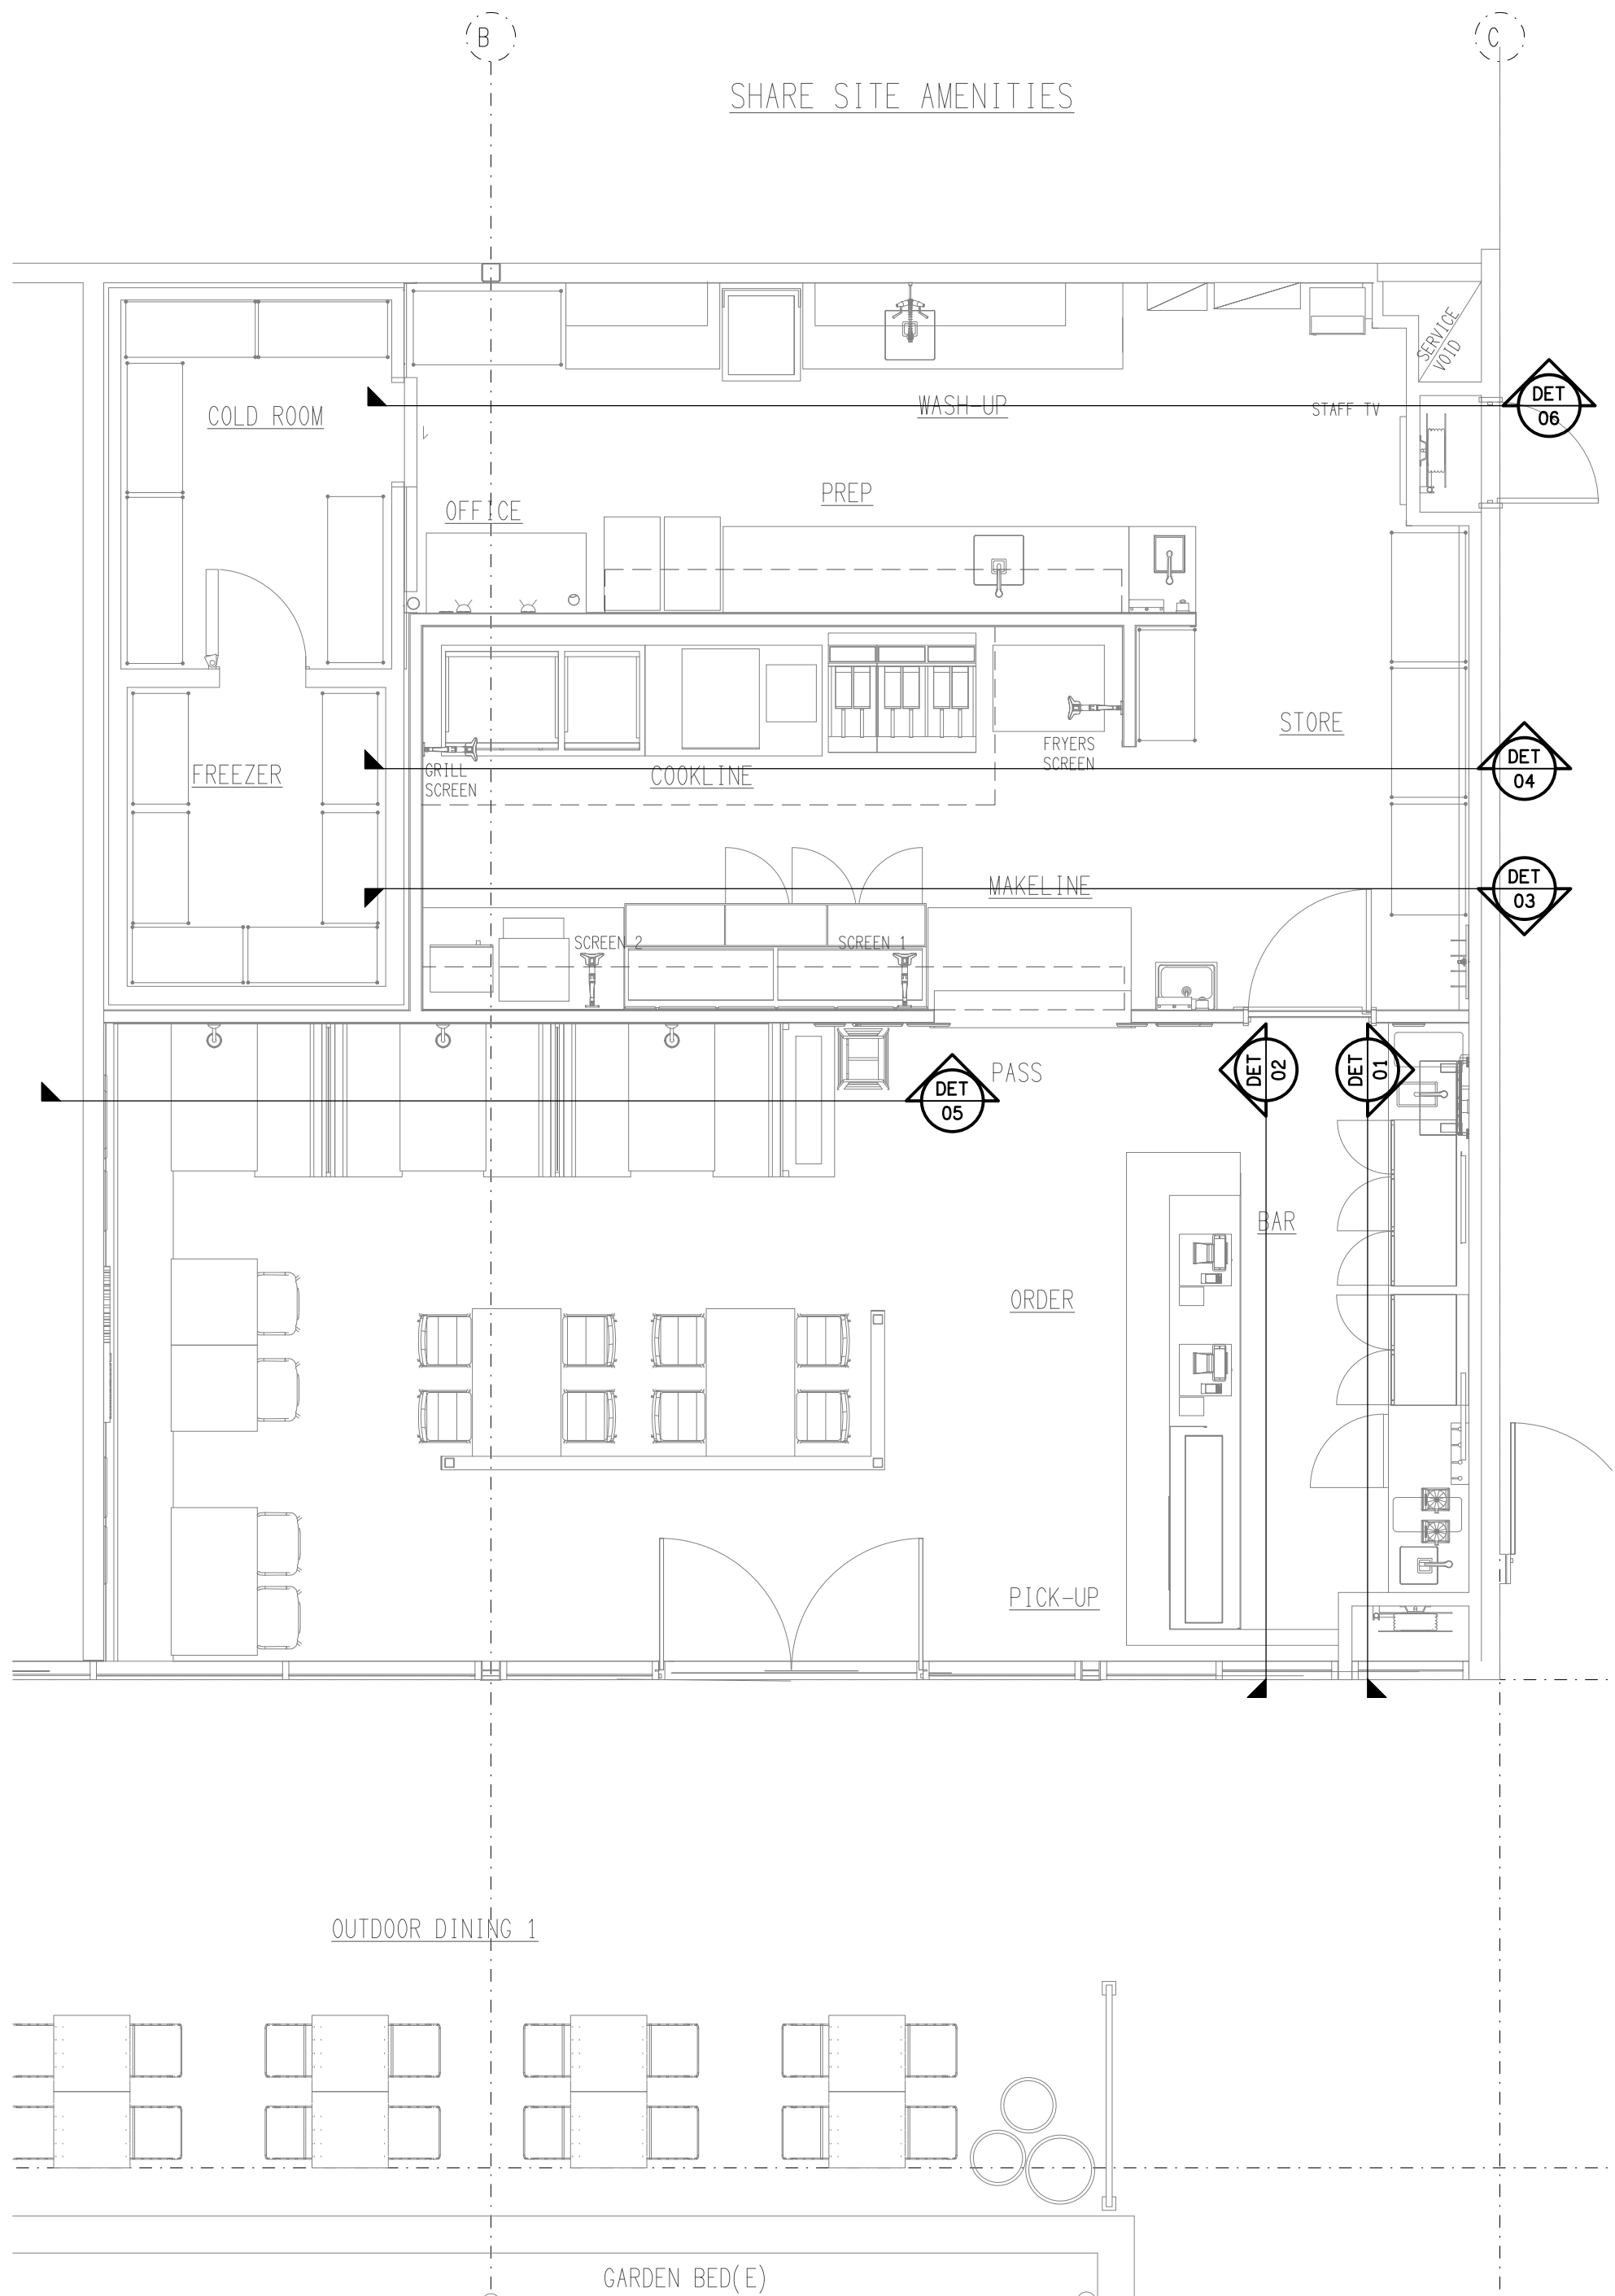

**REFERENCE PLAN**  
BURGER URGE TENANCY  
SCALE 1: 50

|      |              |            |
|------|--------------|------------|
| A    | TENDER       | 19/12/2025 |
| REV: | DESCRIPTION: | DATE:      |

**ELECTRICAL DESIGN GROUP**  
ELECTRICAL BUILDING SERVICES CONSULTANTS

BRISBANE: P.O. Box 15 Sherwood Qld 4075  
Phone: (07) 3278 4375  
Email: brisbane@edg.net.au  
Web: www.edg.net.au

ELECTRICAL DESIGN GROUP BRISBANE PTY LTD  
ACN 092 710 793

TRADING AS:  
ELECTRICAL DESIGN  
GROUP

PROJECT:

**BURGER URGE  
RIPLEY**

SITE ADDRESS:

7004 BARRAMS ROAD, SOUTH RIPLEY  
QUEENSLAND

SCALE: SHEET SIZE:

1:50 AT A1

DRAWING TITLE:

**ELECTRICAL SERVICES  
DETAIL ELEVATIONS**

PROJECT NO: DRAWING NO: REVISION:

**C3693a E05 A**