


PUBLIC ADDRESS LEGEND

	200mm CEILING SPEAKER
	200mm CEILING SPEAKER C/W INSULATED VOLUME CONTROL
	PENDANT SPEAKER SUSPENDED
	200mm SURFACE MOUNTED SPEAKER
	200mm SURFACE MOUNTED SPEAKER C/W INSULATED VOLUME CONTROL
	10 WATTS HORN SPEAKER
	VOLUME CONTROL ON WALL
	MICROPHONE POINT
	ALARM CHIME BUTTON
	AMPLIFIER



PUBLIC ADDRESS NOTES

1. THE P.A. SYSTEM CONTRACTORS ARE TO LIAISE WITH THE ELECTRICAL CONTRACTOR REGARDING THE INSTALLATION OF CONCEALED CONDUITS, WALL BOXES & SPECIFIC POWER REQUIREMENTS.
2. THE MOUNTING HEIGHT OF THE MICROPHONE POINT AND VOLUME CONTROL OUTLETS ARE GENERALLY 1500mm AFFL. IN THE OFFICE AREA THE OUTLETS ARE TO BE MOUNTED ON WALL OBJECTS.
3. ALL COMPONENTS, INCLUDING SPEAKERS, FLEX, CABLE TIES, ROSES, OUTLETS, MICROPHONE PLATES, WALL BOXES ETC. SHALL BE WHITE IN COLOUR. COMPONENTS AND CABLES TO BE BLACK WHEN MOUNTED ON DARK COLOURED CEILING AND WALLS.

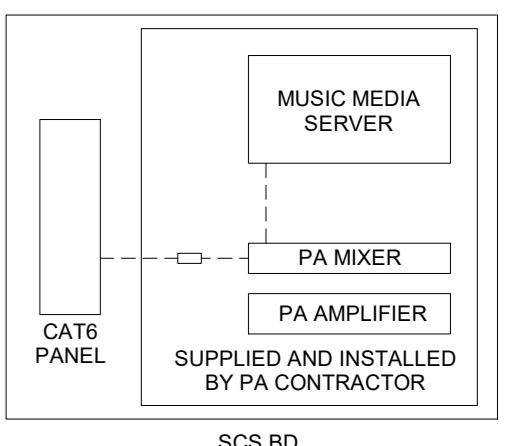

KEY
 - - - CABLE INSTALLED BY PA CONTRACTOR
 □ LINE ISOLATED UNIT (LUI) BY PA CONTRACTOR


DATA, PA & BACKGROUND MUSIC HOOK-UP DIAGRAM

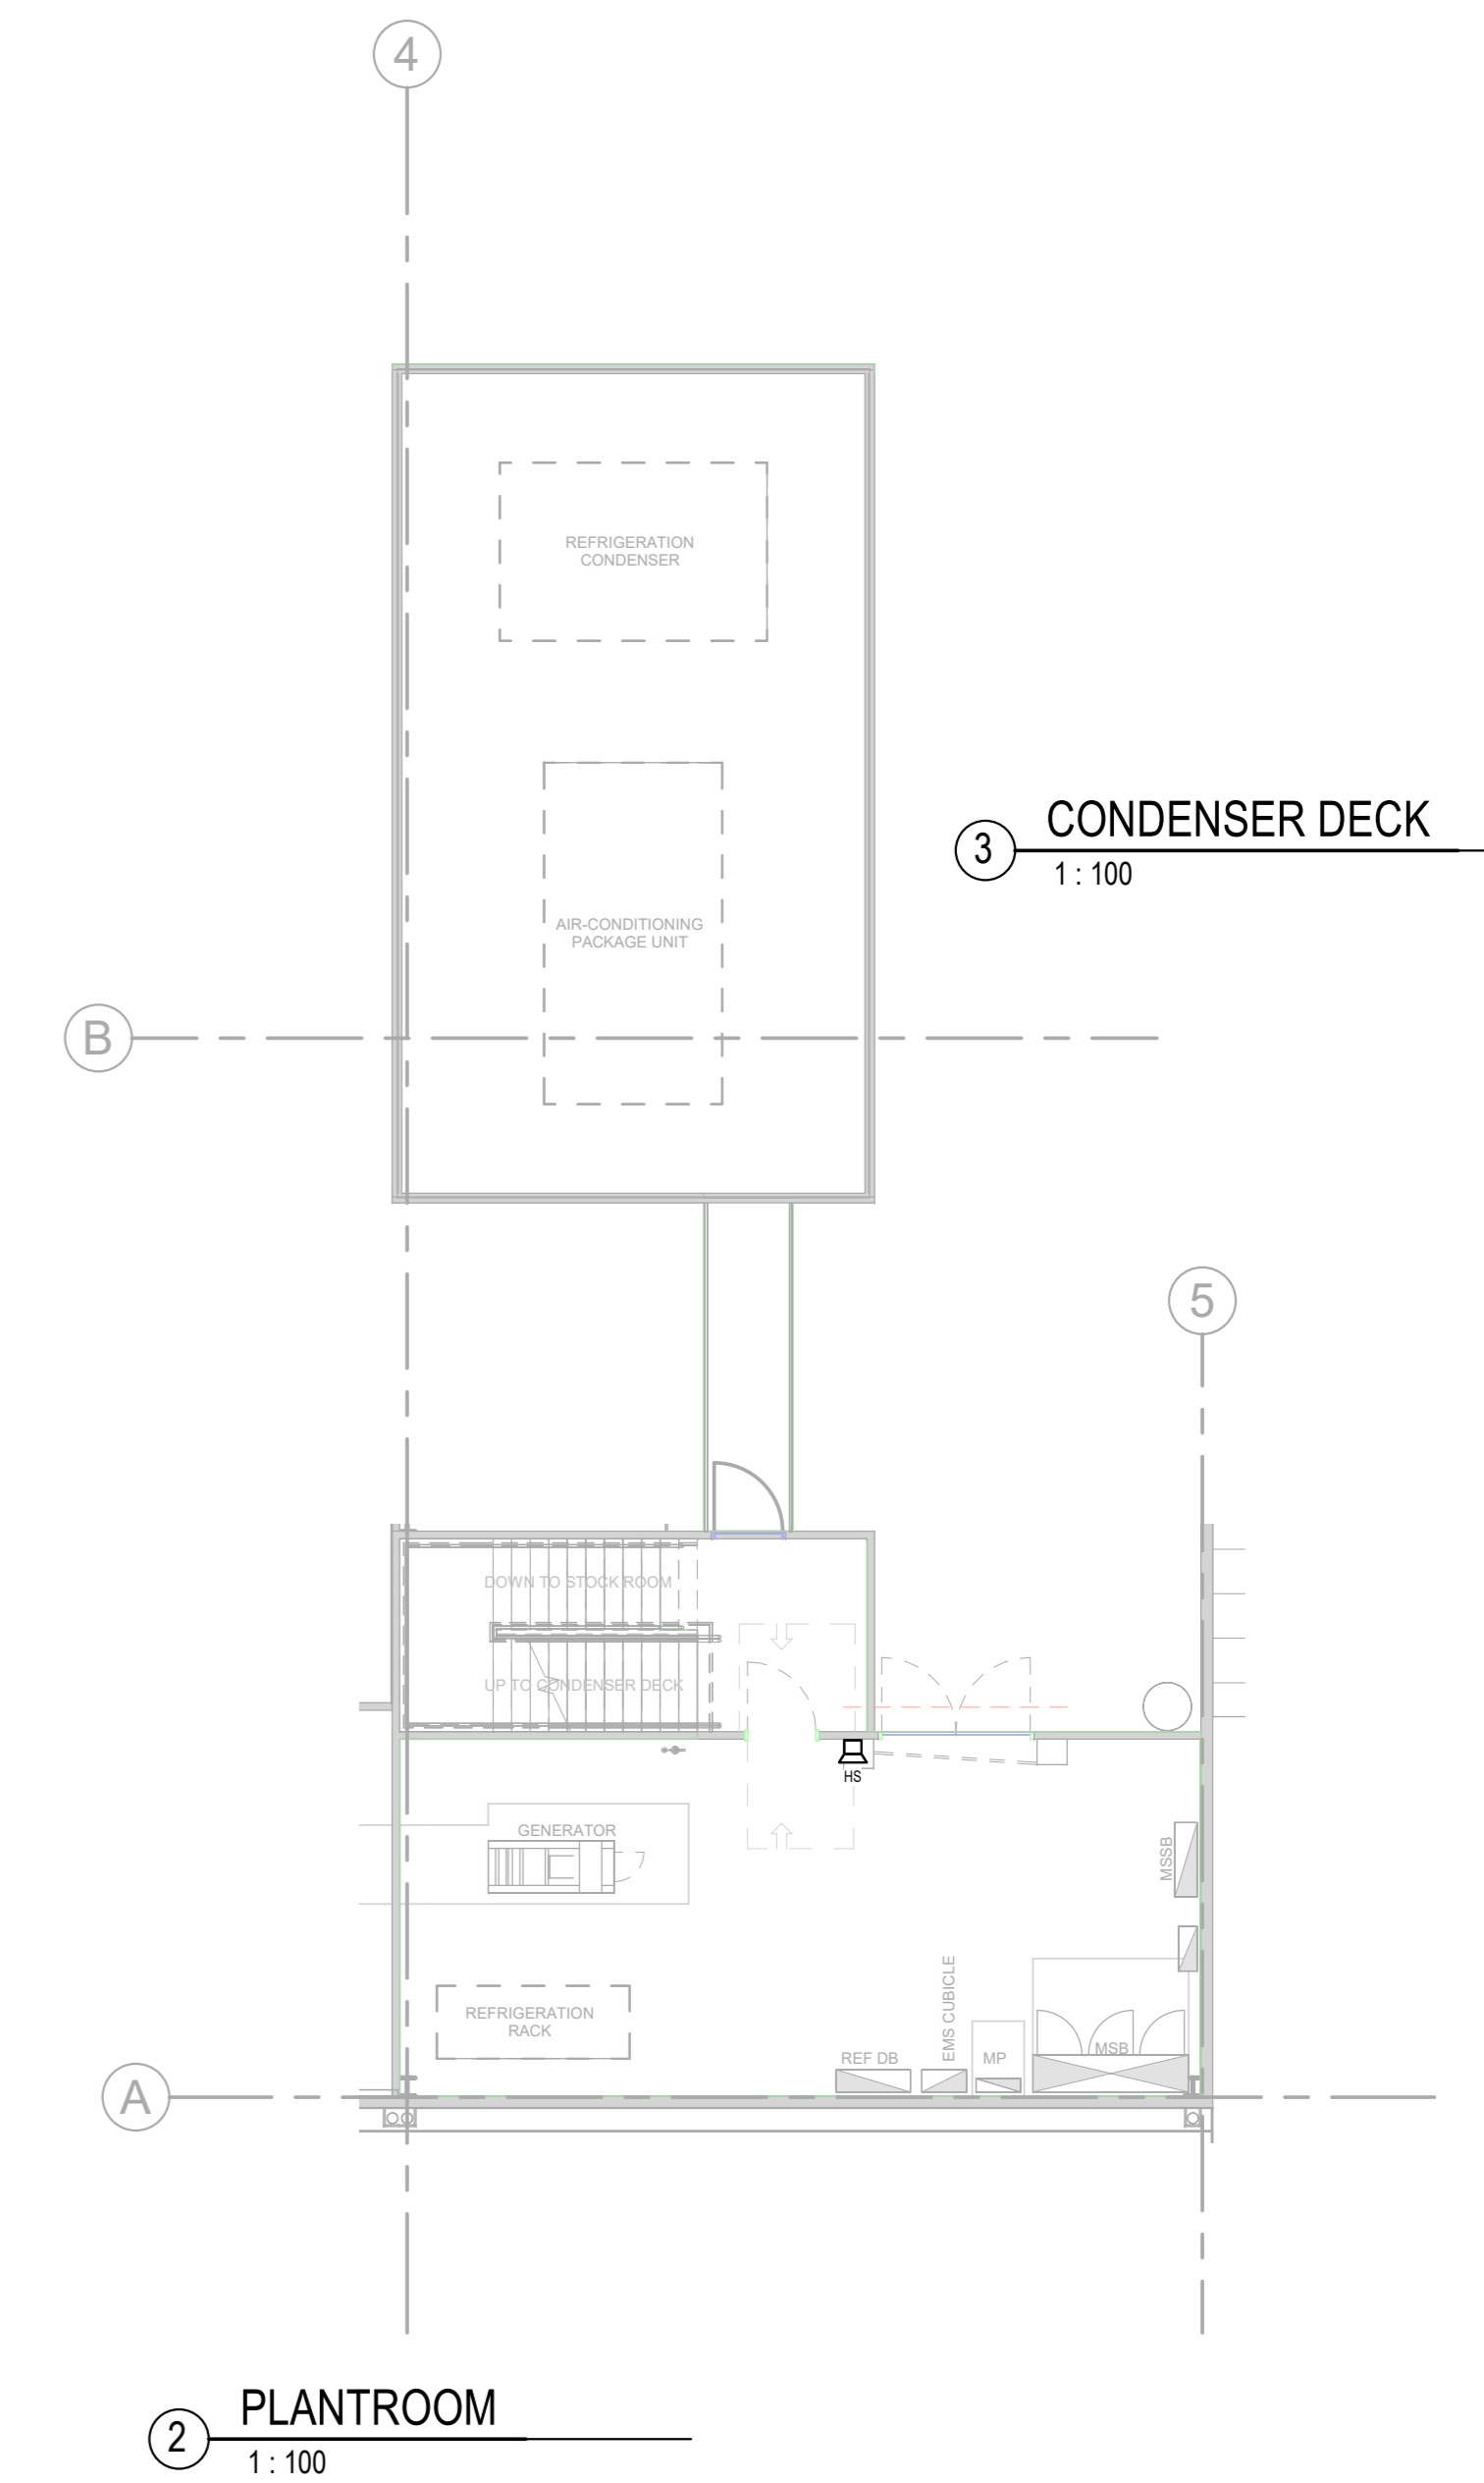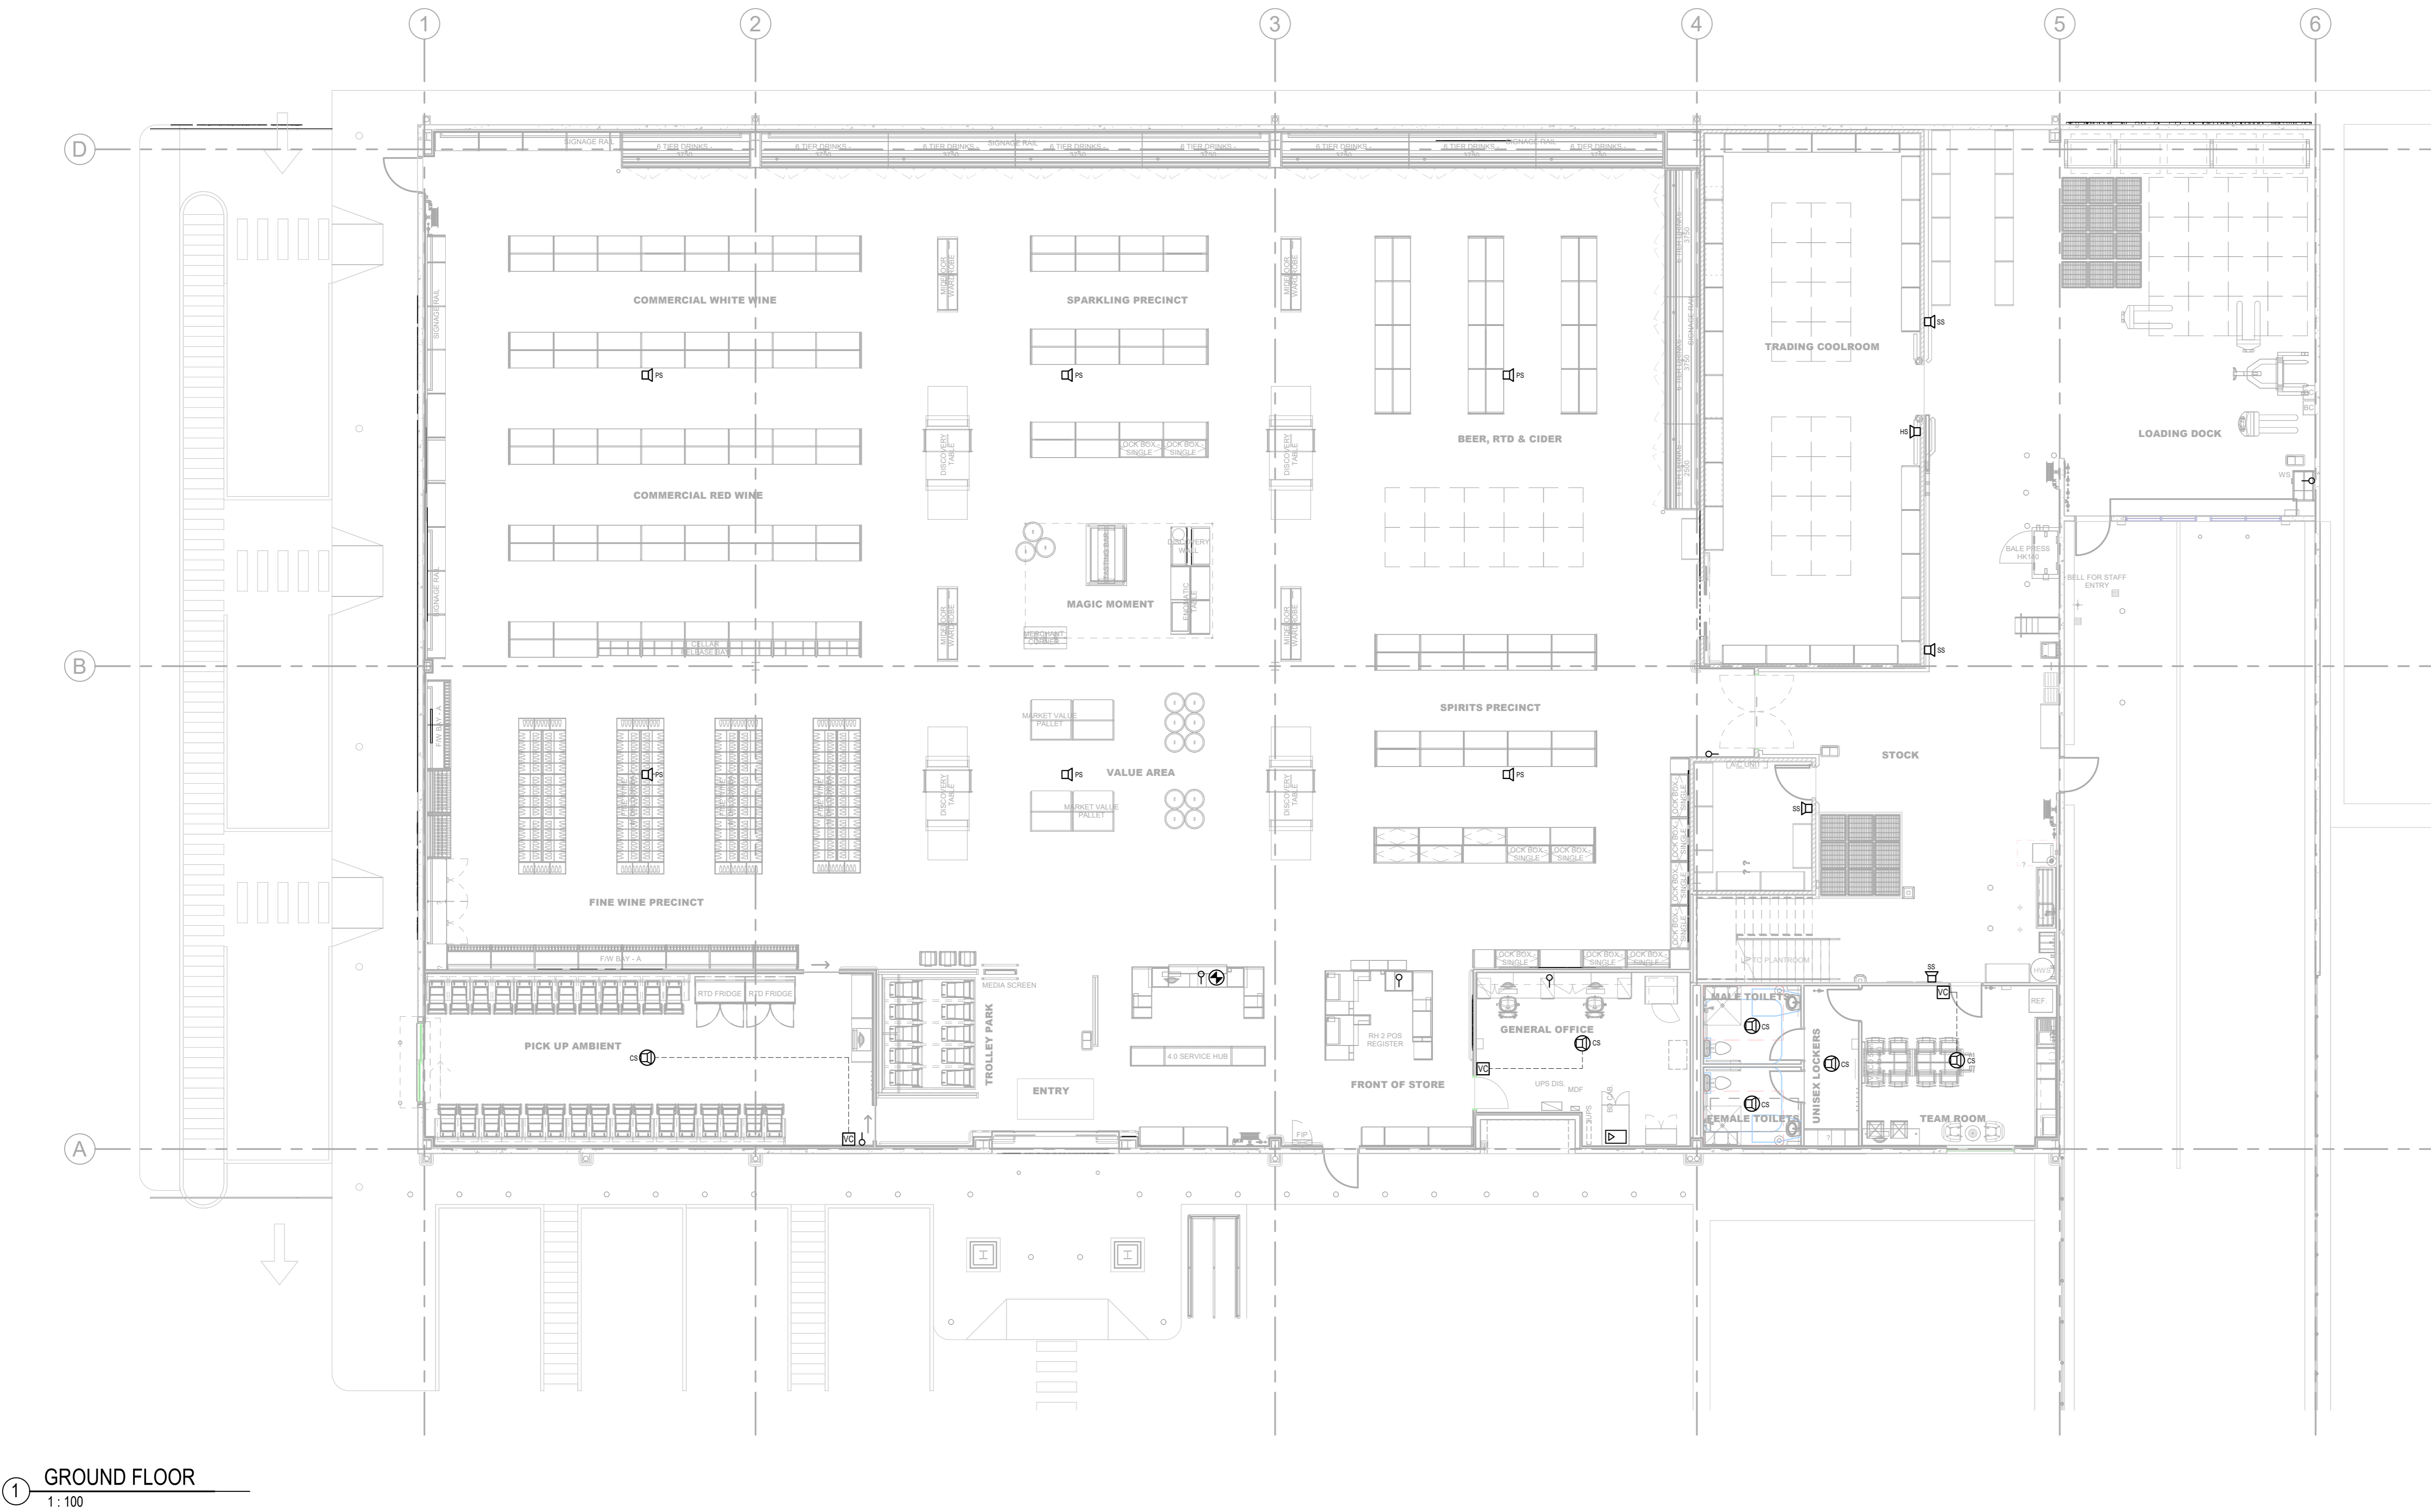

COMPANY DETAILS
 Endeavour Group
 100 Waterloo Street, Surry Hills NSW
 Sydney NSW 1513 Australia
 Tel: +61 (0)2 9211 1111
 Fax: +61 (0)2 9211 1112
 Email: info@endeavourgroup.com.au
 Website: www.endeavourgroup.com.au

REV. REVISION DETAILS
 A FIRST ISSUE

DATE BY
 20/10/21 CT

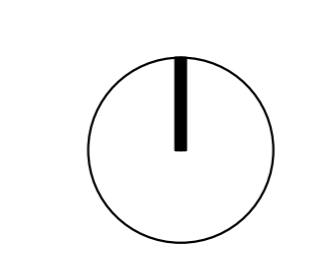

PROJECT ADDRESS:
 LEVEL 1, 26 WATERLOO STREET, SURRY HILLS NSW

DRAWING NAME:
 PUBLIC ADDRESS LAYOUT

SCALE:
 1:100 @ A0

DRAWN BY: EDG
APPROVED BY: ENDEAVOUR GROUP

DOC STAGE: DA200 FITOUT
KIT VERSION: DM 2022 KIT

REGION / STATE: ALL
DRAWING No.: DME606
REVISION: A

