


MODIFY THE EXISTING ELECTRICAL SERVICES WITHIN THIS DASH LINED AREA AS NECESSARY TO ACCOMMODATE THE NEW BUILDING WORKS.

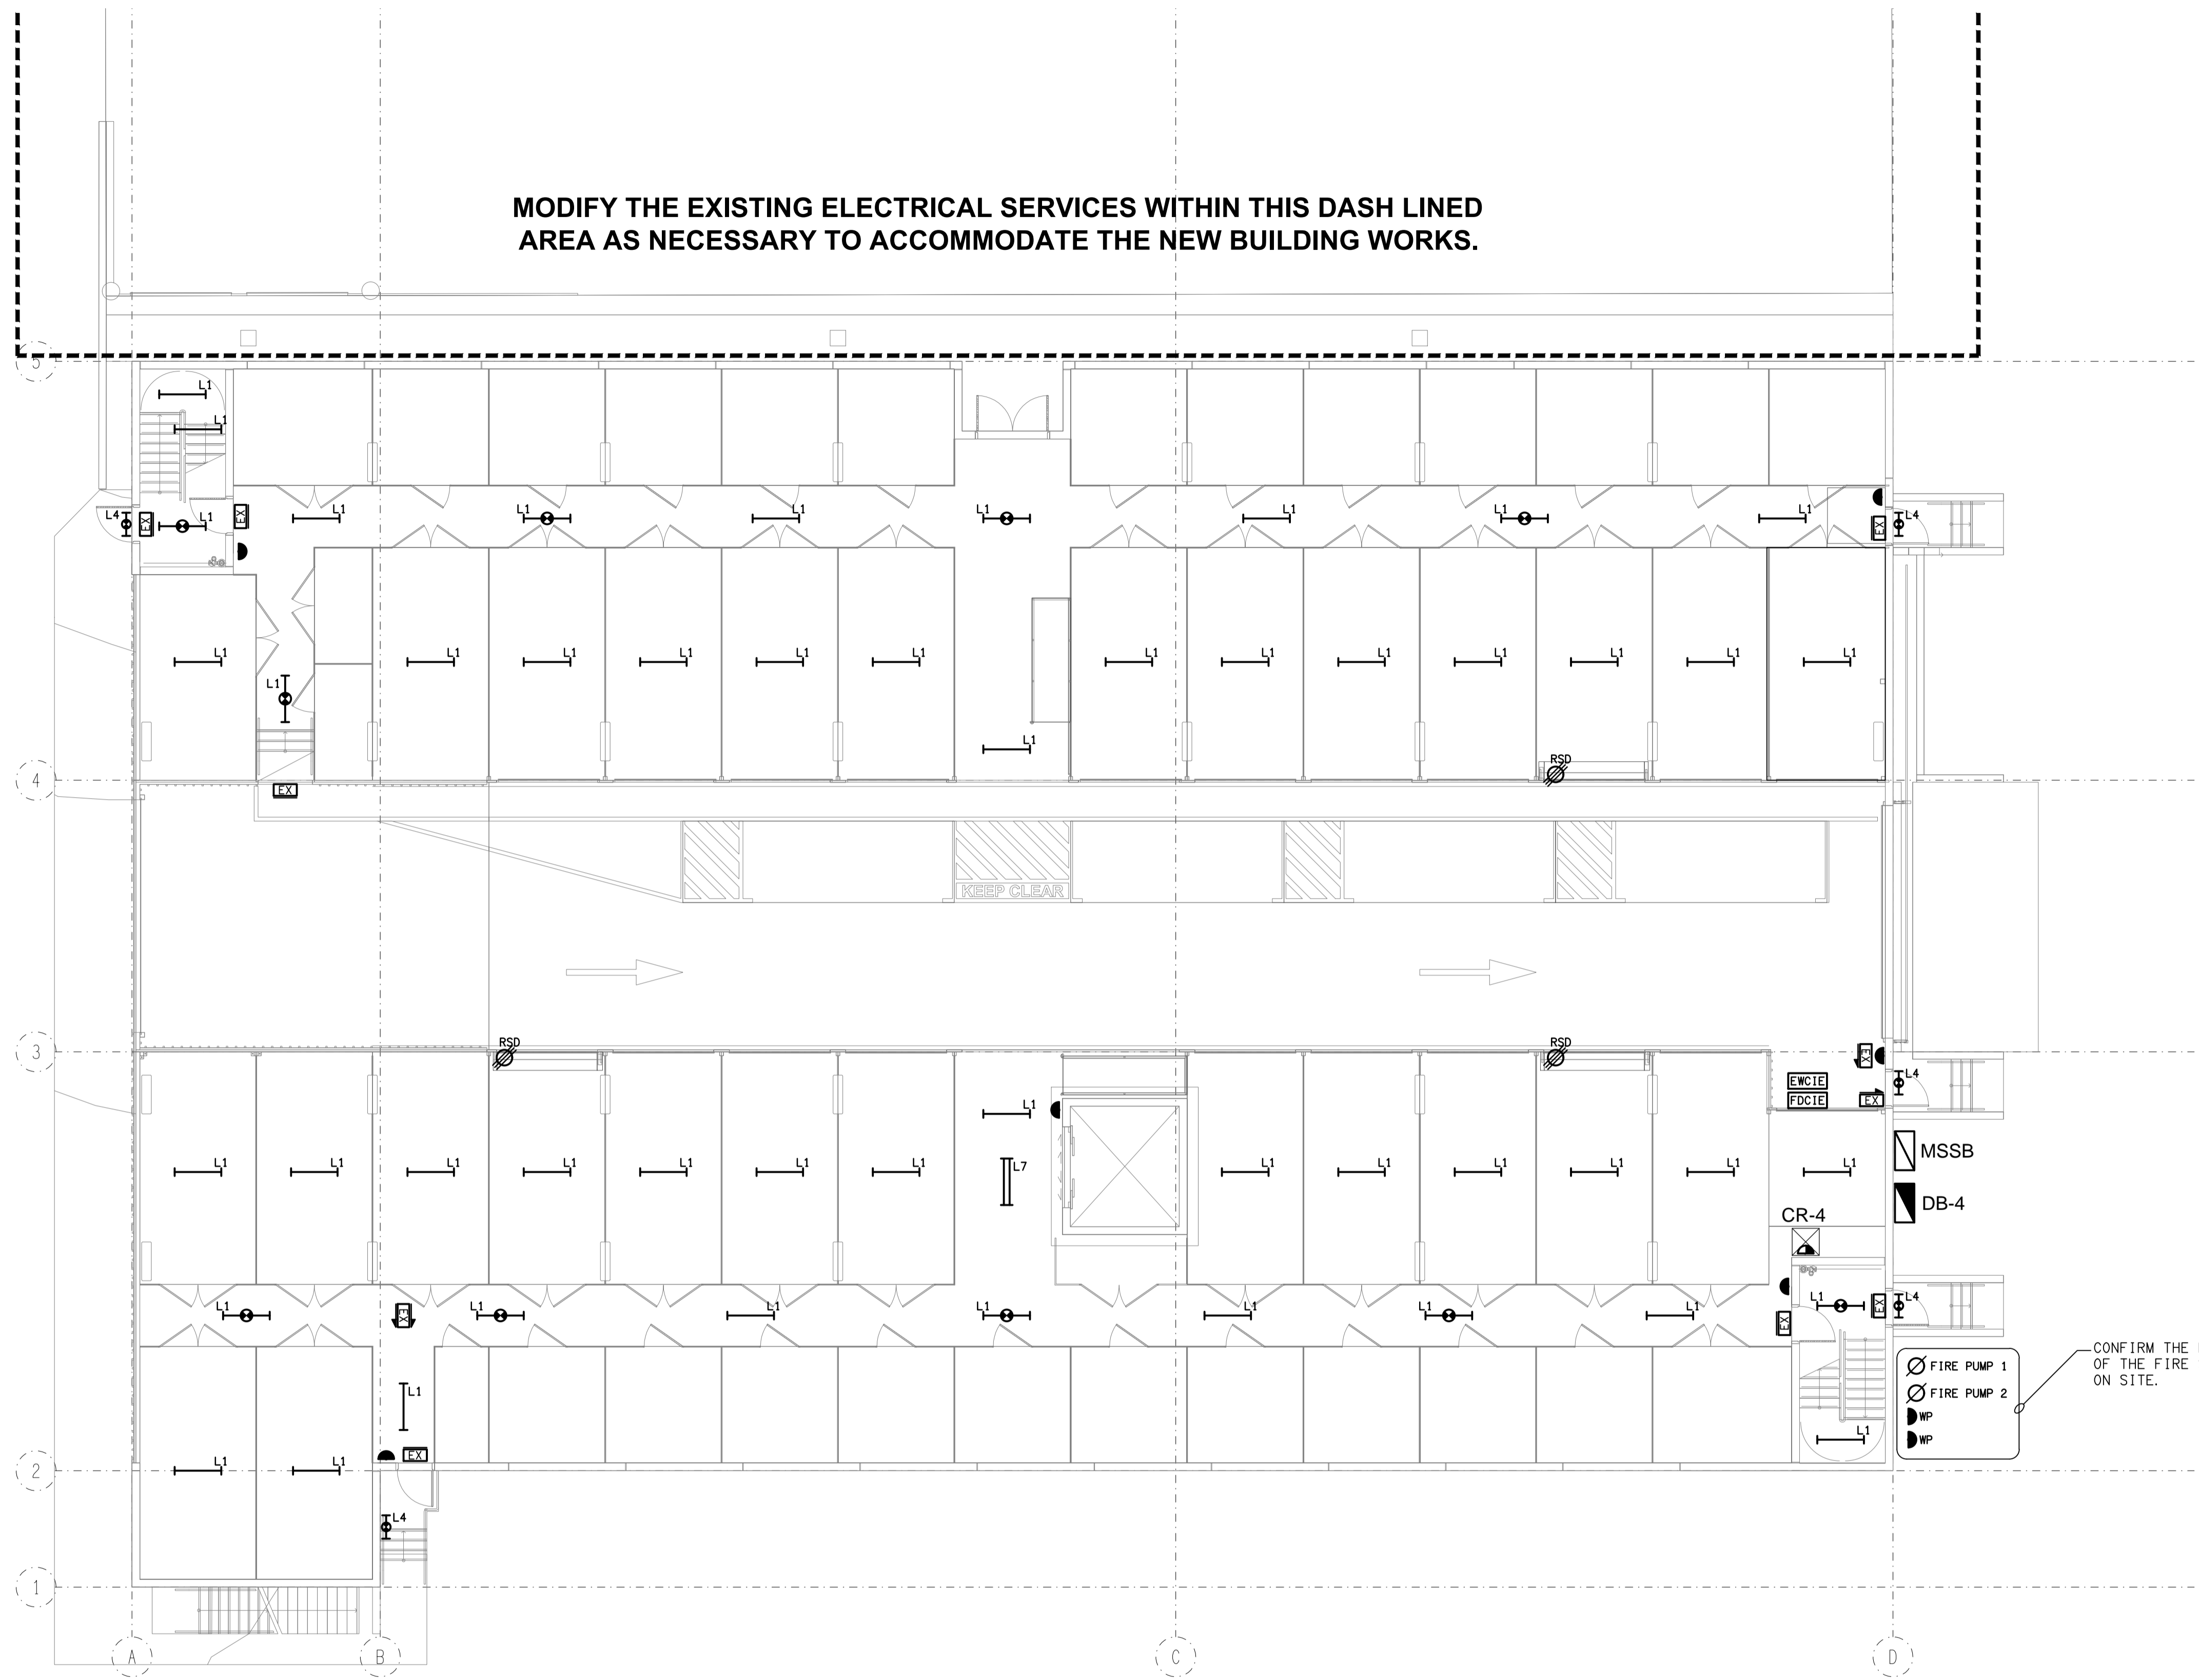

CONFIRM THE LOCATION OF THE FIRE SERVICES ON SITE.

ELECTRICAL DESIGN GROUP BRISBANE
PTY LTD
ACN 092 710 793

THE COPYRIGHT OF THIS DRAWING
REMAINS THE PROPERTY OF THE
ELECTRICAL DESIGN GROUP.

USE FIGURED DIMENSIONS
IN PREFERENCE TO SCALE.

ALL DIMENSIONS TO BE
VERIFIED ONSITE.

ELECTRICAL DESIGN GROUP
ELECTRICAL BUILDING SERVICES CONSULTANTS
BRISBANE GOLD COAST

P.O.Box 15, Sherwood Q.4075
Phone: (07) 3278 4375
Email: brisbane@edg.net.au
Web: www.edg.net.au

PROJECT:
STORAGE KING - MIAMI

15 PARADISE AVENUE, MIAMI, GOLD COAST

B	PRELIMINARY	24/01/2024
REV:	DESCRIPTION:	DATE:

DRAWING:
**ELECTRICAL SERVICES
GROUND LEVEL PLAN**

SCALE: 1:100	AT A1	PROJECT NO: C2806a	DRAWING NO: E03	REVISION: B
-----------------	-------	------------------------------	---------------------------	-----------------------