


MODIFY THE EXISTING ELECTRICAL SERVICES WITHIN THIS DASH LINED AREA AS NECESSARY TO ACCOMMODATE THE NEW BUILDING WORKS.

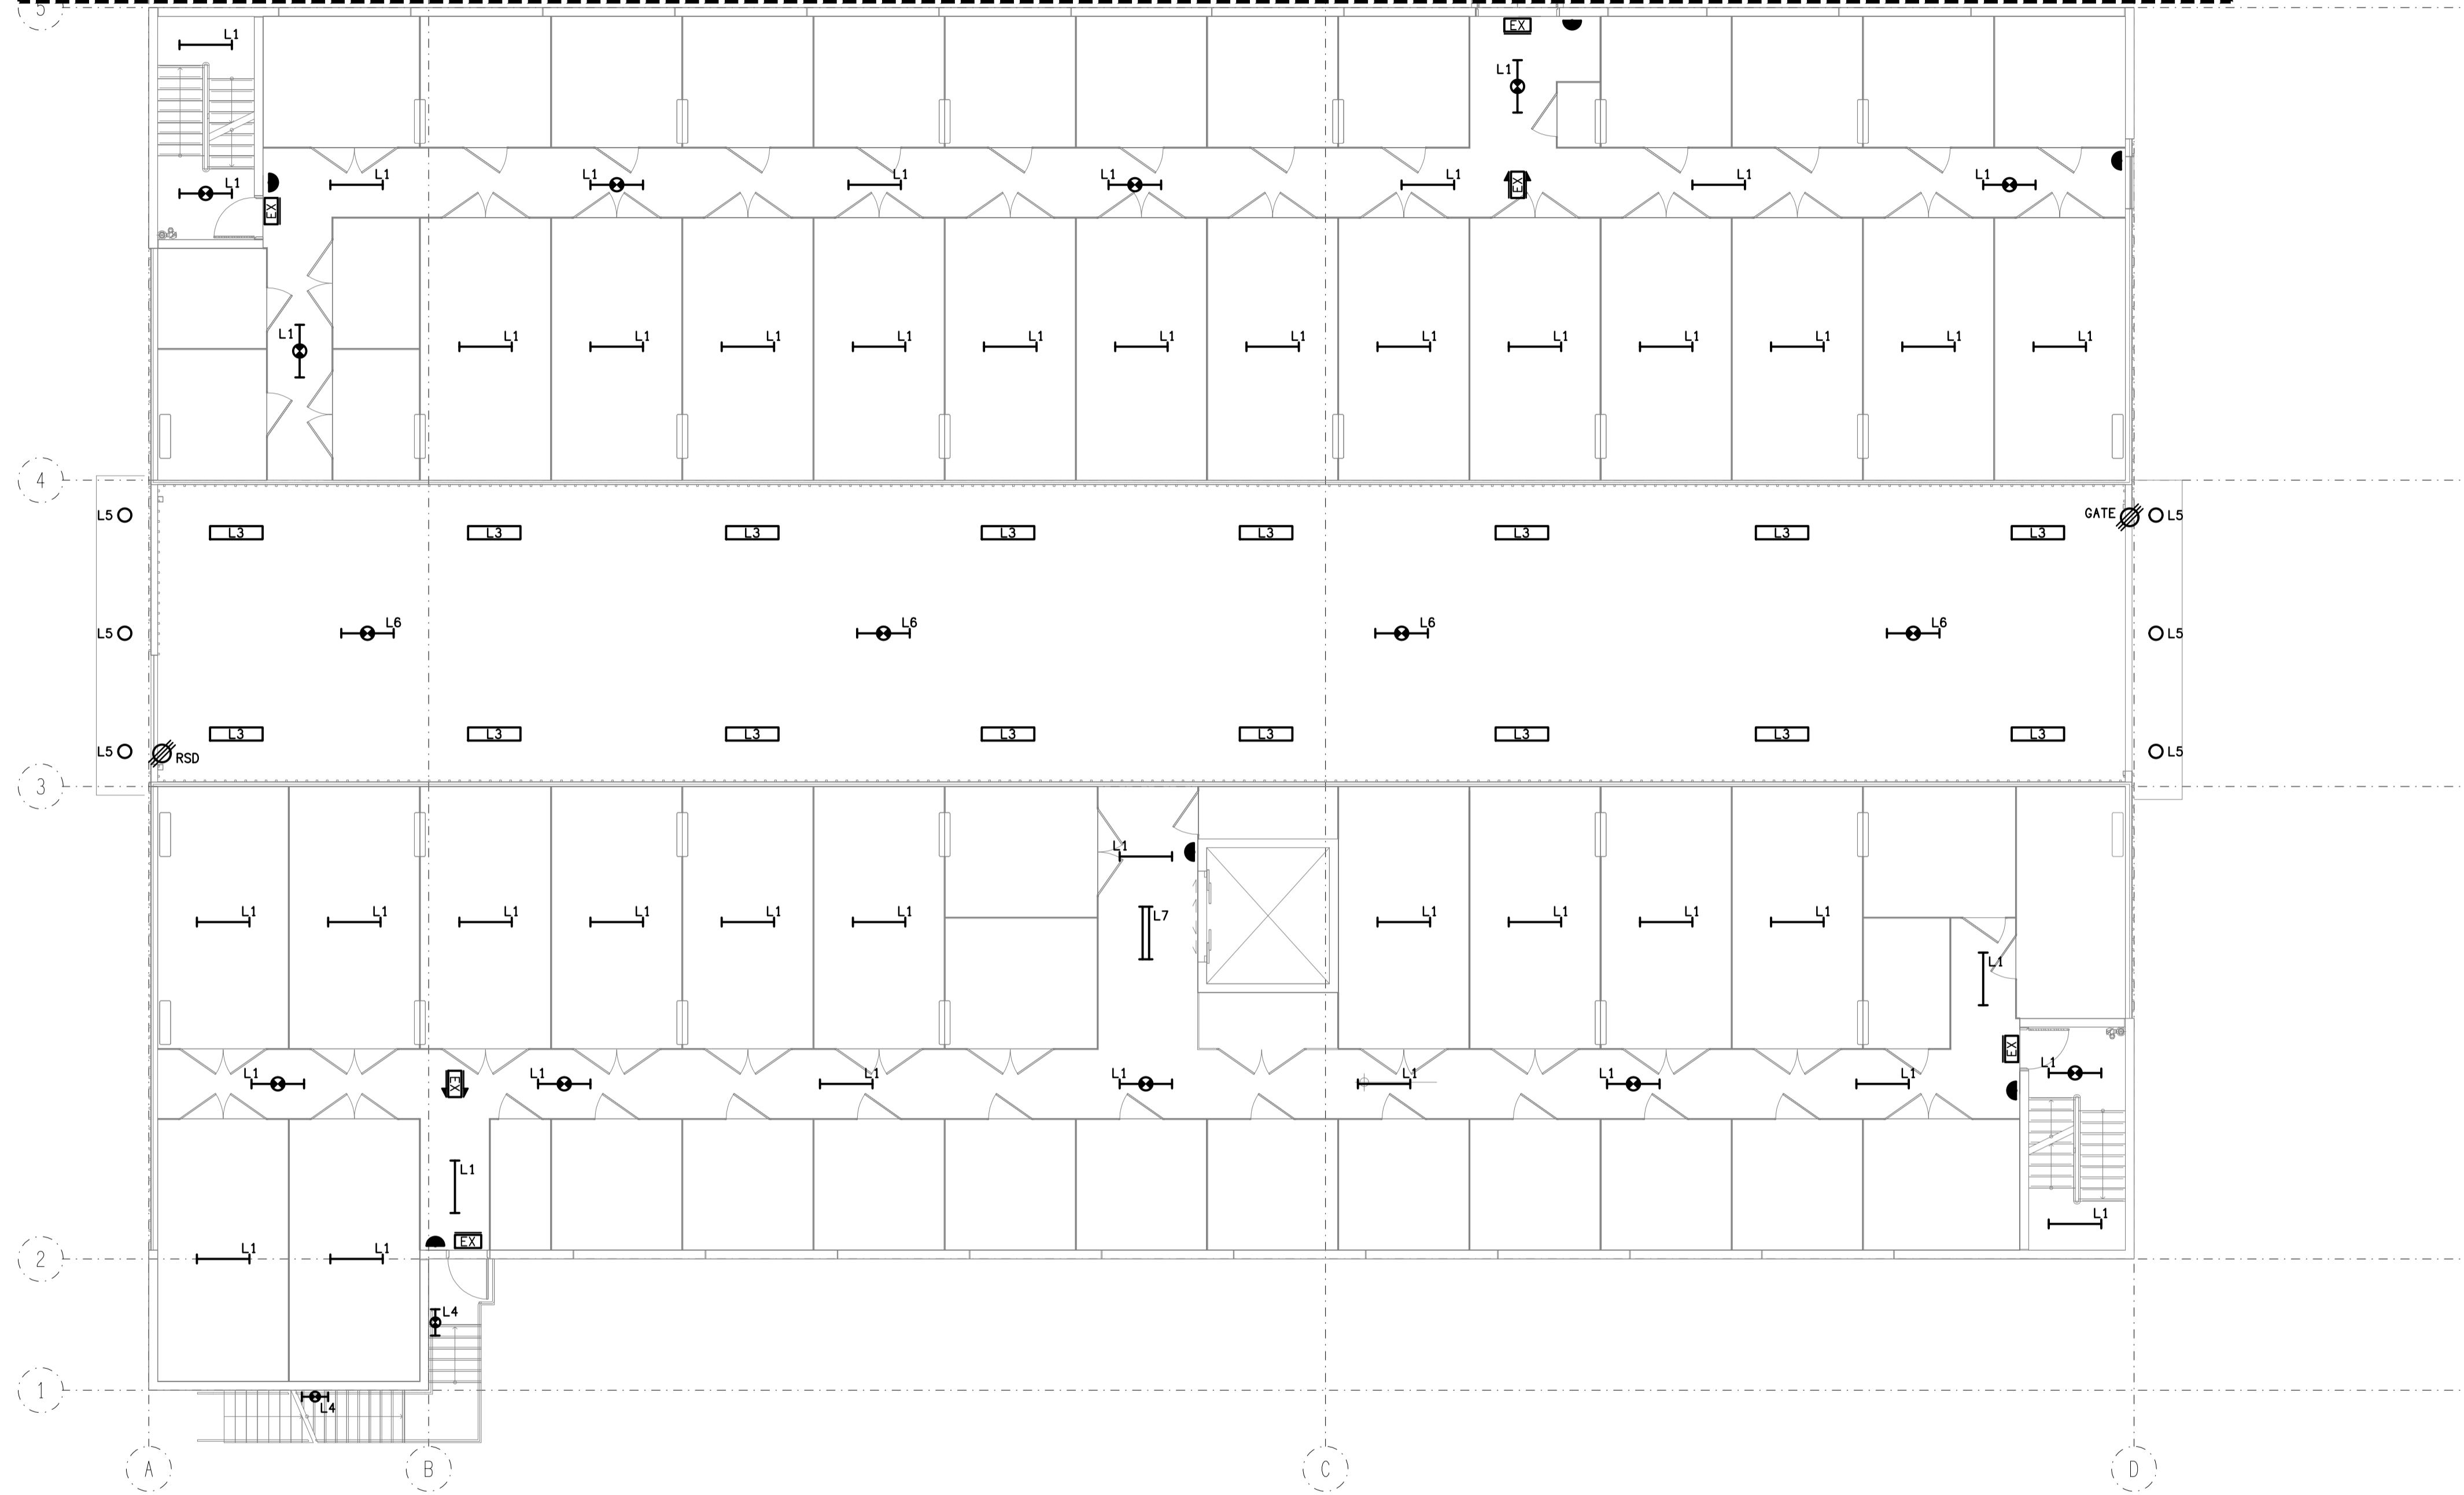

ELECTRICAL DESIGN GROUP BRISBANE  
PTY LTD  
ACN 092 710 793

THE COPYRIGHT OF THIS DRAWING  
REMAINS THE PROPERTY OF THE  
ELECTRICAL DESIGN GROUP.

USE FIGURED DIMENSIONS  
IN PREFERENCE TO SCALE.  
ALL DIMENSIONS TO BE  
VERIFIED ONSITE.

**ELECTRICAL DESIGN GROUP**  
ELECTRICAL BUILDING SERVICES CONSULTANTS  
BRISBANE GOLD COAST

P.O.Box 15, Sherwood Q.4075  
Phone: (07) 3278 4375  
Email: brisbane@edg.net.au  
Web: www.edg.net.au

PROJECT:  
**STORAGE KING - MIAMI**

15 PARADISE AVENUE, MIAMI, GOLD COAST

B	PRELIMINARY	24/01/2024
REV:	DESCRIPTION:	DATE:

DRAWING:  
**ELECTRICAL SERVICES  
LEVEL 1 PLAN**

SCALE:  
1:100

AT A1

PROJECT NO:  
**C2806a**

DRAWING NO:  
**E04**

REVISION:  
**B**