


















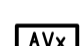
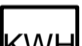
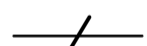





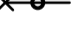


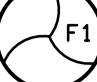
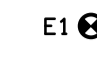


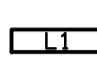
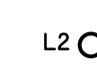
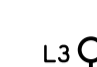
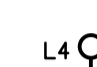
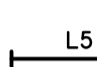





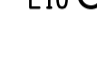
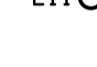
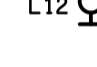
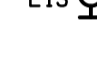
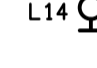
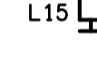
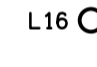
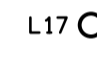
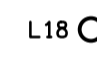
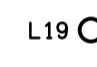
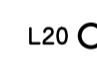
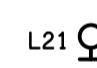

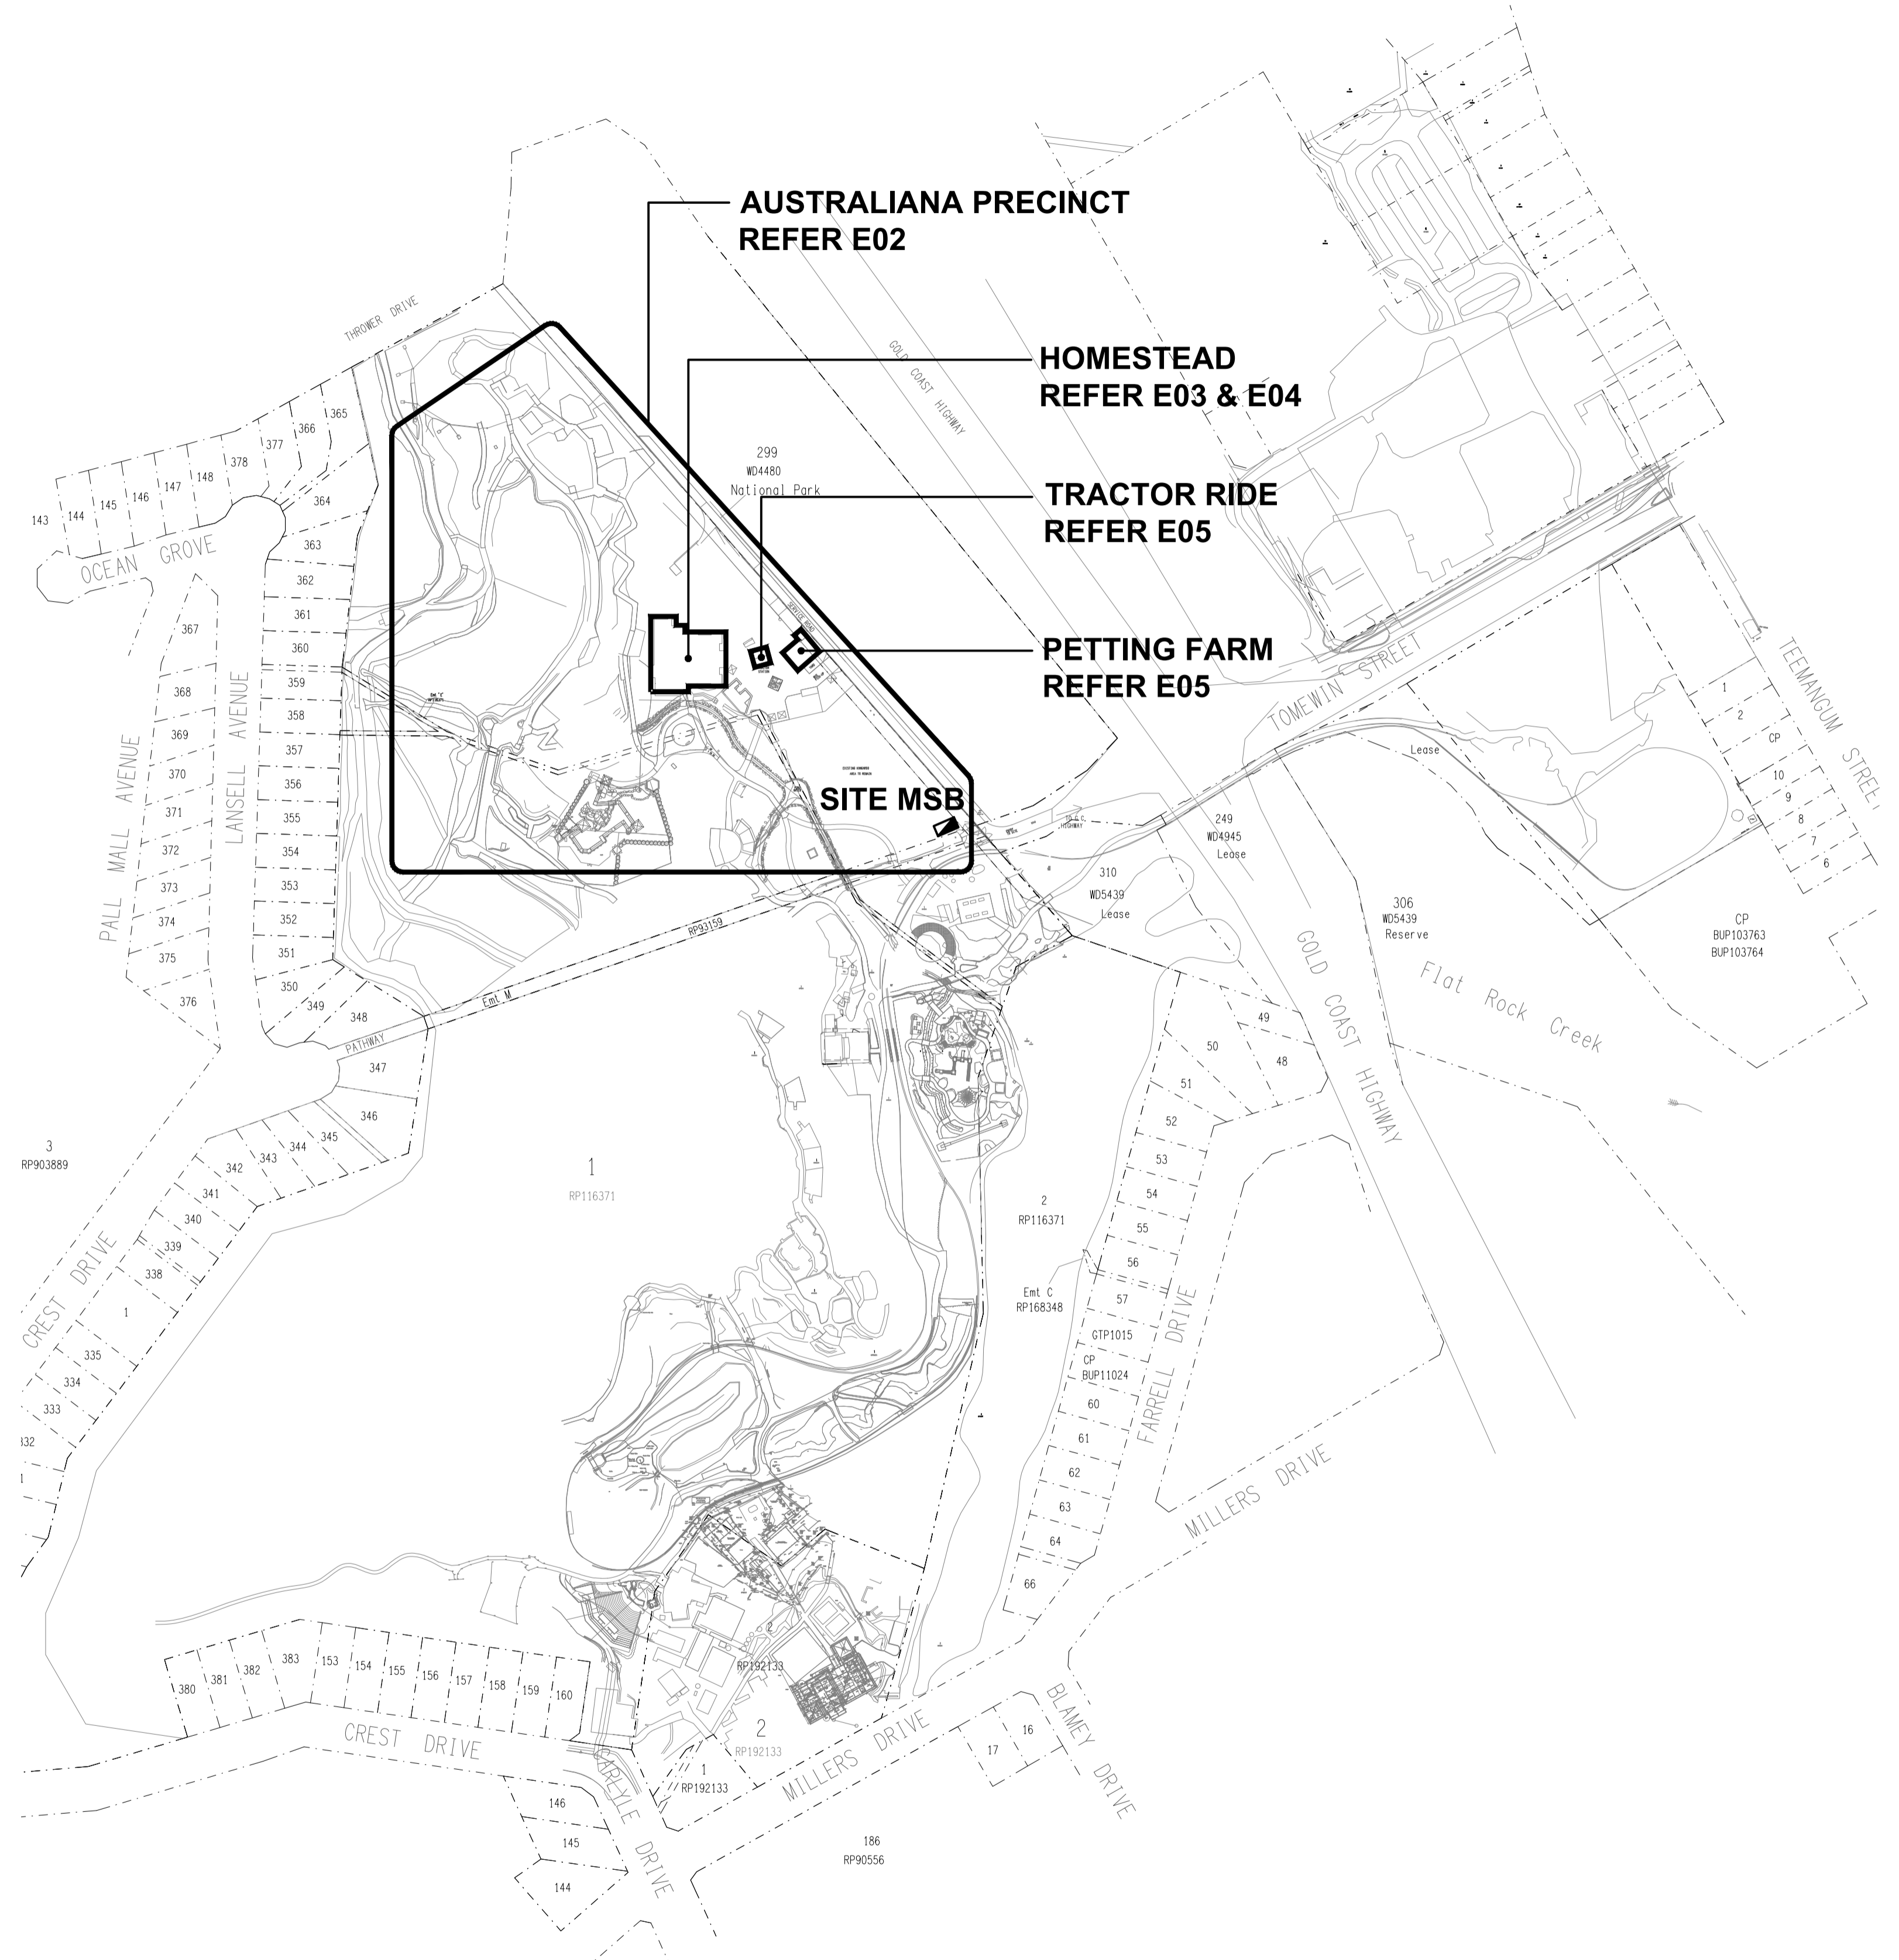


LEGEND

-  ELECTRICAL SERVICES SWITCHBOARD.
-  SWITCHBOARD / CONTROL PANEL NOT PROVIDED AS PART OF THE ELECTRICAL SUBCONTRACT.
-  SINGLE POWER OUTLET.
-  DOUBLE POWER OUTLET.
-  SPECIAL PURPOSE POWER OUTLET.
-  SINGLE PHASE ISOLATOR.
-  THREE PHASE ISOLATOR.
-  CONDUIT ROUTE.
-  FLOOR BOX TYPE 1.
-  HAND DRYER CONNECTION.
-  BOLLARD ELECTRICAL MOUNTING BOLLARD.
-  LIGHTING PRESENCE DETECTOR SWITCH.
-  LIGHTING CONTROL SWITCH PANEL.
-  ONE-WAY LIGHT SWITCH.
-  TWO-WAY LIGHT SWITCH.
-  CIRCUIT LINE.
-  SWITCH LINE.
-  DB-x - Py POWER CIRCUIT DESIGNATION. DENOTES DB AND CIRCUIT.
-  LIGHTING CONTROL CHANNEL REFERENCE.
-  ELECTRICAL EQUIPMENT AS NOTED.
-  RJ45 COMMUNICATIONS OUTLET.
-  RJ45 CCTV PLUG.
-  BACKGROUND MUSIC MULTI-TAP CONE SPEAKER.
-  AVx AUDIO VISUAL OUTLETS, TYPE AS NOTED.
-  KWH SUPPLY AUTHORITY CODE COMPLIANT LV MAXIMUM DEMAND TARIFF METER.
-  SINGLE PHASE.
-  THREE PHASE.
-  CURRENT TRANSFORMER C/W REMOVABLE LINK.
-  CIRCUIT BREAKER.
-  ISOLATOR.
-  RESIDUAL CURRENT DEVICE.
-  CONTACTOR - NORMALLY OPEN.
-  CONTACTOR - NORMALLY CLOSED.
-  REFER TO DETAIL NOTED FOR THE AREA SHOWN HATCHED. ADDITIONAL OUTLETS & FITTINGS MAY BE SHOWN ON DETAIL.

LEGEND

-  F1: CEILING FAN.
-  E1: GENERAL LED EMERGENCY LIGHT.
-  EX: EMERGENCY LED EXIT LIGHT.
-  EX BOH: BACK OF HOUSE EMERGENCY LED EXIT LIGHT.
-  L1: 300 X 1200 RECESSED FLAT PANEL TROFFER.
-  L2: SUSPENDED DECORATIVE BARN PENADNAT.
-  L3: WALL MOUNTED DECORATIVE BARN LIGHT.
-  L4: WALL MOUNTED BUNKER LIGHT.
-  L5: 1200 SURFACE BATTEN C/W MOVEMENT SENSOR.
-  L6: FUNCTION ROOM CEILING PELMENT DIMMABLE LED STRIP.
-  L7: REAR BAR DISPLAY DIMMABLE LED STRIPS.
-  L8: FUNCTION ROOM DECORATIVE DIMMABLE WALL LIGHT.
-  L9: DECK DECORATIVE COACH WALL LIGHT.
-  L10: FUNCTION ROOM DECORATIVE CHANDELIER.
-  L11: FUNCTION ROOM DIMMABLE RECESSED HOUSE DOWNLIGHT.
-  L12: DECK DECORATIVE COLUMN MOUNTED COACH WALL LIGHT.
-  L13: BUILDING FACIA DECORATIVE COACH WALL LIGHT.
-  L14: REAR STAIR DECORATIVE WALL LIGHT.
-  L15: PLANT AREA FLOODLIGHT.
-  L16: BAR COUNTER SPHERE PENDANT.
-  L17: REAR BAR DIMMABLE RECESSED DOWNLIGHT.
-  L18: AMENITY RECESSED DOWNLIGHT.
-  L19: LOADING DOCK RECESSED DOWNLIGHT.
-  L20: AMENITY DIMMABLE RECESSED DOWNLIGHT.
-  L21: FUNCTION ROOM DECORATIVE WALL LIGHTS.
-  L22: FESTOON LIGHTS.
-  L23: EXTERNAL SIGN LIGHT.



LOCATION PLAN
AUSTRALIANA PRECINCT
SCALE 1:2000

NOTE
ALL ELECTRICAL PENETRATIONS THROUGH THE ROOF SHEETING ARE TO BE IN LINE WITH THE STRUCTURAL OR MECHANICAL SERVICES PENETRATIONS TO AVOID DEDICATED FLASHINGS FOR THE ELECTRICAL SERVICES.

ELECTRICAL DESIGN GROUP BRISBANE
PTY LTD
ACN 092 710 793
TRADING AS:
ELECTRICAL DESIGN GROUP

THE COPYRIGHT OF THIS DRAWING
REMAINS THE PROPERTY OF THE
ELECTRICAL DESIGN GROUP.
USE FIGURED DIMENSIONS
IN PREFERENCE TO SCALE.
ALL DIMENSIONS TO BE
VERIFIED ONSITE.

ELECTRICAL DESIGN GROUP
ELECTRICAL BUILDING SERVICES CONSULTANTS
BRISBANE GOLD COAST
P.O.Box 15, Sherwood Q.4075
Phone: (07) 3278 4375
Email: brisbane@edg.net.au
Web: www.edg.net.au

PROJECT:
**CURRUMBIN WILDLIFE SANCTUARY
AUSTRALIANA PRECINCT**
28 TOMEWIN STREET, CURRUMBIN, QUEENSLAND

D	TENDER	28/08/2023
REV:	DESCRIPTION:	DATE:
DRAWING: ELECTRICAL SERVICES LEGEND & LOCATION PLAN		
SCALE: 1:2000	AT A1	PROJECT NO: C3031a
		DRAWING NO: E01
		REVISION: D