
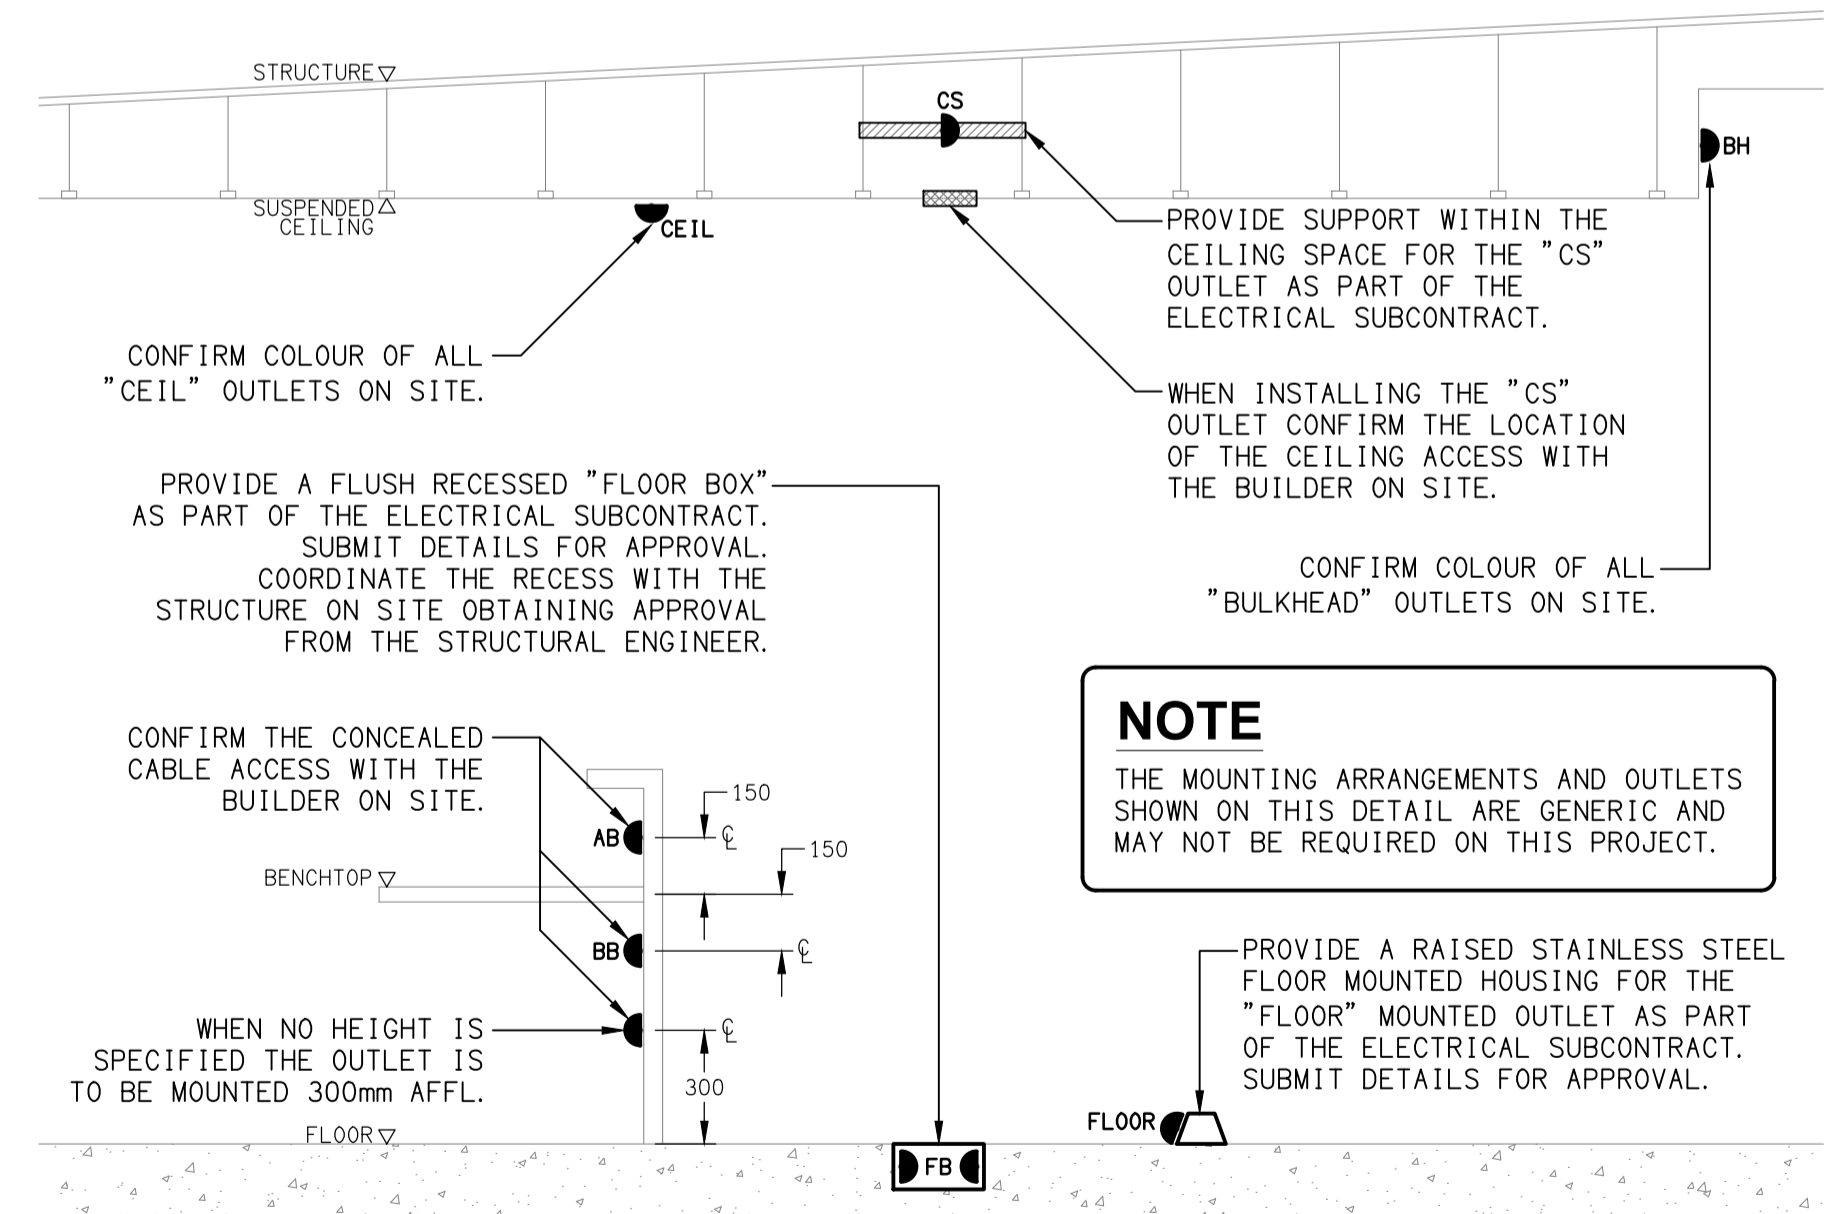
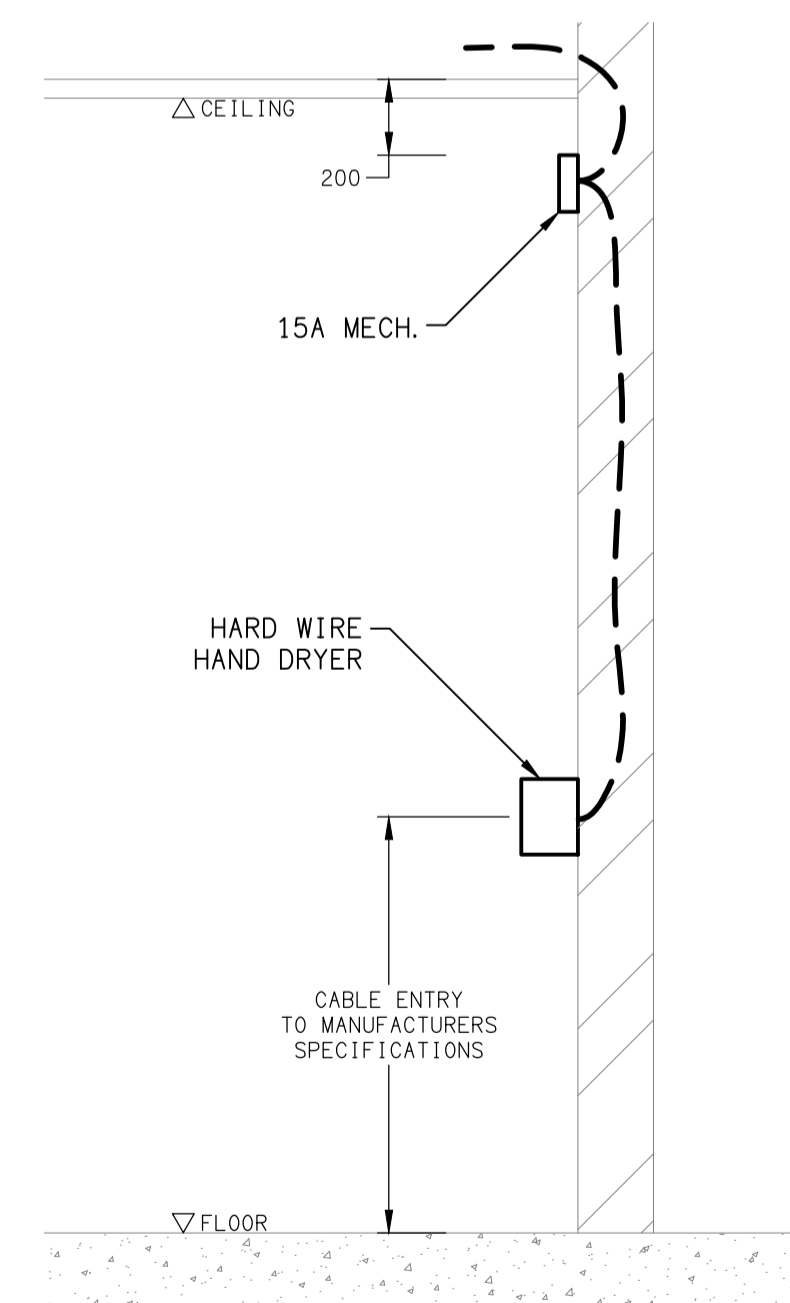
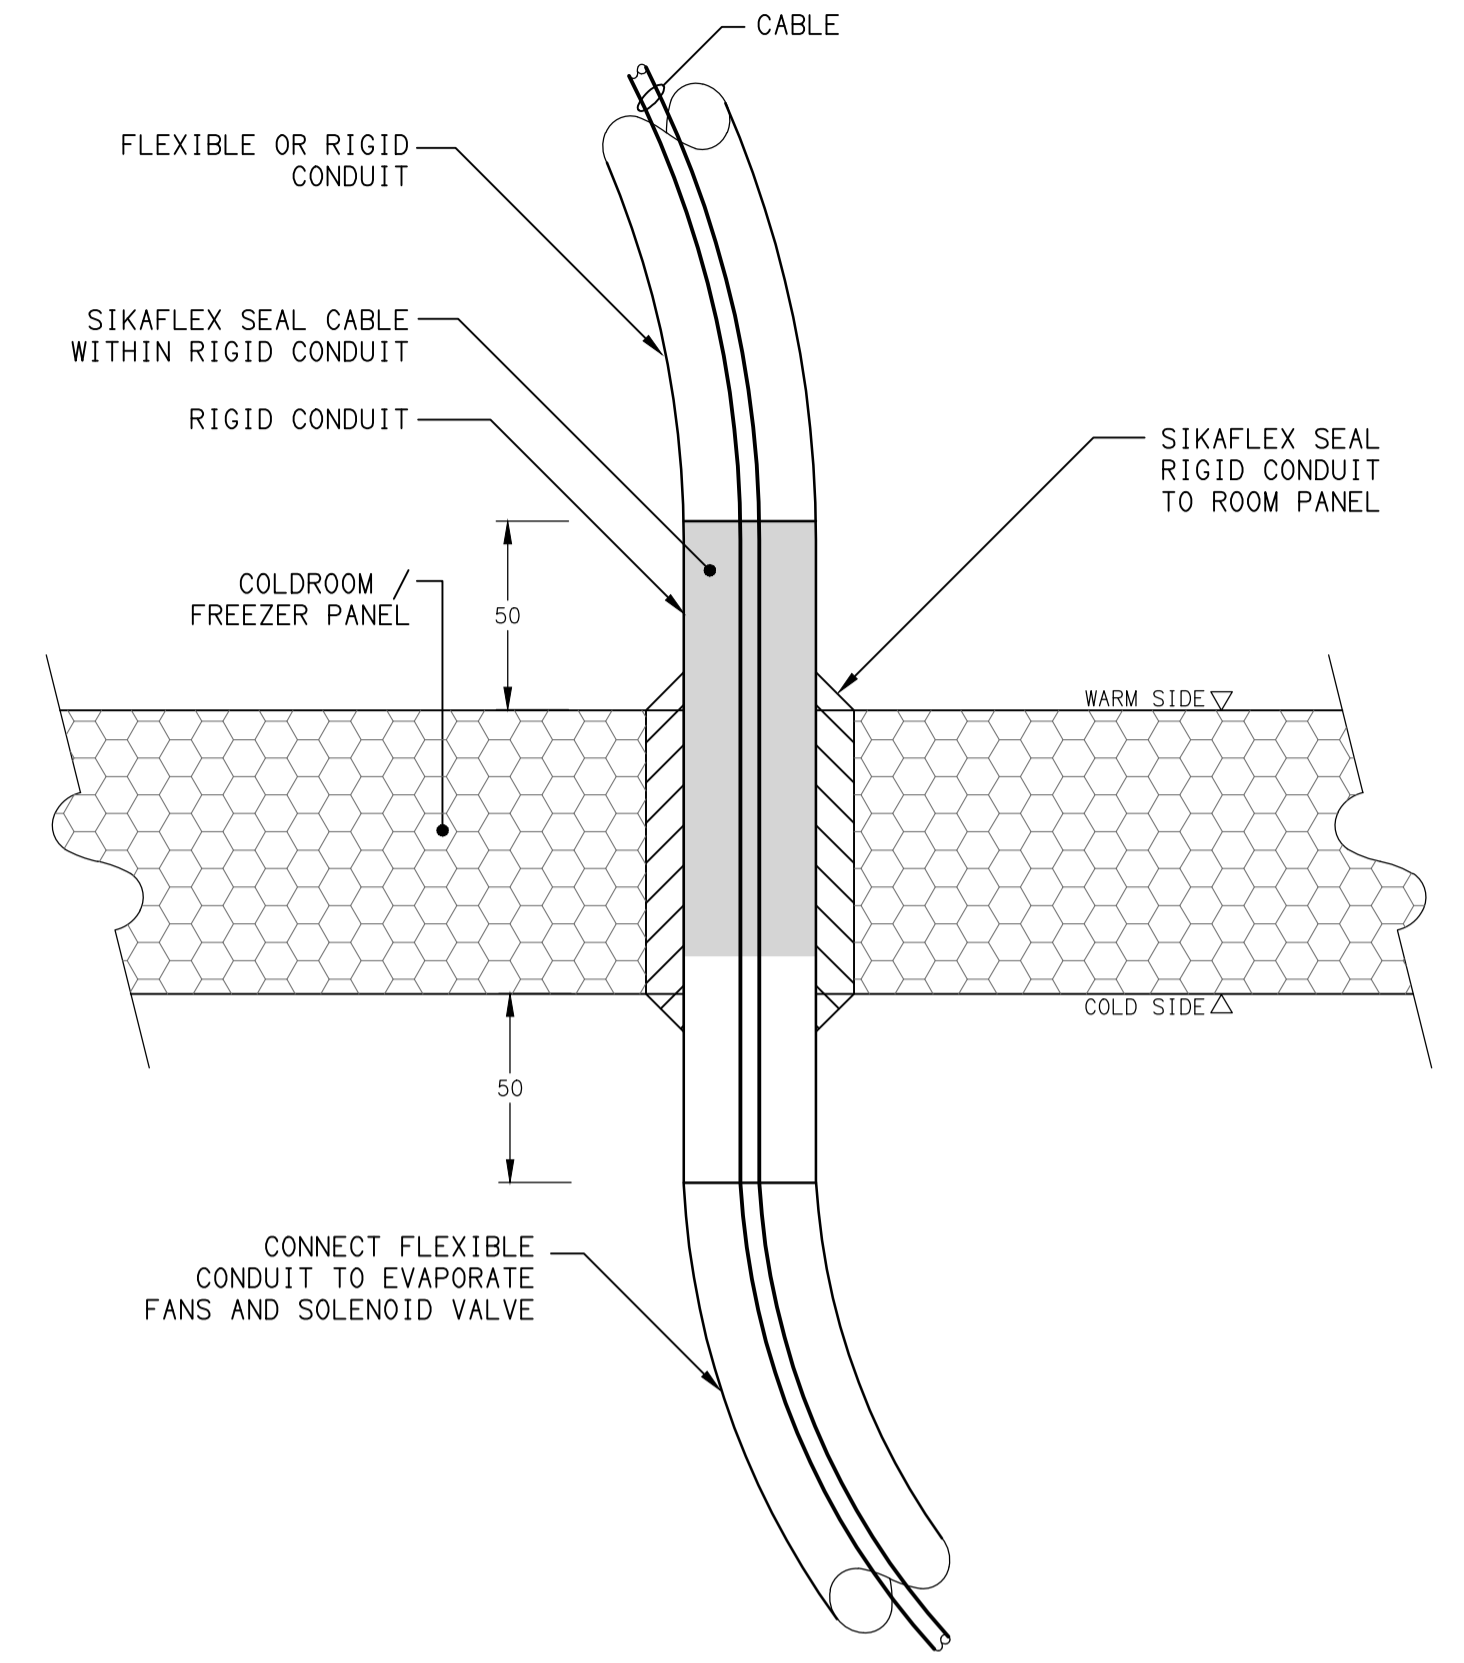


LEGEND

- ELECTRICAL SERVICES SWITCHBOARD.
- SWITCHBOARD / CONTROL PANEL NOT PROVIDED AS PART OF THE ELECTRICAL SUBCONTRACT.
- SINGLE POWER OUTLET.
- DOUBLE POWER OUTLET.
- SPECIAL PURPOSE POWER OUTLET.
- SINGLE PHASE ISOLATOR.
- THREE PHASE ISOLATOR.
- CONDUIT ROUTE.
- HAND DRYER CONNECTION.
- ONE-WAY LIGHT SWITCH.
- TWO-WAY LIGHT SWITCH.
- CIRCUIT LINE.
- SWITCH LINE.
- POWER CIRCUIT DESIGNATION. DENOTES DB AND CIRCUIT.
- LIGHTING CONTROL DALI CHANNEL REFERENCE.
- LIGHTING CONTROL SWITCHED CHANNEL REFERENCE.
- ELECTRICAL EQUIPMENT AS NOTED.
- RJ45 COMMUNICATIONS OUTLET.
- REFER TO DETAIL NOTED FOR THE AREA SHOWN HATCHED. ADDITIONAL OUTLETS & FITTINGS MAY BE SHOWN ON DETAIL.
- E1: GENERAL LED EMERGENCY LIGHT.
- EX: EMERGENCY LED EXIT LIGHT.
- L1: RECESSED 300 X 1200 PB LED FLAT PLATE TROFFER.
- L2: RECESSED 300 X 600 PB LED FLAT PLATE TROFFER.
- L3: COOLROOM / FREEZER RATED LED SURFACE BATTEN.
- L4: RECESSED DIMMABLE LED DOWNLIGHT.
- L5: 1200 LONG IP65 SURFACE BATTEN.
- L6: SURFACE MOUNTED EXTRUSION AS PER L6 DETAIL.
- L7: SURFACE MOUNTED EXTRUSION AS PER L7 DETAIL.
- ML1: DIMMABLE MIRROR LED STRIP LIGHT.
- ML2: DIMMABLE MIRROR LED STRIP LIGHT.
- ML3: DIMMABLE MIRROR LED STRIP LIGHT.
- PD01: DECORATIVE PENDANT.
- PD02: DECORATIVE PENDANT.
- RD01: RECESSED DIMMABLE LED DOWNLIGHT.
- RD02: RECESSED DIMMABLE LED DOWNLIGHT.
- RD03: RECESSED DIMMABLE LED DOWNLIGHT.
- S1: DIMMABLE ENTRY COFFER LED STRIP LIGHT.
- S2: DIMMABLE AMENITY COFFER LED STRIP LIGHT.

LEGEND

- AS1670 SMOKE DETECTOR.
- AS670 TYPE B THERMAL DETECTOR.
- AS670 TYPE D THERMAL DETECTOR.
- AS 1670 DUCT PROBE THERMAL DETECTOR.
- AS1670 RECESSED ALERT AND EVACUATION SPEAKER.
- AS1670 SURFACE MOUNTED COOLROOM / FREEZER ALERT AND EVACUATION HORN.
- CABLE ACCESS DUCT. REFERENCE AS NOTED.
- VIRTUAL WINDOW POWER SUPPLY.
- FIRE INDICATOR PANEL.
- AIR PRESSURE SWITCH.
- GAS SOLENOID.
- KITCHEN EXHAUST FAN CONTROL SYSTEM.
- CONTACTOR x.
- CONTROL RELAY x.

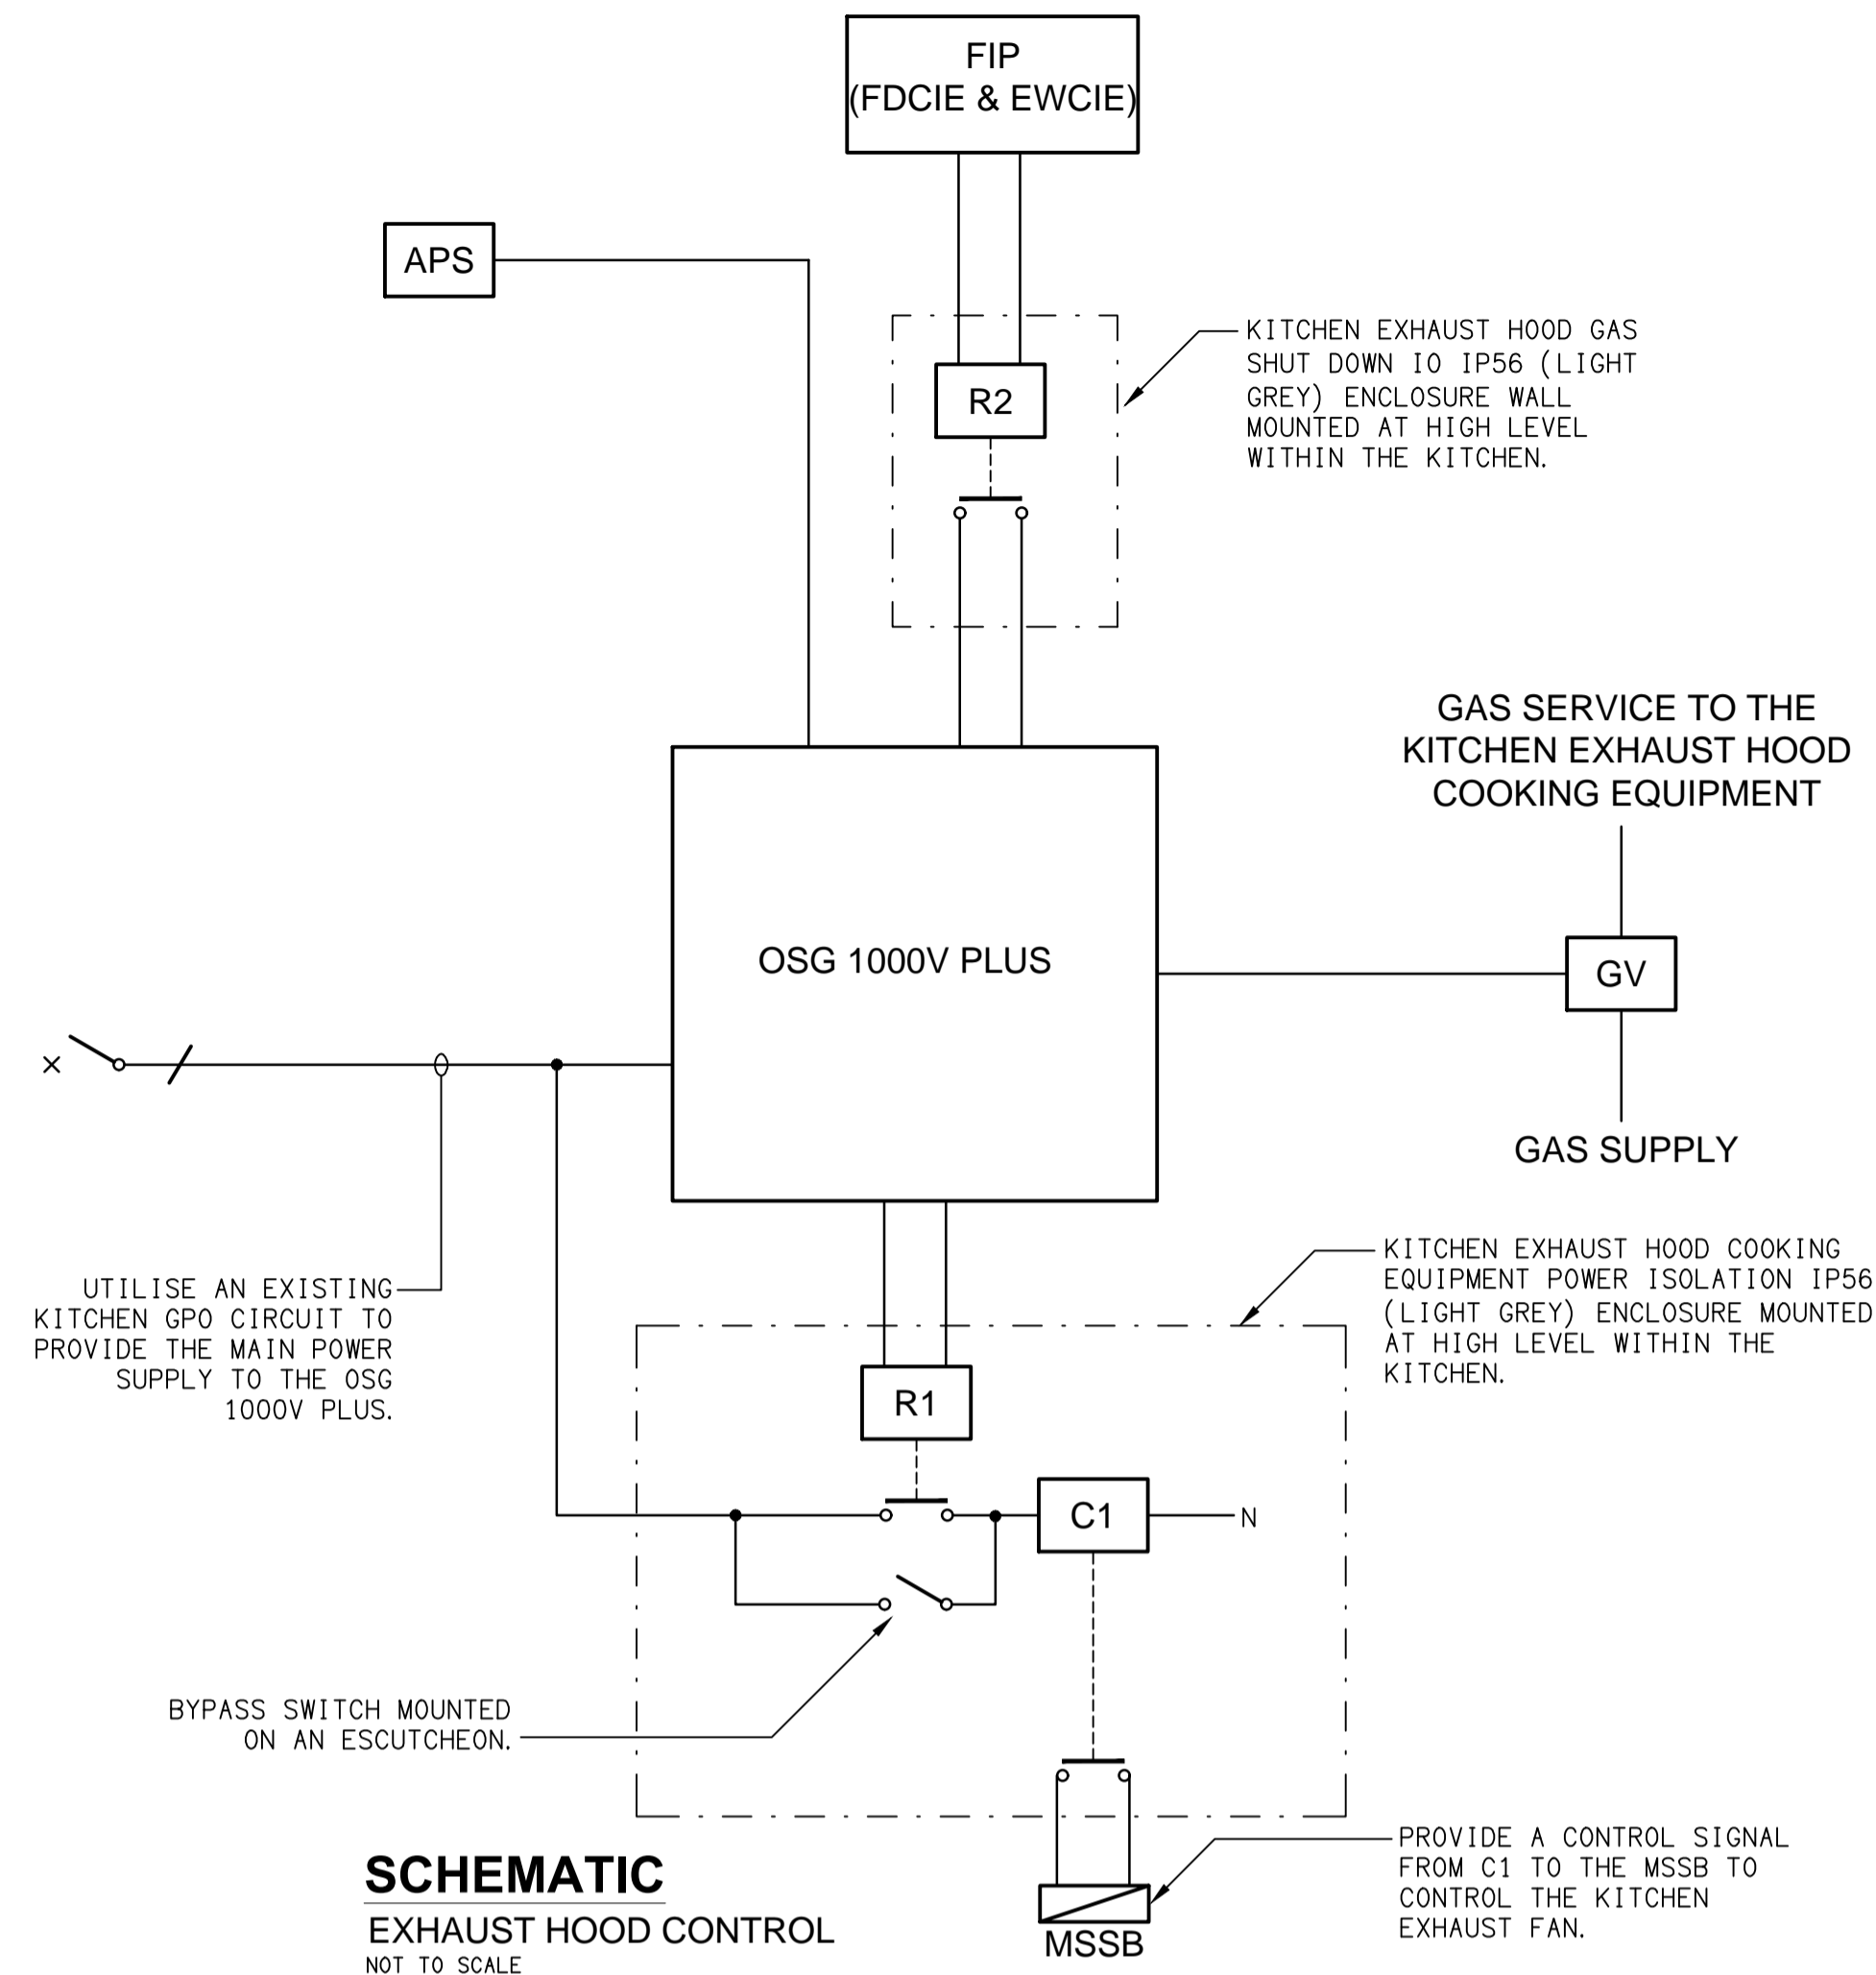

NOTE
THE MOUNTING ARRANGEMENTS AND OUTLETS SHOWN ON THIS DETAIL ARE GENERIC AND MAY NOT BE REQUIRED ON THIS PROJECT.